


REFUSE STRATEGY
WASTE CALCULATION

Residential waste storage calculation			
Size of household	No. of units	Projected weekly waste (litres)	Total (litres)
One bed units	2	100	200
Two bed units	3	170	510
Total:			710


Size of bin (litres)	No.	Total (litres)
240	3	720
360	2	720

CYCLE STORAGE CALCULATION

Residential cycle storage calculation			
Size of household	No. of units	Cycle provision	Sub-Total
One bed units	2	1	2
Two bed units	3	2	6
Total bikes:			8

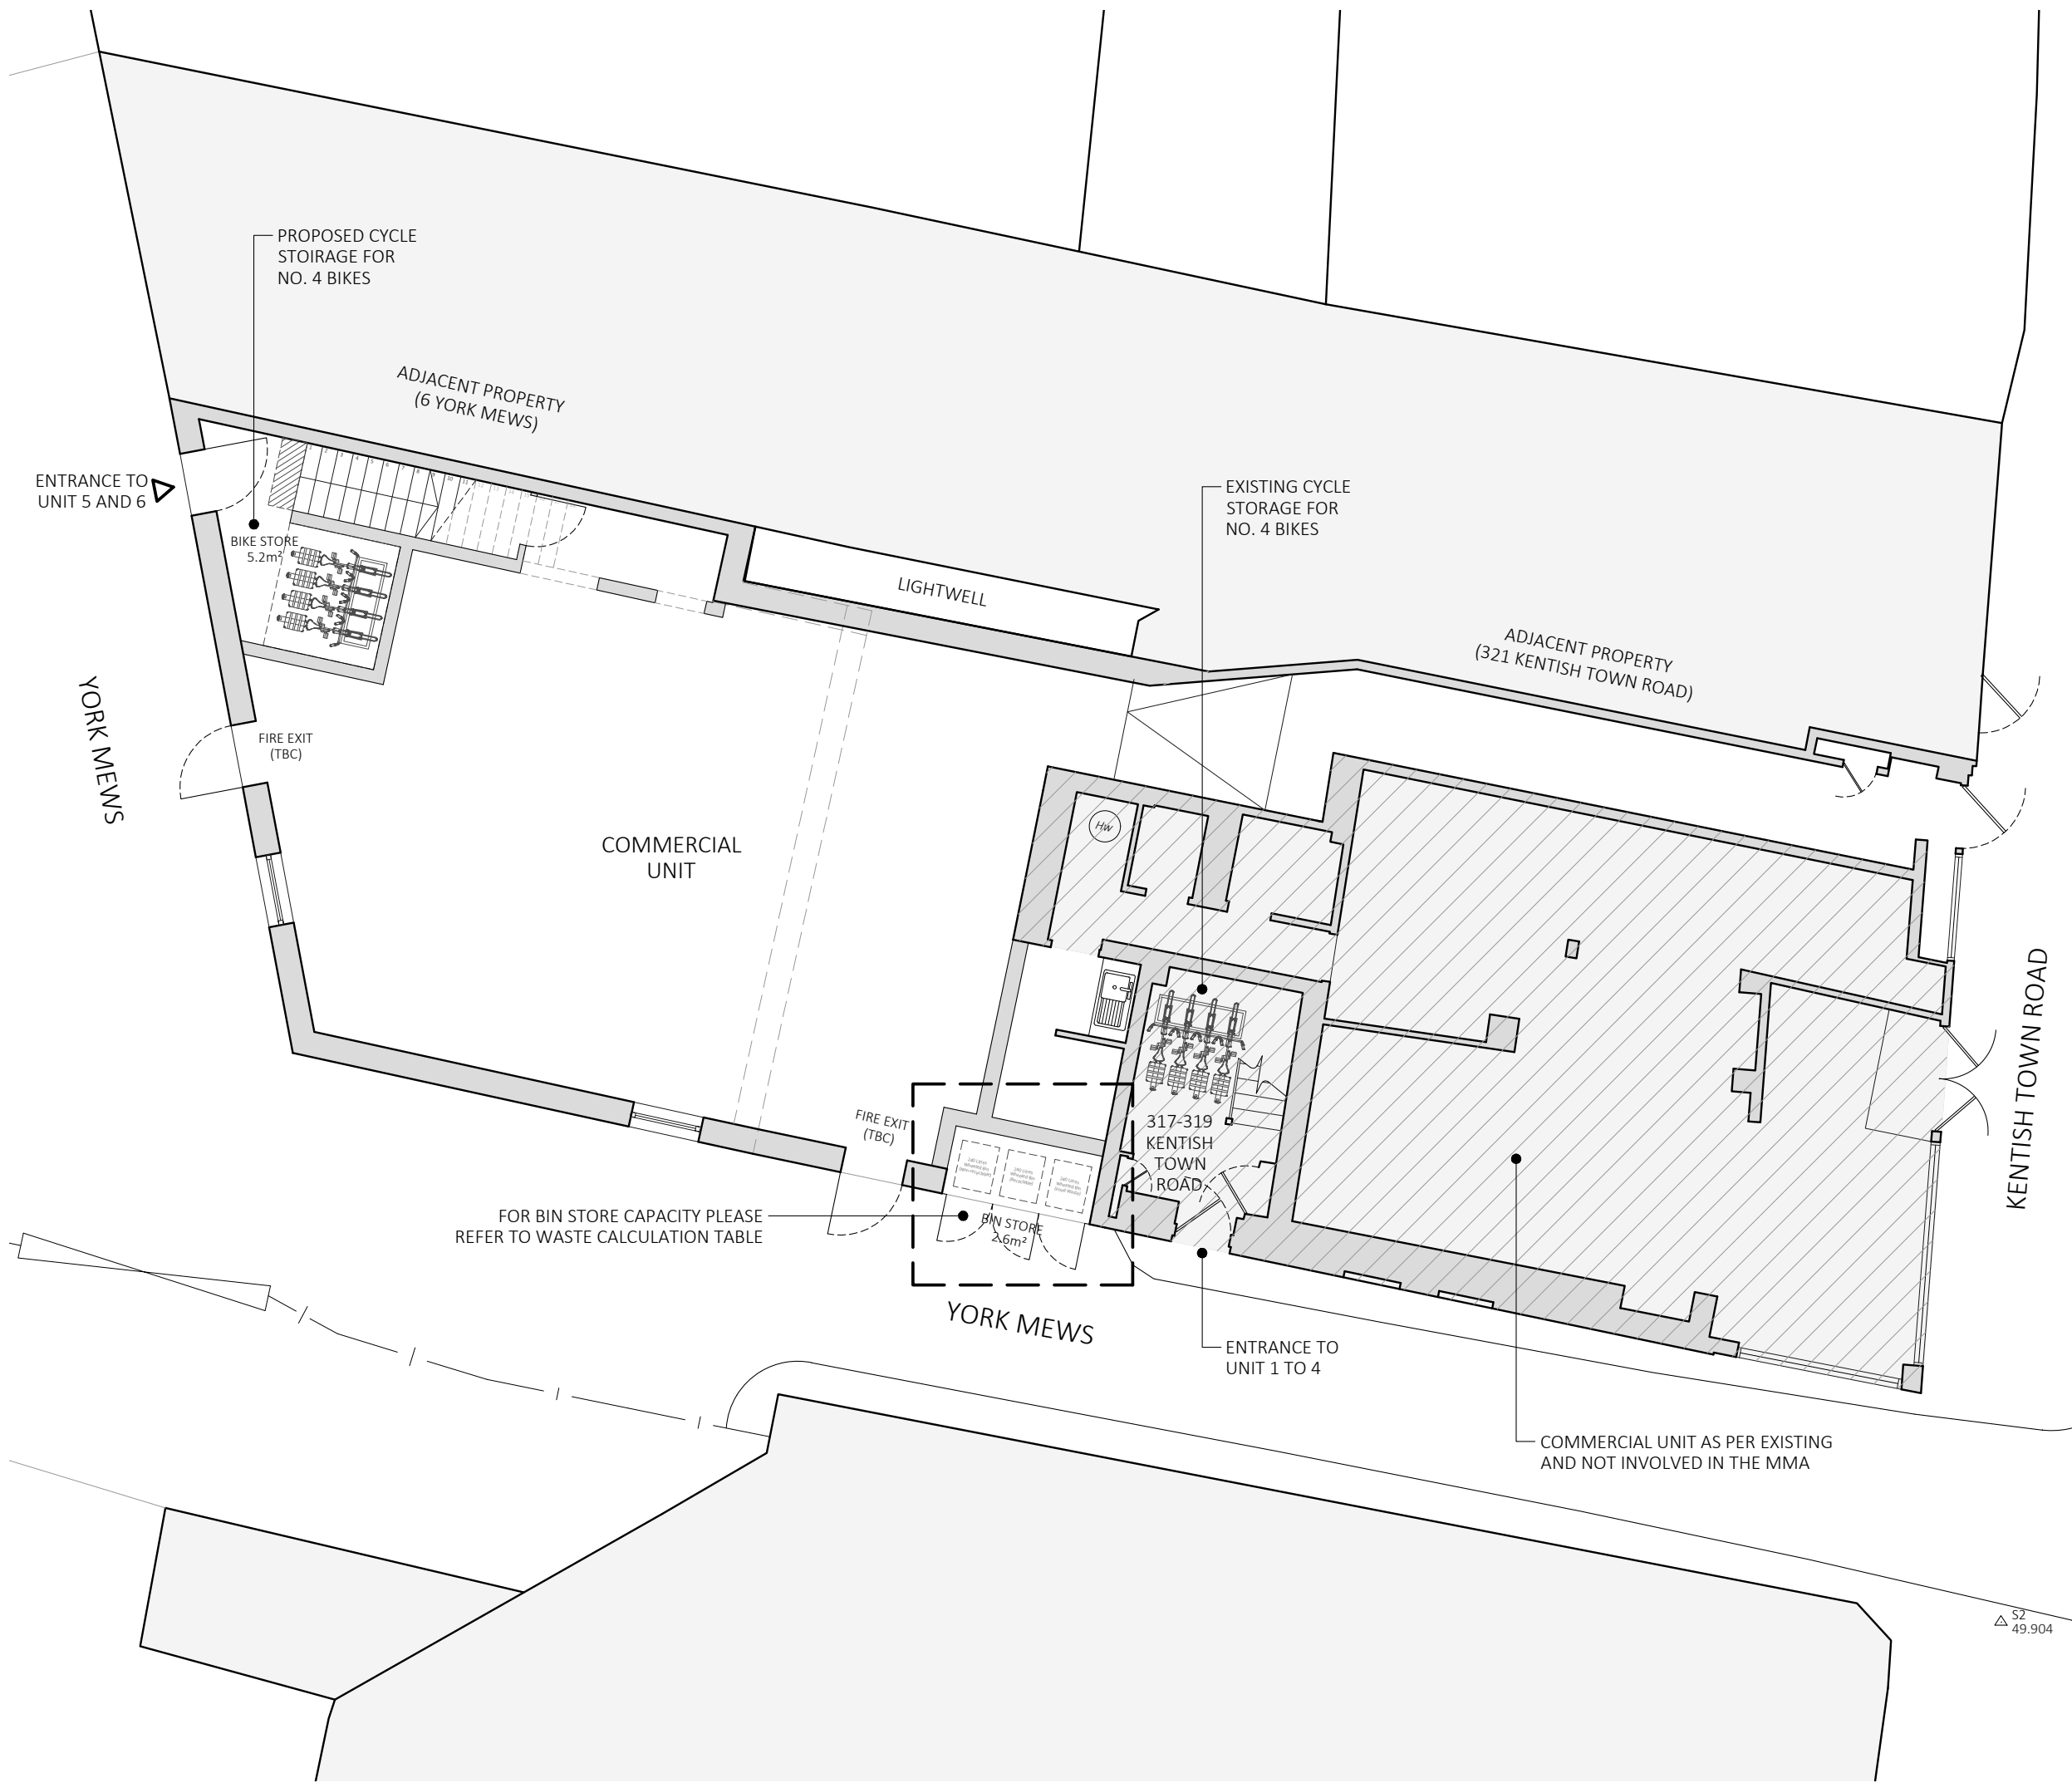

FOR BIN STORE CAPACITY PLEASE REFER TO WASTE CALCULATION TABLE

P2	10.04.19	PLANNING ISSUE	NV	GH
P1	29.03.19	ISSUED FOR COMMENT	NV	GH
rev.	date	description	dm	aud
drawing status				
PLANNING				
2 providence yard london E2 7RJ		020 7033 7855 www.csa.london		 CLIVE SALL ARCHITECTURE
project 1048 317-319 KENTISH TOWN ROAD	drawn NV	audited GH	scale 1:100 @ A3	date 10.04.19
design title GENERAL ARRANGEMENT PROPOSED SITE & GROUND FLOOR PLAN	job no. 1048	draw no. 110	rev. P2	