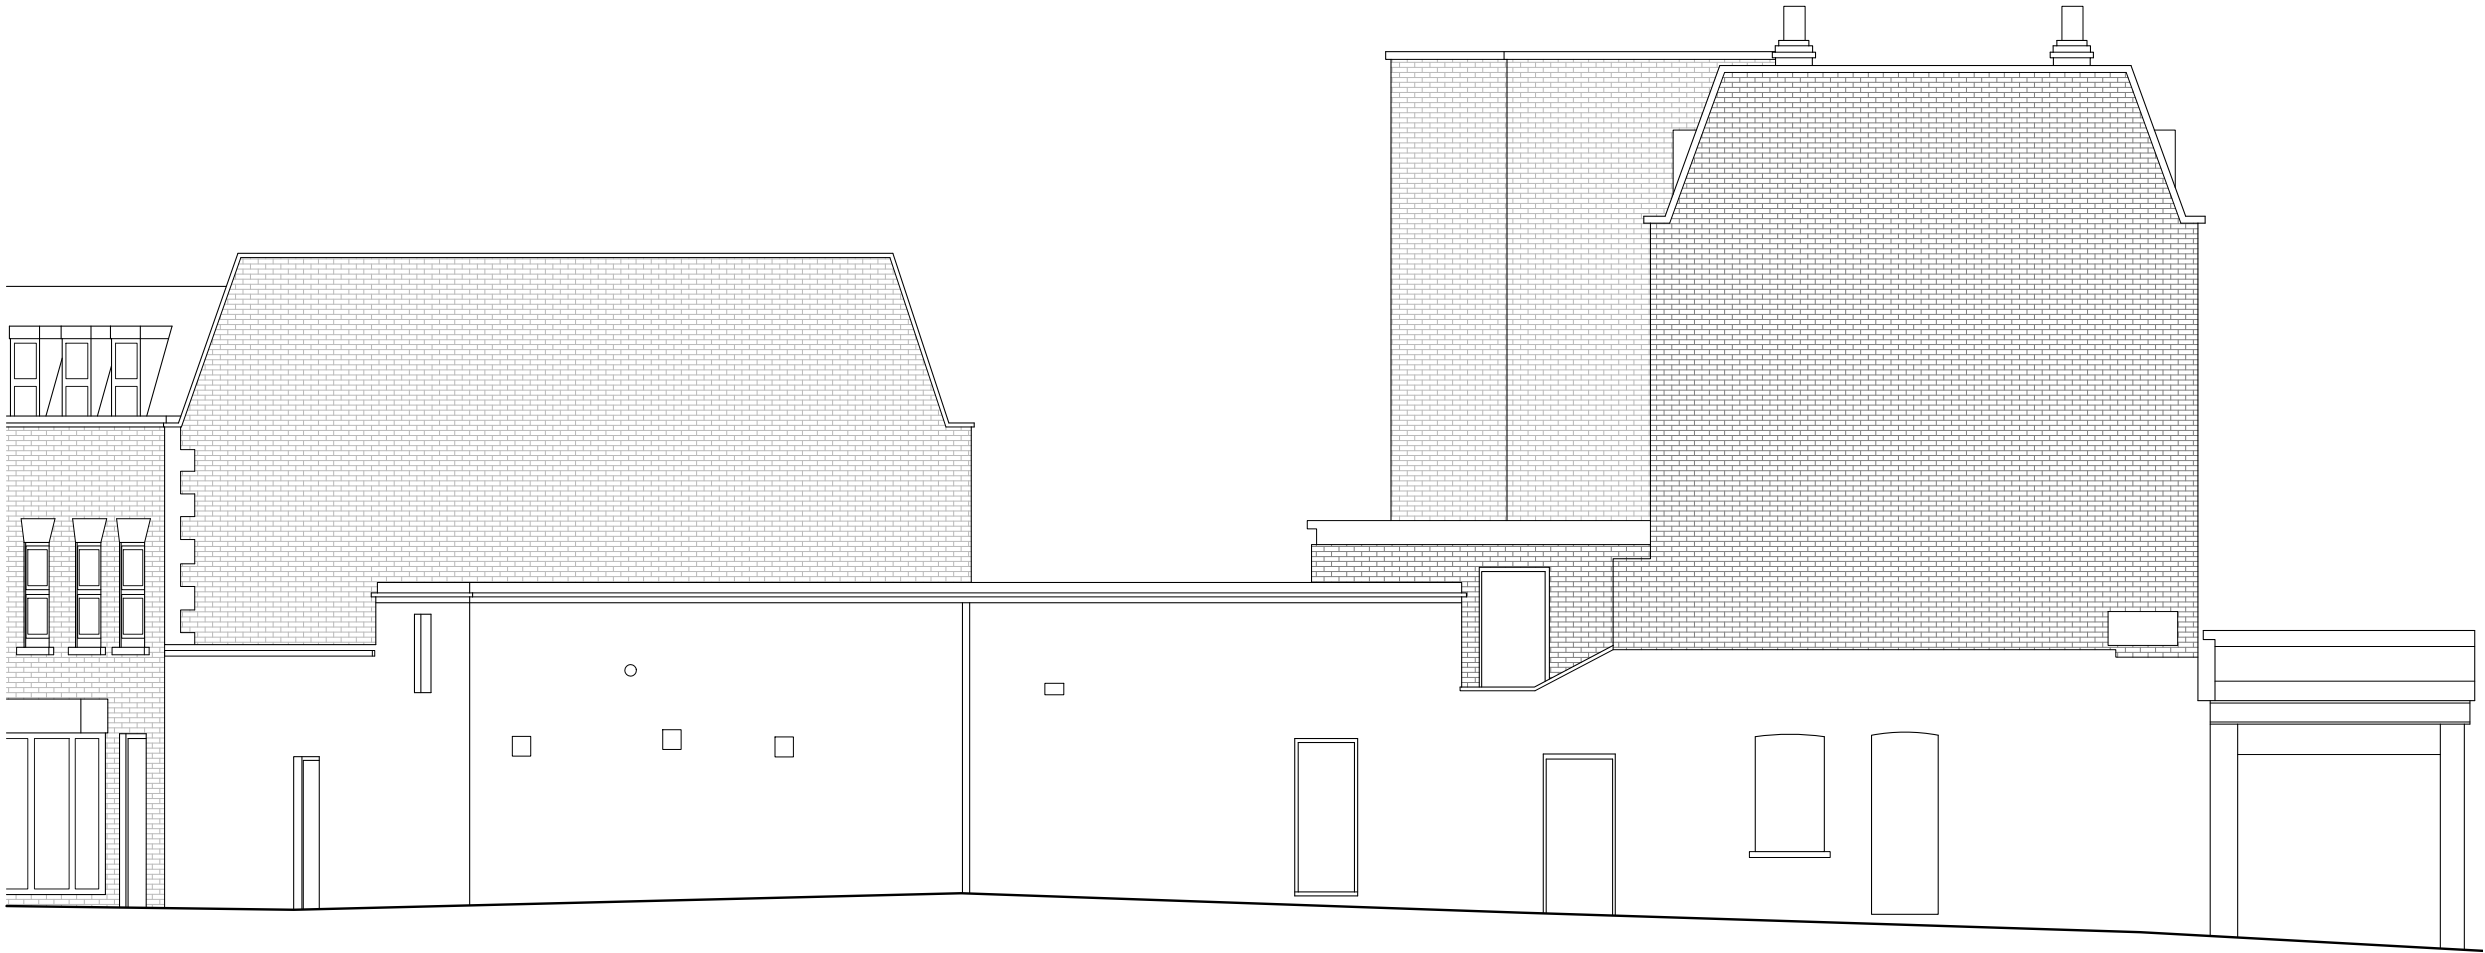


SOUTH ELEVATION

P1	29.03.19	PLANNING ISSUE				NV	GH
rev.	date	description				dm	aud
drawing status							
PLANNING							
2 providence yard london E2 7RJ		020 70337855 www.csa.london		 CLIVE SALL ARCHITECTURE			
project 1048 317-319 KENTISH TOWN ROAD		drawn NV	audited GH	scale 1:100 @ A3		date 29.03.19	
draw title GENERAL ARRANGEMENT EXISTING ELEVATIONS		job no. 1048		draw no. 032		rev P1	