



Do not scale this drawing. All Dimensions must be checked on site. This drawing and all details contained hereon are copyright and must not be reproduced without written permission from Property Tectonics.

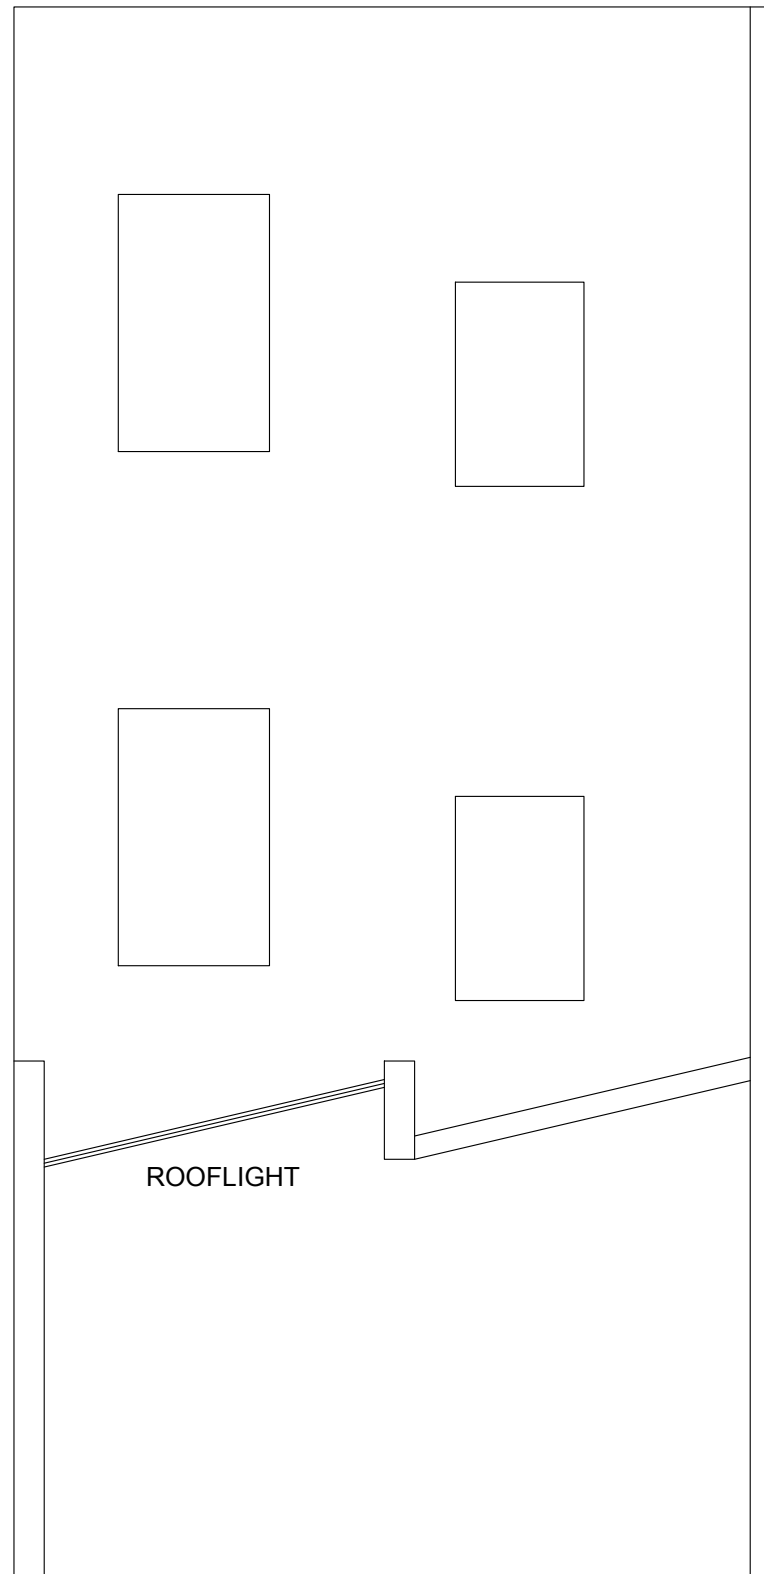

EXISTING

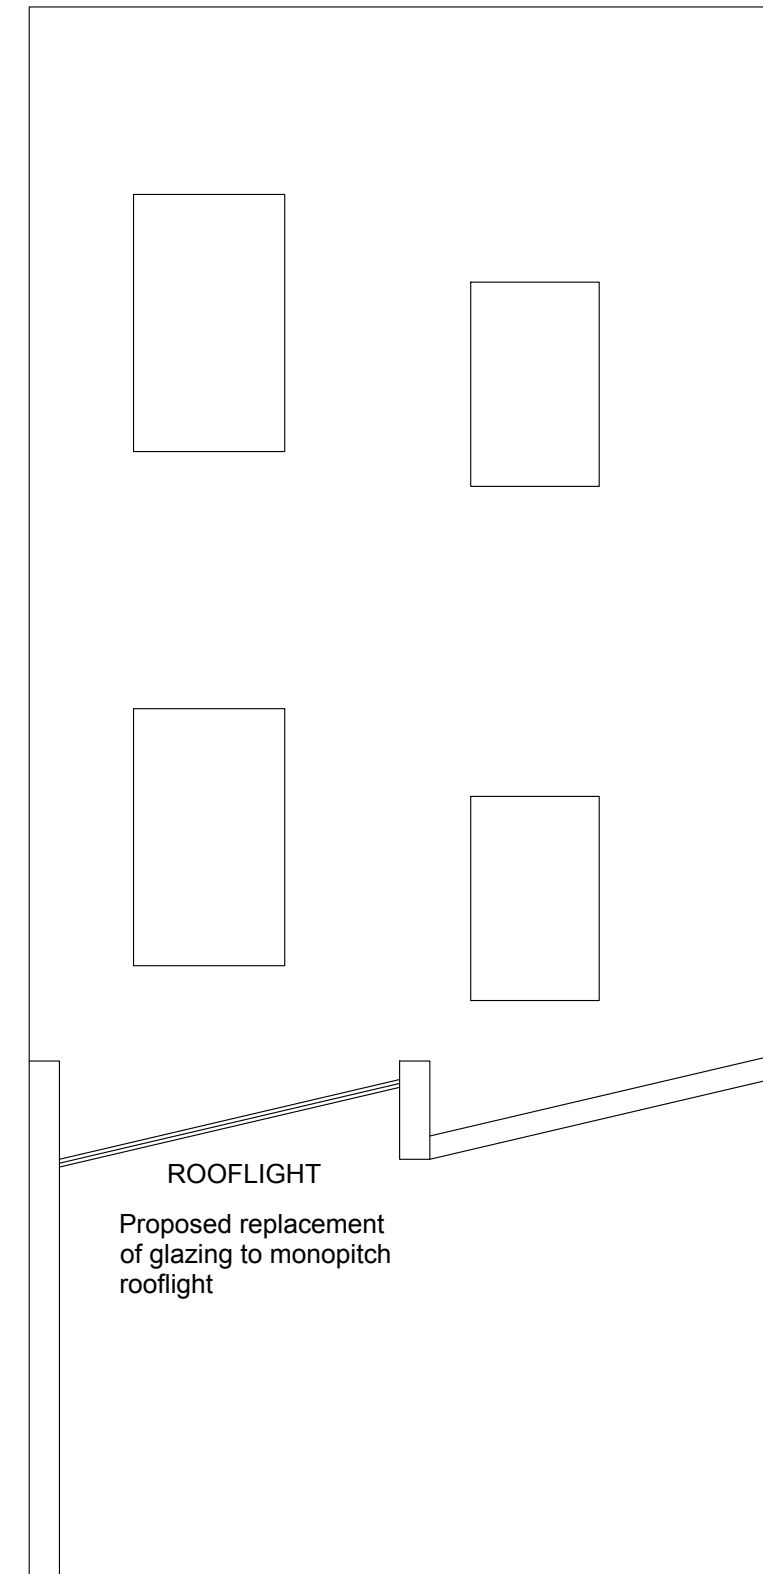

PROPOSED

REV	DESCRIPTION	AUTH	APP	DATE

pt Hatfield
 2nd Floor Titan Court, 3 Bishop Square
 Hatfield, AL10 9NA
 Telephone: 01707 243408
 Email: Hatfield@Property-Tectonics.co.uk

JOB TITLE
 250 Grays Inn Road
 London
 WC1X 8JR

DRAWING TITLE
Existing/Proposed Rear Elevation

DATE 15.03.19	DRAWN JN
SCALE 1:50 @ A3	CHECKED
DRAWING NUMBER J9648-006	REVISION /