


ELEVATION 1-1

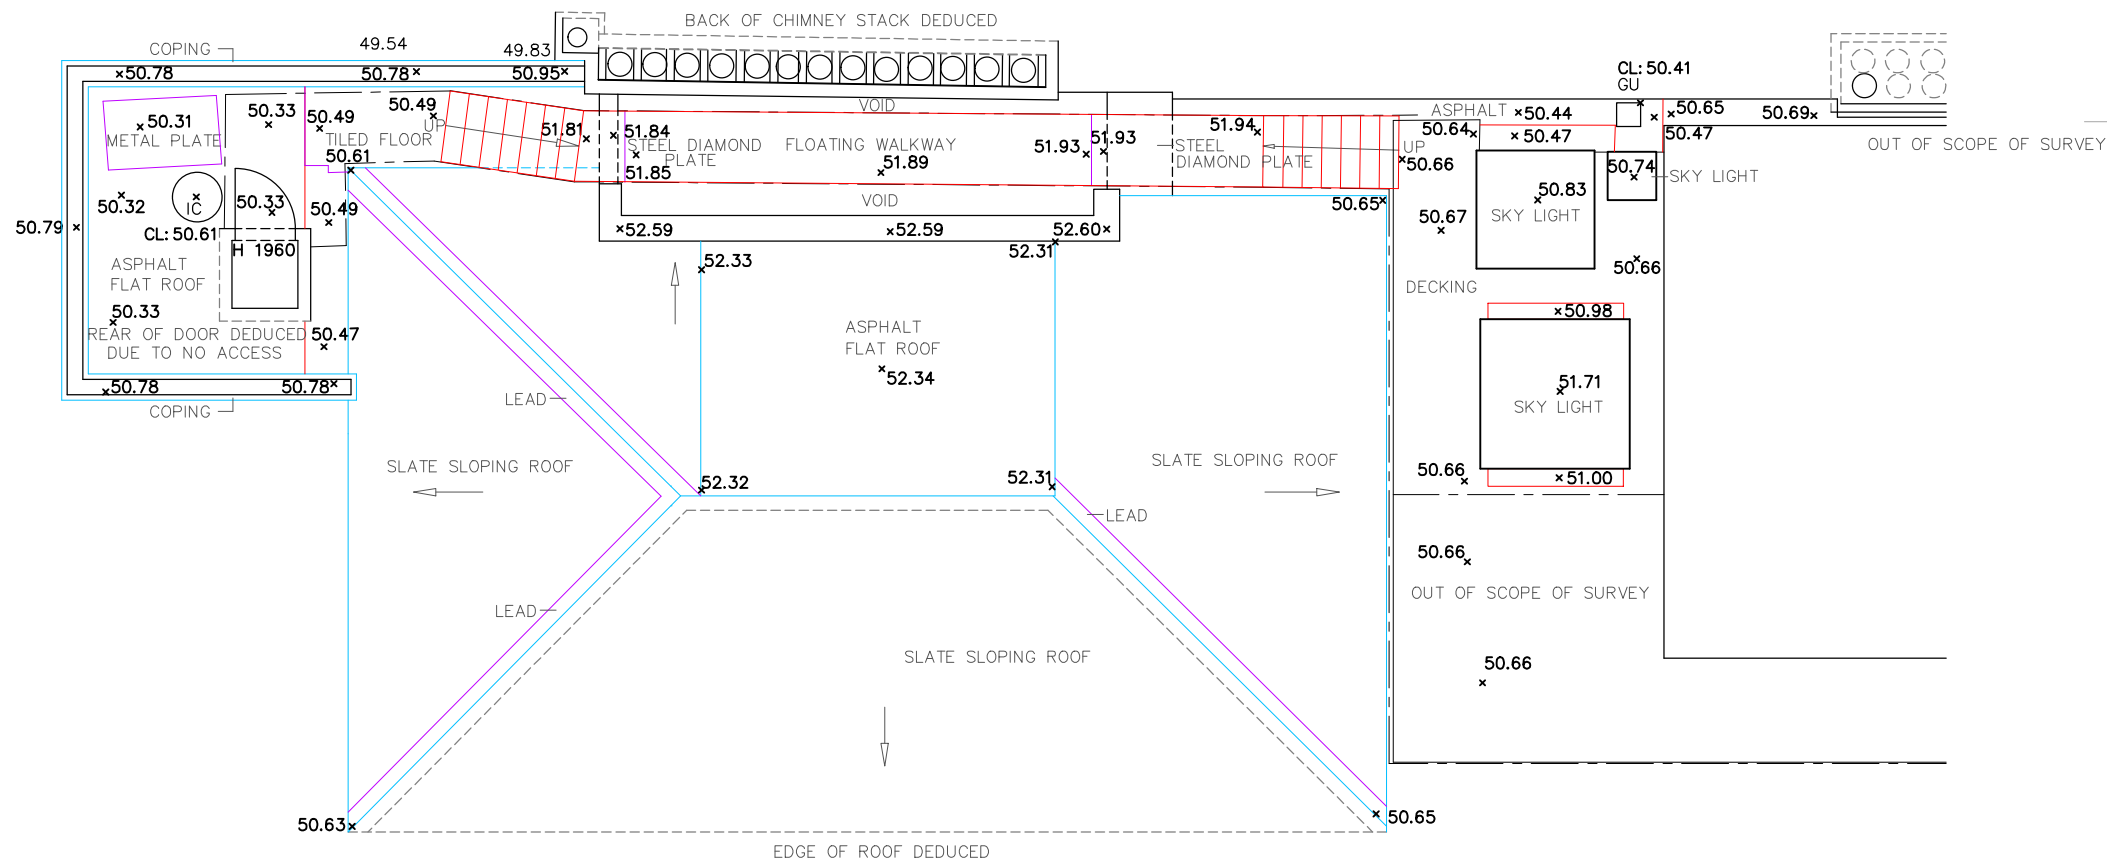

Building Abbreviations			
BL	Basement Level	RWP	Rain Water Pipe
BSL	Beam Soffit Level	SL	Soffit Level
HD	Heating Duct	SVP	Soil and Vent Pipe
DP	Down Pipe	VP	Vent Pipe
DPC	Damp Proof Course	C	Cill Height from FFL
FFL	Finished Floor Level	W	Window Height from Cill
FCL	Finished Ceiling Level	H	Door Height
HLJ	Floor to Lower Joist Height	↔	Direction of Floor Joist Span
Ⓢ10	Floor to Ceiling Height		

Notes			
All dimensions are in millimetres unless otherwise specified			
5	-	-	-
4	-	-	-
3	-	-	-
2	-	-	-
1	-	-	-
0	-	First Complete Issue	-
Prelim	AM	Preliminary - Not Complete	19/09/2018
Rev	QA Check	Description	Date

© Copyright Warner Surveys

**WARNER SURVEYS**
Land and Engineering Surveying Since 1979

Head Office: Unit 22, Theale Lakes Bus. Park, Moulden Way, READING, RG7 4GB
T +44 (0)118 930 3314
London: G.3 Bedford House, 69-79 Fulham High St, LONDON, SW6 3JW
T +44 (0)203 651 7549
Bristol: 5th Floor 1 Temple Way, BRISTOL, BS2 0BY
T +44 (0)117 301 8137
Birmingham: The Walker Building, 58 Oxford St, Digbeth, BIRMINGHAM, B5 5NR
T +44(0)121 752 1220
www.warnersurveys.com
Topographic, GPR, Measured Building & Drone Surveys
Construction and Site Engineering Surveys
contact@warnersurveys.com
Movement and Deformation Monitoring
Oil, Gas and Industrial Surveying

SURVEYED	EW	Haig Construction Management Ltd
DRAWN	EW	
SCALE	1:100	

Flat 5, Cambridge Gate

ROOF PLAN

JOB No	DRAWING NUMBER
L418/551	L4180551P0002a

A3 Sheet - 420mm x 297mm