


DO NOT SCALE FROM THIS DRAWING. THE AUTHOR OF THIS DRAWING TAKES NO RESPONSIBILITY FOR ANY DIMENSIONS OBTAINED BY MEASURING OR SCALING FROM THIS DRAWING AND NO RELIANCE MAY BE PLACED ON SUCH DIMENSIONS. ALL DIMENSIONS MUST BE CHECKED AND VERIFIED ON SITE BY THE CONTRACTOR BEFORE COMMENCING ANY WORK OR PRODUCING DRAWINGS. RML ARCHITECTURE MUST BE NOTIFIED IMMEDIATELY OF ANY ERRORS OR DISCREPANCIES PRIOR TO THE COMMENCEMENT OF WORK.

THIS DRAWING AND ALL INFORMATION CONTAINED WITHIN IS THE SOLE PROPERTY OF RML ARCHITECTURE LTD AND MAY NOT BE REPRODUCED IN WHOLE OR PART WITHOUT WRITTEN PERMISSION FROM RML ARCHITECTURE LTD.

| REV | DESCRIPTION | DATE | BY |
|-----|---|----------|-----|
| A | Door handles amended | 30-01-19 | LFC |
| B | Side fridge elevation updated. | 07-02-19 | RML |
| C | Acute accent added to sign sub-text. Window pendants shown. Notes regarding glazing and manifestations updated. | 15-02-19 | RML |
| D | Entrance door note amended | 20-02-19 | RML |
| E | Posts added to both side of entrance door | 05-04-19 | LFC |

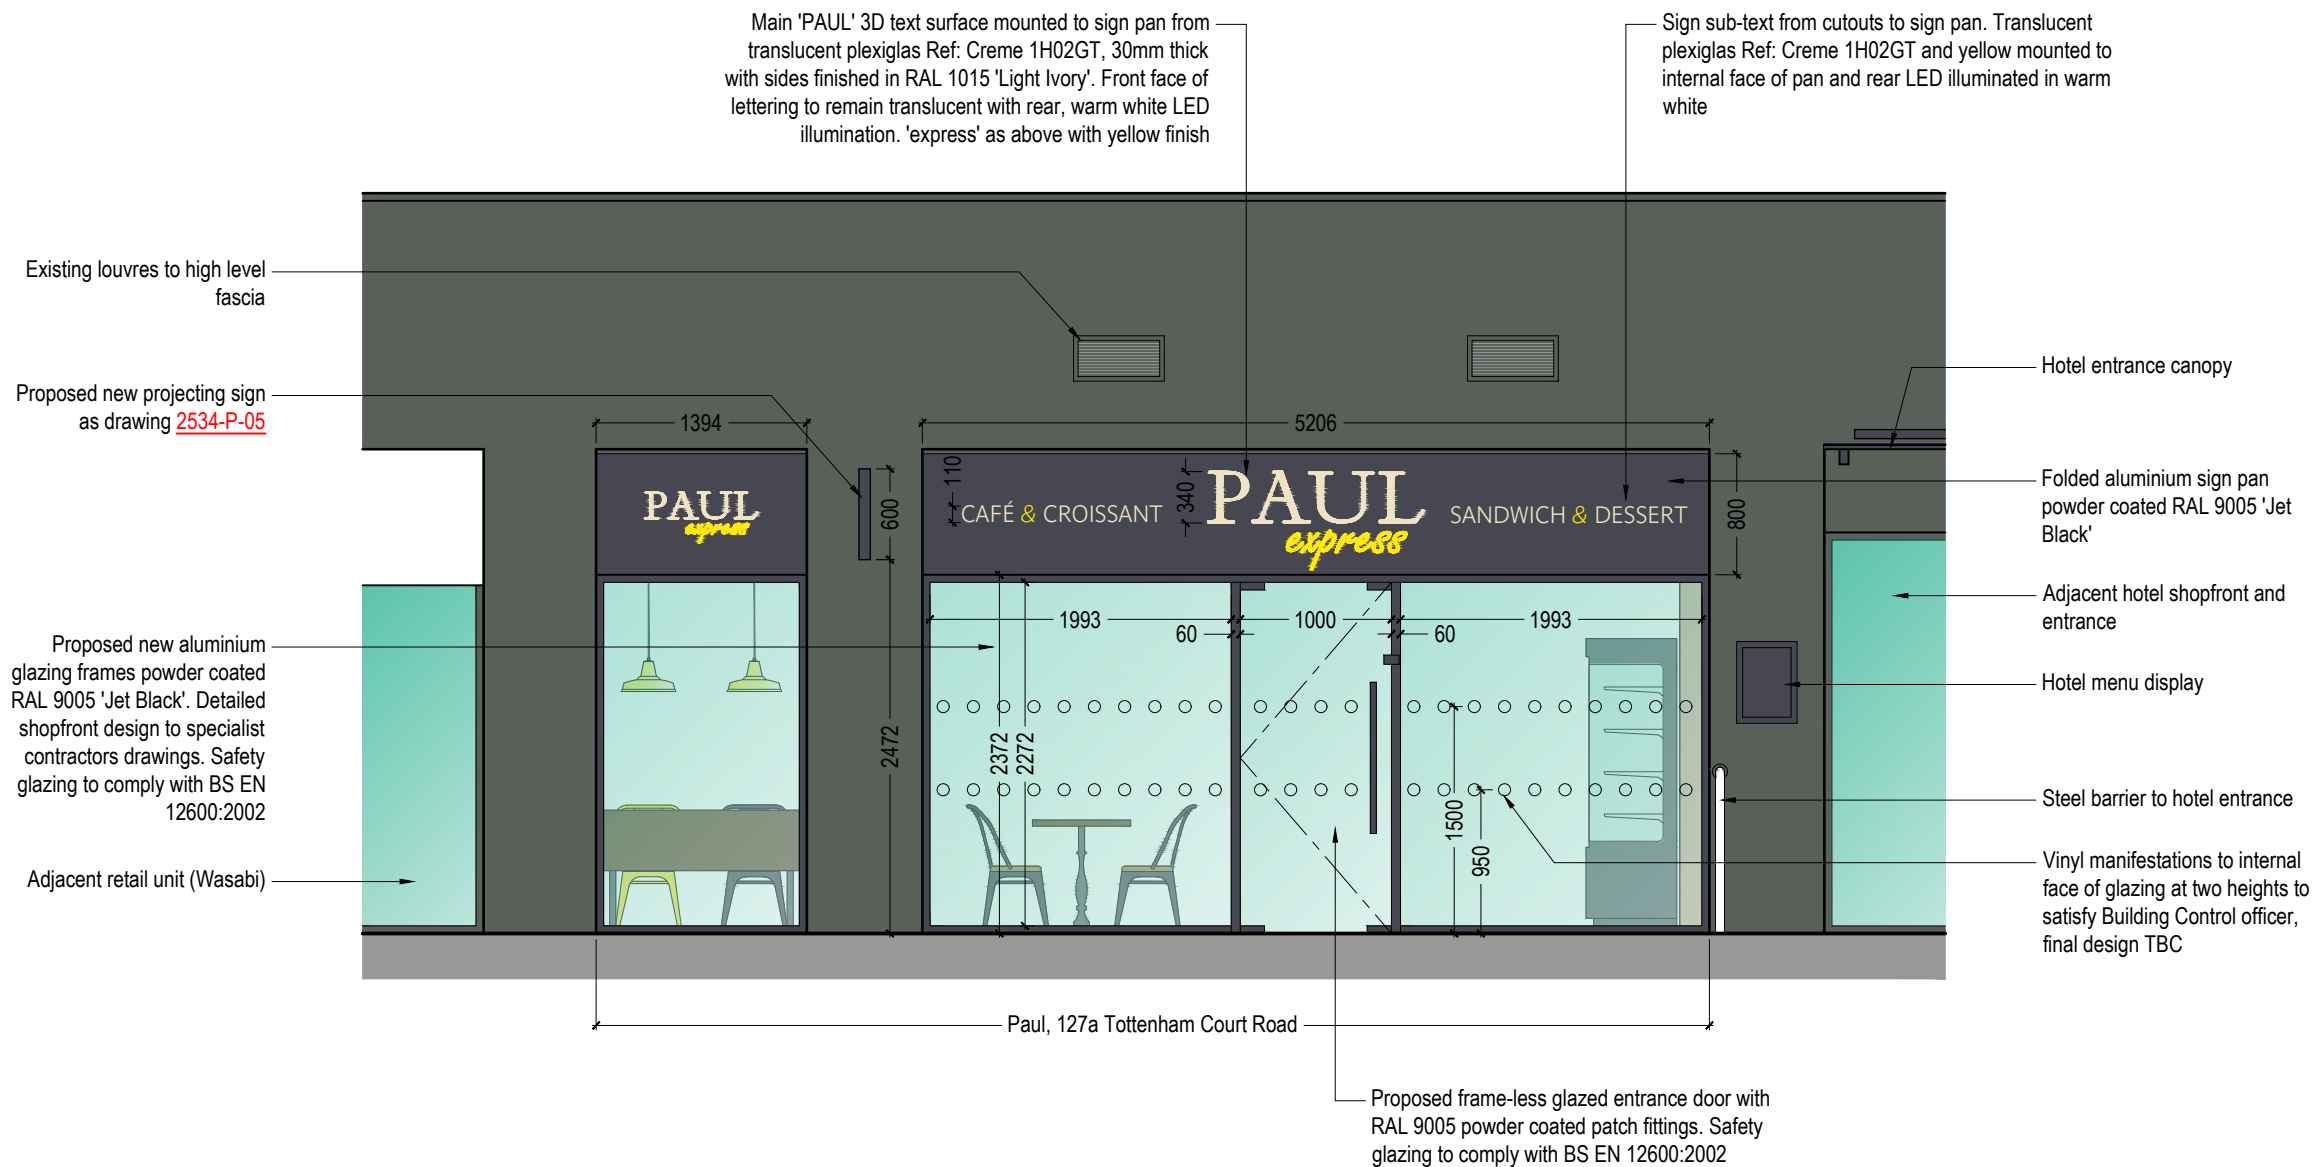

PRINTED SIZE @ A3

CLIENT

PAUL

PROJECT
 PAUL TOTTENHAM COURT ROAD
 127A TOTTENHAM COURT ROAD
 LONDON
 W1T 5AS

DRAWING TITLE
 PROPOSED SHOPFRONT


PROJECT No. **2534** DRAWN BY **RML**

SCALE **1:50 @ A3** DATE **DEC '18**

DRAWING NO. **2534-P-04** REVISION **E**

DRAWING STATUS
CONSTRUCTION

Proposed Shopfront Elevation

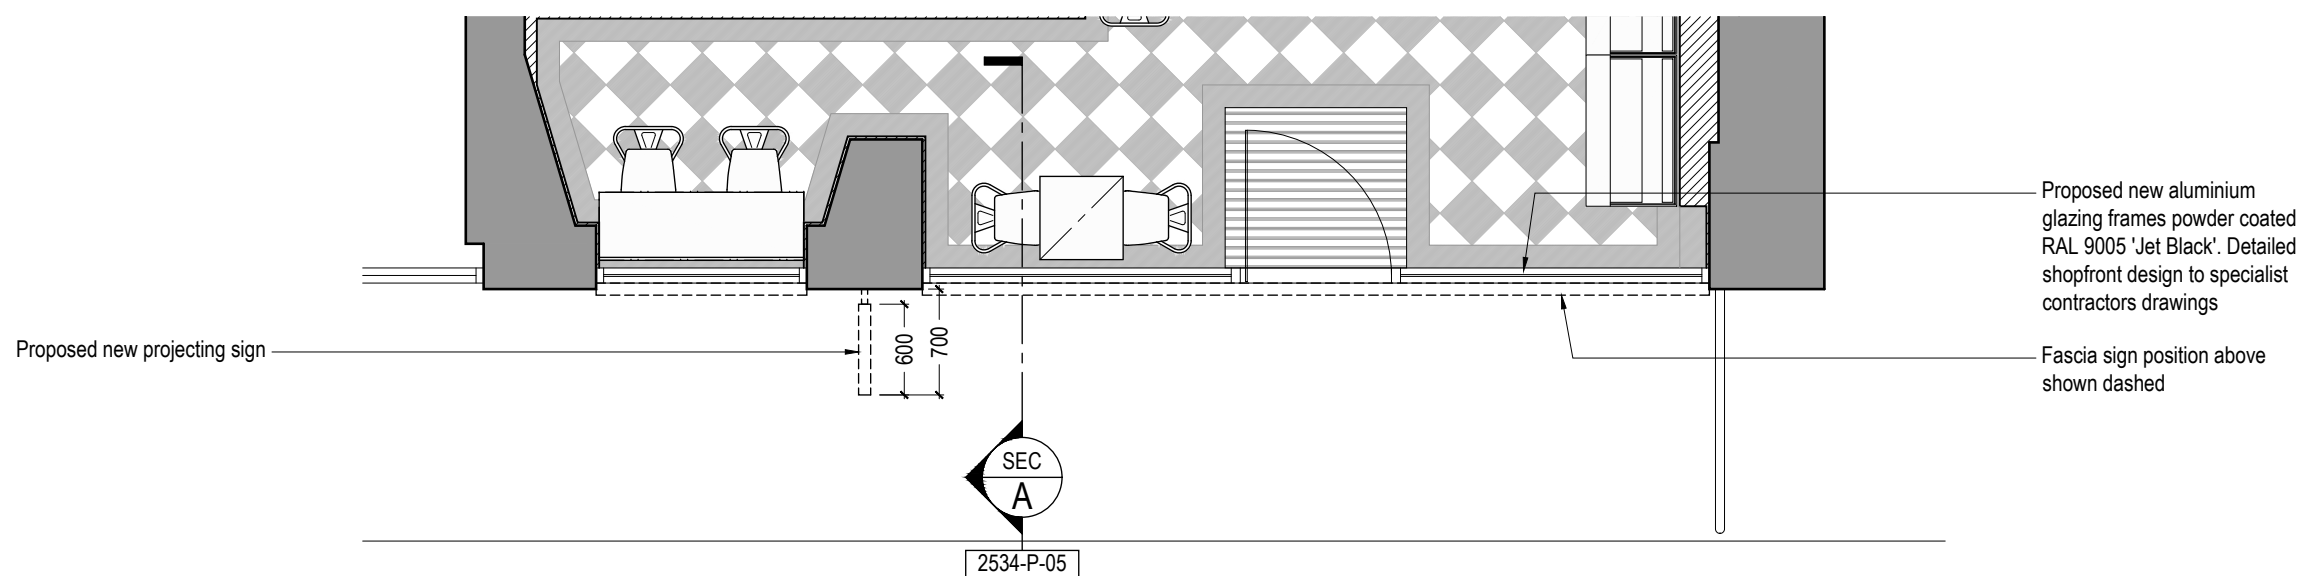

Proposed Shopfront Plan

