


KEY	
	RAMP BOUNDARY WALL Concrete wall with brick cladding
	BRICK WALL Original boundary
	BRICK CLADDING To existing concrete wall
	RAMP SURFACE Resin Bonded Aggregate
	FOOTWAY PAVING
	PLANTER AREA
	NEW PIERS at the ramp's gate
	EXISTING TREES TO BE RETAINED and protected during construction
	NEW TREES TO BE PLANTED
	GATE
	BALUSTRADE TYPE 1: Flat infill bars
	BALUSTRADE TYPE 2: Vertical posts with a removable section of handrail
	BALUSTRADE TYPE 3: Circular infill bars to match existing
	HANDRAIL

Camden
Engineering Service (Camden Council)
London Borough of Camden
4th Floor
5 Pancras Square
London N1C 4AG
Tel 020 7974 4444

Project	ST. PANCRAS GARDENS RAMP
Drawing Title	PROPOSED RAMP PLAN

Rev	By	Date	Amendments

Scale	1 : 100 @ A3	Date	03/2019
Drawn By	E.S.	File Ref	SBB/ST PANCRAS RAMP/101
Checked By	S.G.	Dwg Name	St Pancras - Ramp V9.dwg
Drawing Location	P:\Structures&Bridges\2.Highway\Camley St ramp\Ramp\3.Des		
Drawing Number	SBB/ST PANCRAS GARDEN RAMP/101	Rev	9

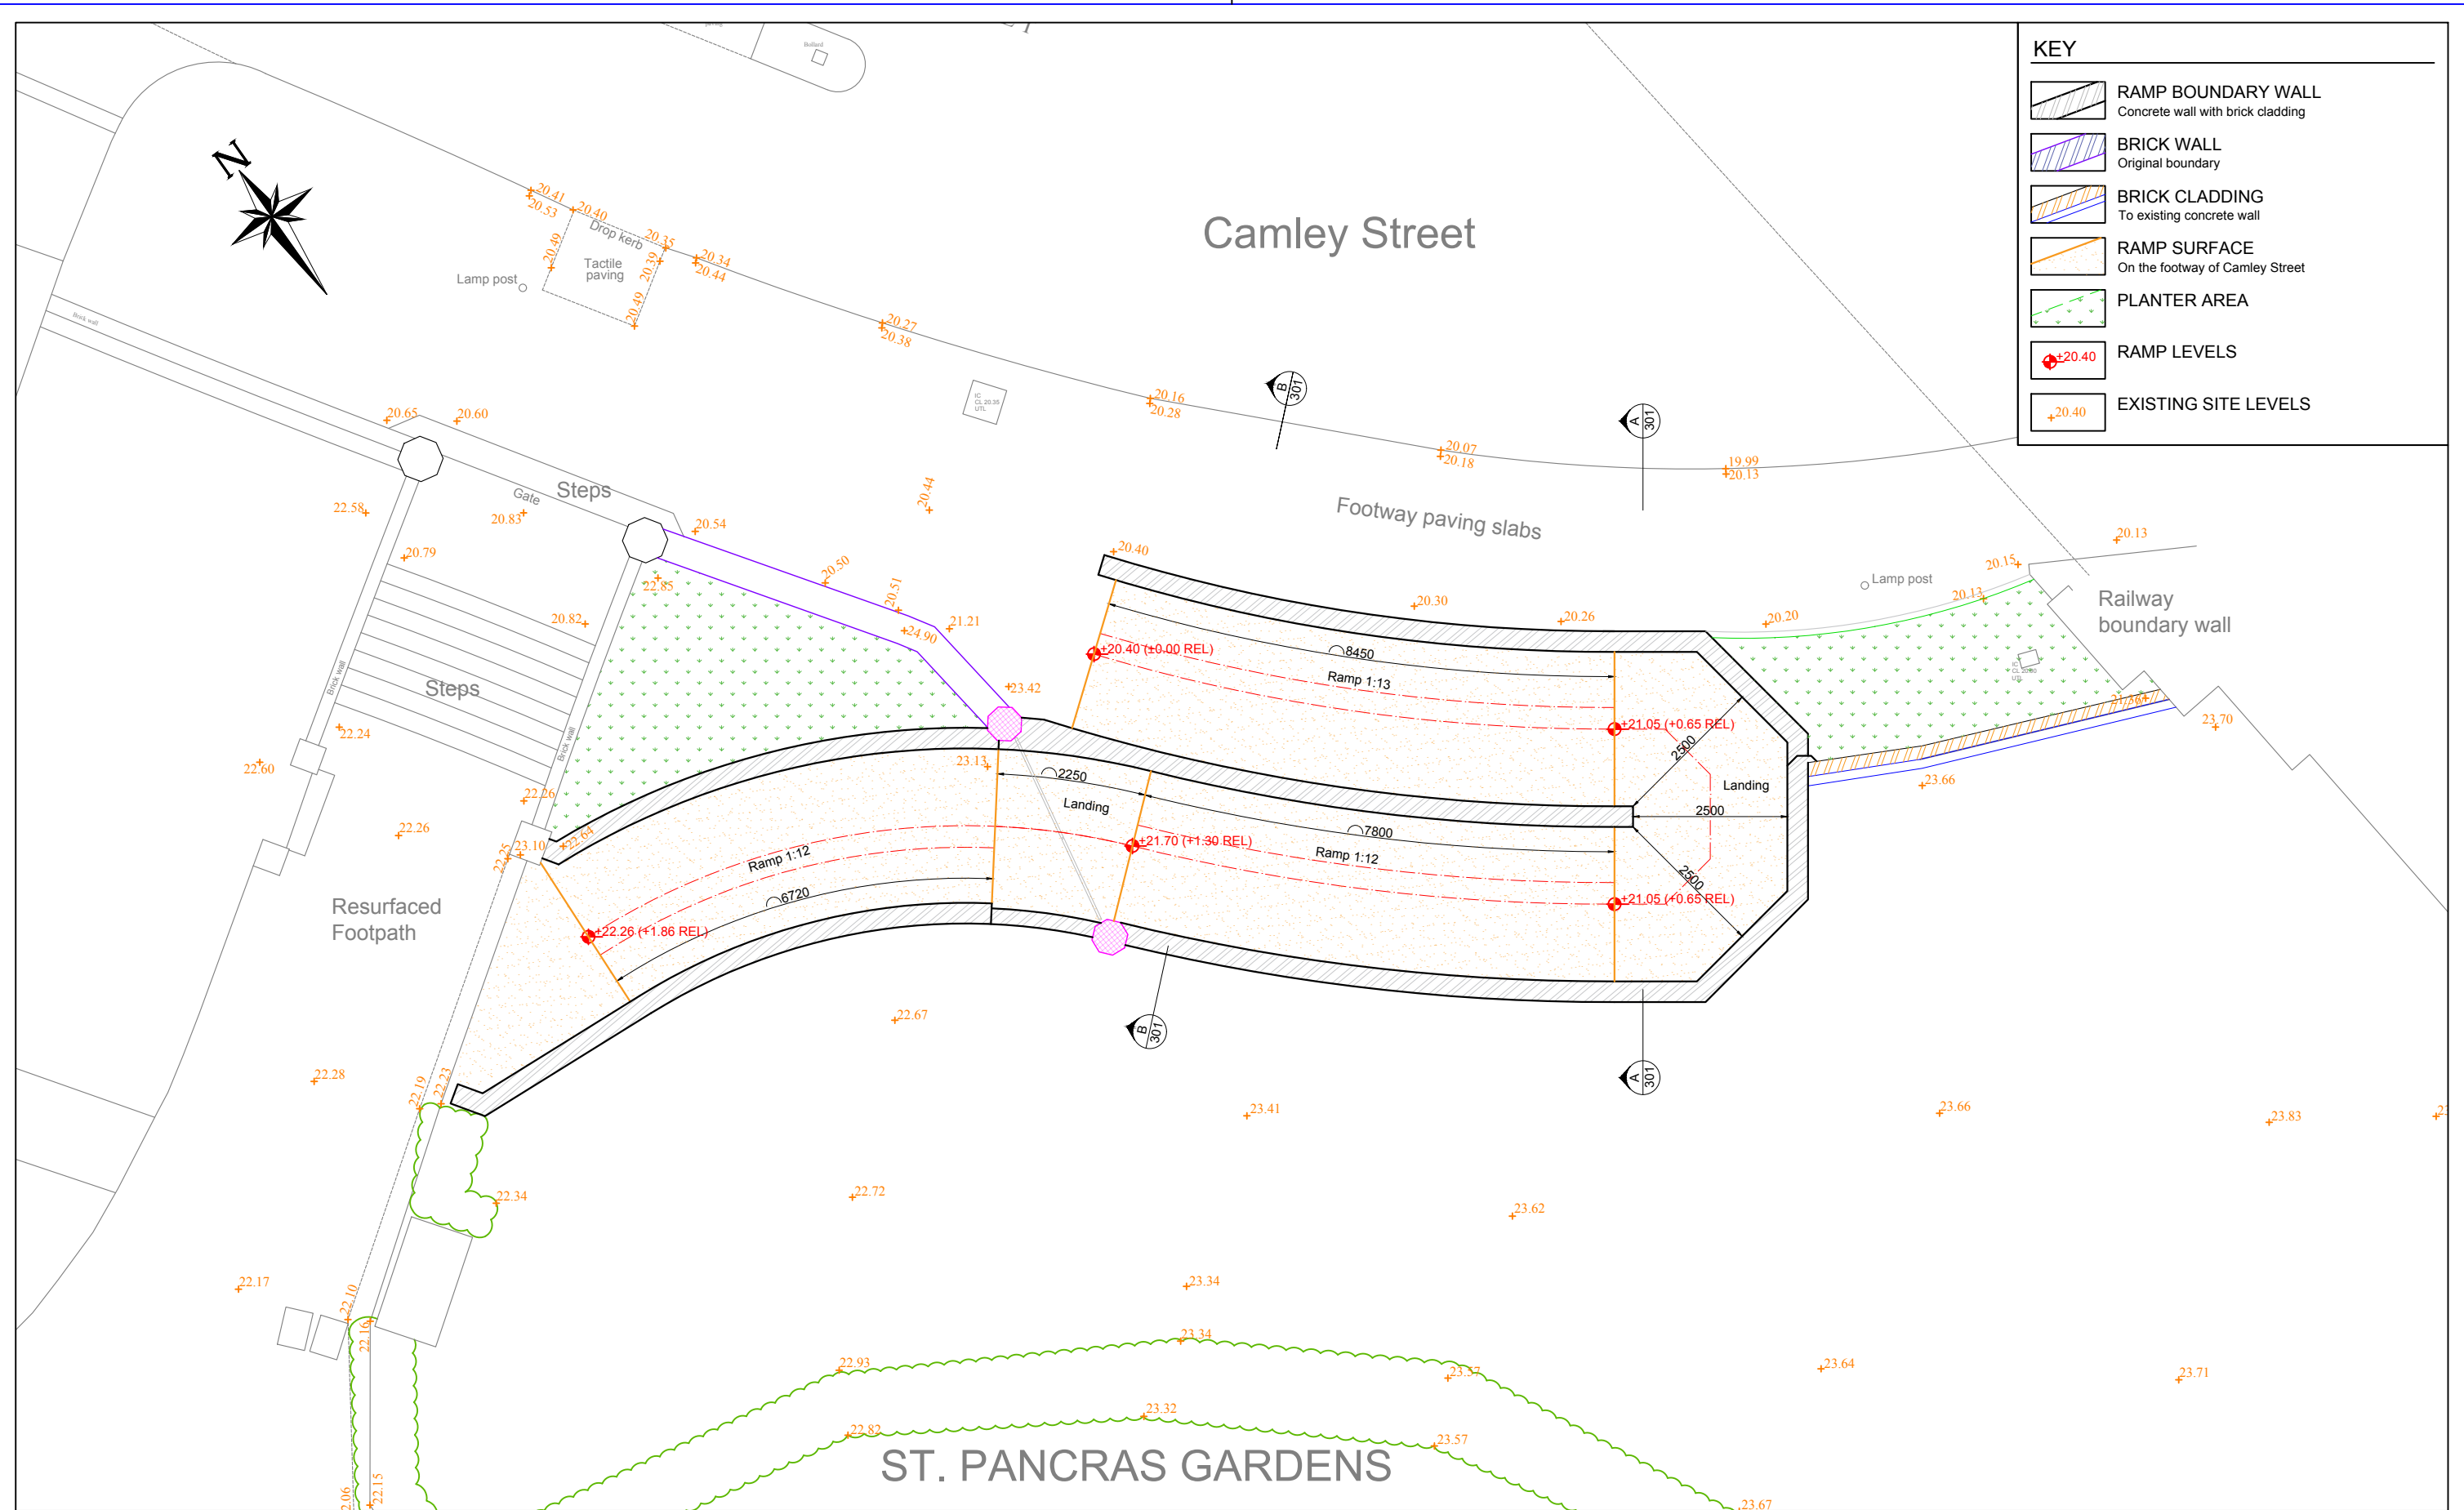

KEY

- RAMP BOUNDARY WALL
Concrete wall with brick cladding
- BRICK WALL
Original boundary
- BRICK CLADDING
To existing concrete wall
- RAMP SURFACE
On the footway of Camley Street
- PLANTER AREA
- RAMP LEVELS
+20.40
- EXISTING SITE LEVELS
+20.40



Camden
Engineering Service (Camden Council)
London Borough of Camden
4th Floor
5 Pancras Square
London N1C 4AG
Tel 020 7974 4444


Project	ST. PANCRAS GARDENS RAMP
Drawing Title	RAMP AND SITE LEVELS

Rev	By	Date	Amendments

Scale 1 : 100 @ A3	Date 03/2019
Drawn By E.S.	File Ref SBB/ST PANCRAS RAMP/102
Checked By S.G.	Dwg Name St Pancras - Ramp V9.dwg
Drawing Location P:\Structures&Bridges\2.Highway\Camley St ramp\Ramp\3.Des	
Drawing Number SBB/ST PANCRAS GARDEN RAMP/102	Rev. 9


NORTH-EAST ELEVATION

Scale 1:100

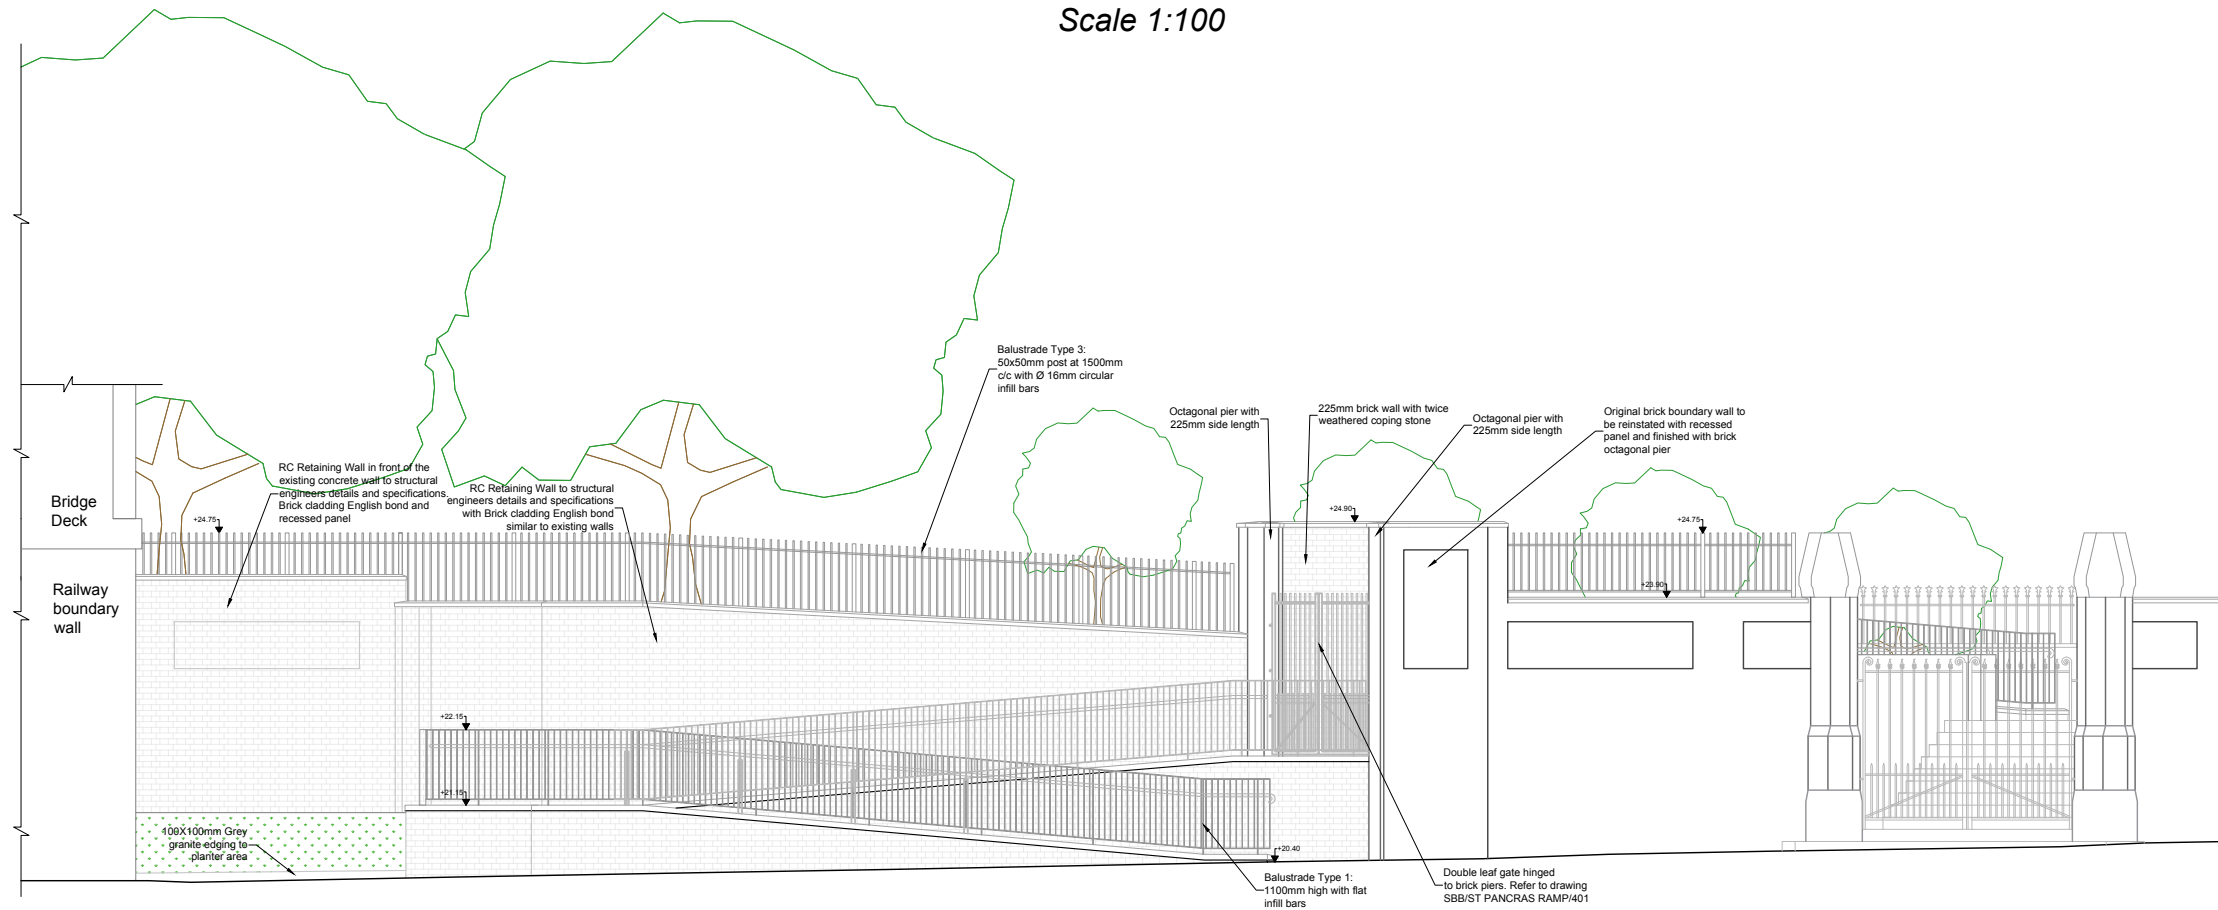



SOUTH-WEST ELEVATION

Scale 1:100


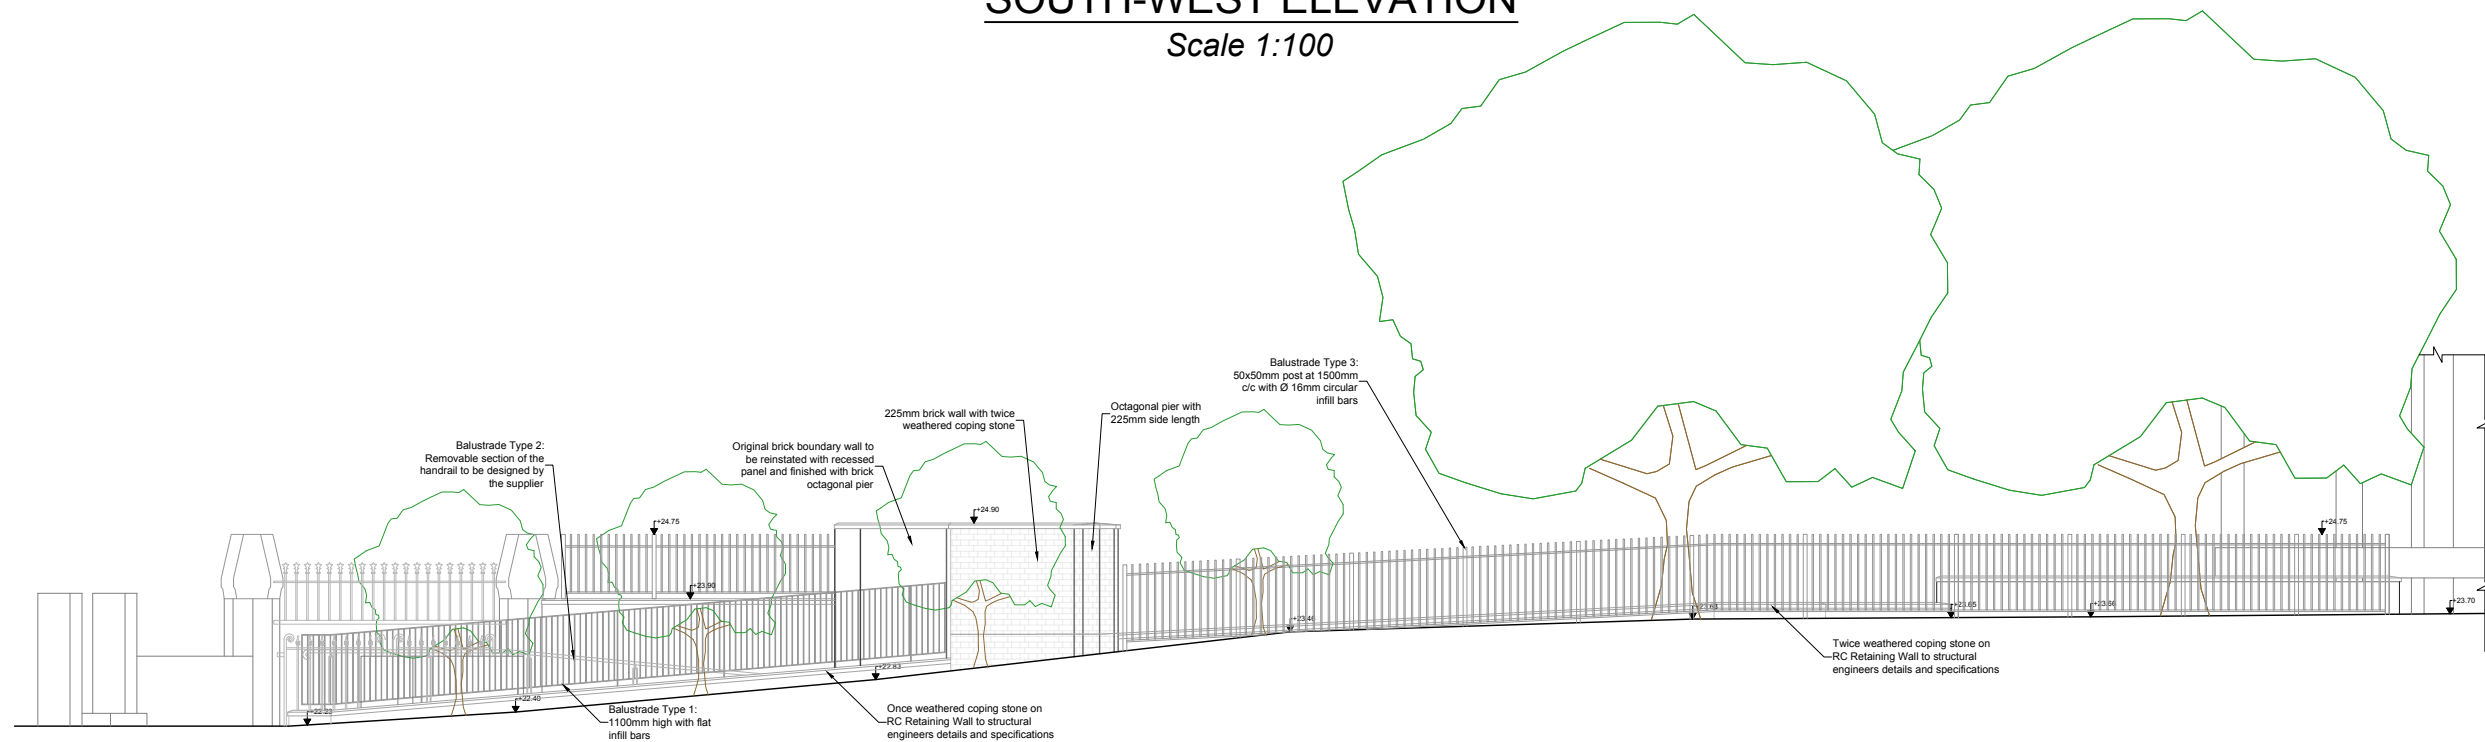


Rev	By	Date	Amendments

SECTION A-A
Scale 1:50

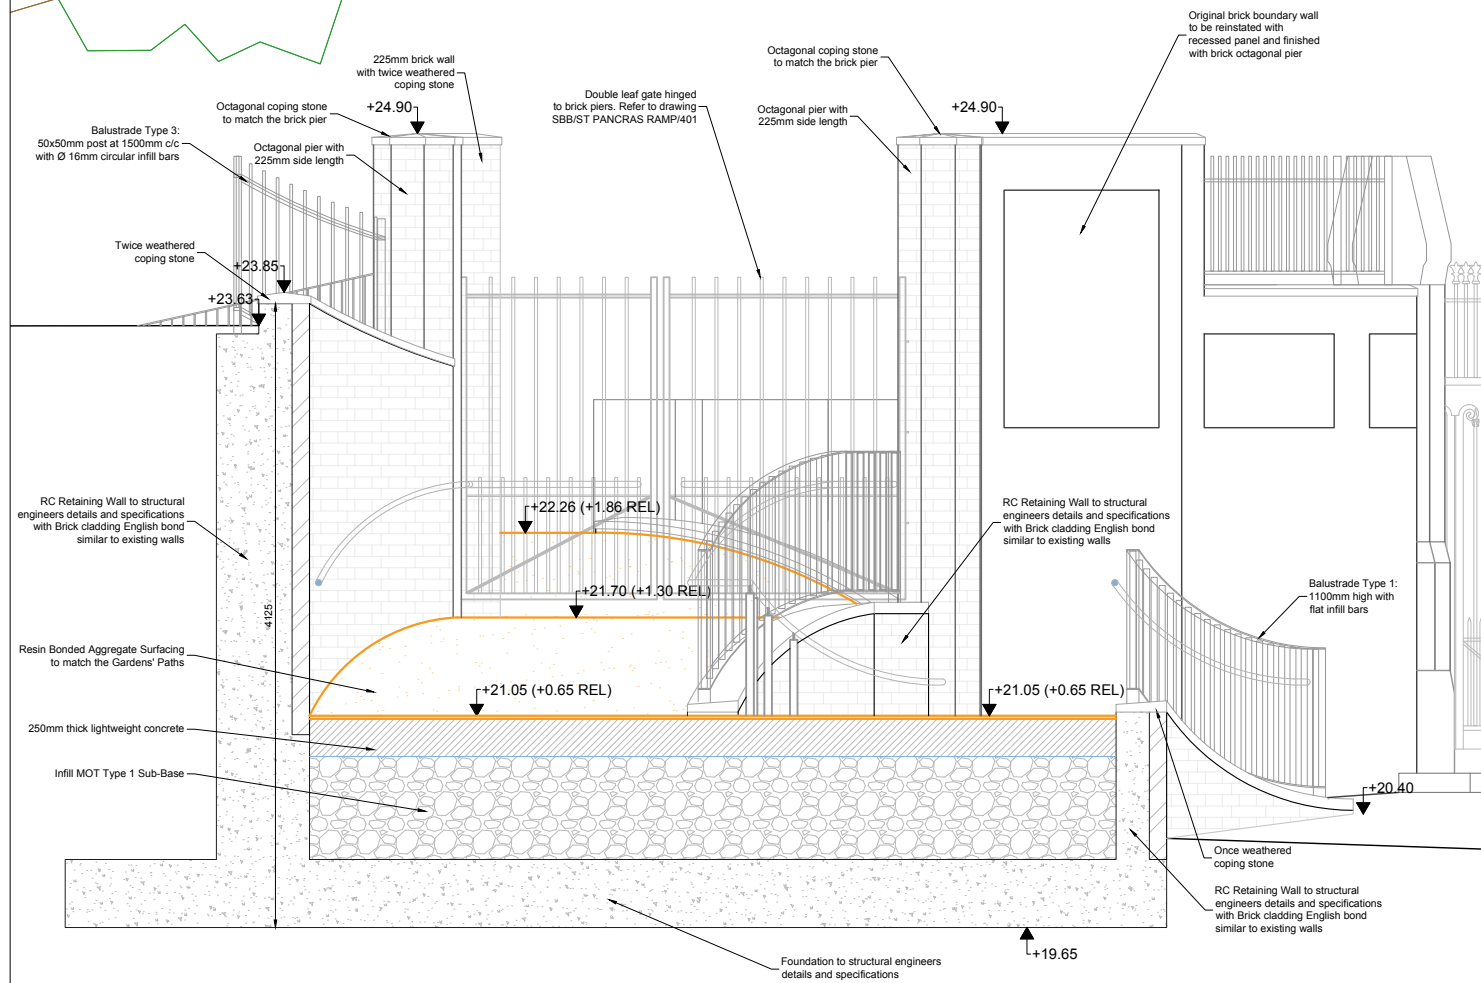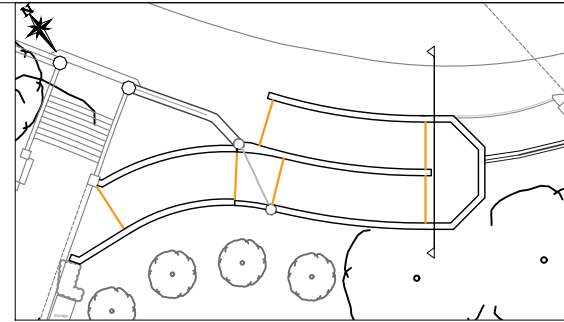


SECTION B-B
Scale 1:50

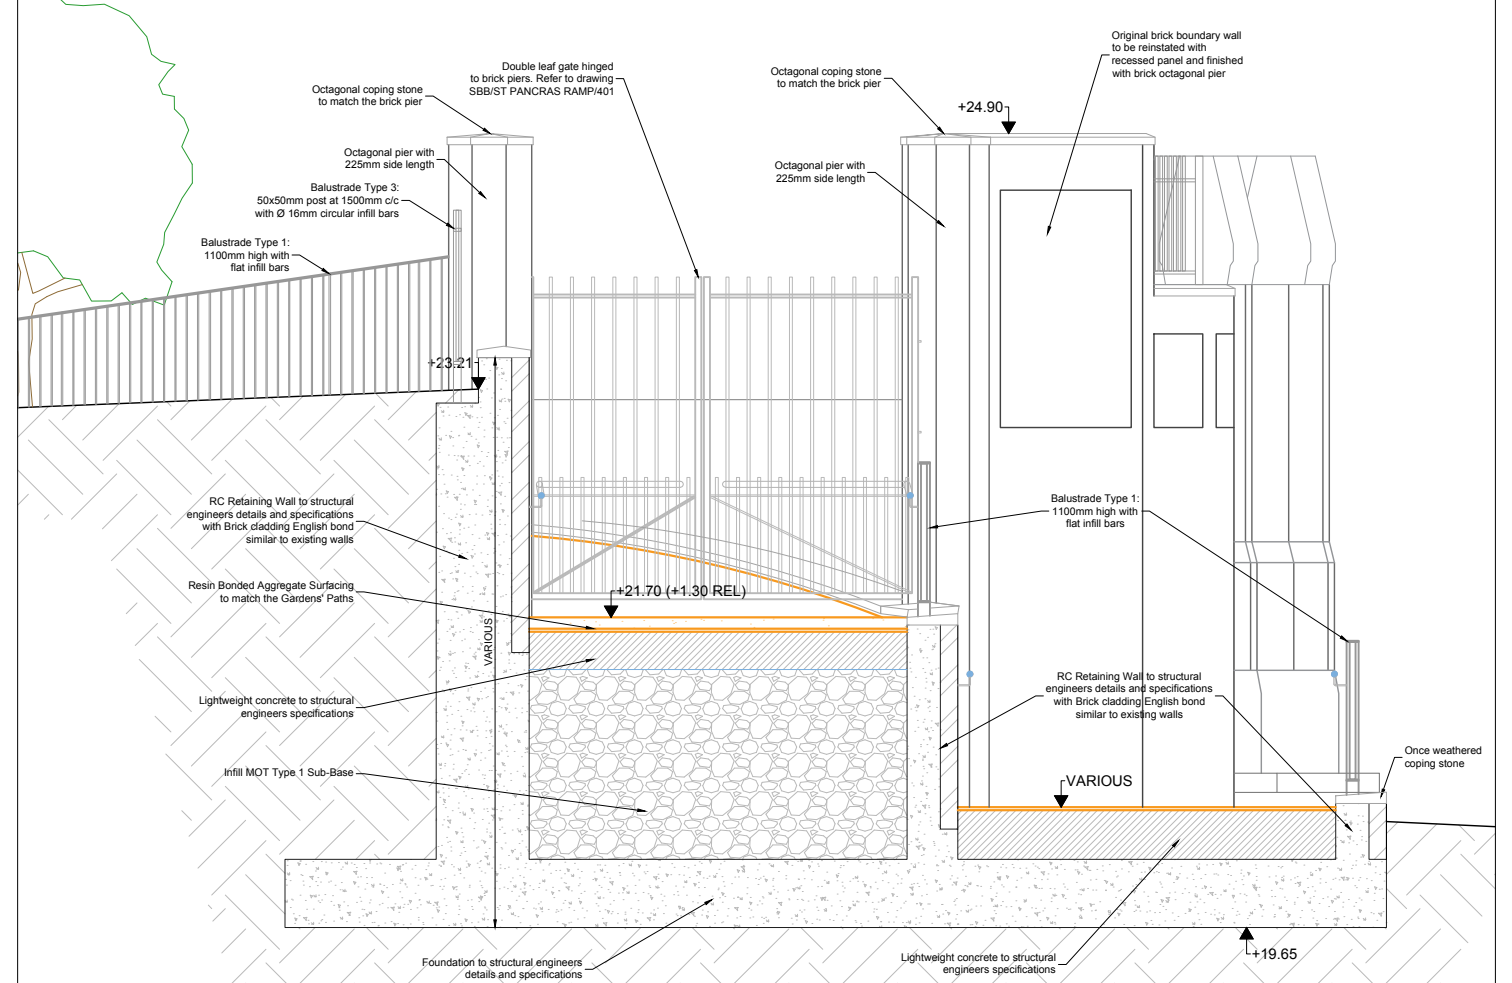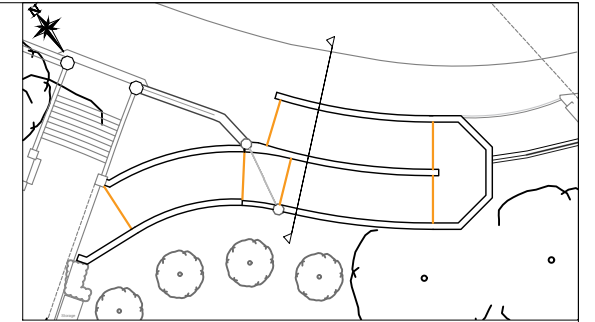

Rev	By	Date	Amendments


BALUSTRADE TYPE 1: Flat Infill Bars

Scale 1:20

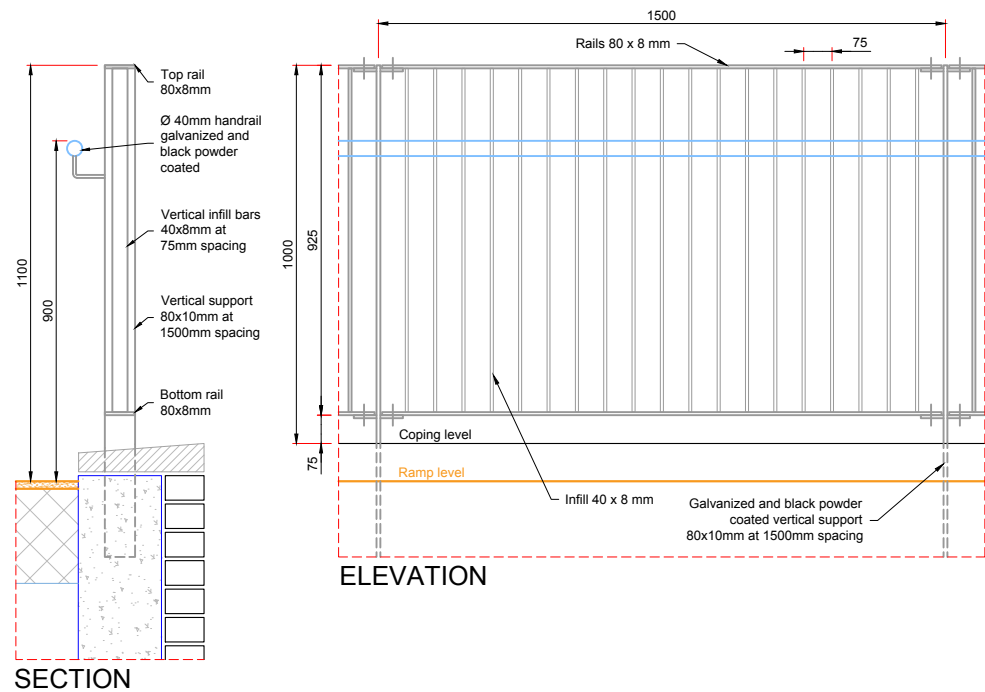


BALUSTRADE TYPE 2: Handrail without Infill

Scale 1:20

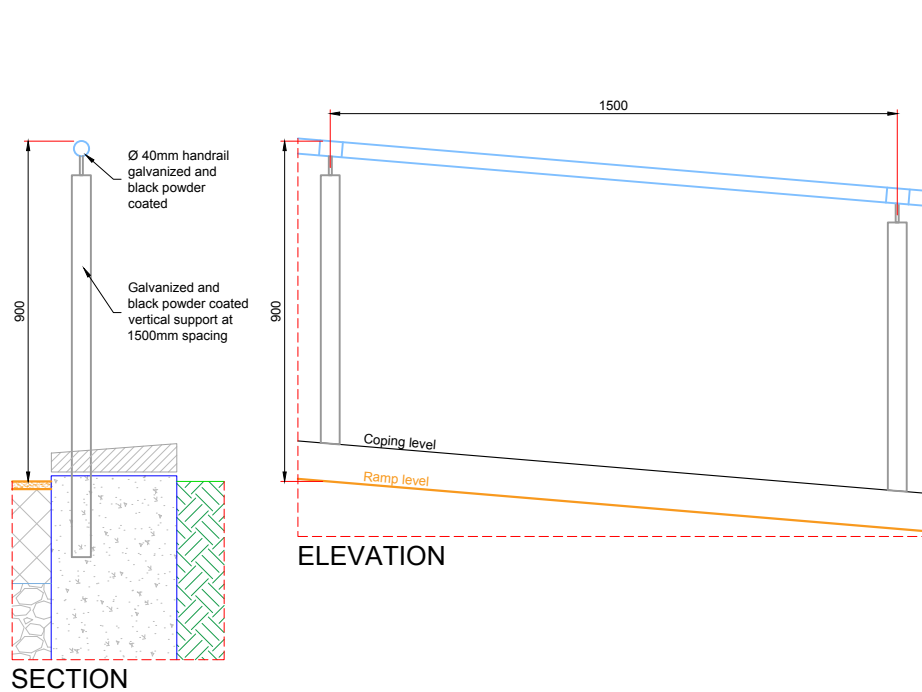


BALUSTRADE TYPE 3: Circular Infill Bars

Scale 1:20

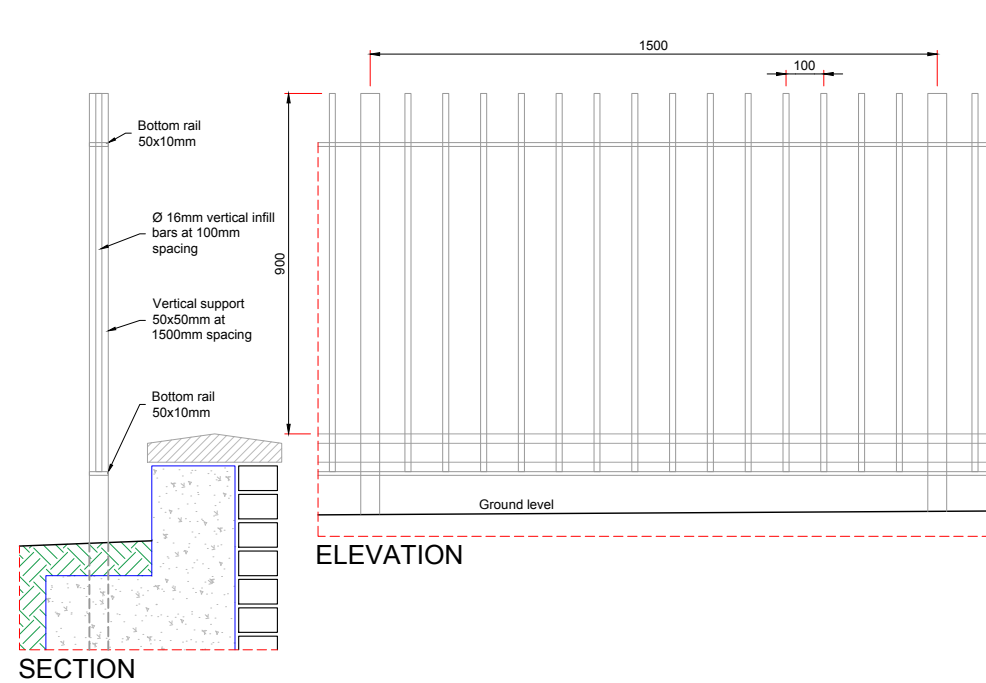


GATE ELEVATION

Scale 1:40

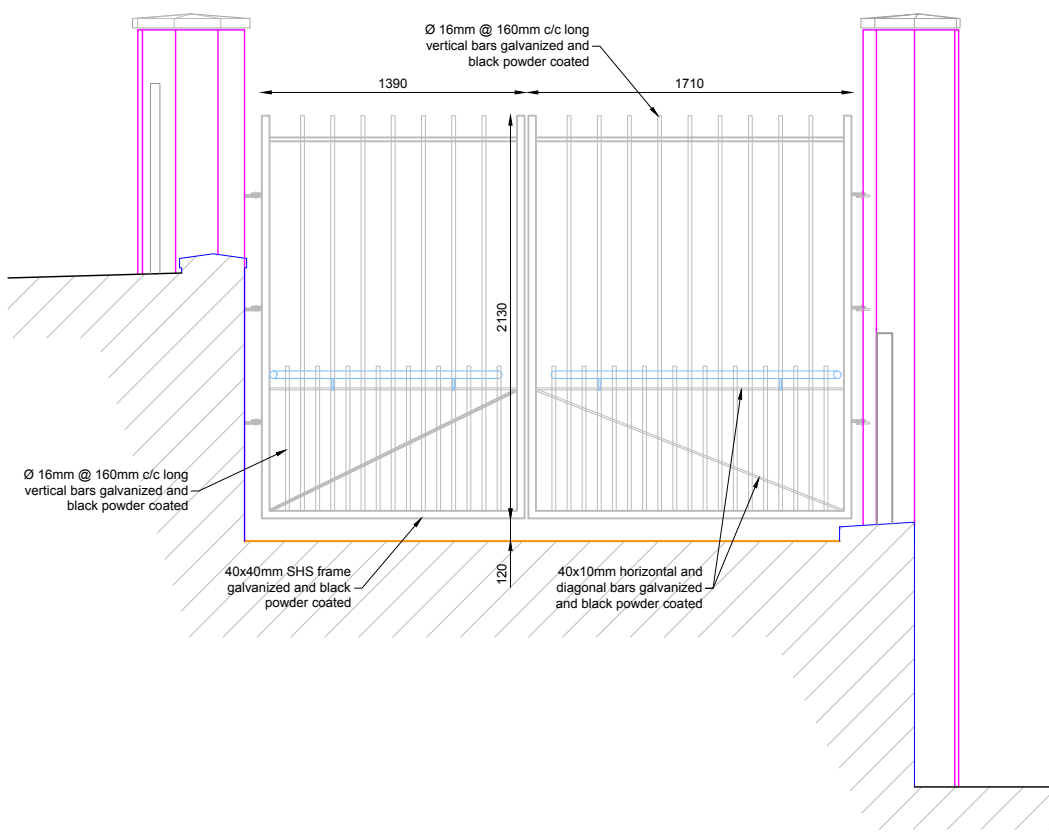


CLOSE GATE PLAN

Scale 1:40

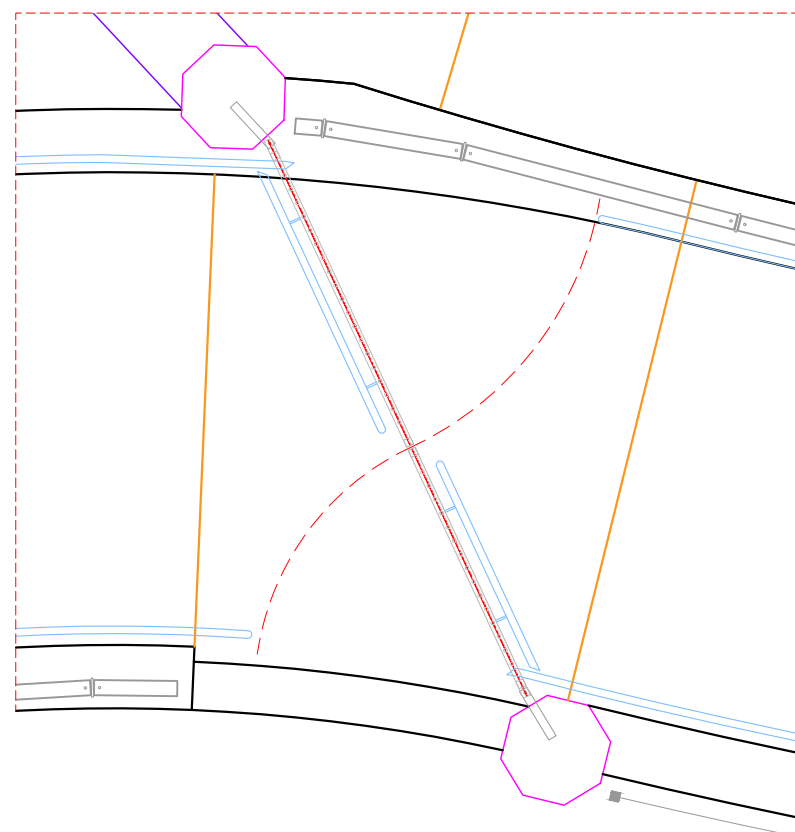

OPEN GATE PLAN

Scale 1:40

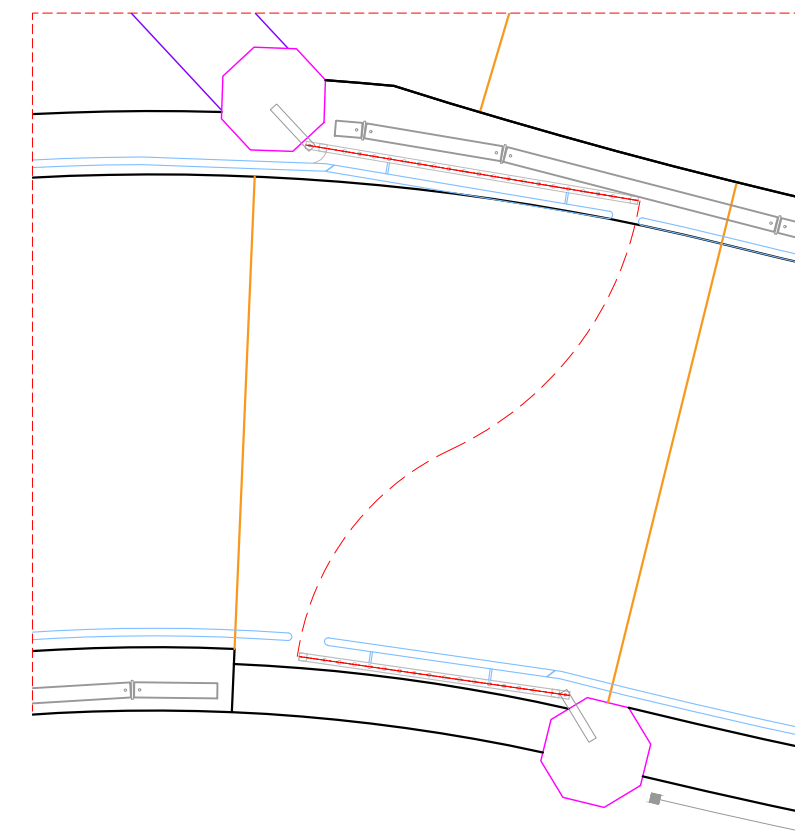

Rev	By	Date	Amendments

Scale As Shown @ A3	Date 04/2019
Drawn By E.S.	File Ref SBB/ST PANCRAS RAMP/401
Checked By S.G.	Dwg Name St Pancras - Ramp V9.dwg
Drawing Location P:\Structures&Bridges\2.Highway\Camley St ramp\Ramp\3.Des	
Drawing Number SBB/ST PANCRAS GARDEN RAMP/401	Rev. --