


REV A: 03.09.18  
 Second floor plan amended  
 REV B: 26.02.19  
 Windows to Ziggurat building revised  
 REV C: 06.03.19  
 Ziggurat building part survey added

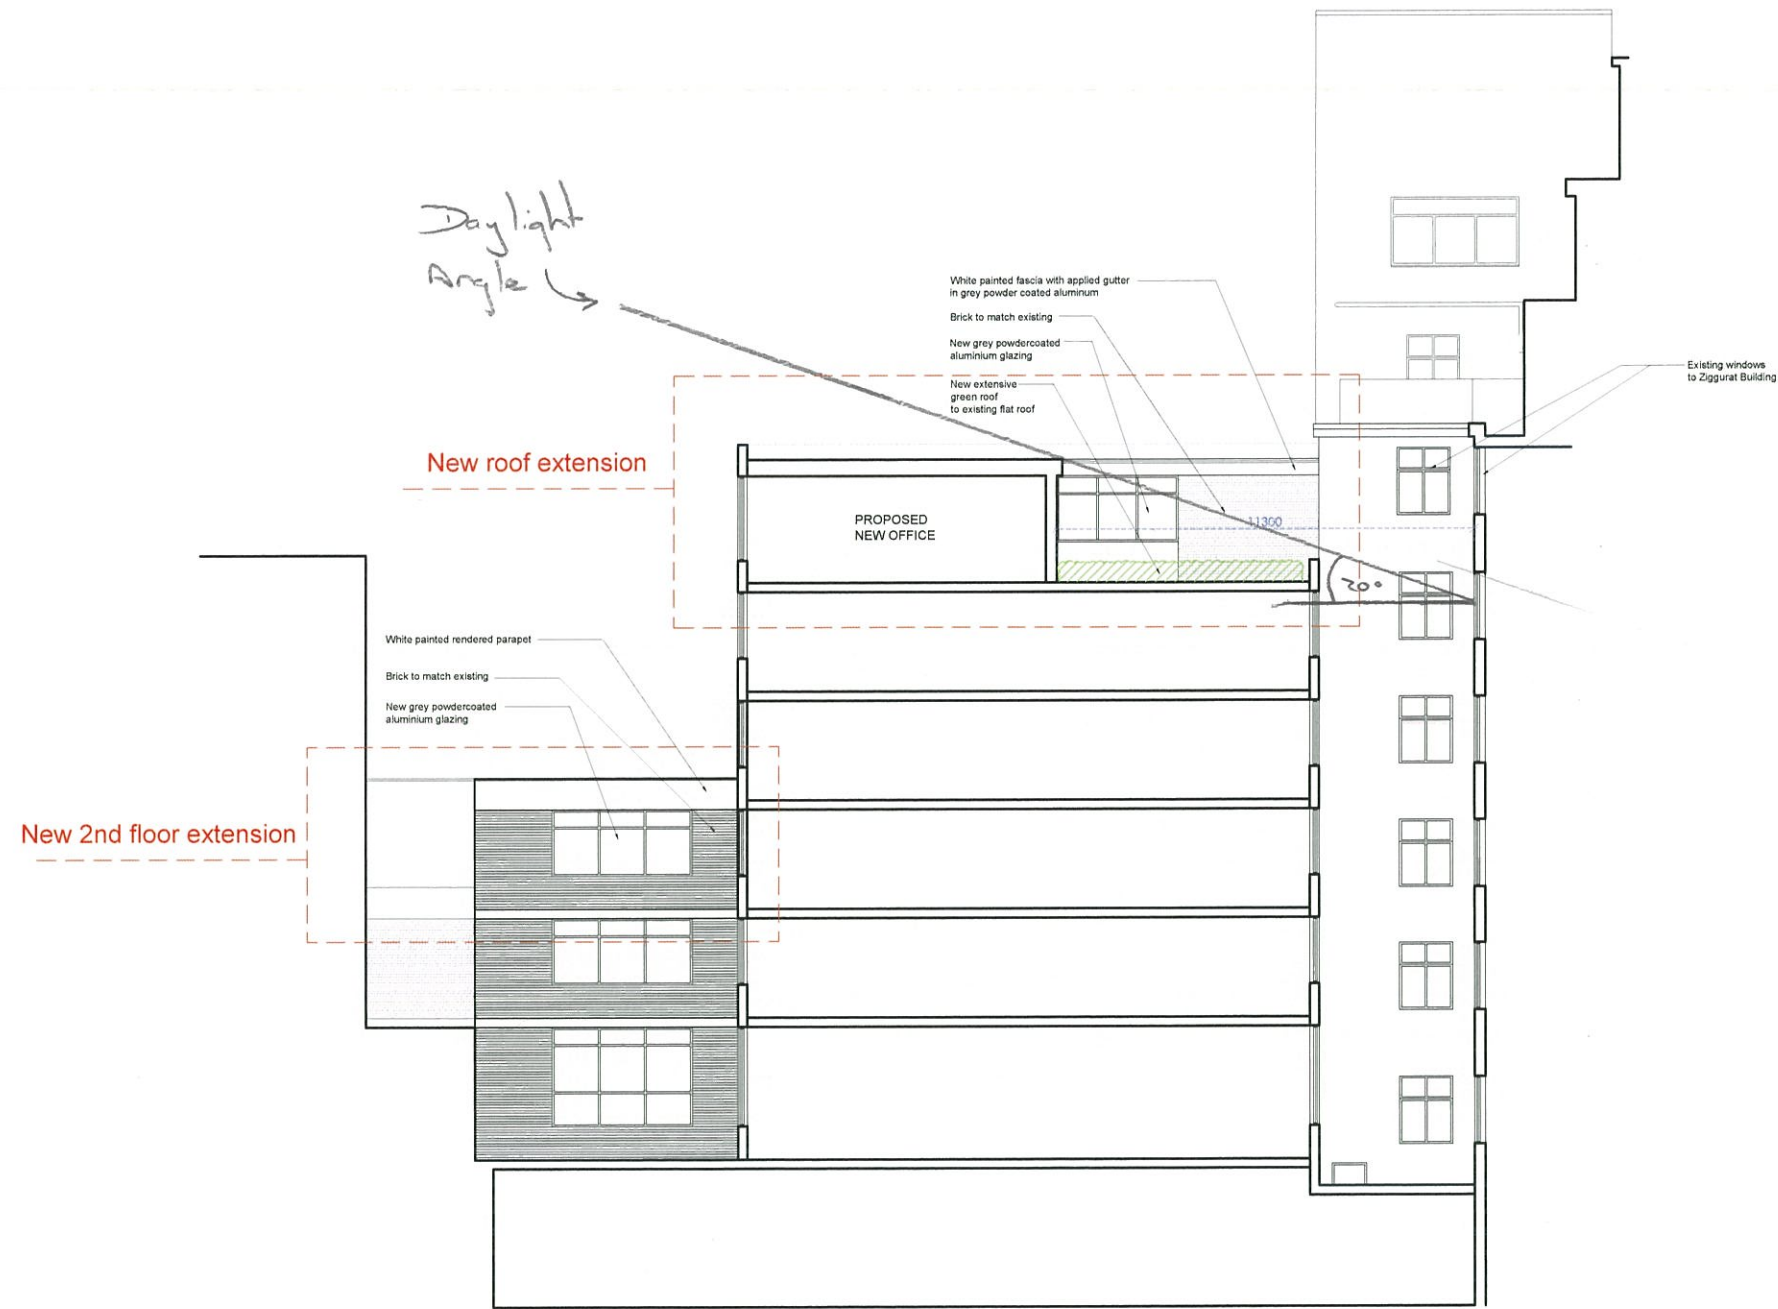

**Proposed Courtyard Elevation**

ALL FIGURED DIMENSIONS TO BE CHECKED ON  
 SITE BY CONTRACTOR BEFORE COMMENCING  
 WORK.  
 NO DIMENSIONS SCALED FROM THIS DRAWING

  
**Geoff Beardsley & Partners (UK) LLP**  
 CHARTERED ARCHITECTS AND CDM CO-ORDINATORS  
Elfin House, 1A Elfin Grove, Teddington, Middlesex TW11 8RD  
 Tel: 020 86144374 Fax: 020 89776494  
 www.gbarchitects.co.uk

client  
**NYRAFF LTD.**

job  
**67 - 74 SAFFRON HILL  
 LONDON  
 EC1N 8QX**

title  
**PROPOSED  
 COURTYARD ELEVATION**

sheet no.  
**1815/214 C**

scale 1:100 @ A1 date Aug 2018  
 1:200 @ A3