


Do not scale from this drawing. All dimensions to be checked on site. All omissions and discrepancies to be reported to the Architect immediately

This work is copyright and shall not be reproduced or used for any other purpose without the written permission of Squire and Partners.

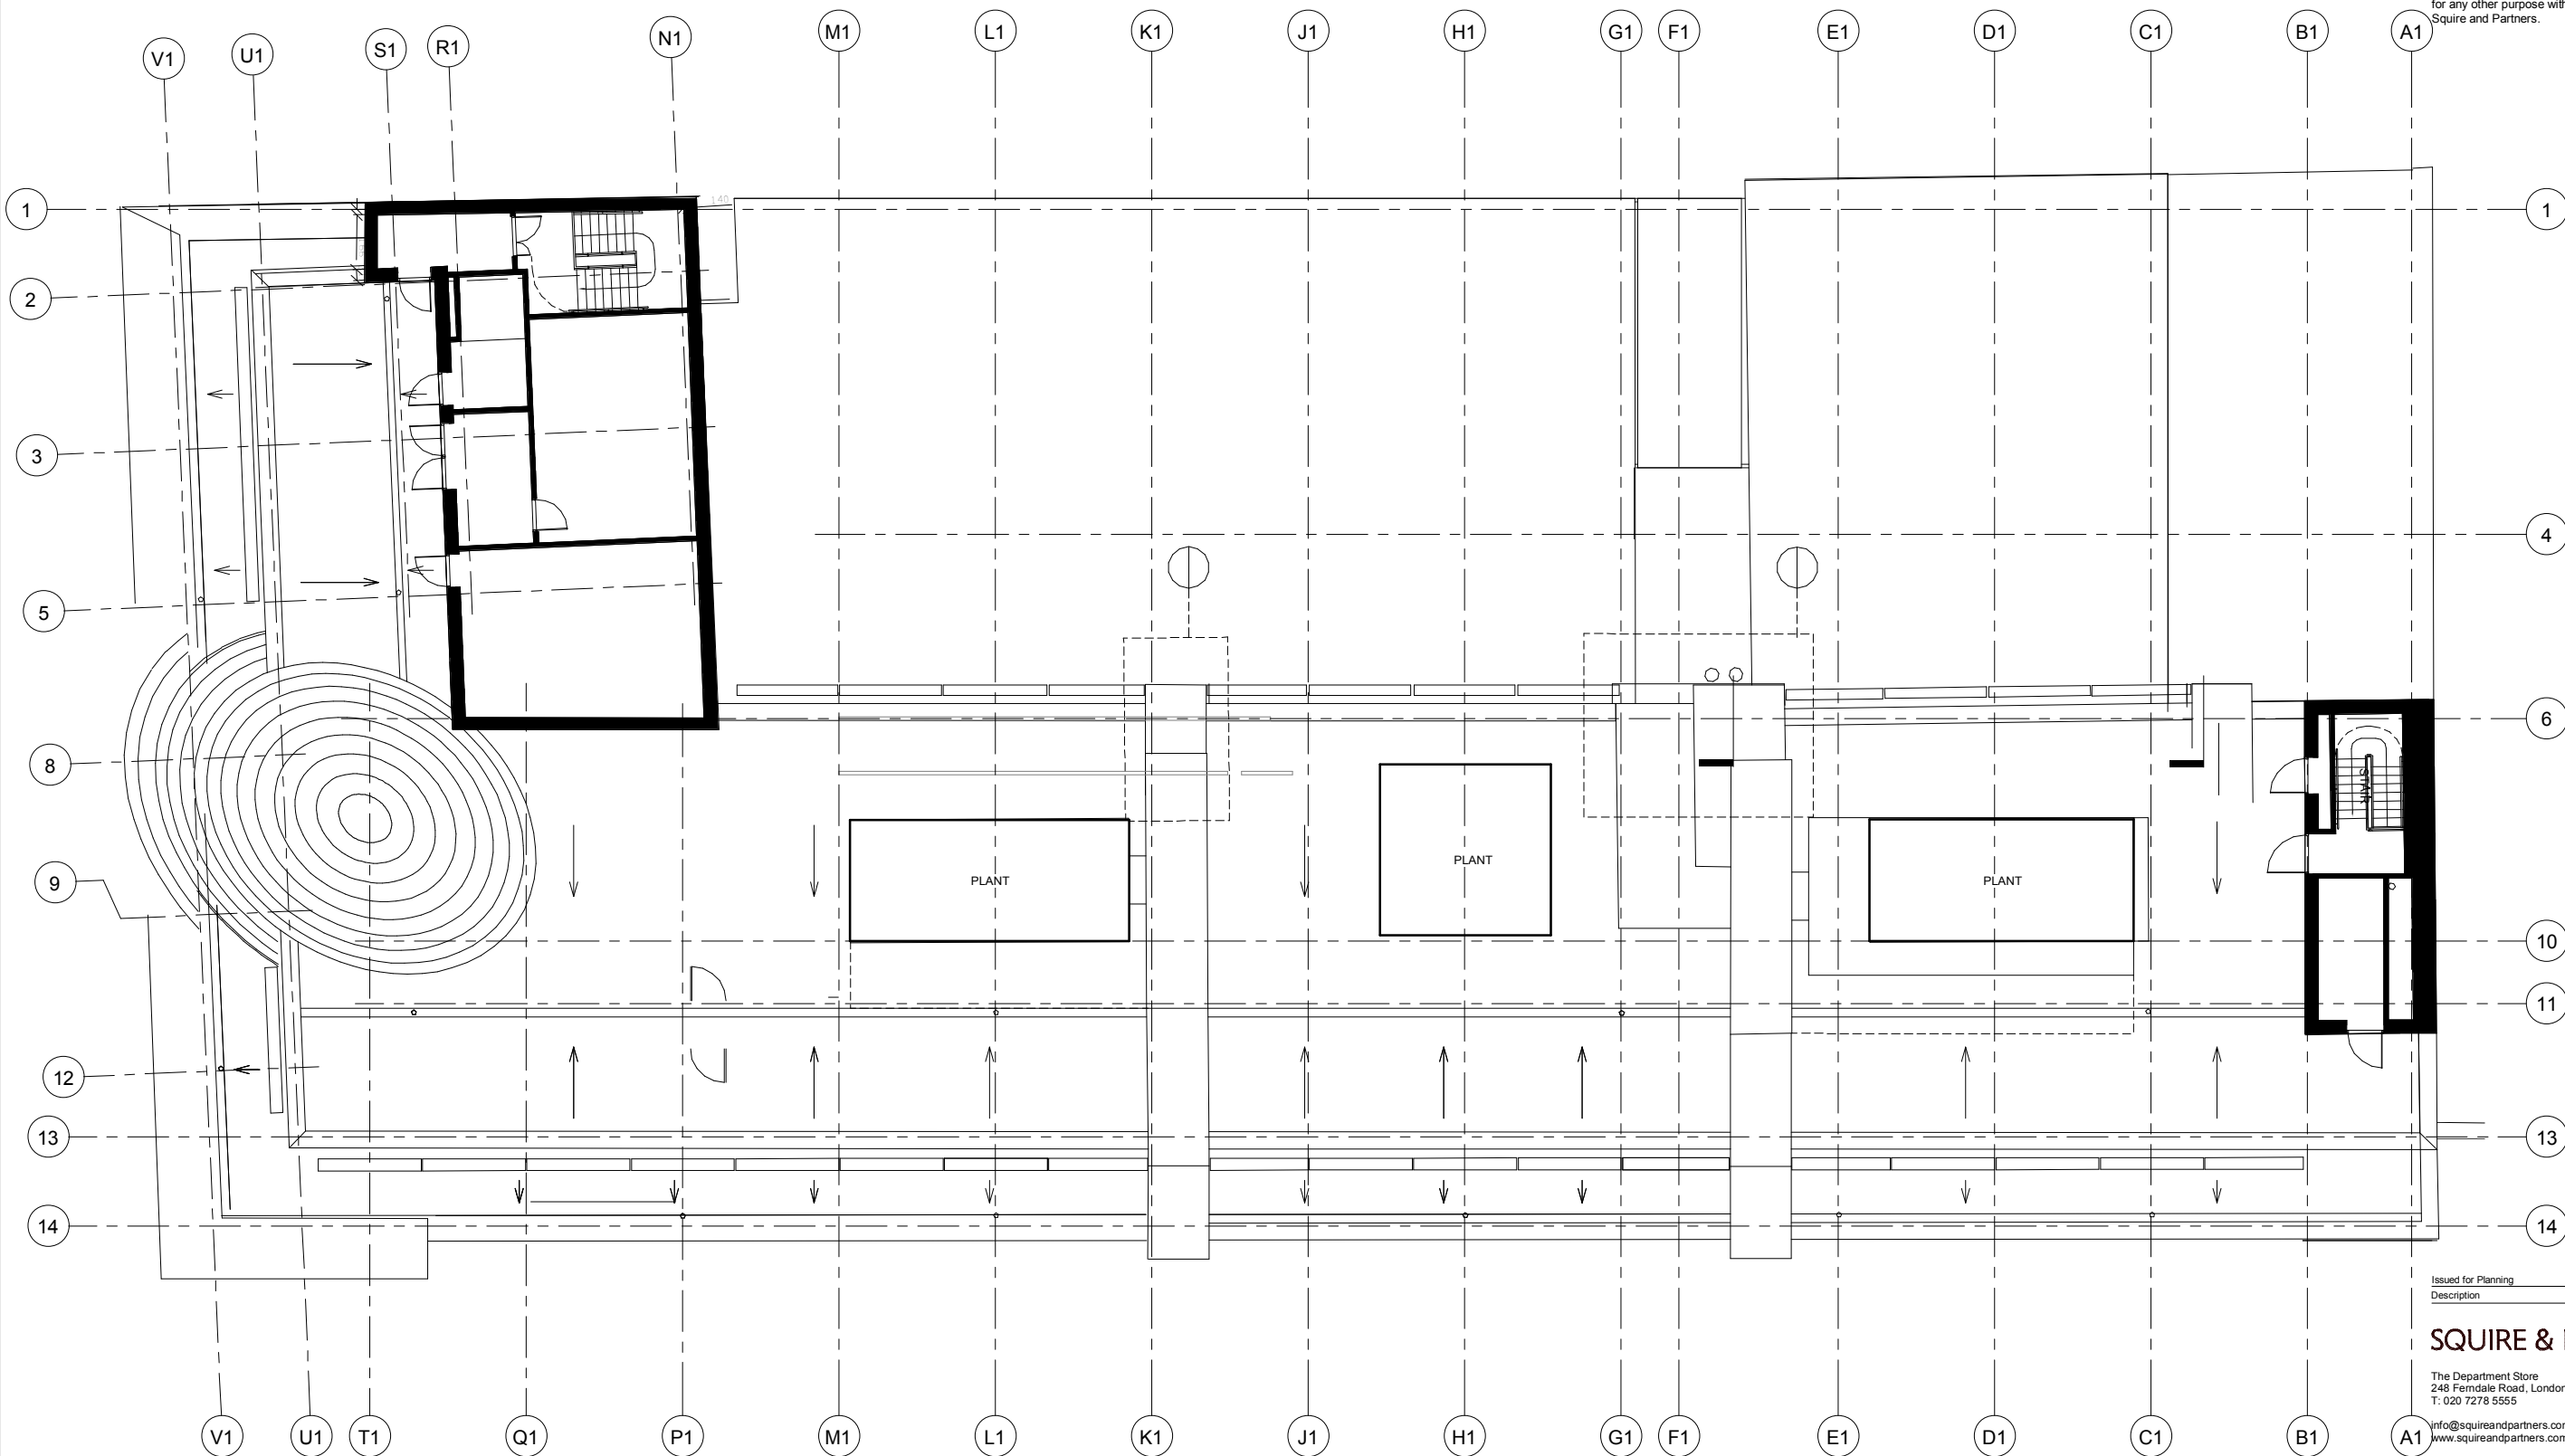

Issued for Planning	12/04/19	AM	-
Description	Date	Dwn/Chk	Rev

### SQUIRE & PARTNERS

The Department Store  
248 Ferndale Road, London SW9 8FR  
T: 020 7276 5555

info@squireandpartners.com  
www.squireandpartners.com

Project  
13 Fitzroy Street

Title  
EXISTING - ROOF PLAN

Status  
Issued for Planning

Date	Scale @ ISO A1	Job Number
14/02/18	1 : 100	17066

Drawing Number	Revision
17066-SQP-B1-RF-DR-A-PL110	-