


Do not scale from this drawing. All dimensions to be checked on site. All omissions and discrepancies to be reported to the Architect immediately

This work is copyright and shall not be reproduced or used for any other purpose without the written permission of Squire and Partners.

NOTE:
Internal layouts for illustrative purposes

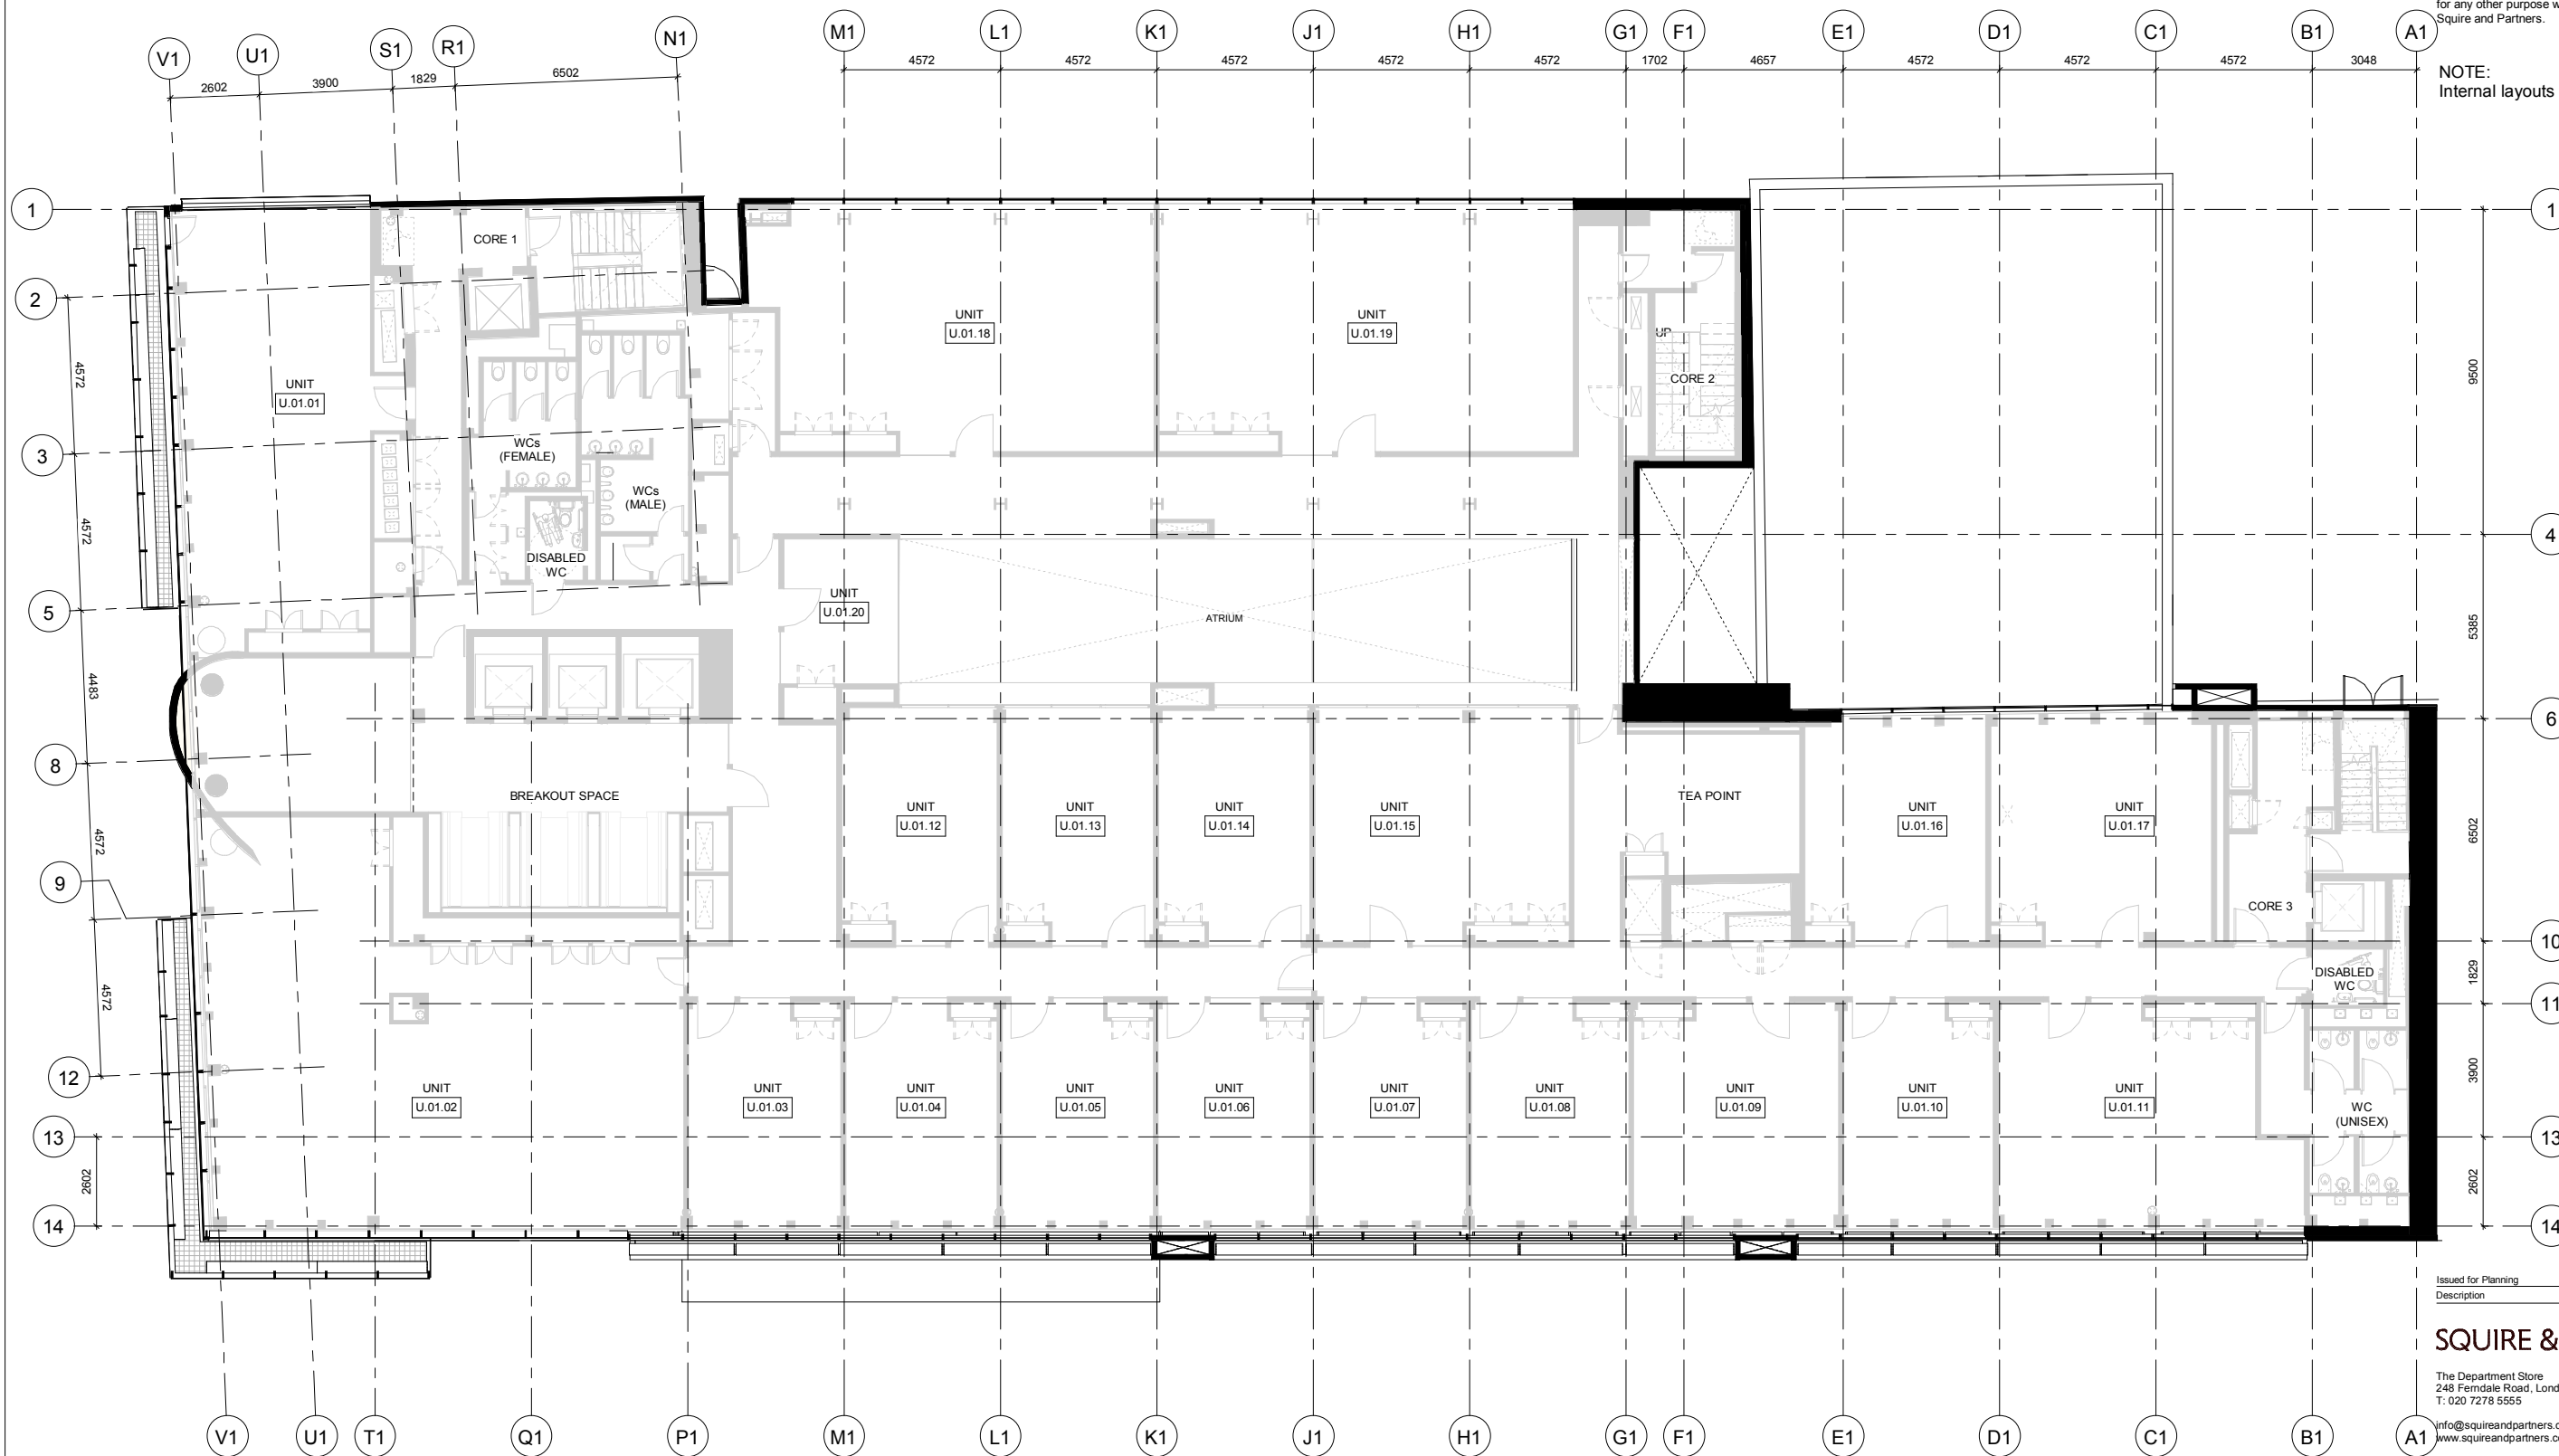

Issued for Planning	12/04/19	AM	-
Description	Date	DrwChk	Rev

SQUIRE & PARTNERS

The Department Store
248 Ferndale Road, London SW9 8FR
T: 020 7276 5555

info@squireandpartners.com
www.squireandpartners.com

Project
13 Fitzroy Street

Title
PROPOSED - FIRST FLOOR PLAN

Status
Issued for Planning

Date	Scale @ ISO A1	Job Number
17/10/2018	1 : 100	17066

Drawing Number	Revision
17066-SQP-B1-01-DR-A-PL115	-

