



Do not scale from this drawing. All dimensions to be checked on site. All omissions and discrepancies to be reported to the Architect immediately

This work is copyright and shall not be reproduced or used for any other purpose without the written permission of Squire and Partners.

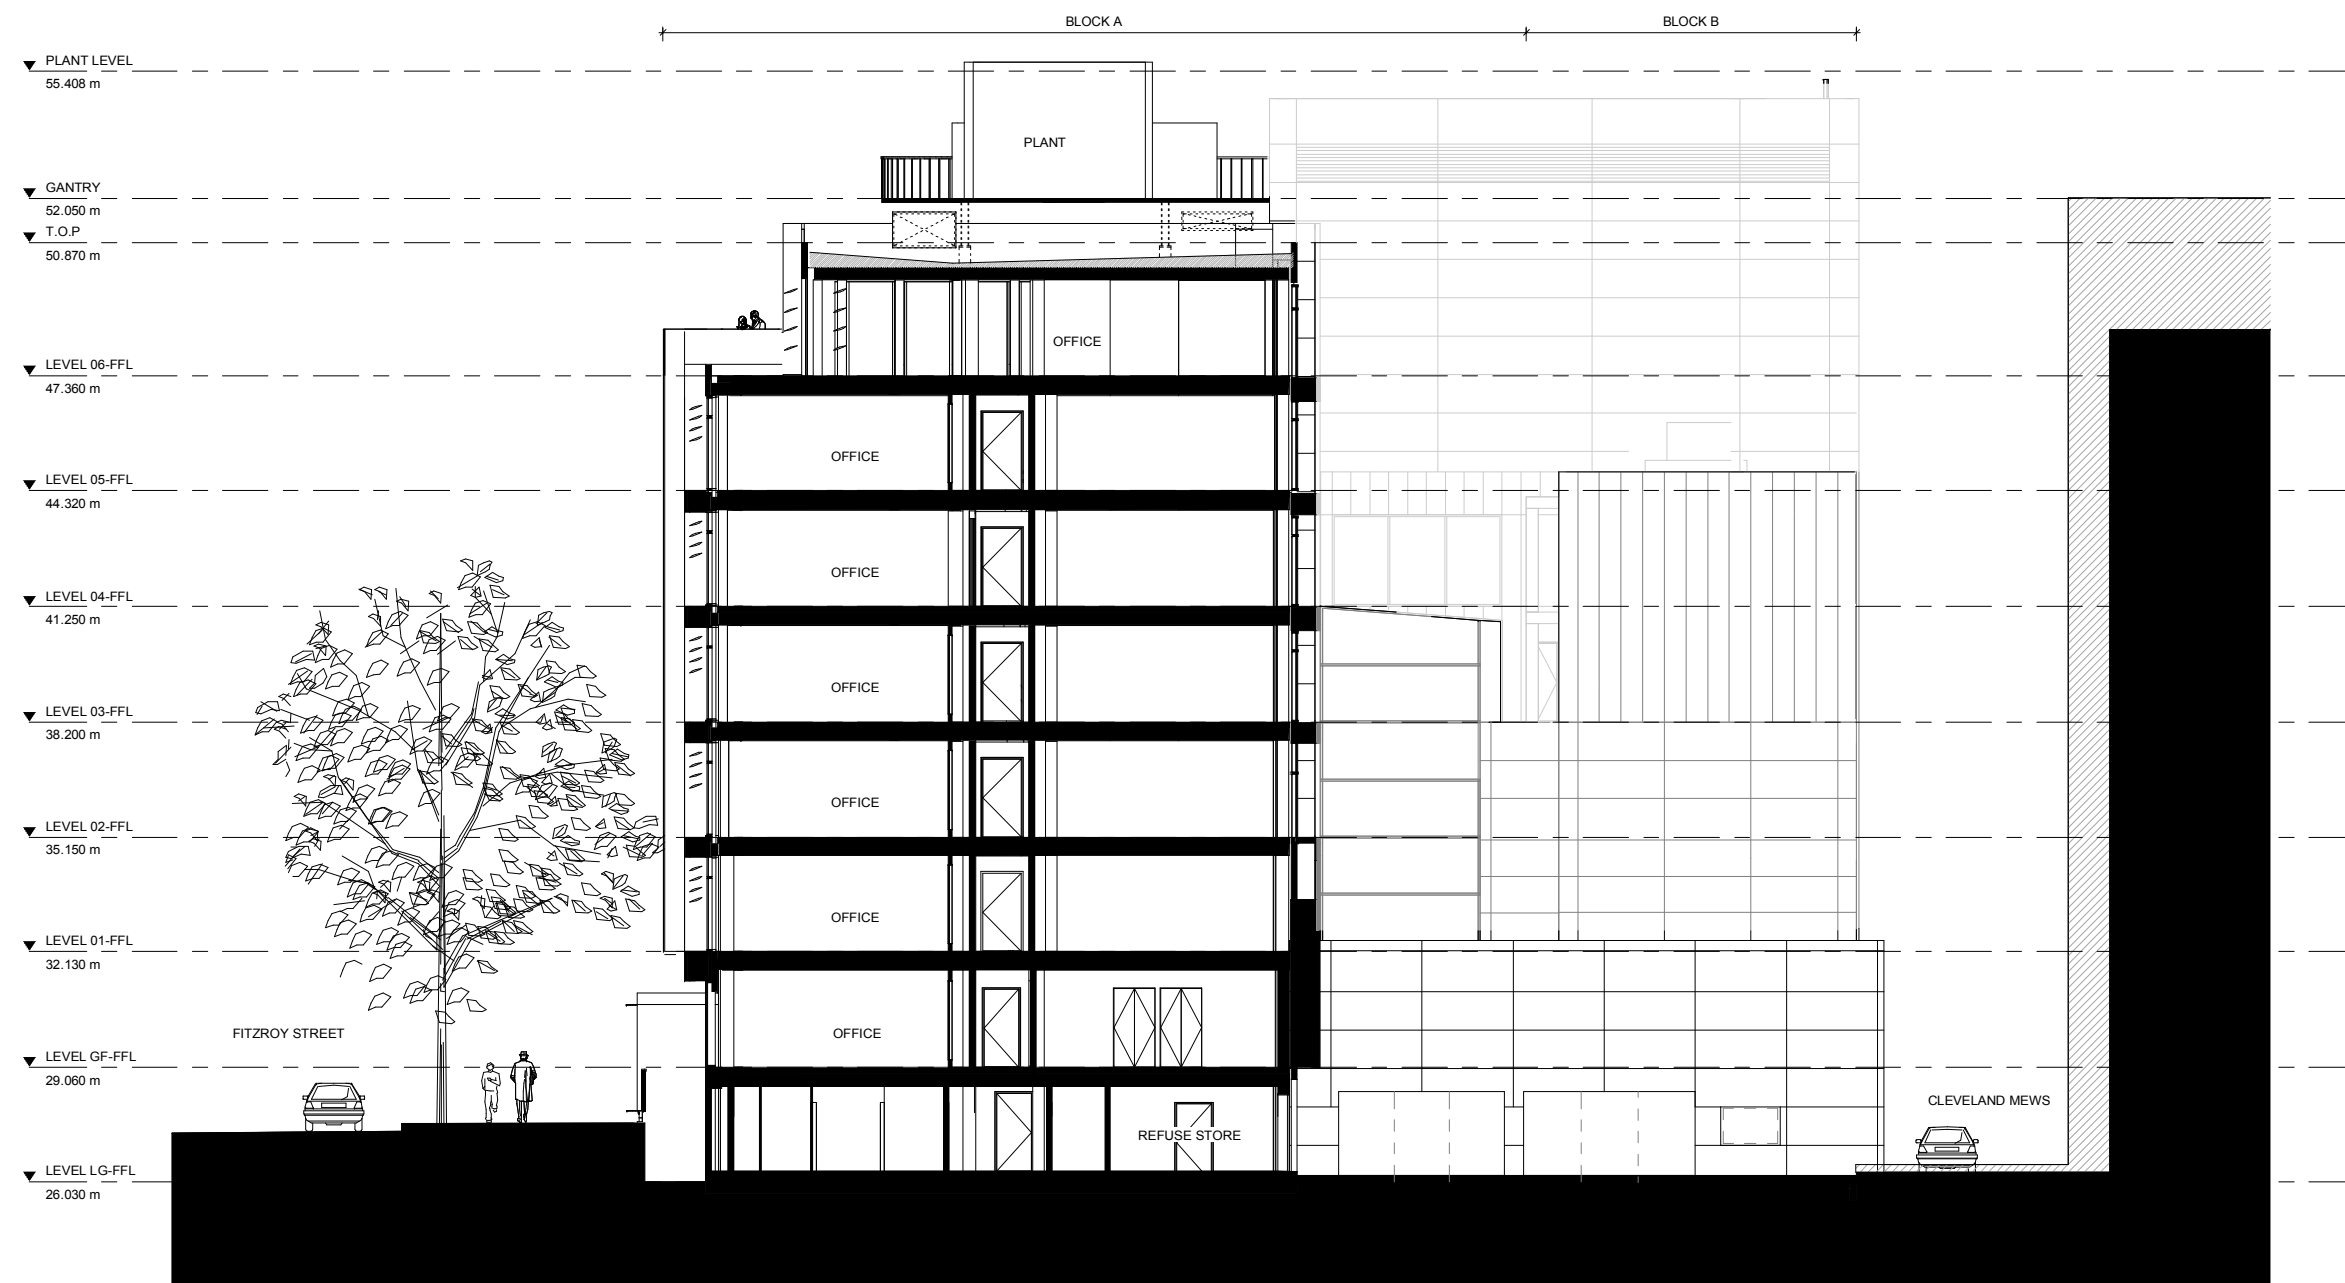

1 PROPOSED - NORTH ELEVATION
1 : 100

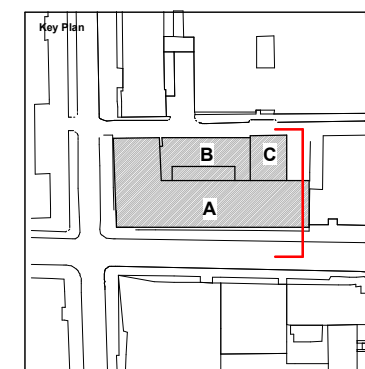

| | | | |
|---------------------|----------|---------|-----|
| Issued for Planning | 12/04/19 | AM | - |
| Description | Date | Drw/Chk | Rev |

SQUIRE & PARTNERS

The Department Store
248 Ferndale Road, London SW9 8FR
T: 020 7276 5555

info@squireandpartners.com
www.squireandpartners.com

Project
13 Fitzroy Street

Title
PROPOSED - NORTH ELEVATION

| | | |
|---------------------|----------------------------|------------|
| Status | Scale @ ISO A1 | Job Number |
| Issued for Planning | As indicated | 17066 |
| Date | 05/06/2018 | 17066 |
| Drawing Number | 17066-SQP-B1-ZZ-DE-A-PL211 | Revision |
| | | - |