


**1 Existing - Ground Floor Plan**

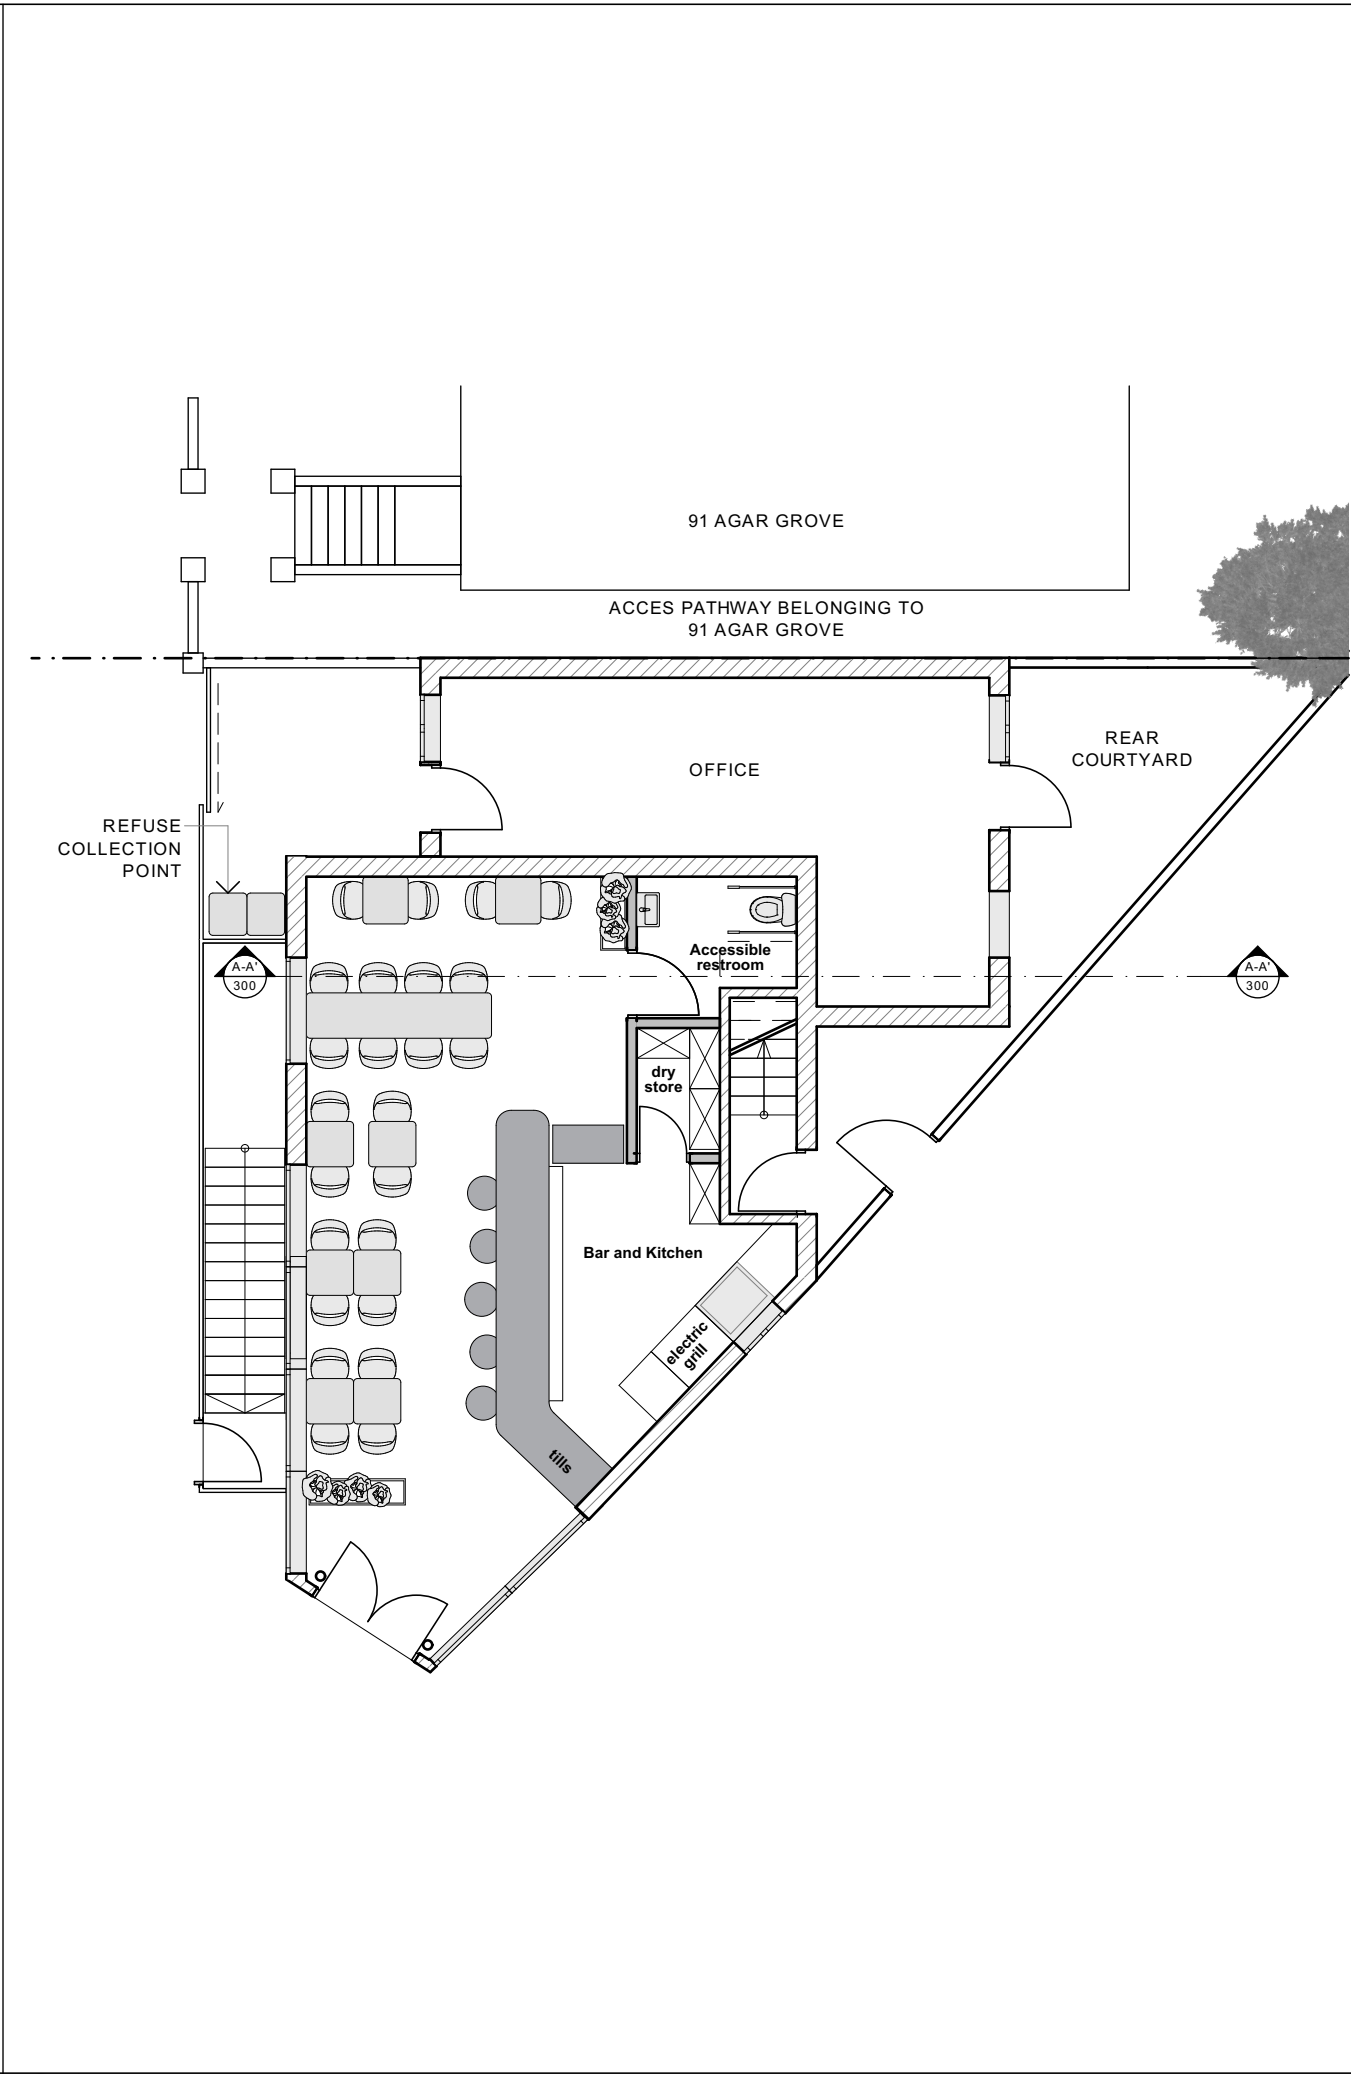

**2 Proposed - Ground Floor Plan**

Figured dimensions only are to be taken from this drawing. All dimensions are to be checked on site before any work is put in hand.  
If in doubt, ask.

**NOTES**

Rev	Description	Drawn	Date	Checked
(--)	PLANNING	AC	10/2018	AC

**iungo**  
studio

Mob: +44(0)7438 46 23 51  
Email: alex@iungostudio.com  
Web: www.iungostudio.com

Project No	Project
032	93 Agar Grove

Author	Site Address
ac	93 Agar Grove, London

Checked	Client
ac	Mr David Delavega

Title	
Floor Plans Ground Floor	

Status	Scale A1	Scale A3
PLANNING	1:50	1:100

Project no. / Stage / Drawing no.	Date	Revision
032(P)021	Feb '19	(--)