


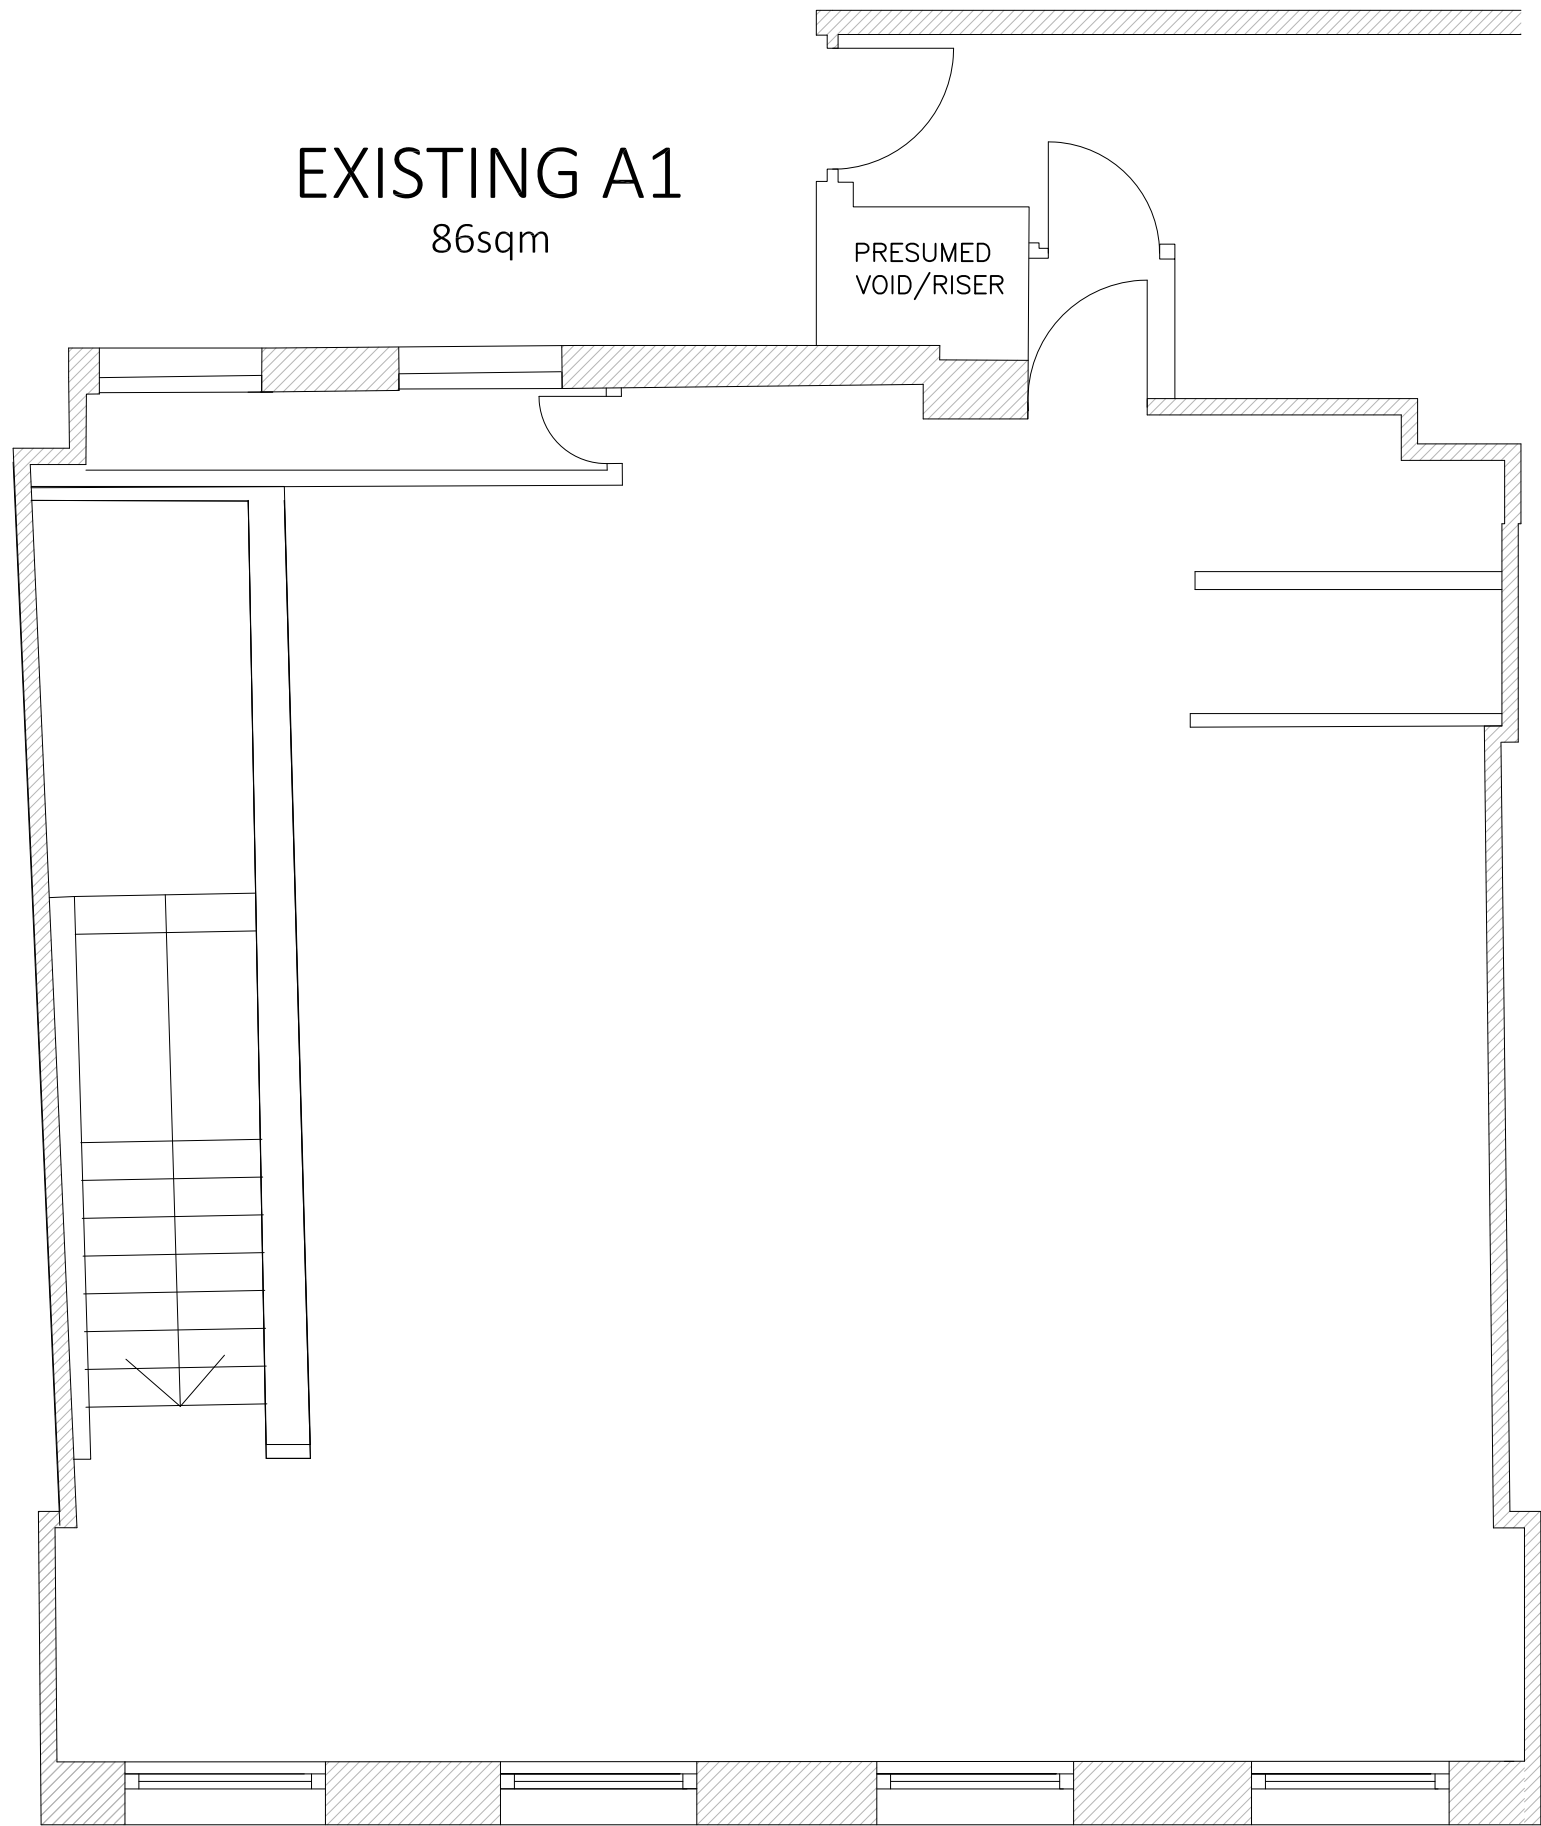

FIRST FLOOR PLAN 1:50@A3

FRESSON
AND TEE

6th Floor Queens House
55-56 Lincoln's Inn Fields
LONDON WC2A 3LJ

020 7391 7100 www.fandt.com

NOTES:
LOCATION PLAN @ 1:1250 and NORTH UP
ALL SCALES/DIMENSIONS TO BE CHECKED ON SITE.

X	XX	XXXX	XX/XX/XXXX
REV	D.B.	Description	Date
DRAWING TITLE			
First Floor Plan As Existing			
PROJECT NAME			
Alterations			
ADDRESS			
13 Shorts Gardens London WC2			
CLIENT			
Shaftesbury Covent Garden Ltd			
JOB NO.		DRAWING NO.	
24503		01	
SCALE		DATE	
1:50@A3		Feb. 2019	
DRAWN BY		CHECKED BY	
GM		-	