




CDM:

**CONSENTED
DRAWING**

Notes:
All internal furniture layouts are indicative only.

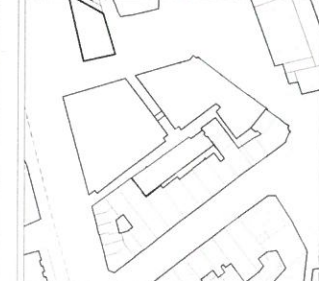

Revision history:

P8	05.03.2018	CHANGES AS CLOUDED, ISSUED FOR PLANNING
P7	14.07.17	CHANGES AS CLOUDED, ISSUED FOR PLANNING
P6	04.12.15	CHANGES AS CLOUDED, ISSUED FOR PLANNING
P5	11.11.15	CHANGES AS CLOUDED, DRAFT MMA PACK
P4	25.09.15	CHANGES AS CLOUDED, DRAFT MMA PACK
P3	22.06.15	CHANGES AS CLOUDED, MMA PACK
P2	26.07.13	CHANGES AS CLOUDED, RE-ISSUED FOR PLANNING
-	14.12.12	ISSUED FOR PLANNING

Project: St Giles Circus
Drawing title: Proposed Ground Floor Plan

1793 PL005-00 Rev. P8
Scale: 1:200@A1




1 Oliver's Yard
55-71 City Road
London EC1Y 1HQ
0207 833 8533
orms@orms.co.uk
orms.co.uk

Do not scale. All dimensions to be confirmed on site. Information contained in this drawing is the sole copyright of Orms designers - architects ltd and is not to be reproduced without permission.

CDM:

CONSENTED DRAWING

Notes:
All internal furniture layouts are indicative only.

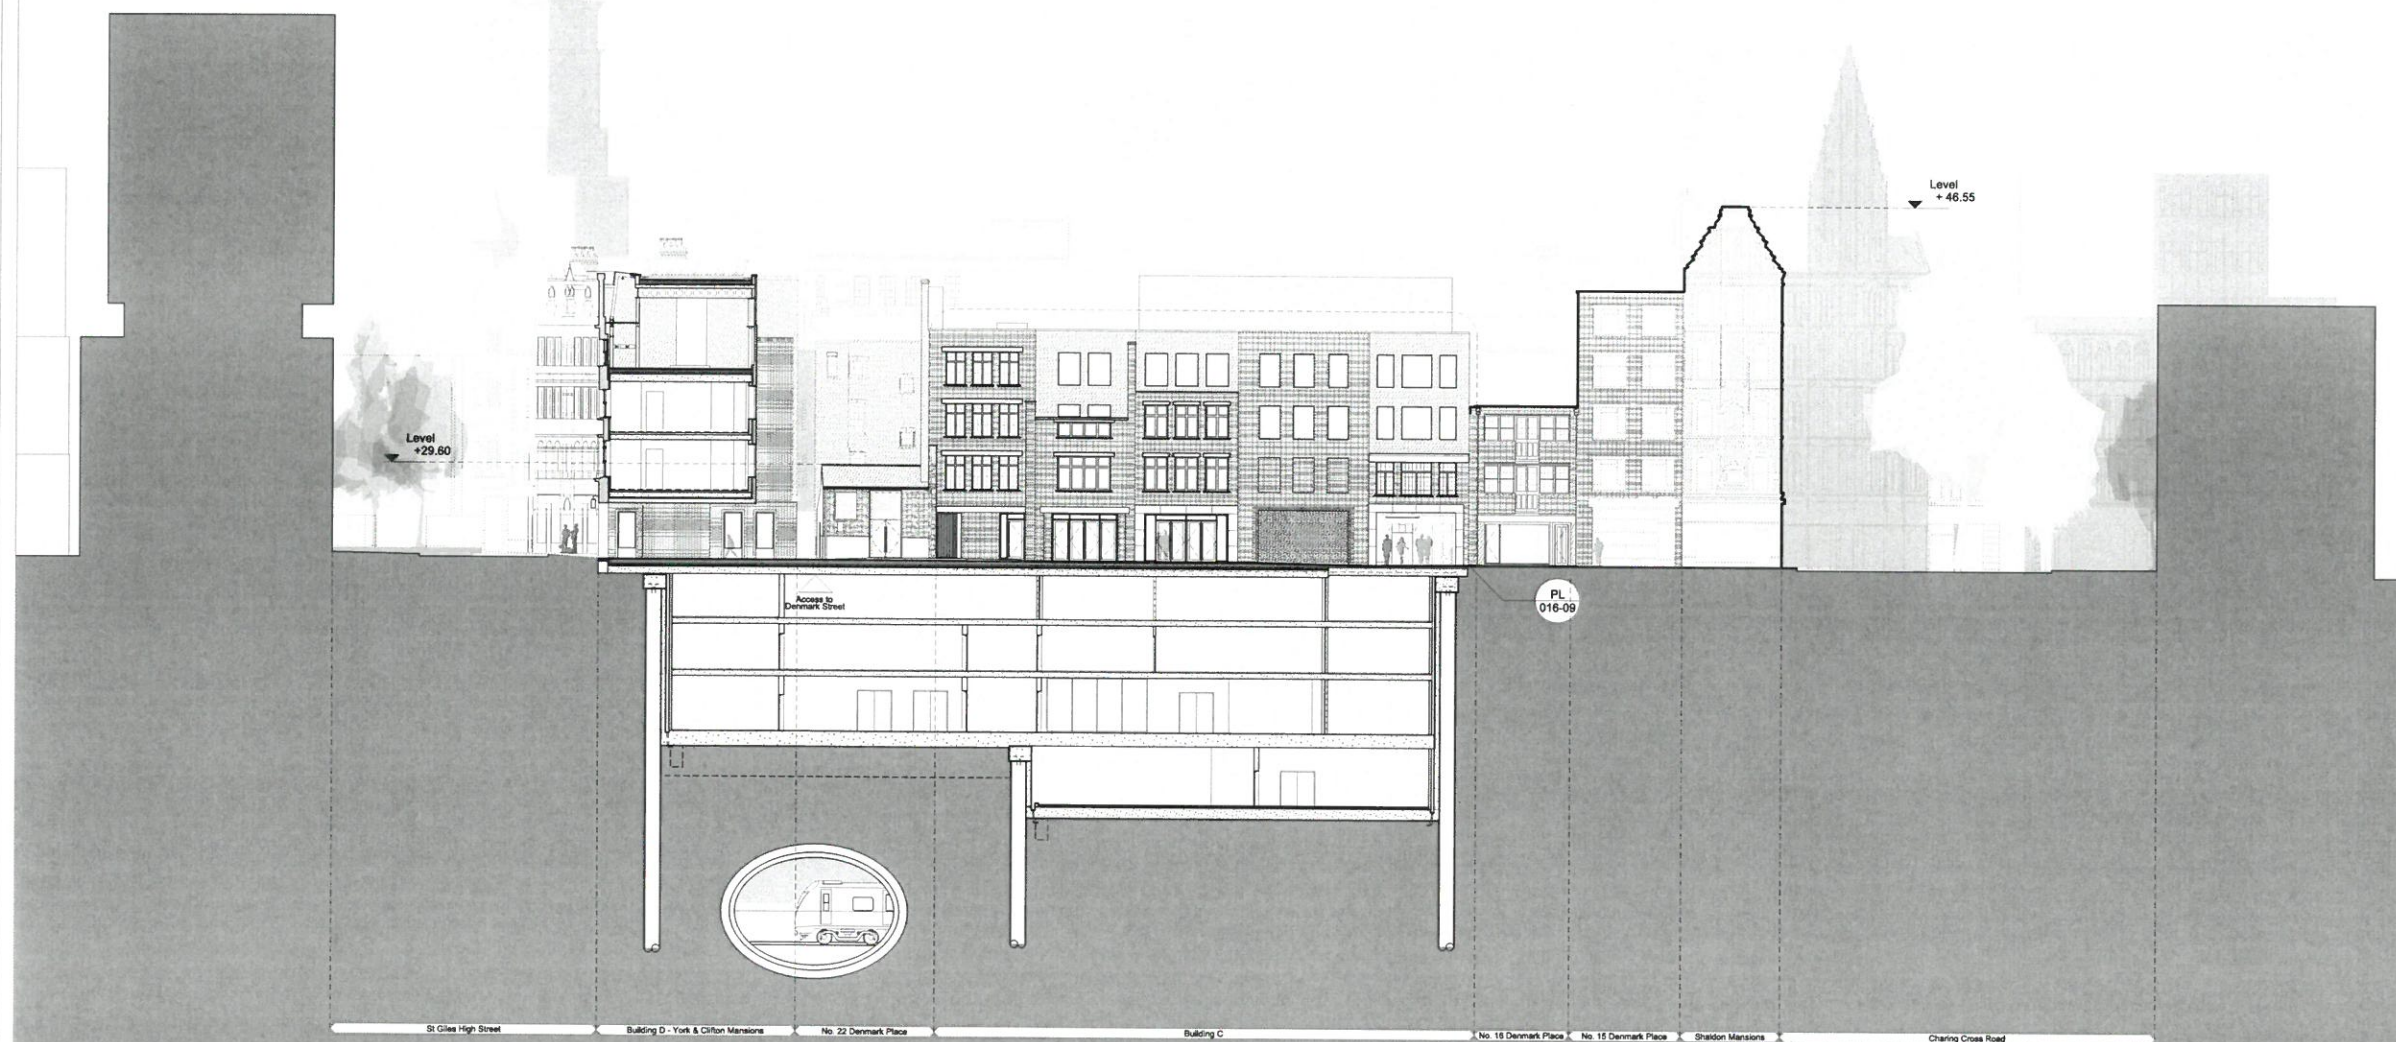

Revision history:

P9	05.03.18	CHANGES AS CLOUDED, ISSUED FOR PLANNING
P8	14.07.17	CHANGES AS CLOUDED, ISSUED FOR PLANNING
P7	23.02.16	CHANGES AS CLOUDED, ISSUED FOR PLANNING
P6	04.12.15	CHANGES AS CLOUDED, ISSUED FOR PLANNING
P5	11.11.15	CHANGES AS CLOUDED, DRAFT MMA PACK
P4	25.09.15	CHANGES AS CLOUDED, DRAFT MMA PACK
P3	22.06.15	CHANGES AS CLOUDED, MMA PACK
P2	26.07.13	CHANGES AS CLOUDED, RE-ISSUED FOR PLANNING

Project: St Giles Circus
 Drawing title: Denmark Place Proposed North (north-west) Elevation

1793 PL011-01 Rev. P9

Scale: 1:200@A1

Orms


1 Oliver's Yard
 55-71 City Road
 London EC1Y 1HQ

0207 833 8533
 orms@orms.co.uk
 orms.co.uk

Do not scale. All dimensions to be confirmed on site. Information contained in this drawing is the sole copyright of Orms designers + architects ltd and is not to be reproduced without permission.

PL 011-01 Denmark Place Proposed North (north-west) Elevation 1:200



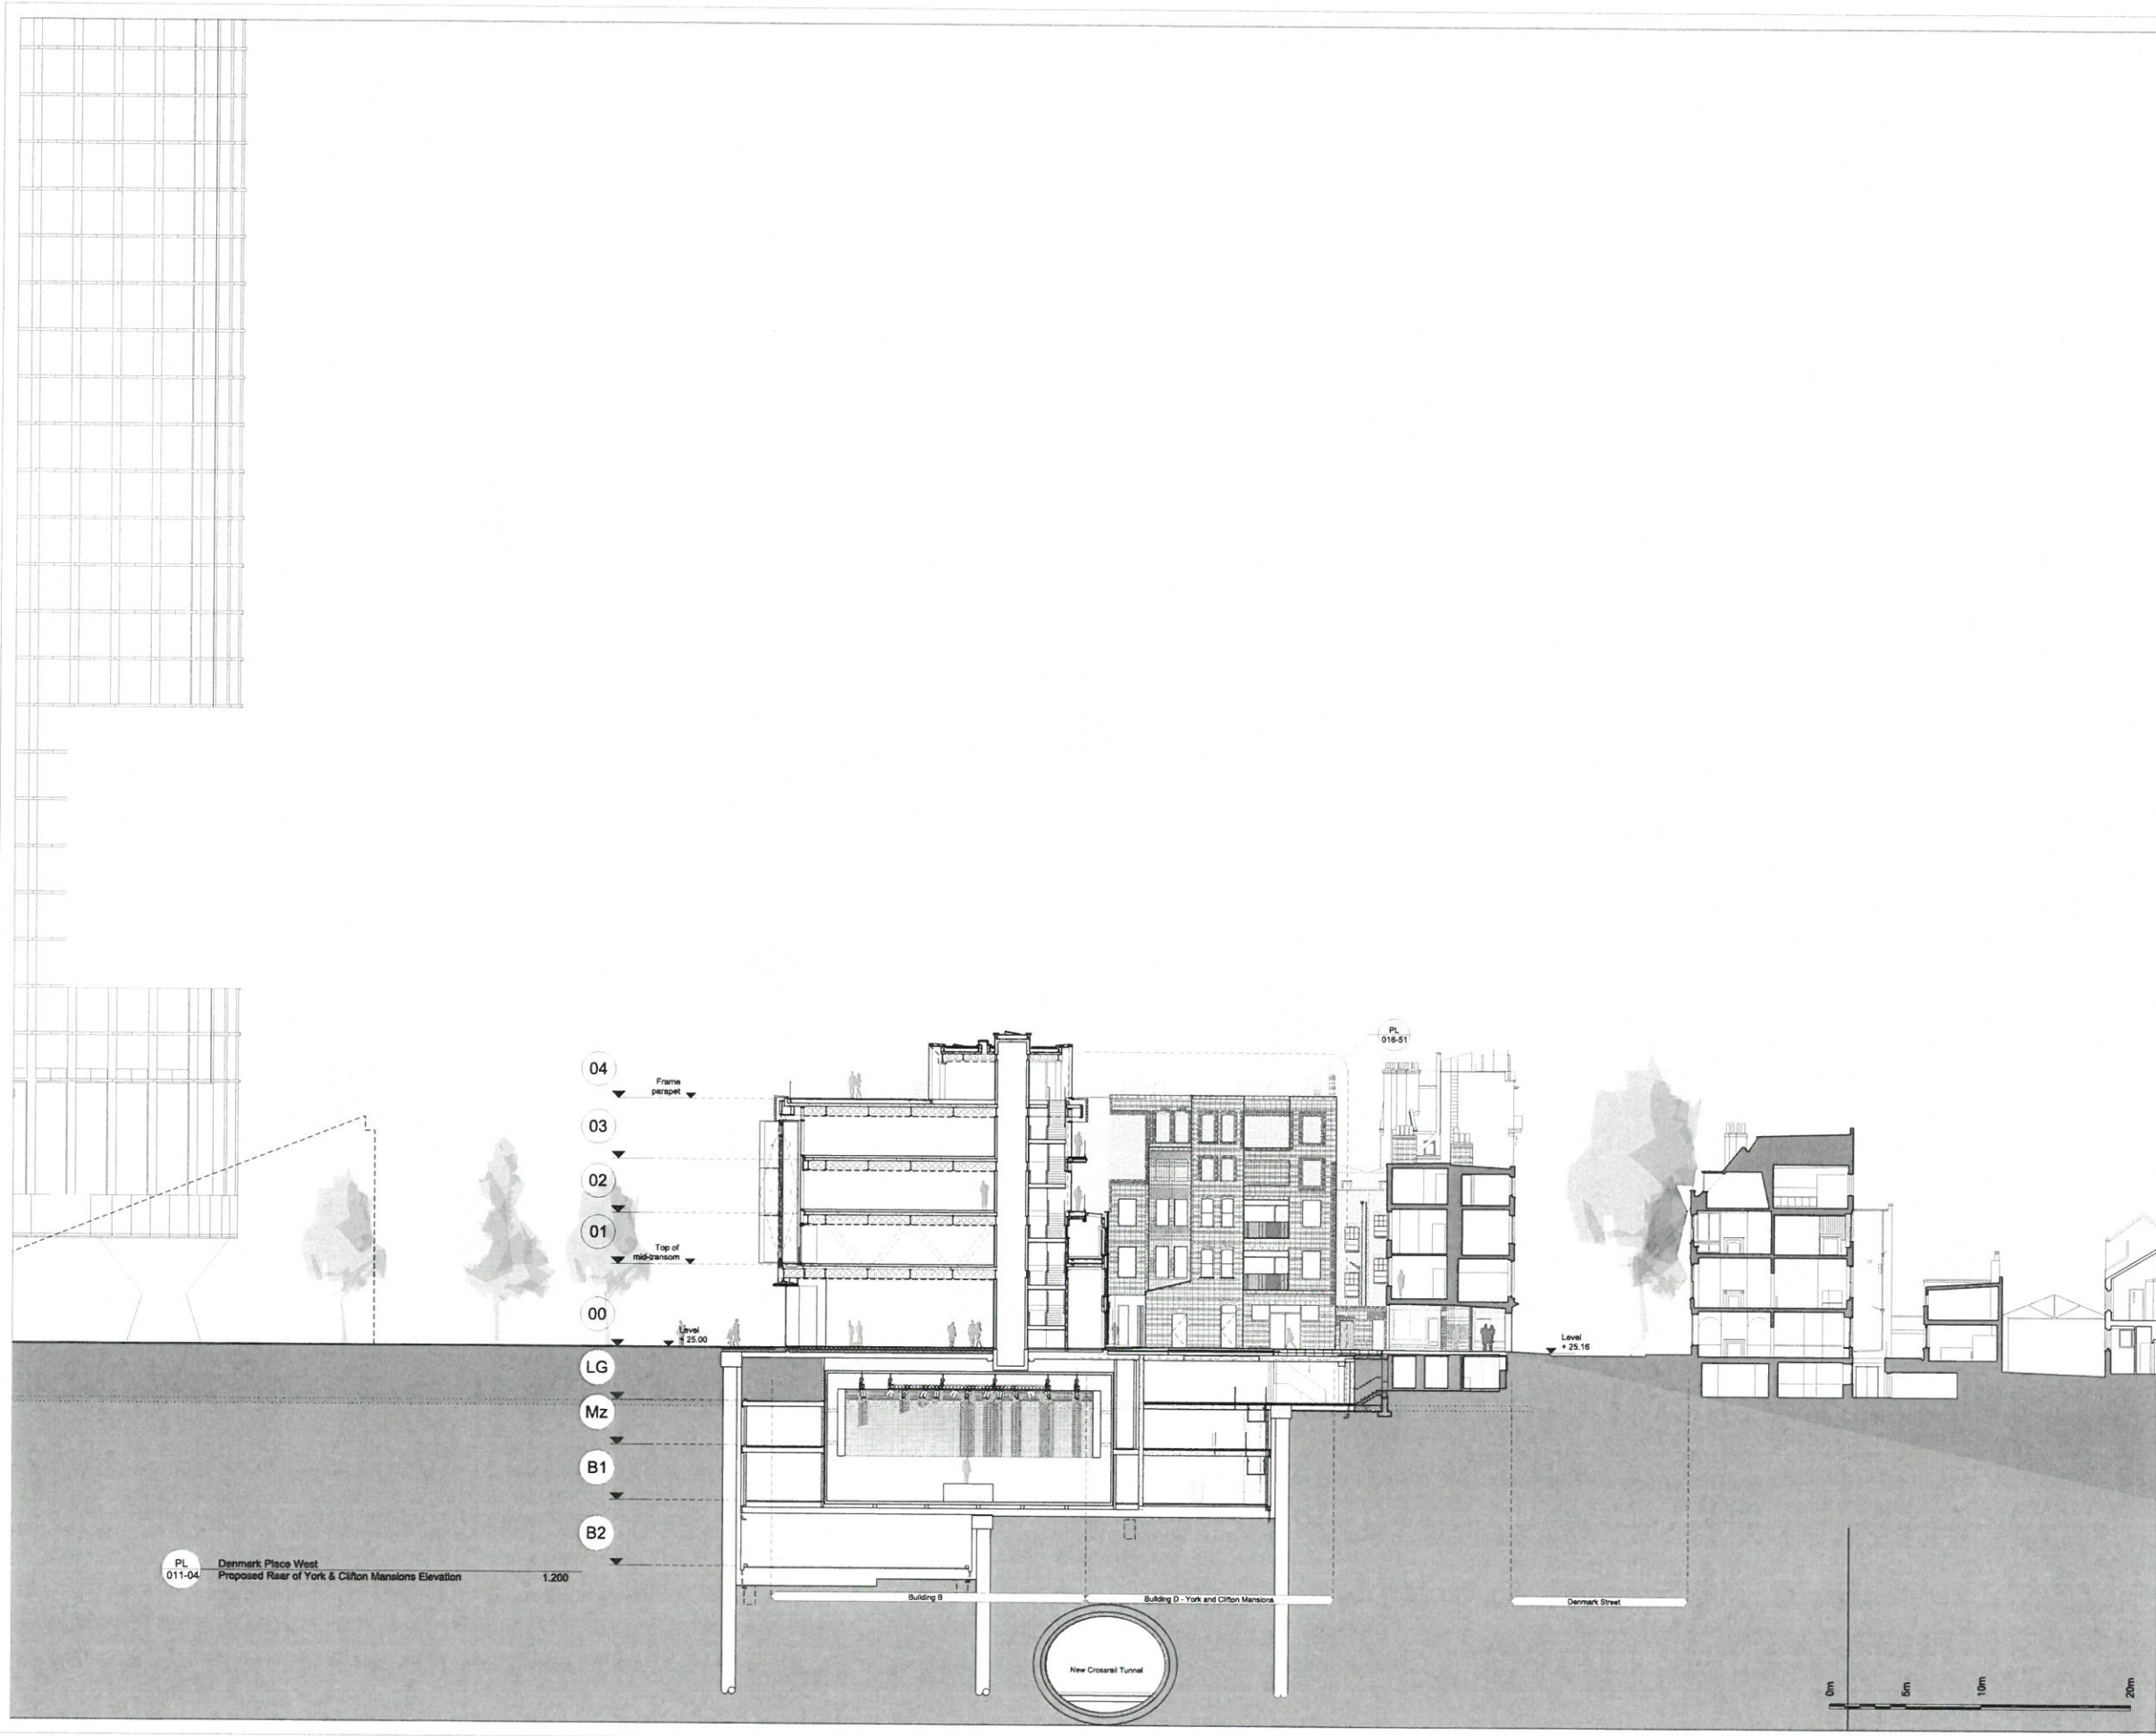

CDM:

**CONSENTED
DRAWING**

Notes:
All internal furniture layouts are indicative only.



Revision history:

P7	14.07.17	CHANGES AS CLOUED, ISSUED FOR PLANNING
P6	04.12.15	CHANGES AS CLOUED, ISSUED FOR PLANNING
P5	11.11.15	CHANGES AS CLOUED, DRAFT MMA PACK
P4	25.09.15	CHANGES AS CLOUED, DRAFT MMA PACK
P3	22.06.15	CHANGES AS CLOUED, MMA PACK
P2	26.07.13	CHANGES AS CLOUED, RE- ISSUED FOR PLANNING
-	14.12.12	ISSUED FOR PLANNING

Project: St Giles Circus
 Drawing title: Denmark Place West Proposed Rear of York & Clifton Mansions Elevation
 1793 PL011-04 Rev. P7

Scale: 1:200@A1

Orms
 1 Oliver's Yard
 55-71 City Road
 London EC1Y 1HQ
 0207 833 8533
 orms@orms.co.uk
 orms.co.uk


Do not scale. All dimensions to be confirmed on site. Information contained in this drawing is the sole copyright of Orms designers + architects ltd and is not to be reproduced without permission.

CDM:

CONSENTED DRAWING

Notes:

All internal furniture layouts are indicative only.

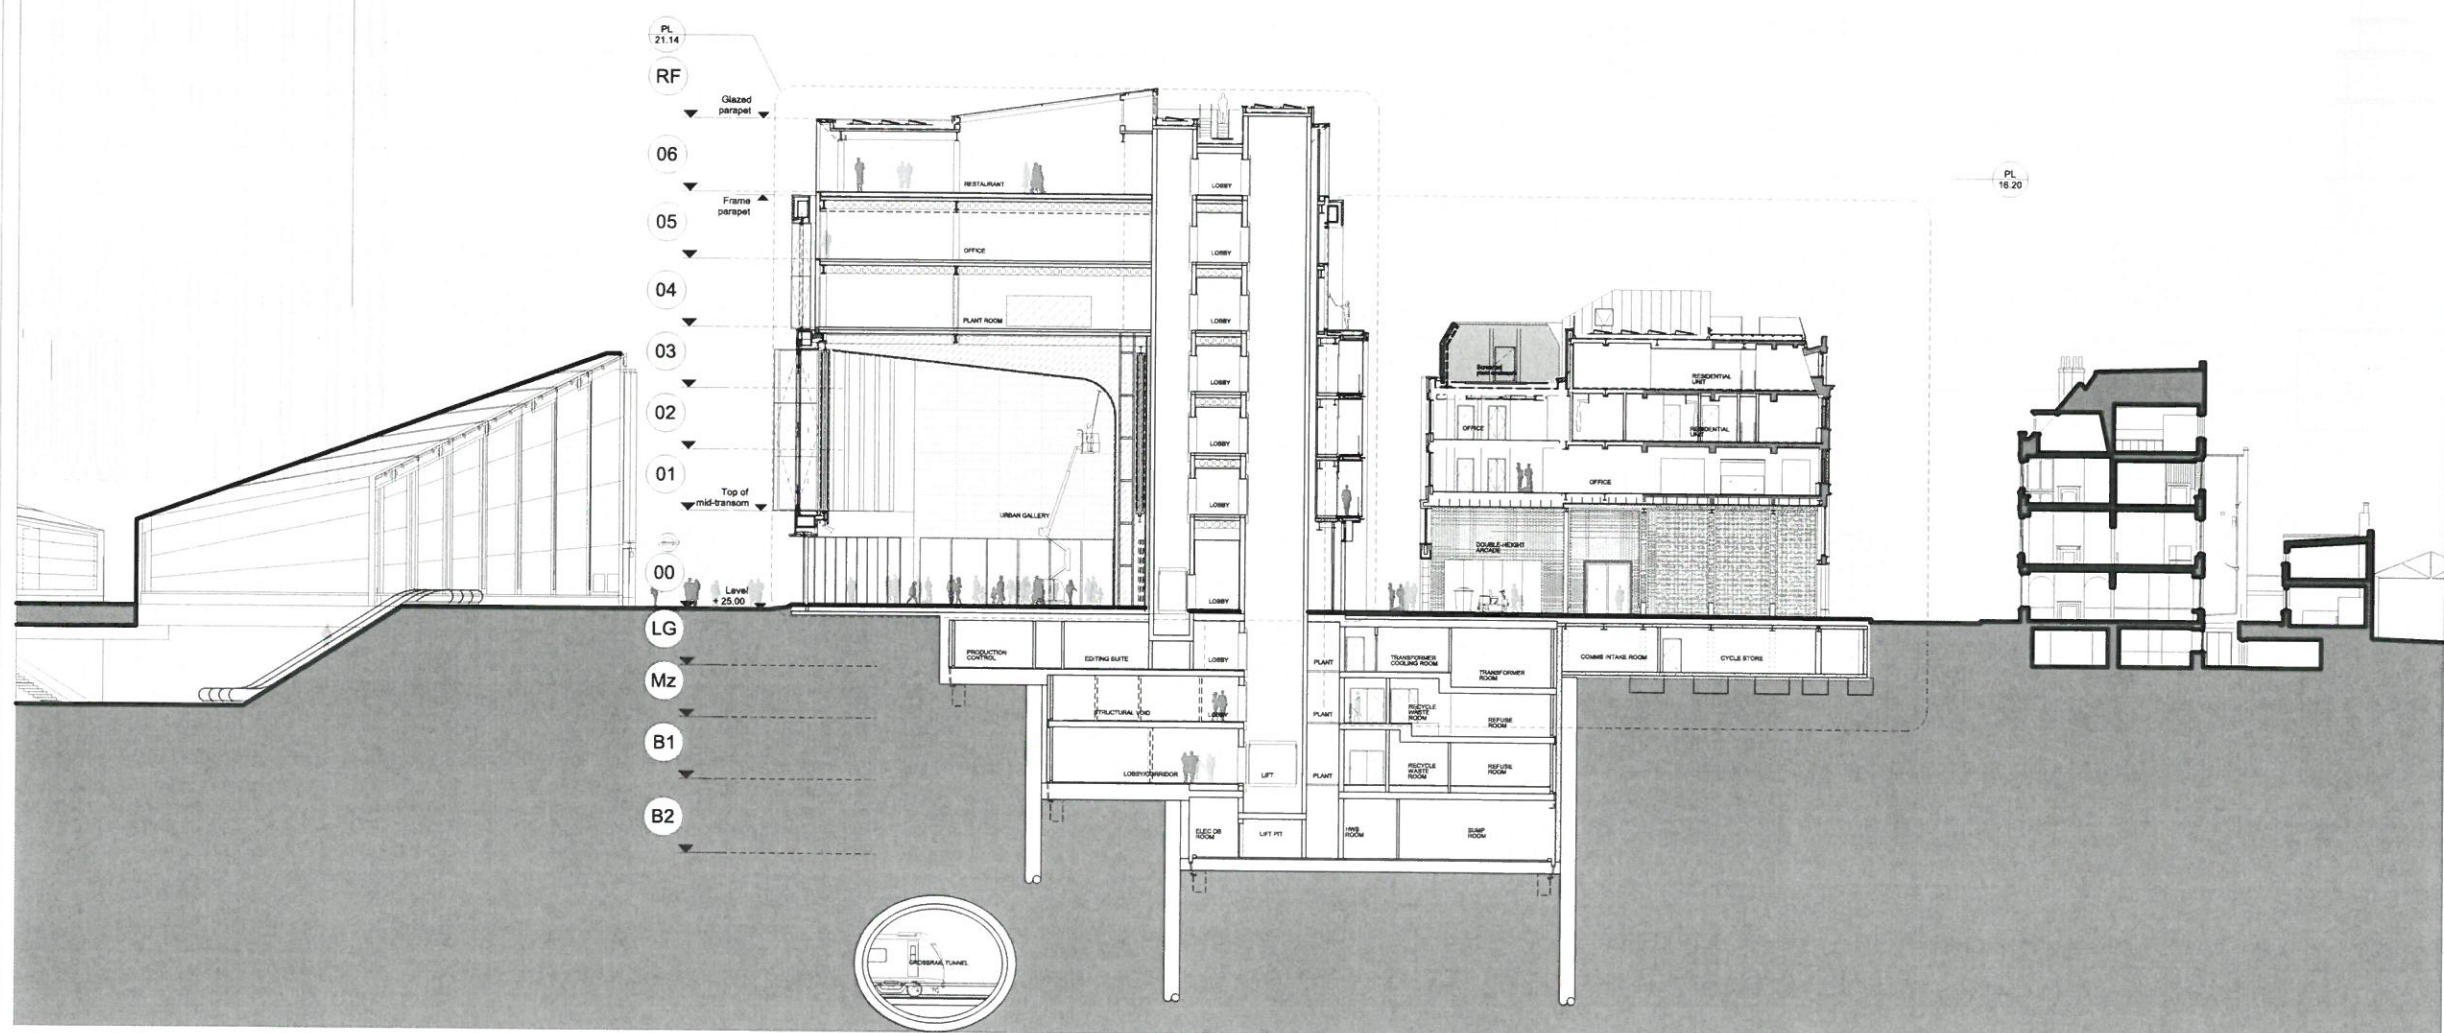

Revision history:

P8	05.03.18	CHANGES AS CLOUDED, ISSUED FOR PLANNING
P7	14.07.17	CHANGES AS CLOUDED, ISSUED FOR PLANNING
P6	04.12.15	CHANGES AS CLOUDED, ISSUED FOR PLANNING
P5	11.11.15	CHANGES AS CLOUDED, DRAFT MMA PACK
P4	25.09.15	CHANGES AS CLOUDED, DRAFT MMA PACK
P3	22.06.15	CHANGES AS CLOUDED, MMA PACK
P2	26.07.13	CHANGES AS CLOUDED, RE-ISSUED FOR PLANNING
-	14.12.12	ISSUED FOR PLANNING

Project: St Giles Circus
 Drawing title: Proposed Long Section 1-1 Building A

1793 PL015-01 Rev. P8
 Scale: 1:200@A1



1 Oliver's Yard
 55-71 City Road
 London EC1Y 1HQ
 0207 833 8533
 orms@orms.co.uk
 orms.co.uk

Do not scale. All dimensions to be confirmed on site. Information contained in this drawing is the sole copyright of Orms designers + architects ltd and is not to be reproduced without permission.