
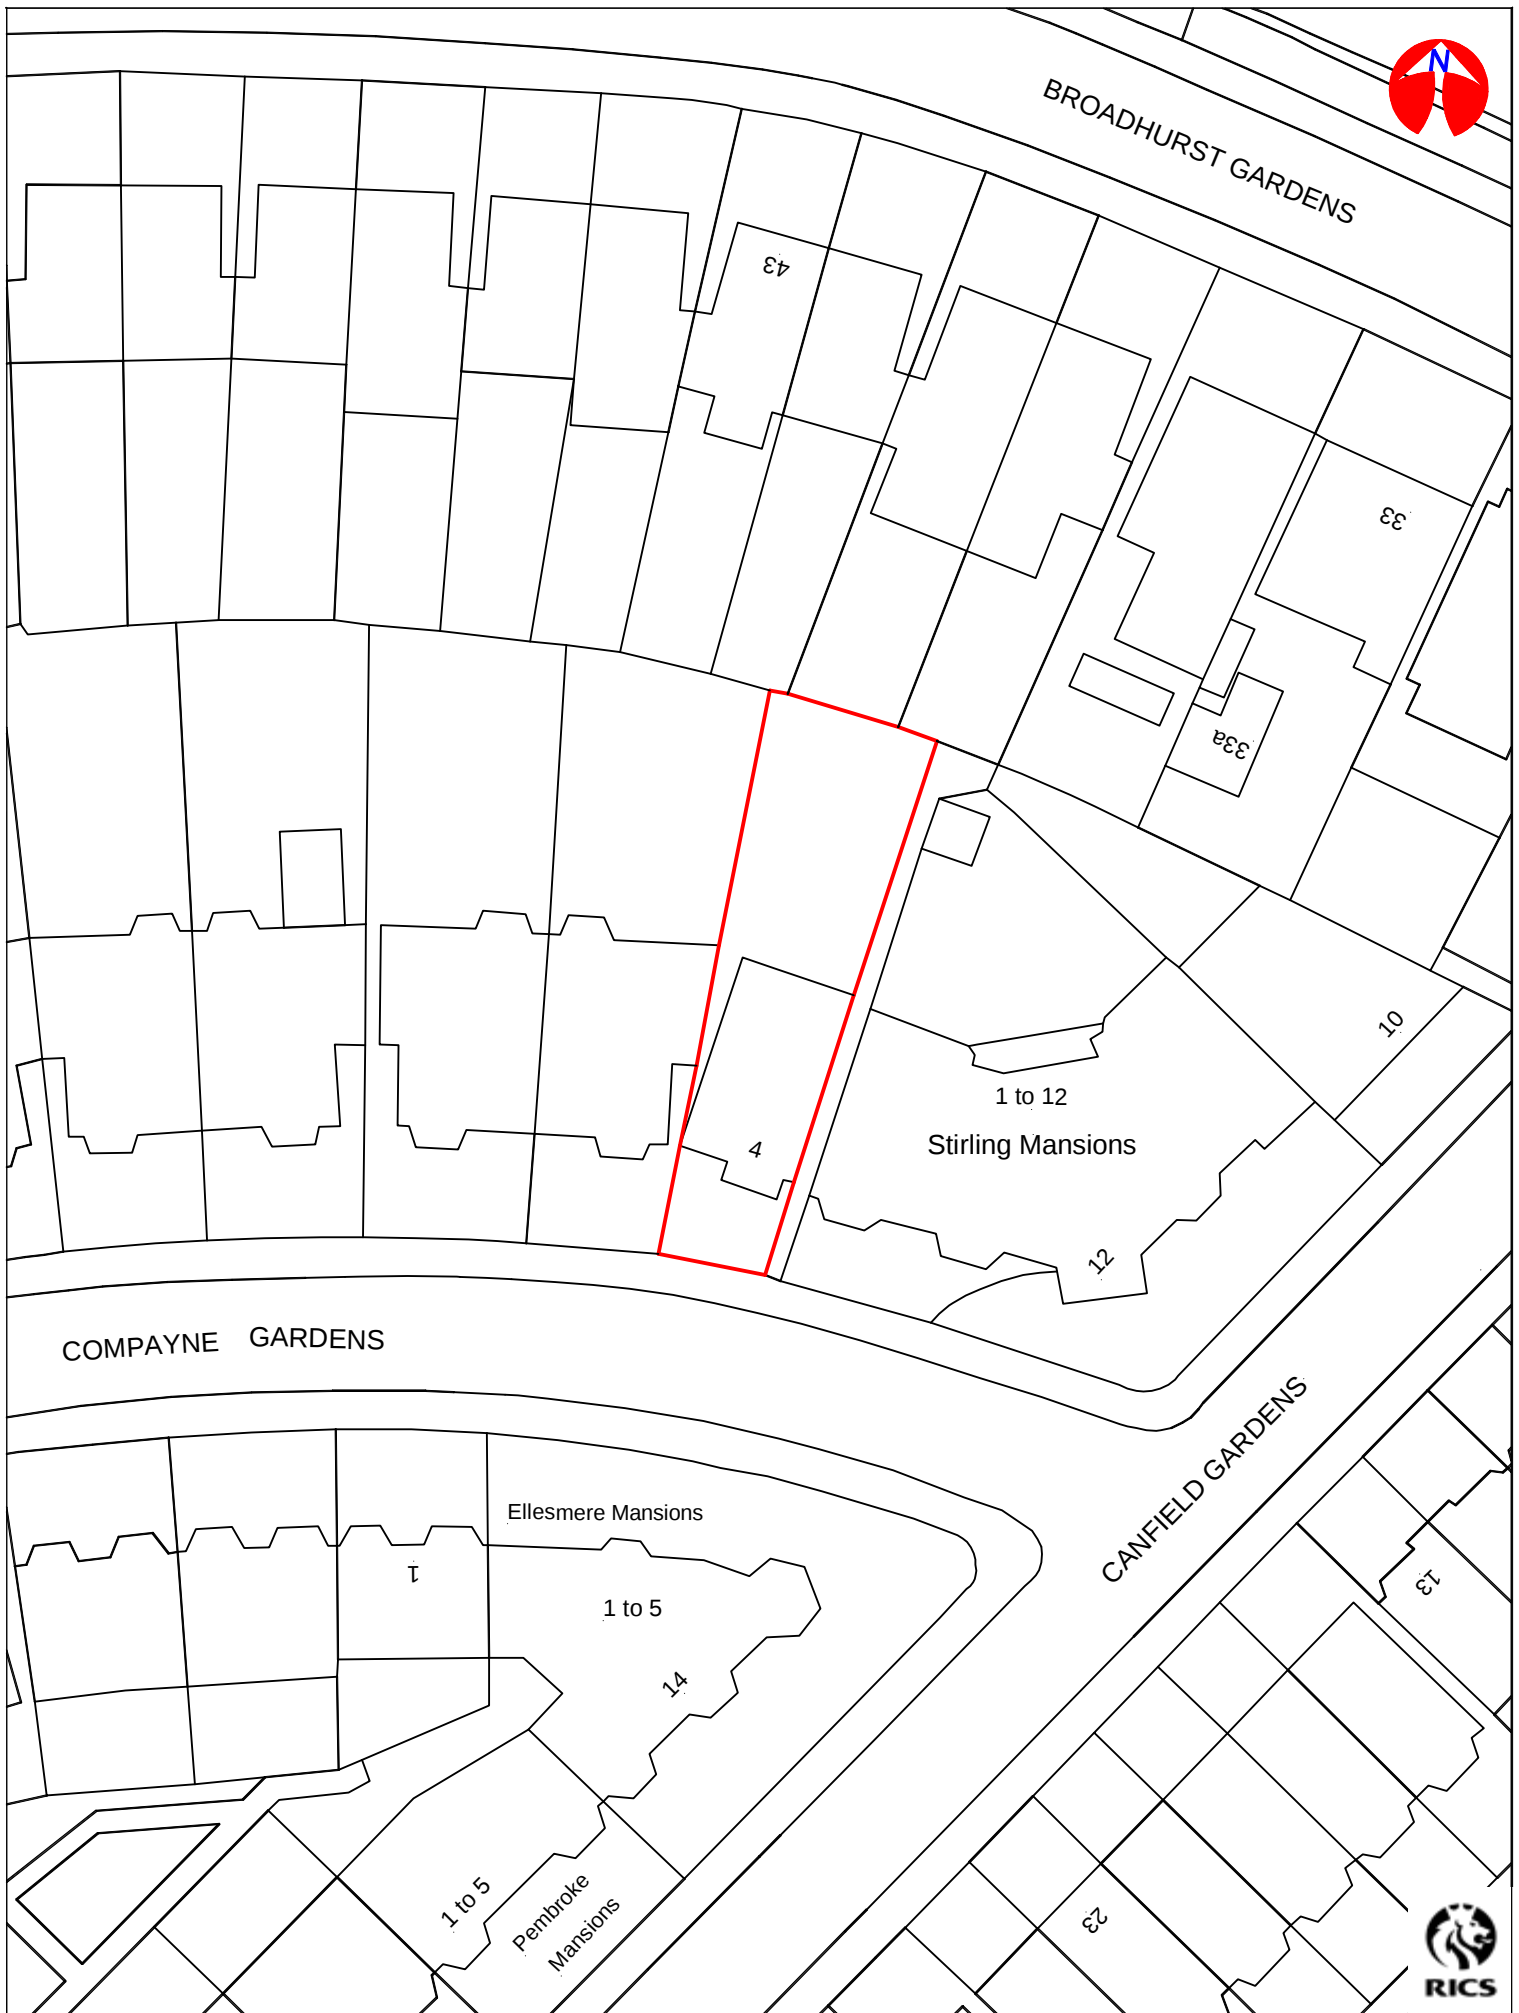


 

Item	Site Plan	Scale	1:500@ A4	 Chartered Surveyors Rowan House, 9-31 Victoria Road, London, NW10 6DP Telephone: 020 8965 1432
Site	4 Compayne Gardens, London NW6 3DH	Date	26 Mar '19	
Client	4 Compayne Gardens Ltd	Dwg No.	6985-3	
		Drawn	MDW	