




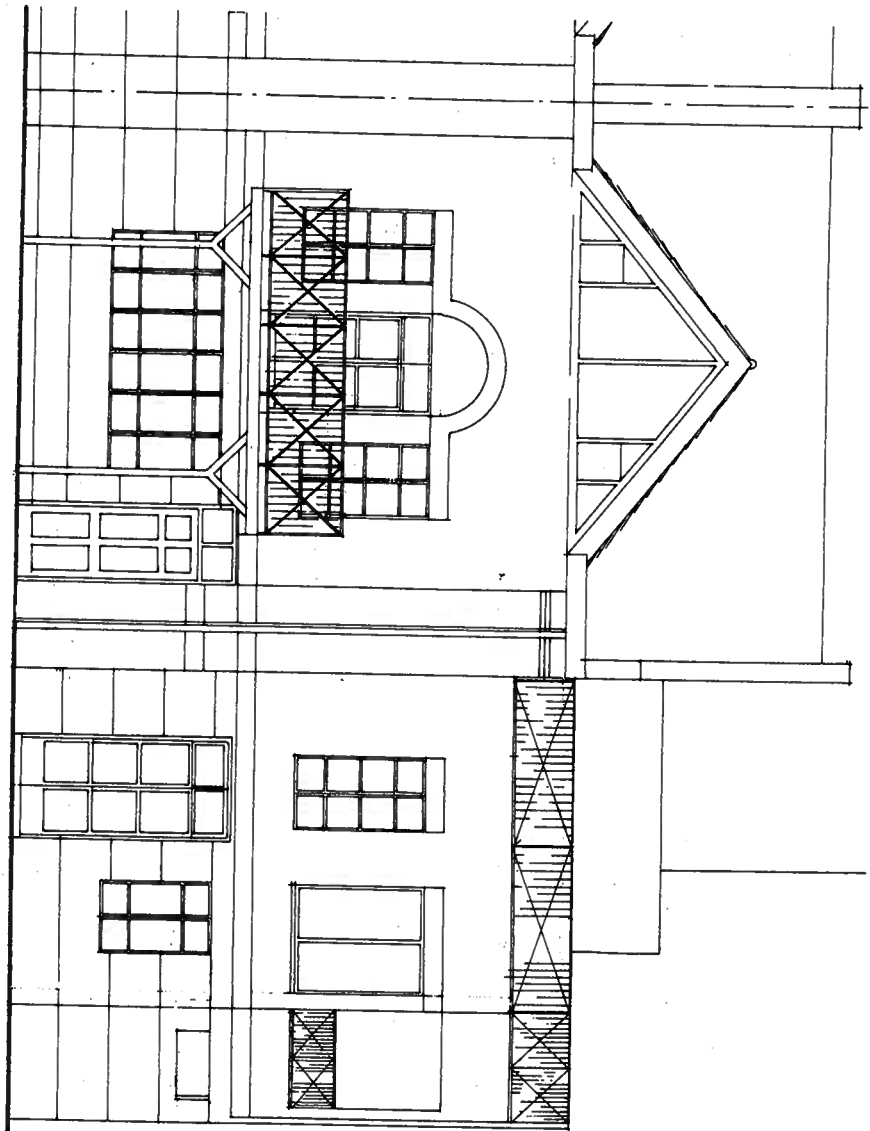


Front Elevation

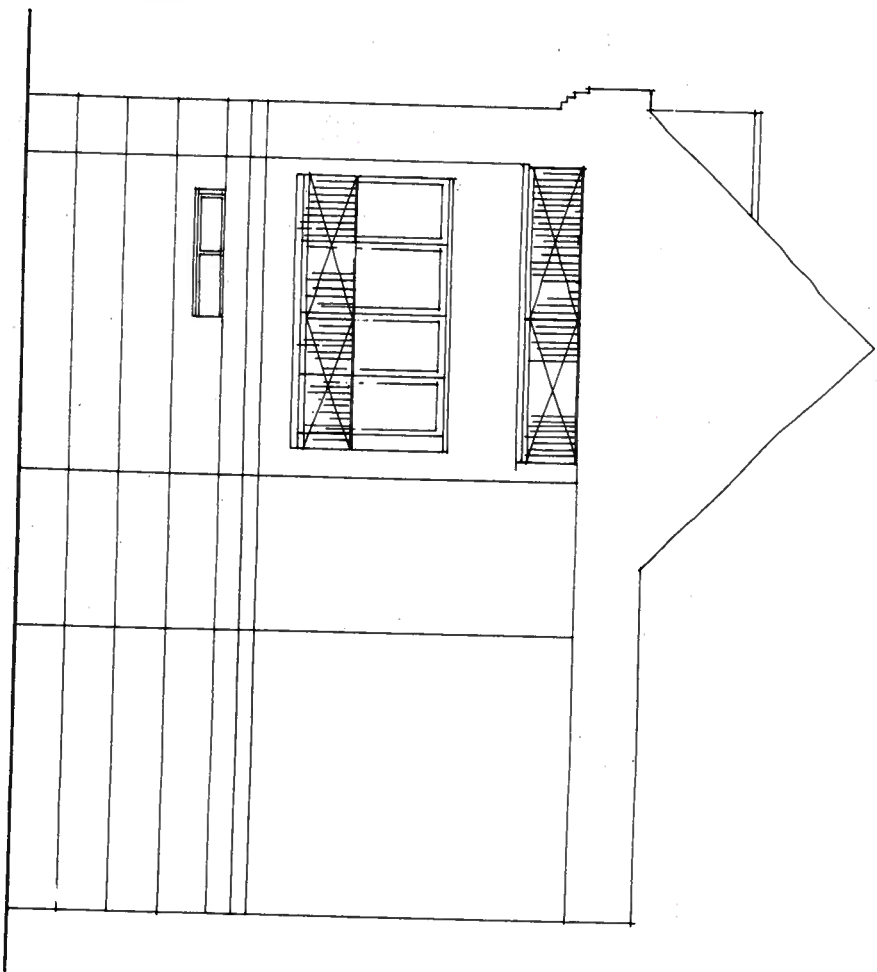


Side Elevation

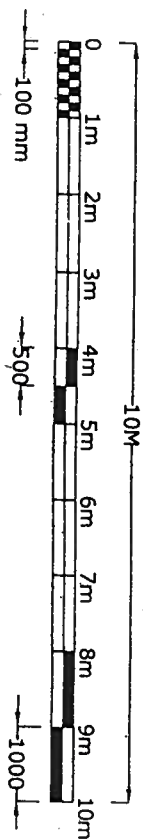

SITE LOCATION PLAN
AREA 2 HA
SCALE: 1:1250 on A4
CENTRE COORDINATES: 529770 , 185007

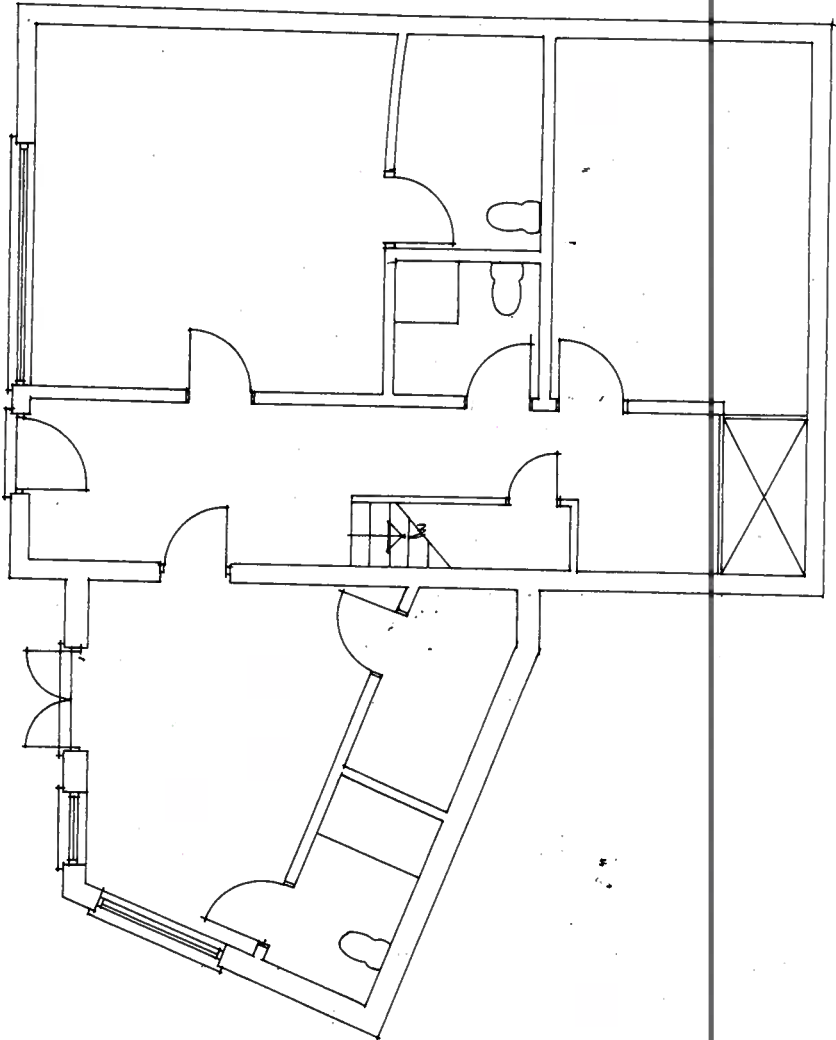


Ground Floor Plan

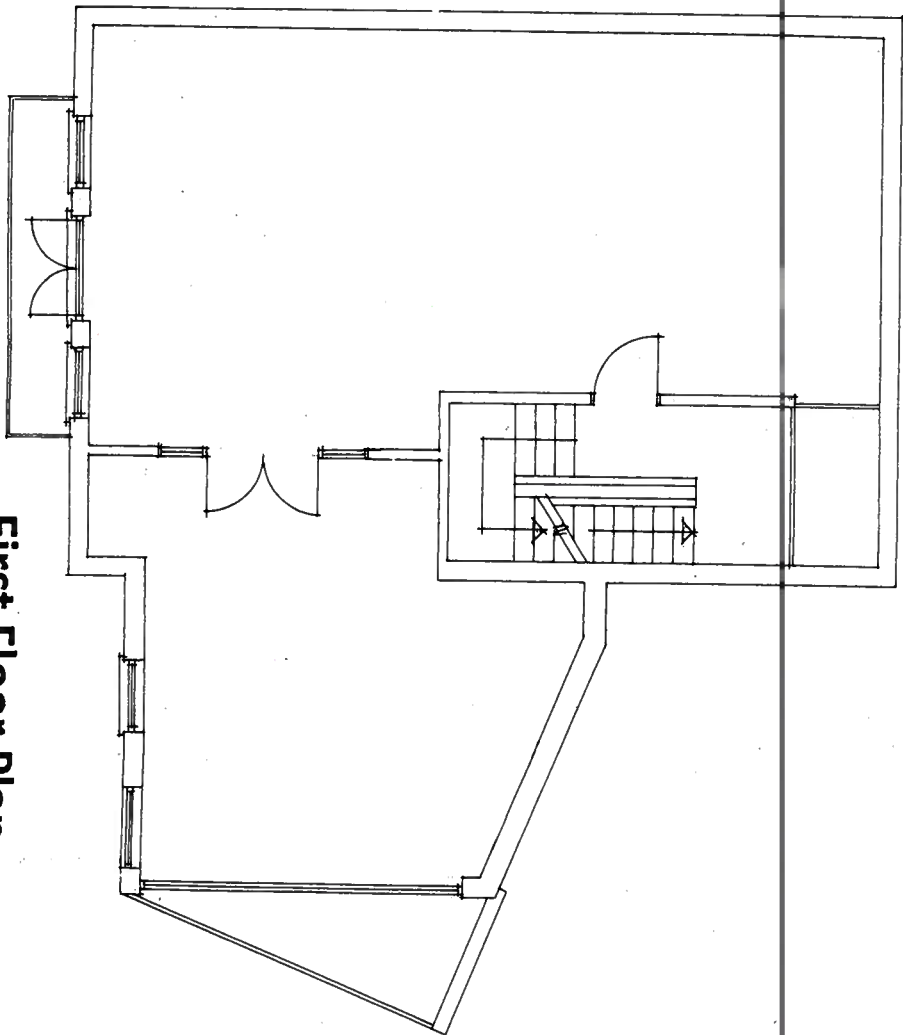


First Floor Plan

 david silverman architectural consultant 70 woodland drive, watford, herts wd17 3bz mobile: 07941 306 146	
SITE	4 Brecon Mews London N7 0BN
CLIENT	
DETAIL	EXISTING
DATE	DRAWING NUMBER
SCALE 1:100	19/114/1
DRAWN BY	




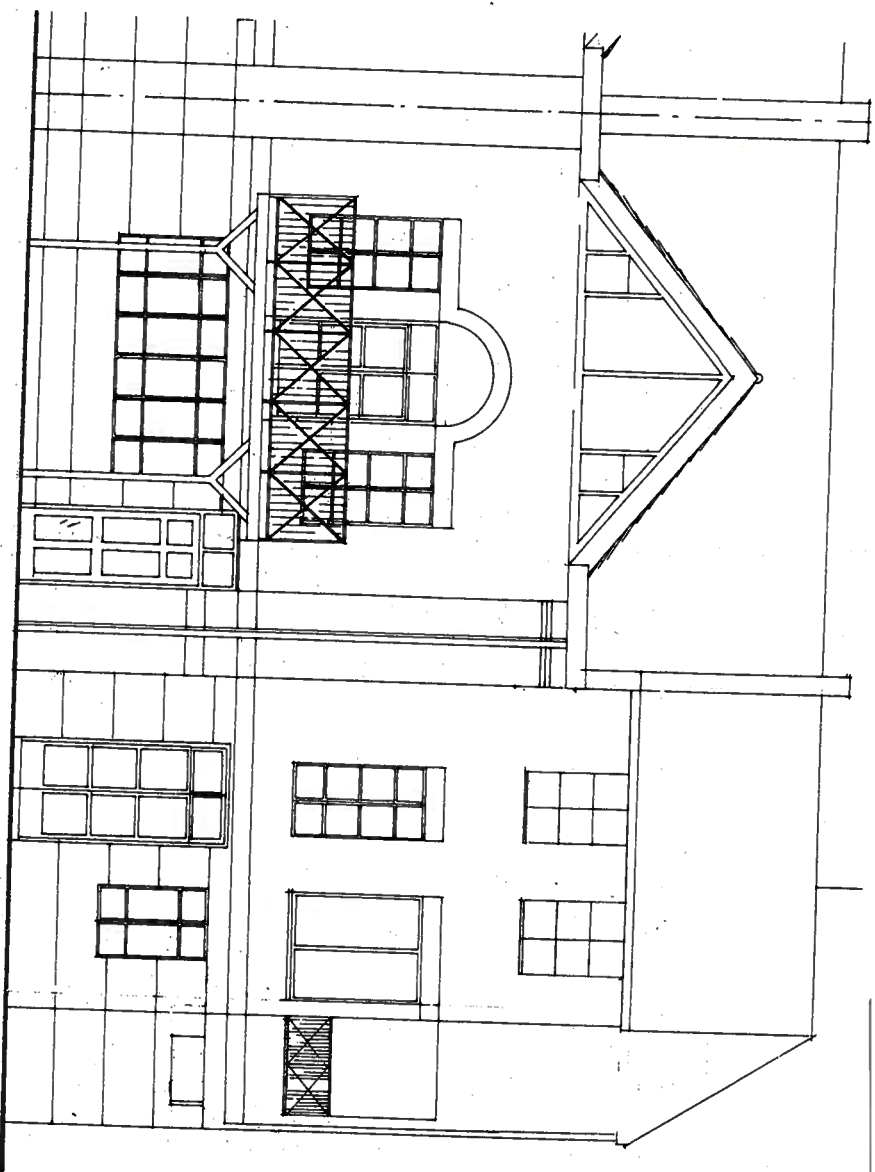


Front Elevation

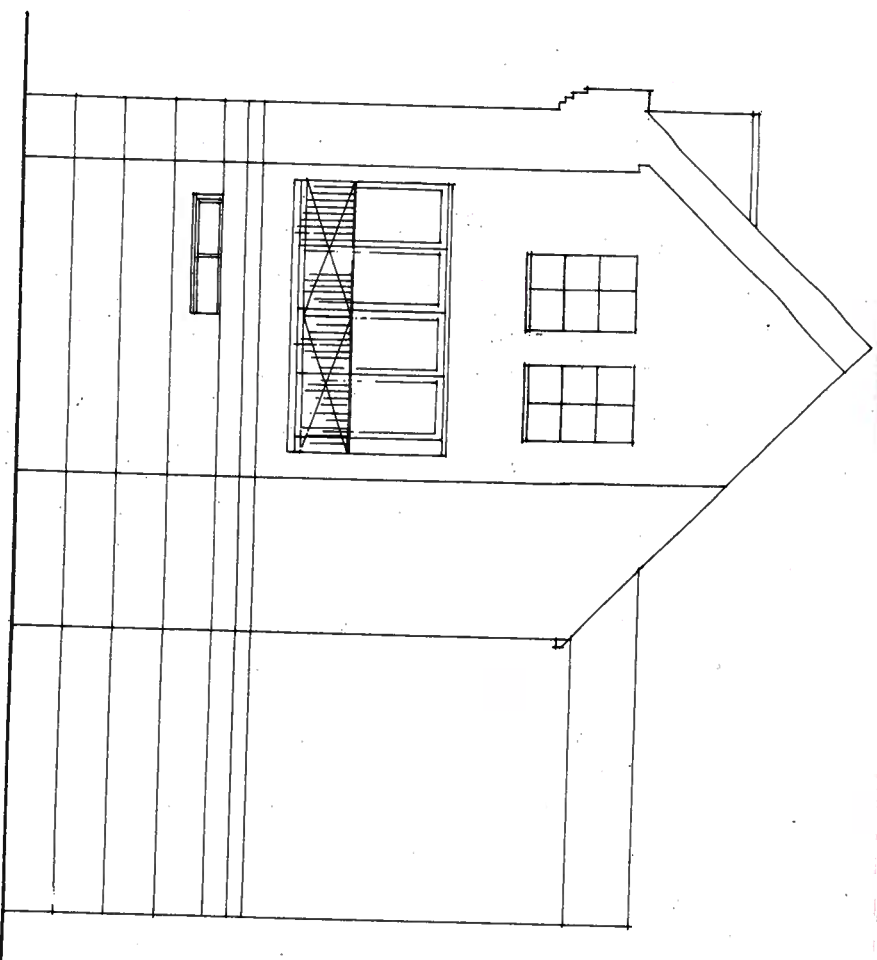


Side Elevation

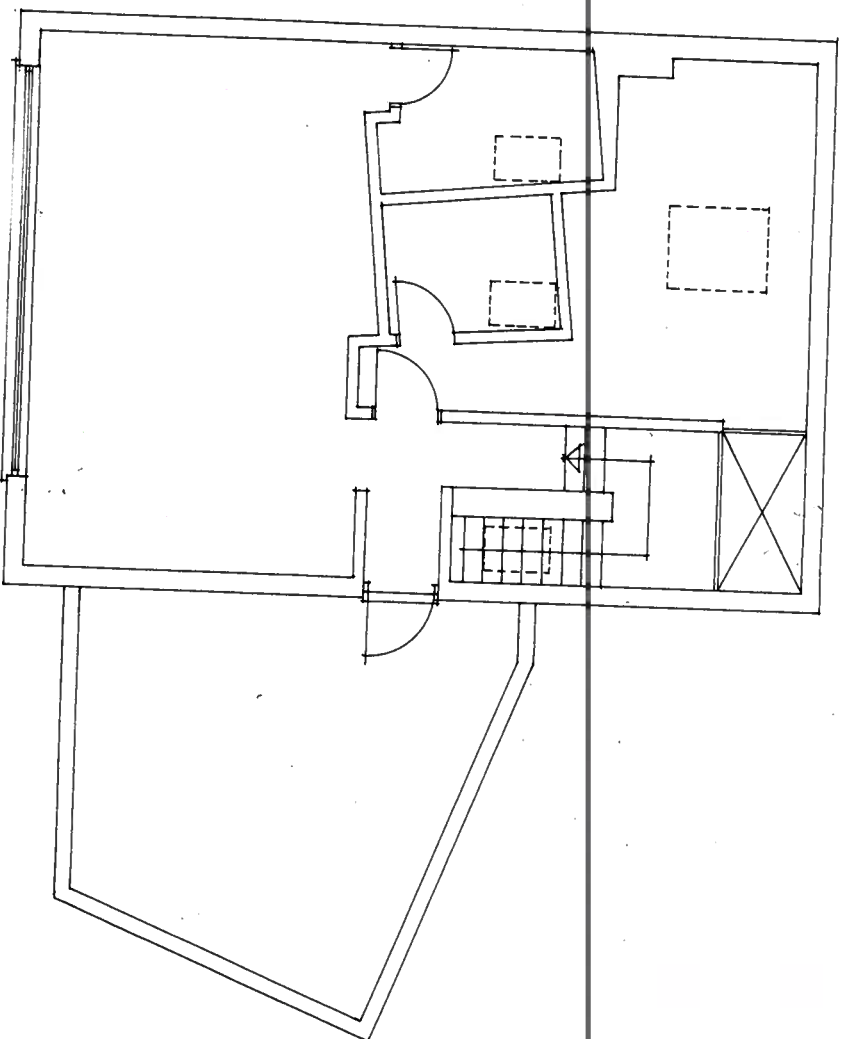

Existing Second Floor Plan

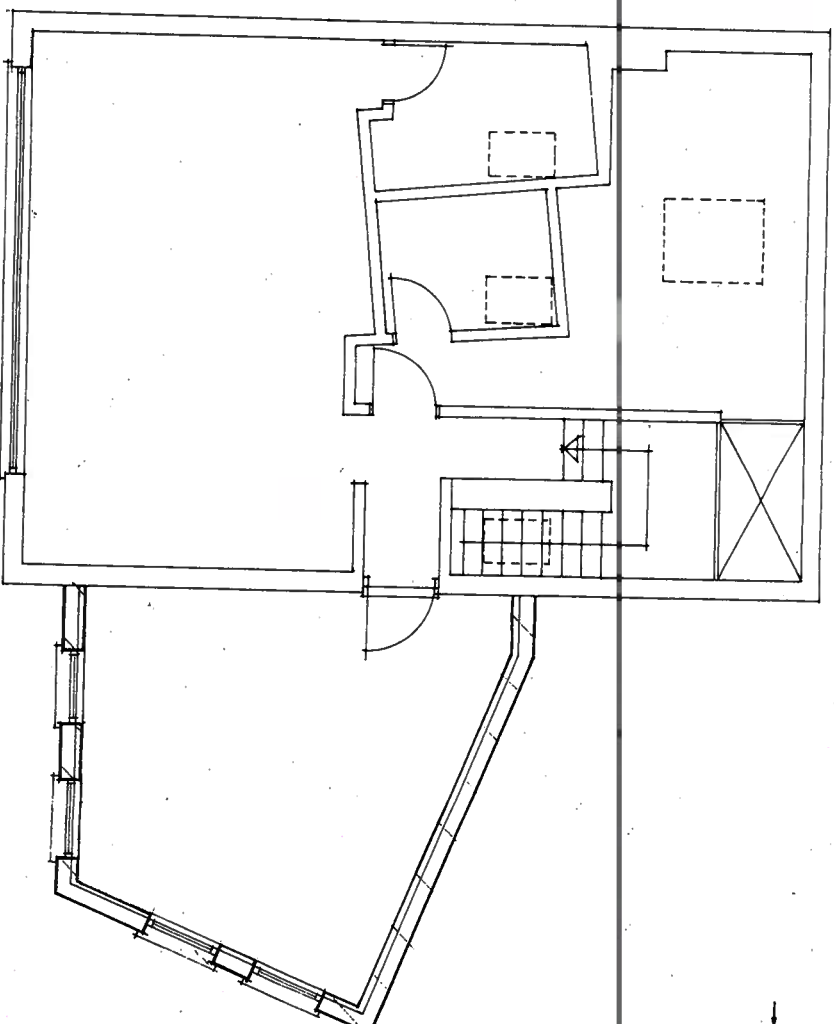

Second Floor Plan

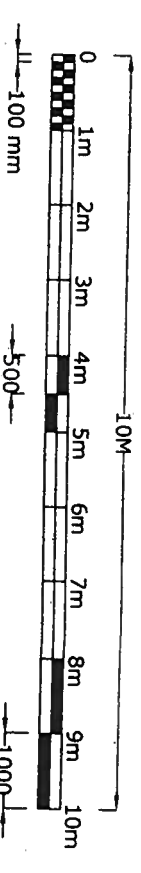

david silverman architectural consultant
70 woodland drive, watford, herts wd17 3dz
mobile: 07941 306 146

SITE

4 Brecon Mews
London N7 0BN

CLIENT

DETAIL

Proposed

DATE

SCALE

DRAWN BY

DRAWING NUMBER

1:100

19/114/2

