


This drawing has been prepared by Former Studio and the data contained herein may be used or reproduced only with Former Studio's approval.

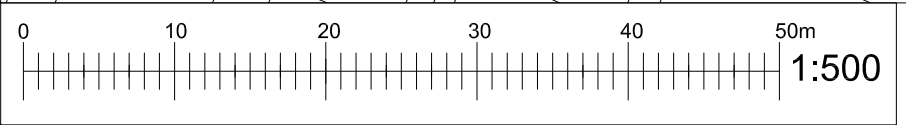

A 25/04/19 GF extension shown

FORMER STUDIO
E:info@formerstudio.com T:07887 502 552

Job title
143 Fortess Road, London NW5 2HR

Drawing title
Existing Block Plan


Scale
1:500@ A3

Date
Nov 2018

Drawing No.
002

Rev. No.
A

This drawing has been prepared by Former Studio and the data contained herein may be used or reproduced only with Former Studio's approval.

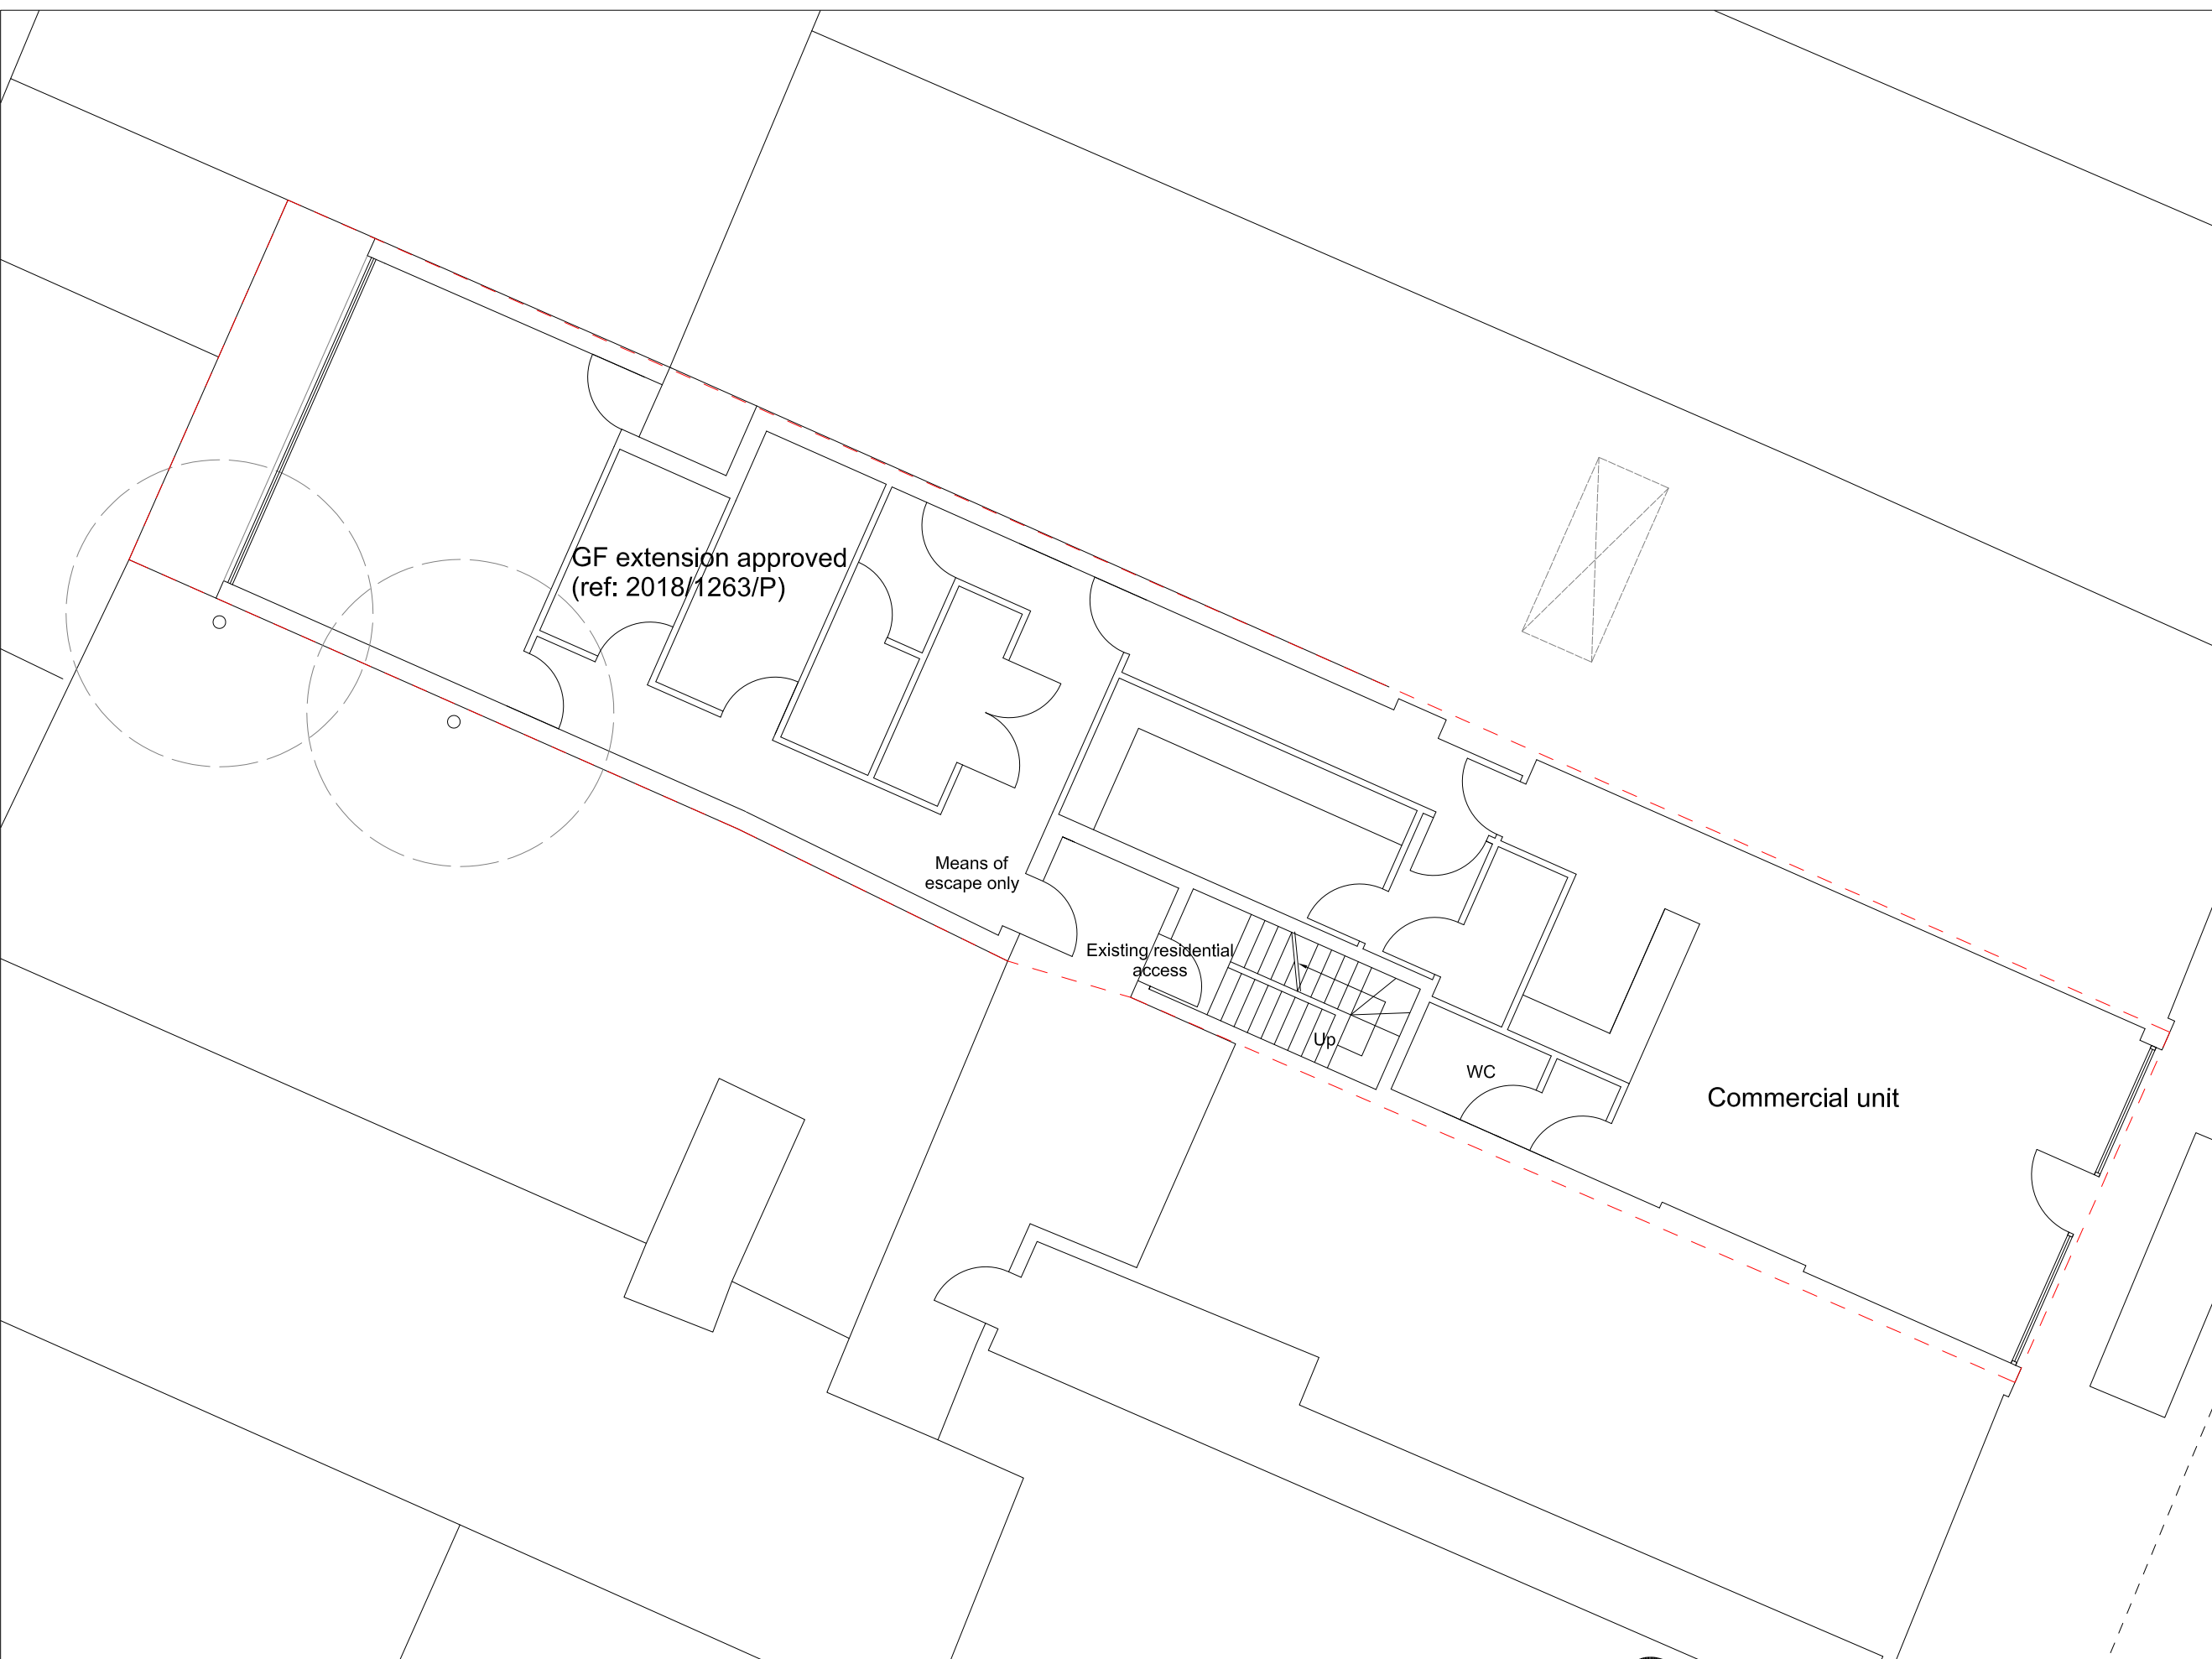

A 25/04/19 GF extension shown

FORMER STUDIO
E:info@formerstudio.com T:07887 502 552

Job title
143 Fortress Road, London NW5 2HR


Drawing title
Existing Ground Floor Plan

Scale
1:100@ A3


Date
Nov 2018

Drawing No.
003

Rev. No.
A

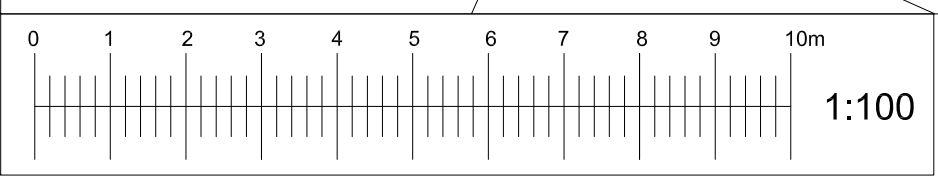

This drawing has been prepared by Former Studio and the data contained herein may be used or reproduced only with Former Studio's approval.

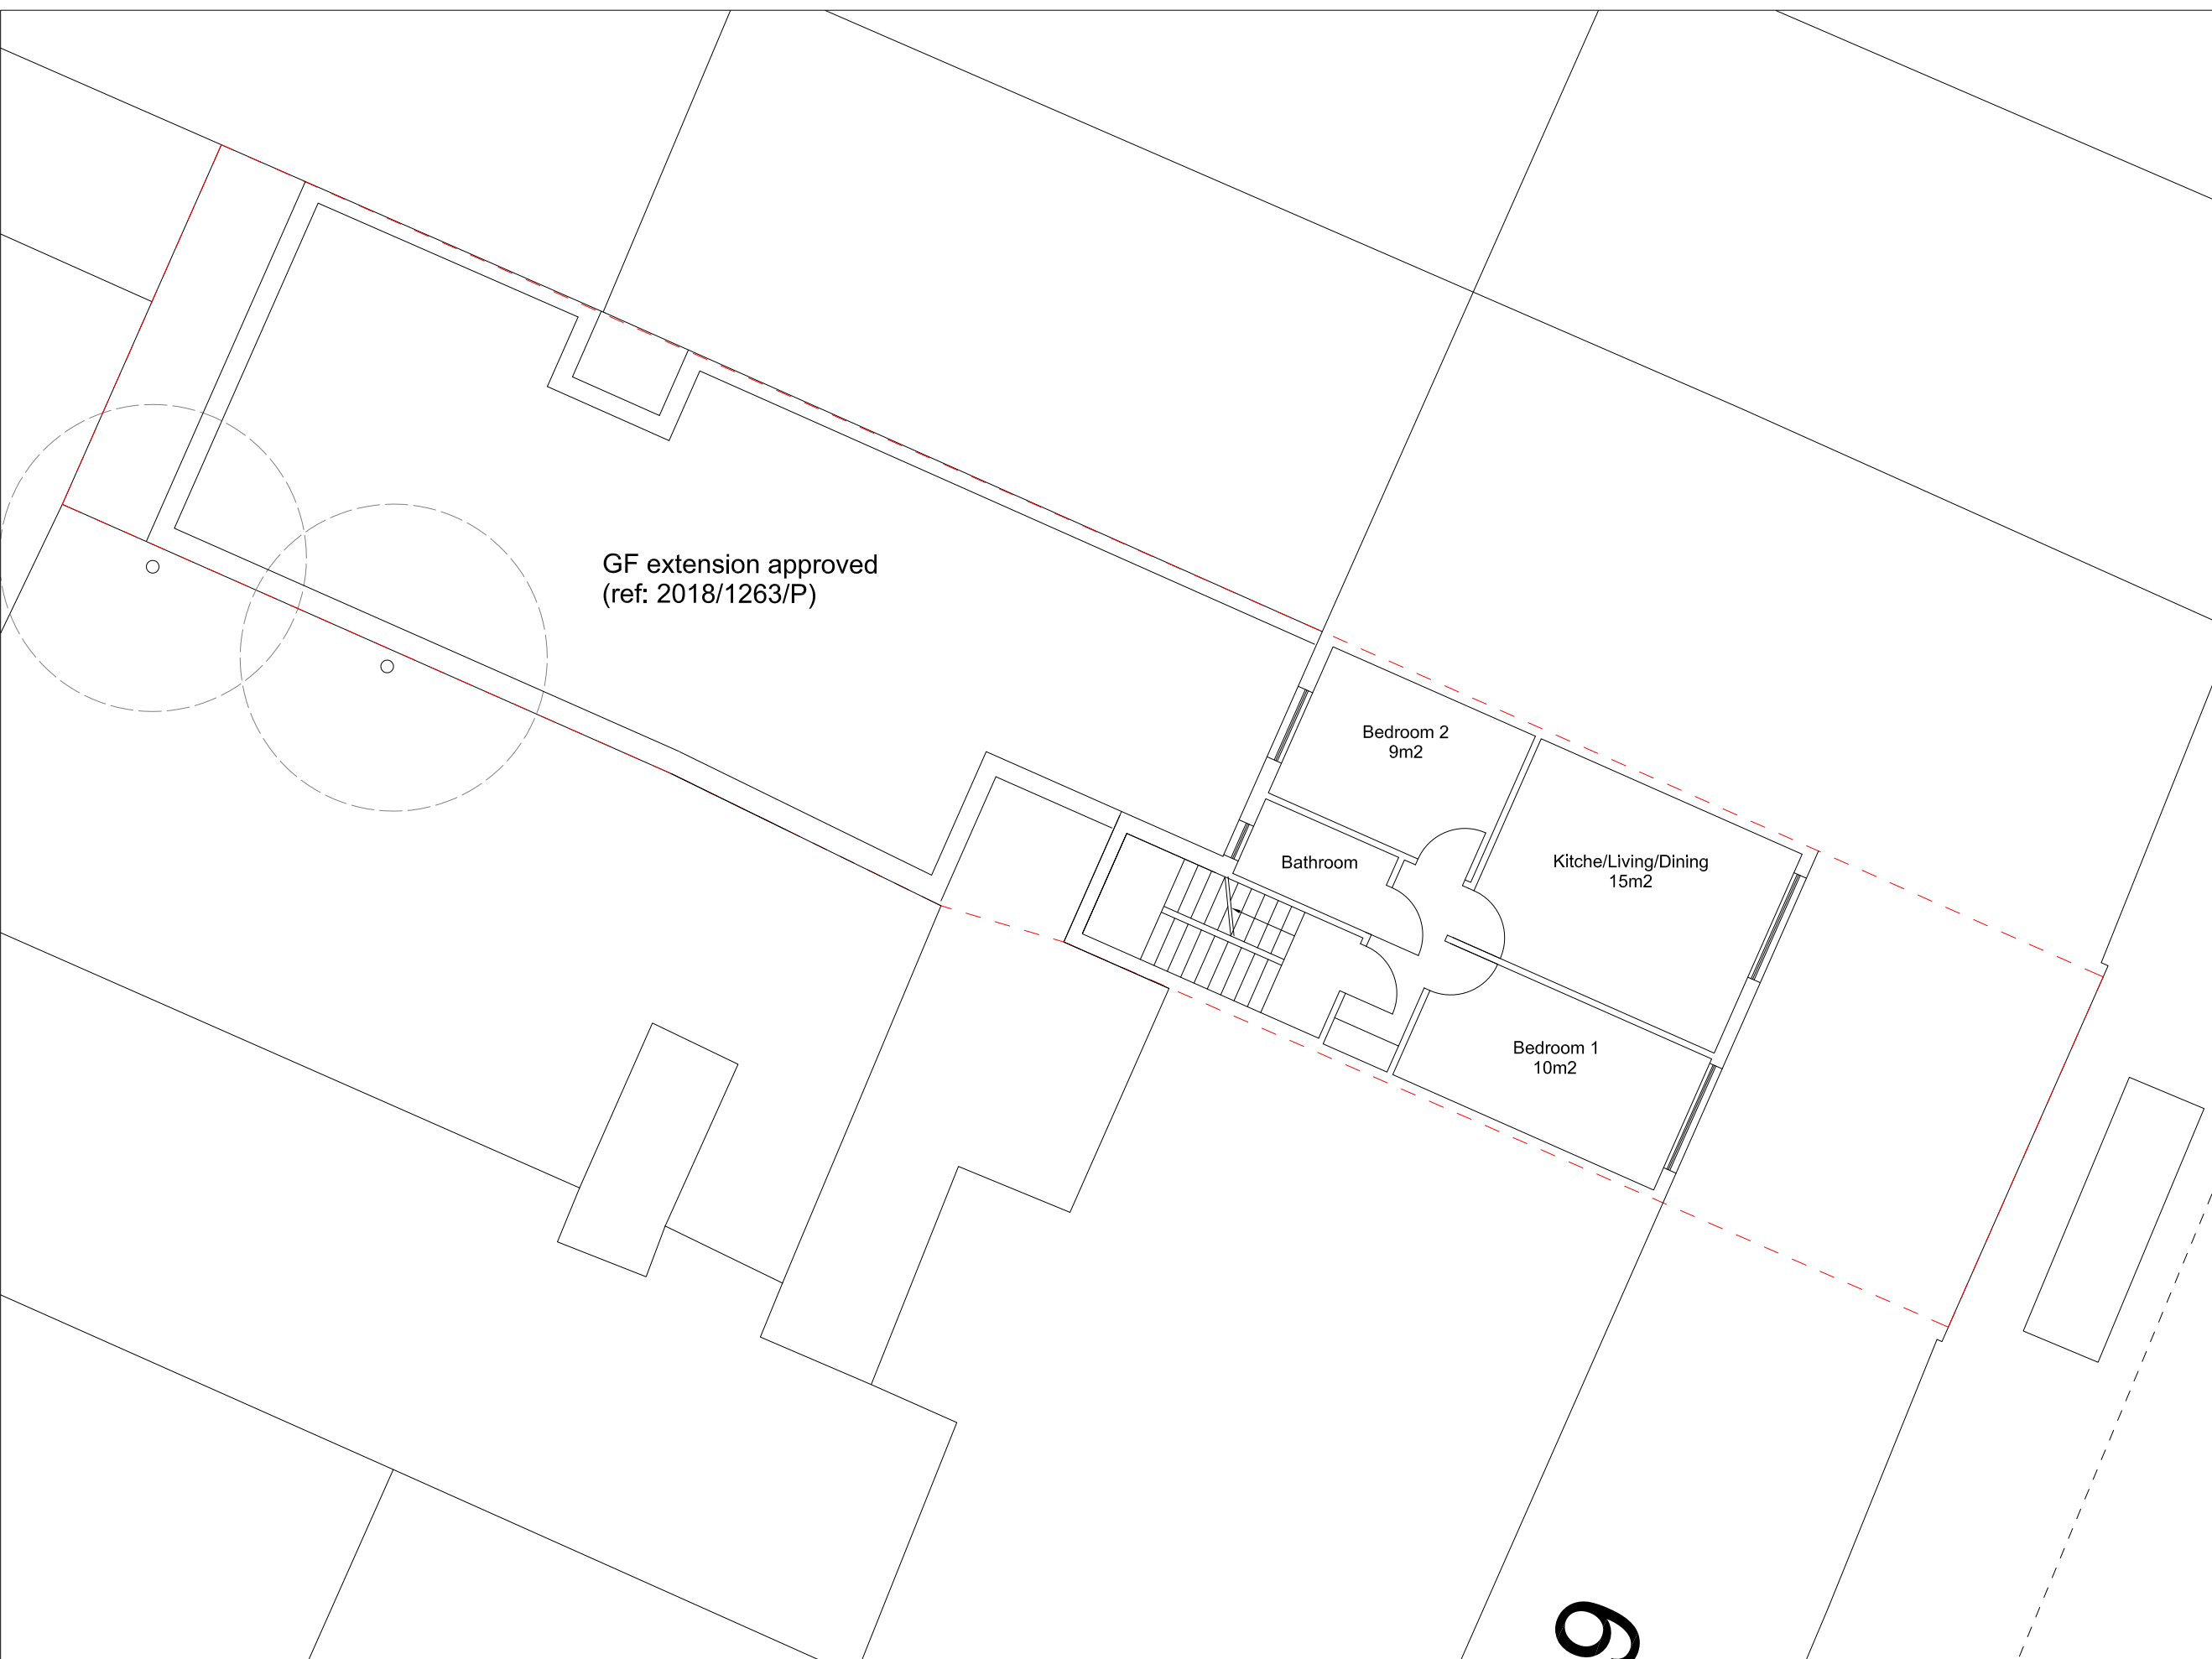

GF extension approved
(ref: 2018/1263/P)

Bedroom 2
9m²

Bathroom

Kitchen/Living/Dining
15m²

Bedroom 1
10m²



A 25/04/19 GF extension shown


FORMER STUDIO
E:Info@formerstudio.com T:07887 502 552

Job title
143 Fortress Road, London NW5 2HR

Drawing title
Existing Roof Plan

Scale
1:100@ A3 Date
Nov 2018


Drawing No. Rev. No.
004 A

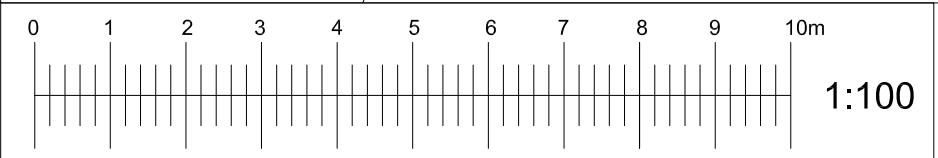

This drawing has been prepared by Former Studio and the data contained herein may be used or reproduced only with Former Studio's approval.



no.143

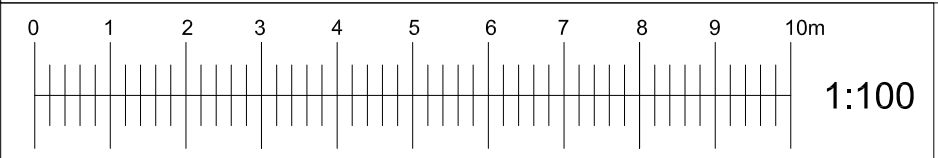

FORMER STUDIO
E:Info@formerstudio.com T:07887 502 552

Job title
143 Fortress Road, London NW5 2HR

Drawing title
Existing Front (East) Elevation


Scale
1:100@ A3

Date
Nov 2018

Drawing No.
005

Rev. No.
*

This drawing has been prepared by Former Studio and the data contained herein may be used or reproduced only with Former Studio's approval.

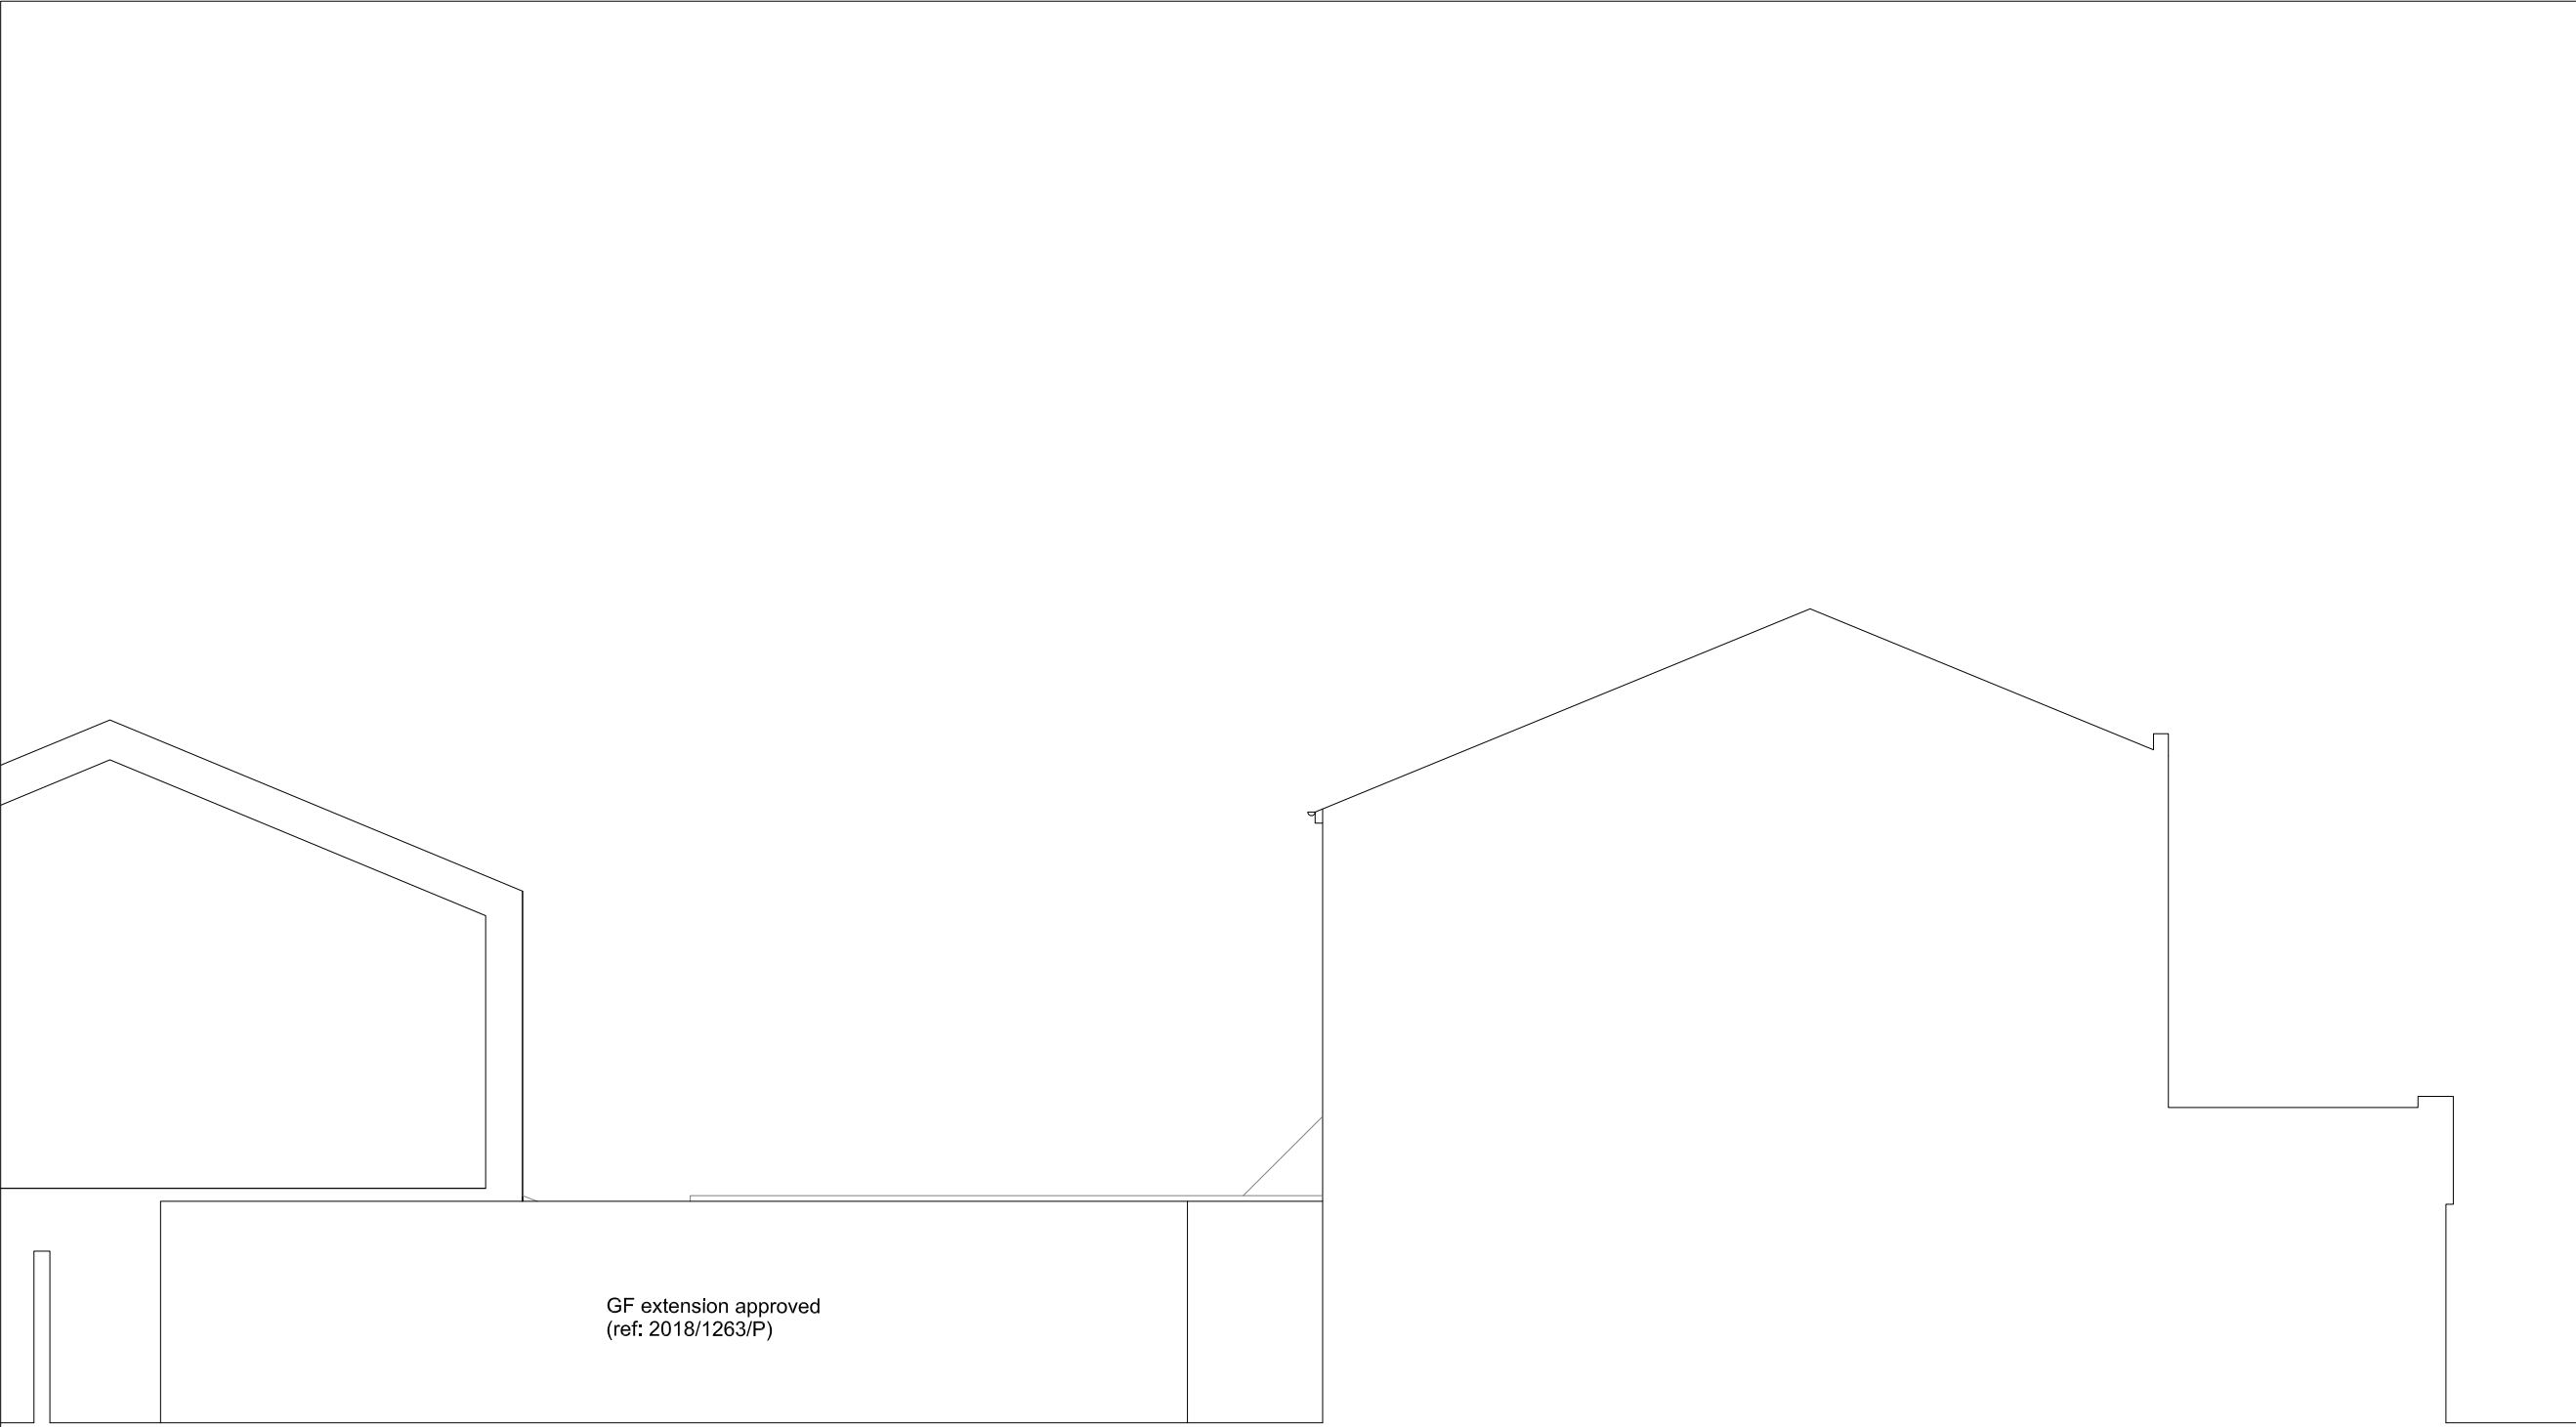

GF extension approved
(ref: 2018/1263/P)

A	25/04/19	GF extension shown
---	----------	--------------------

FORMER STUDIO
E:Info@formerstudio.com T:07887 502 552

Job title
143 Fortress Road, London NW5 2HR


Drawing title
Existing Side (South) Elevation

Scale
1:100@ A3

Date
Nov 2018

Drawing No.
006

Rev. No.
A

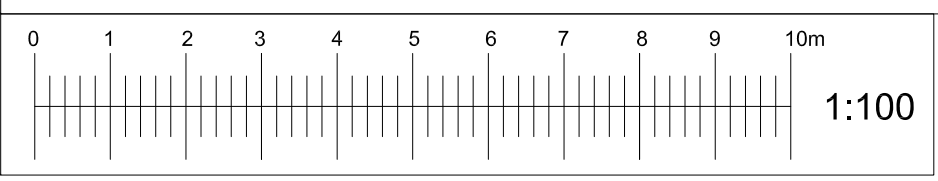




A	25/04/19	GF extension shown
---	----------	--------------------

FORMER STUDIO
E:Info@formerstudio.com T:07887 502 552



Job title
143 Fortress Road, London NW5 2HR

Drawing title
Existing Rear (West) Elevation

Scale	Date
1:100@ A3	Nov 2018
Drawing No.	Rev. No.
007	A

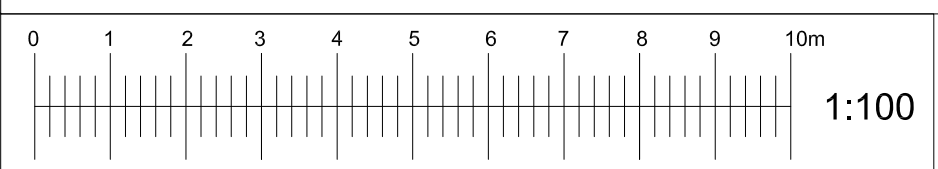

This drawing has been prepared by Former Studio and the data contained herein may be used or reproduced only with Former Studio's approval.

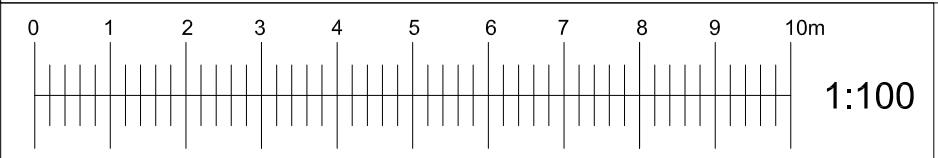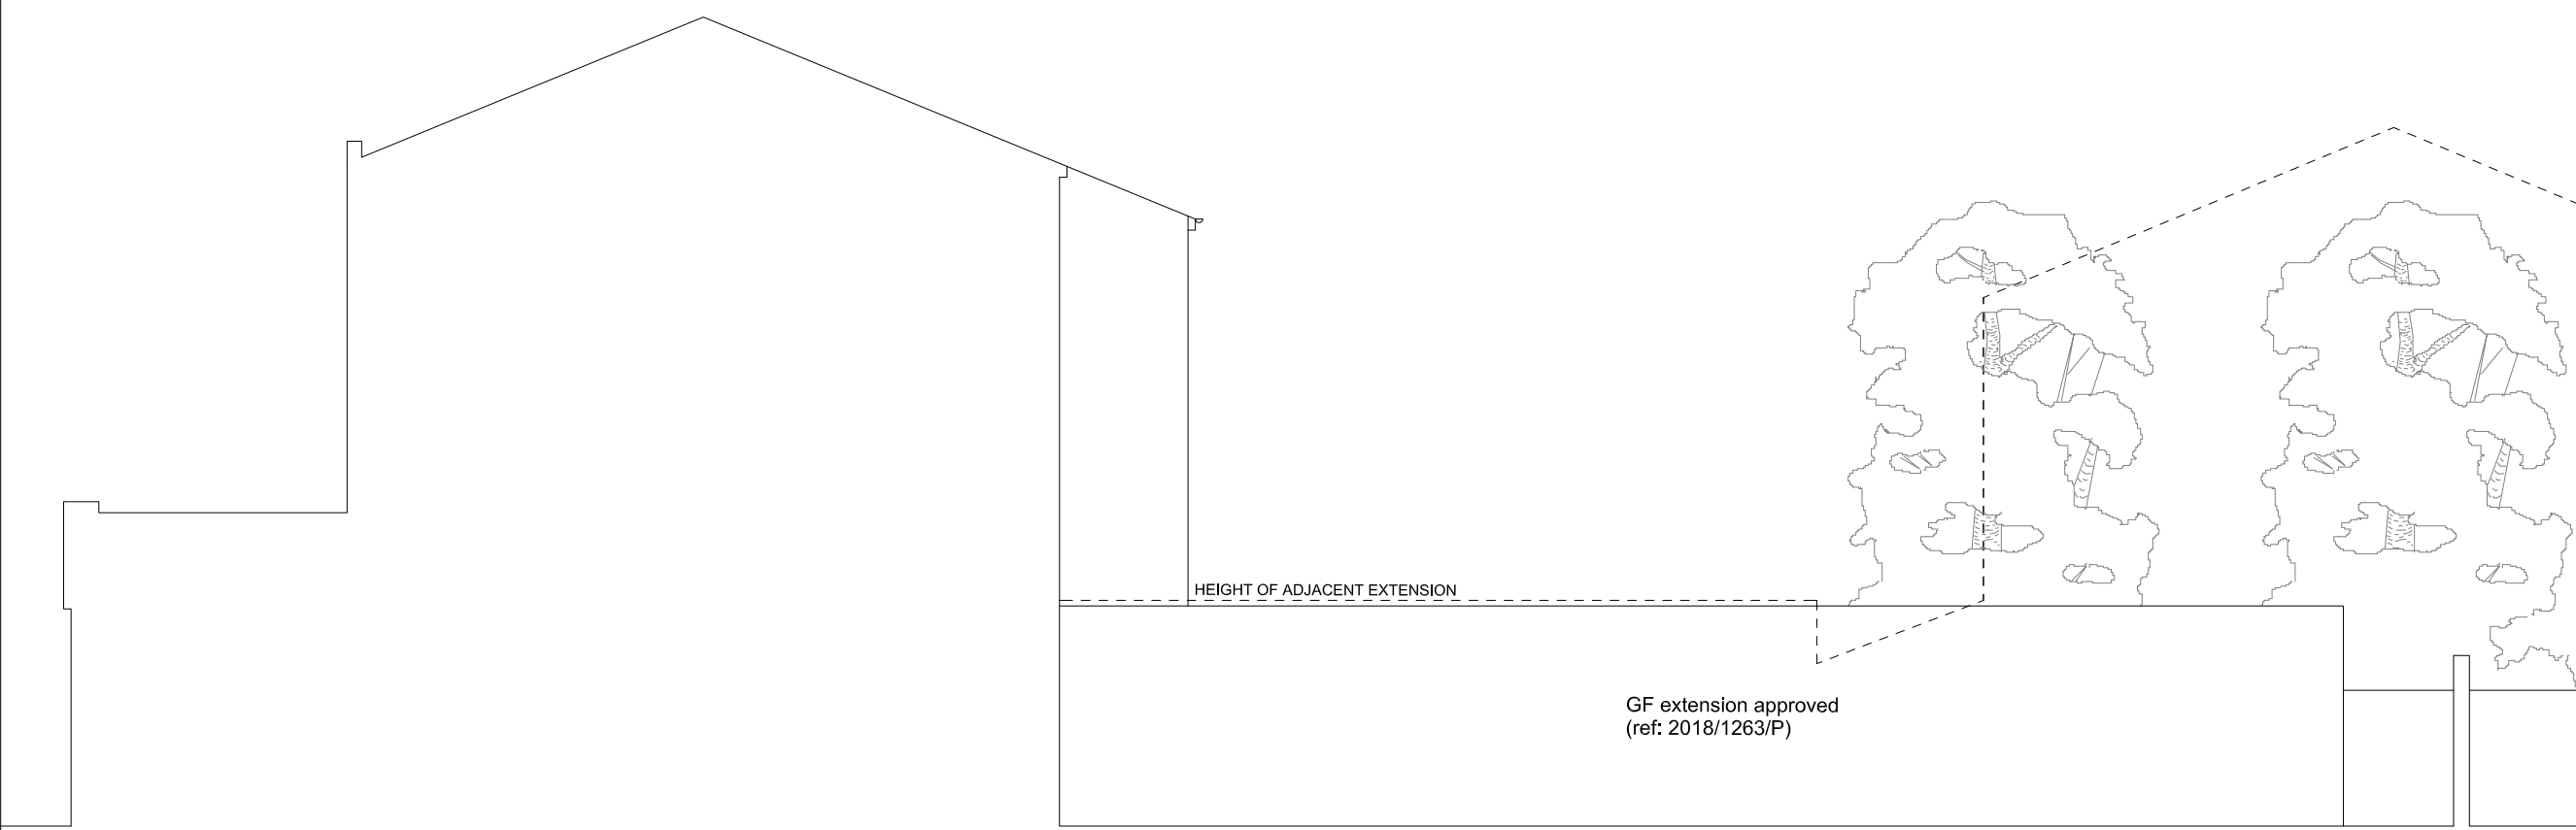

A	25/04/19	GF extension shown
---	----------	--------------------

FORMER STUDIO
E:Info@formerstudio.com T:07887 502 552

Job title
143 Fortress Road, London NW5 2HR

Drawing title
Existing Side (North) Elevation


Scale
1:100@ A3

Date
Nov 2018

Drawing No.
008

Rev. No.
A

This drawing has been prepared by Former Studio and the data contained herein may be used or reproduced only with Former Studio's approval.

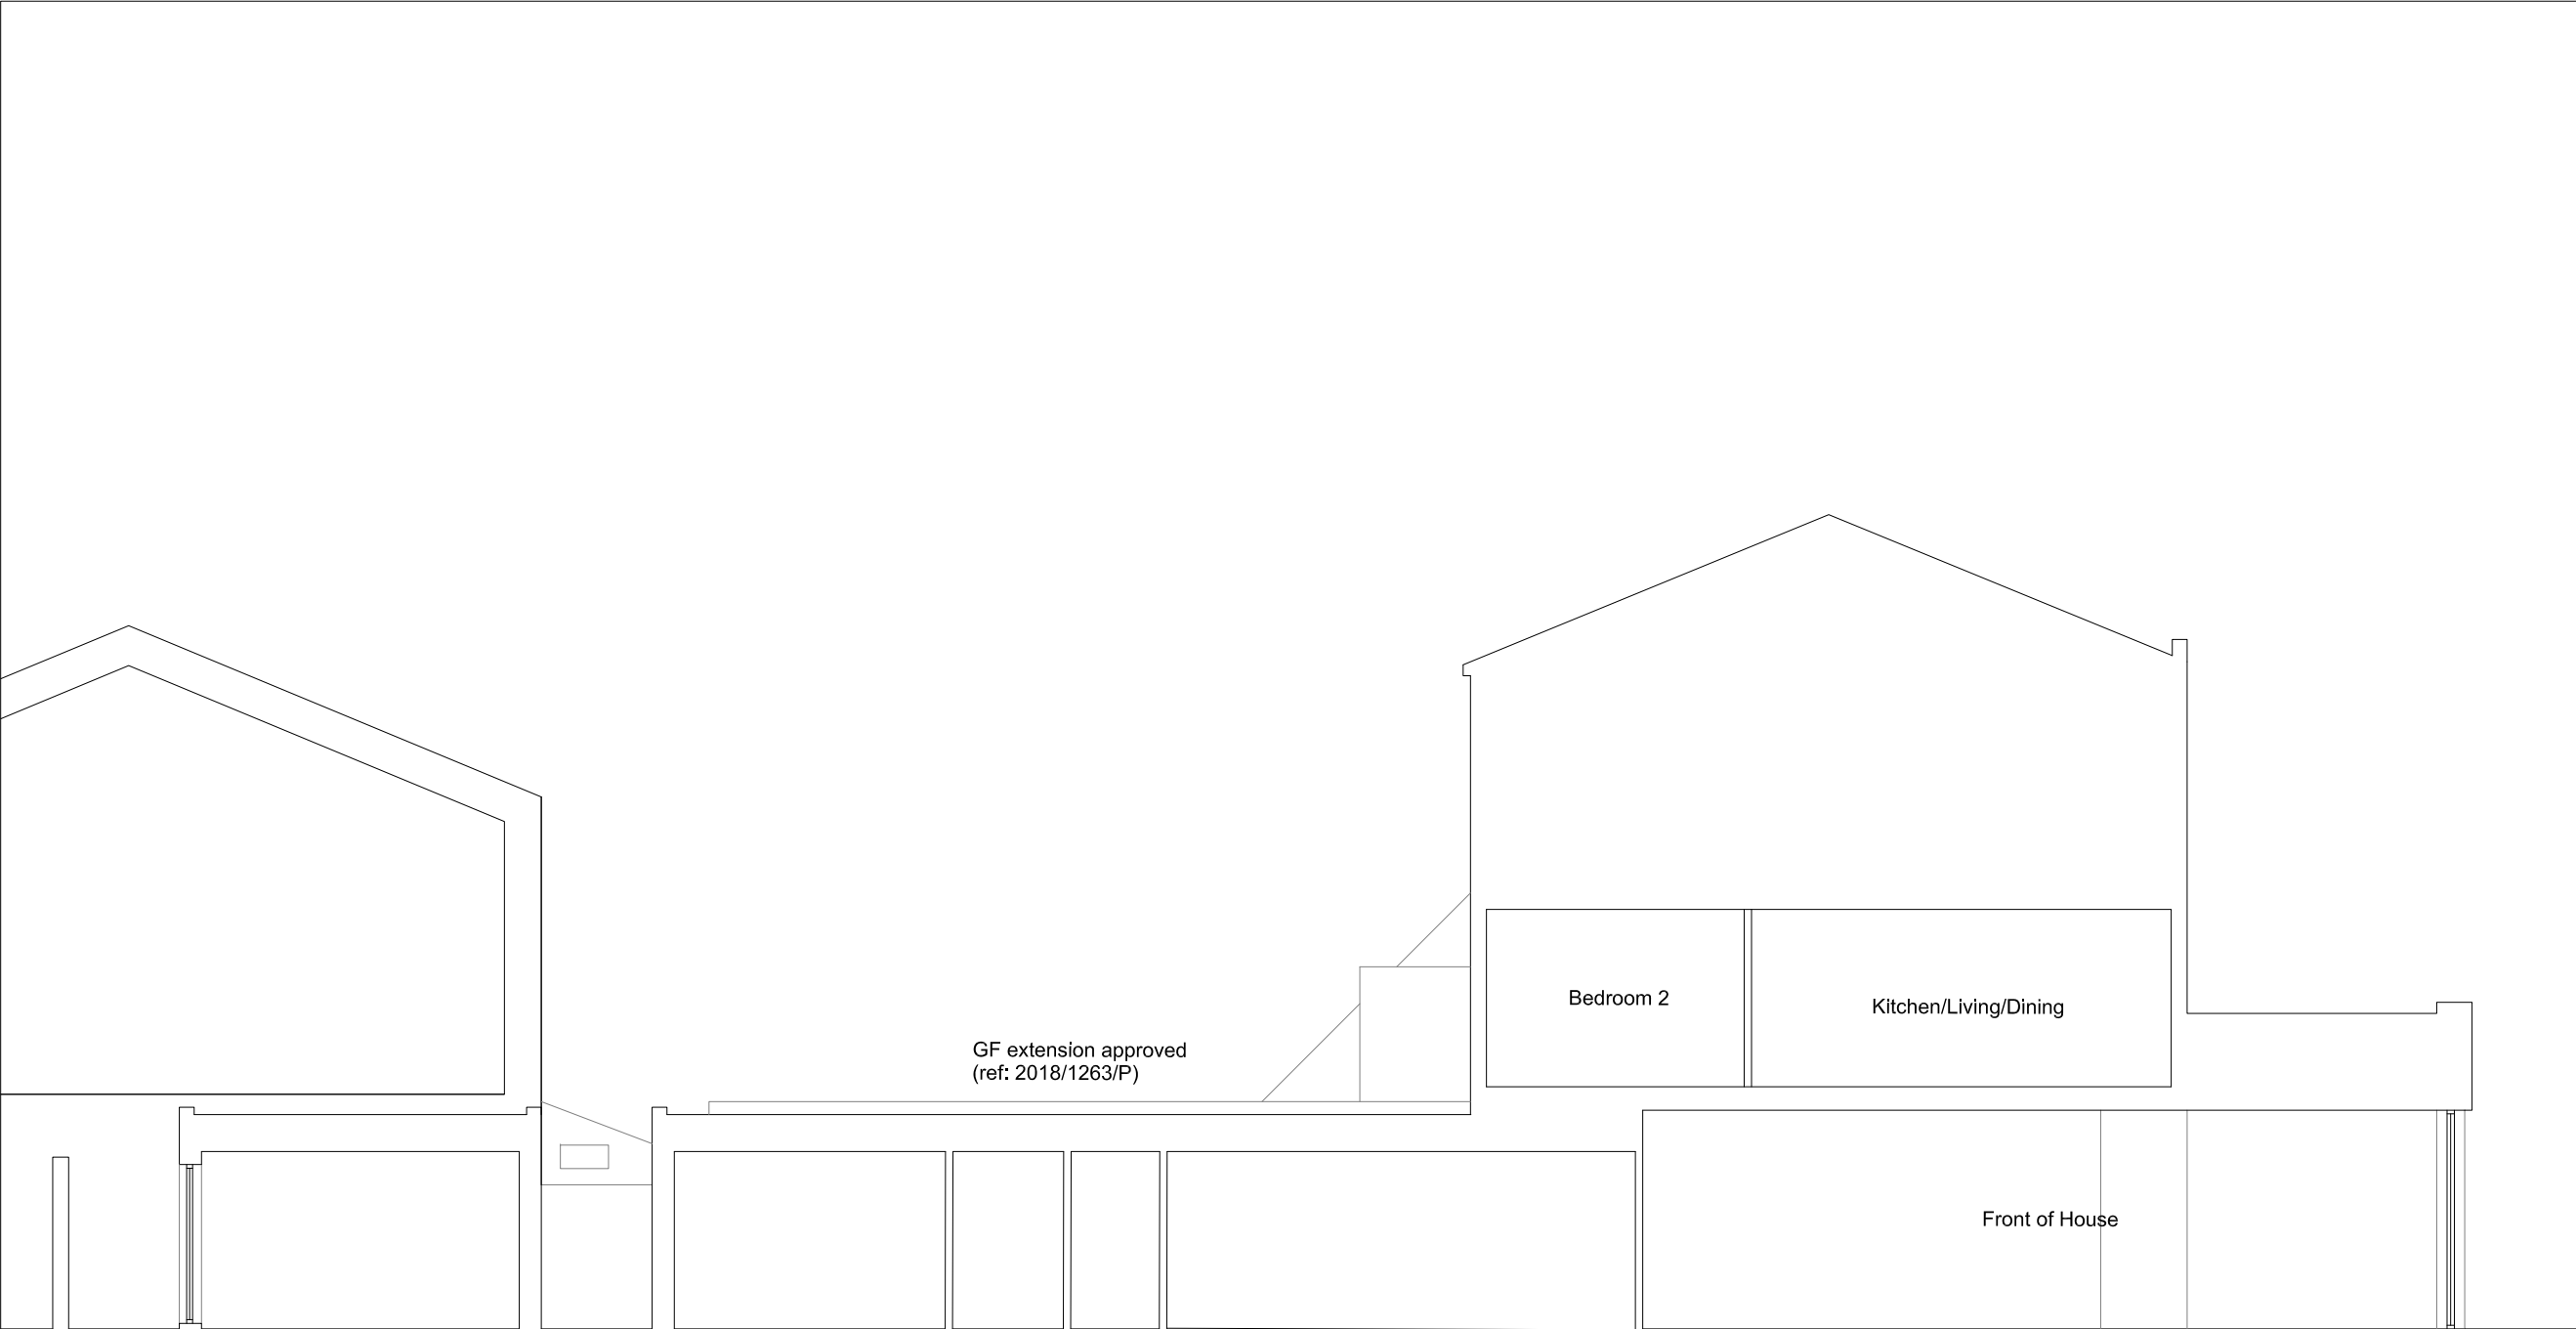

A	25/04/19	GF extension shown
*	07/03/18	Issued for planning

FORMER STUDIO
E:info@formerstudio.com T:07887 502 552

Job title
143 Fortress Road, London NW5 2HR

Drawing title
Existing Section

Scale
1:100@ A3

Date
March 2018

Drawing No.
009

Rev. No.
A

