

FORMER STUDIO
E:info@formerstudio.com T:07887 502 552

Job title
143 Fortress Road, London NW5 2HR

Drawing title
Proposed Block Plan

Scale
1:500@ A3

Date
Nov 2018

Drawing No.
PA-102

Rev. No.
*

This drawing has been prepared by Former Studio and the data contained herein may be used or reproduced only with Former Studio's approval.



FORMER STUDIO
E:Info@formerstudio.com T:07887 502 552

Job title
143 Fortress Road, London NW5 2HR


Drawing title
Proposed Ground Floor Plan


Scale
1:100@ A3

Date
Nov 2018

Drawing No.
PA-103

Rev. No.
*

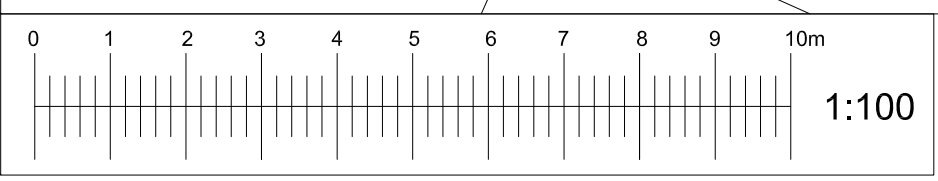

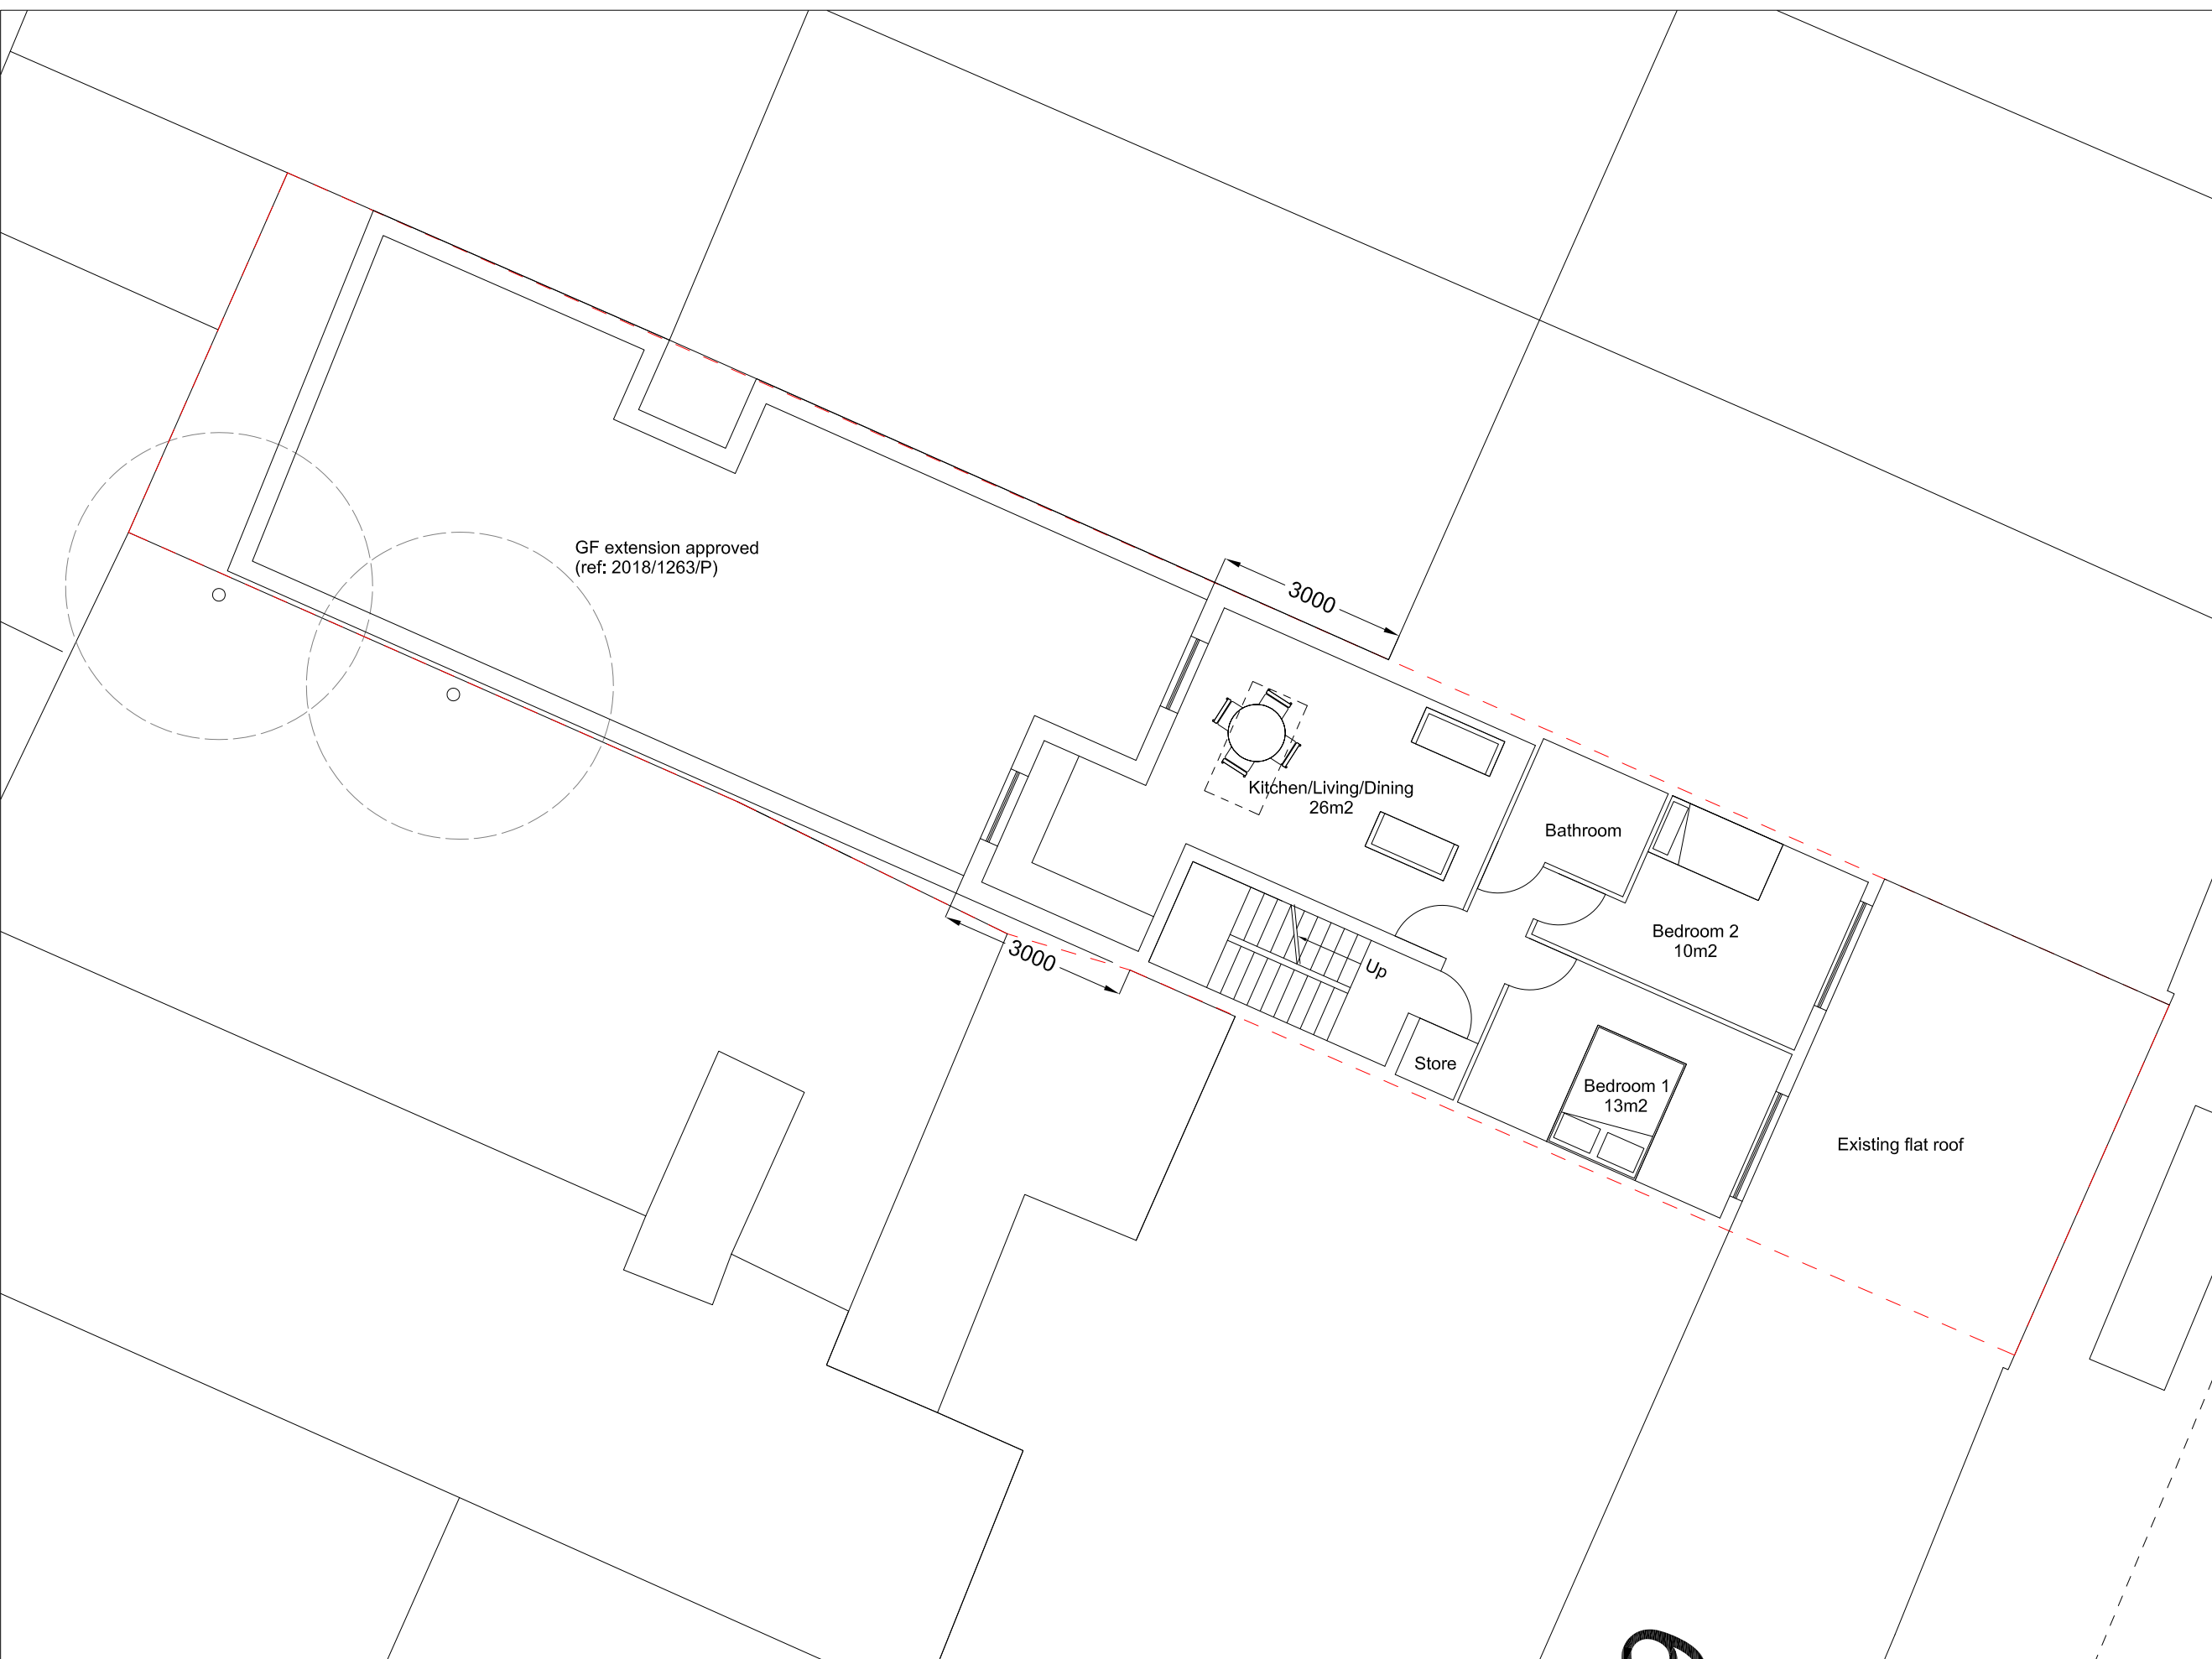

FORMER STUDIO
E:Info@formerstudio.com T:07887 502 552

Job title
143 Fortress Road, London NW5 2HR


Drawing title
Proposed Roof Plan

Scale
1:100@ A3



Date
Nov 2018

Drawing No.
PA-104

Rev. No.

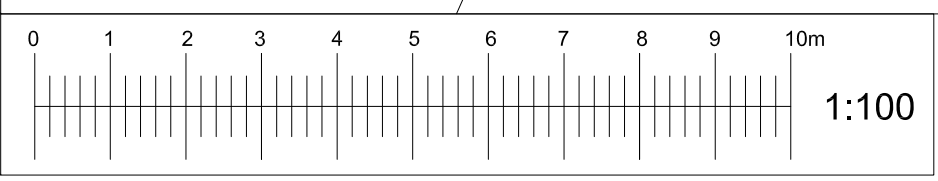

This drawing has been prepared by Former Studio and the data contained herein may be used or reproduced only with Former Studio's approval.

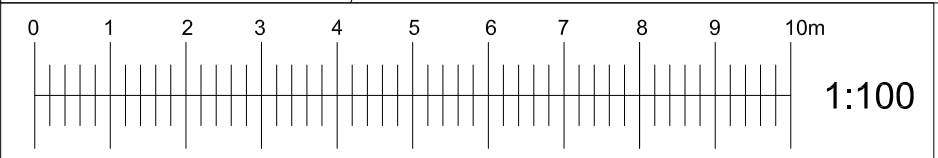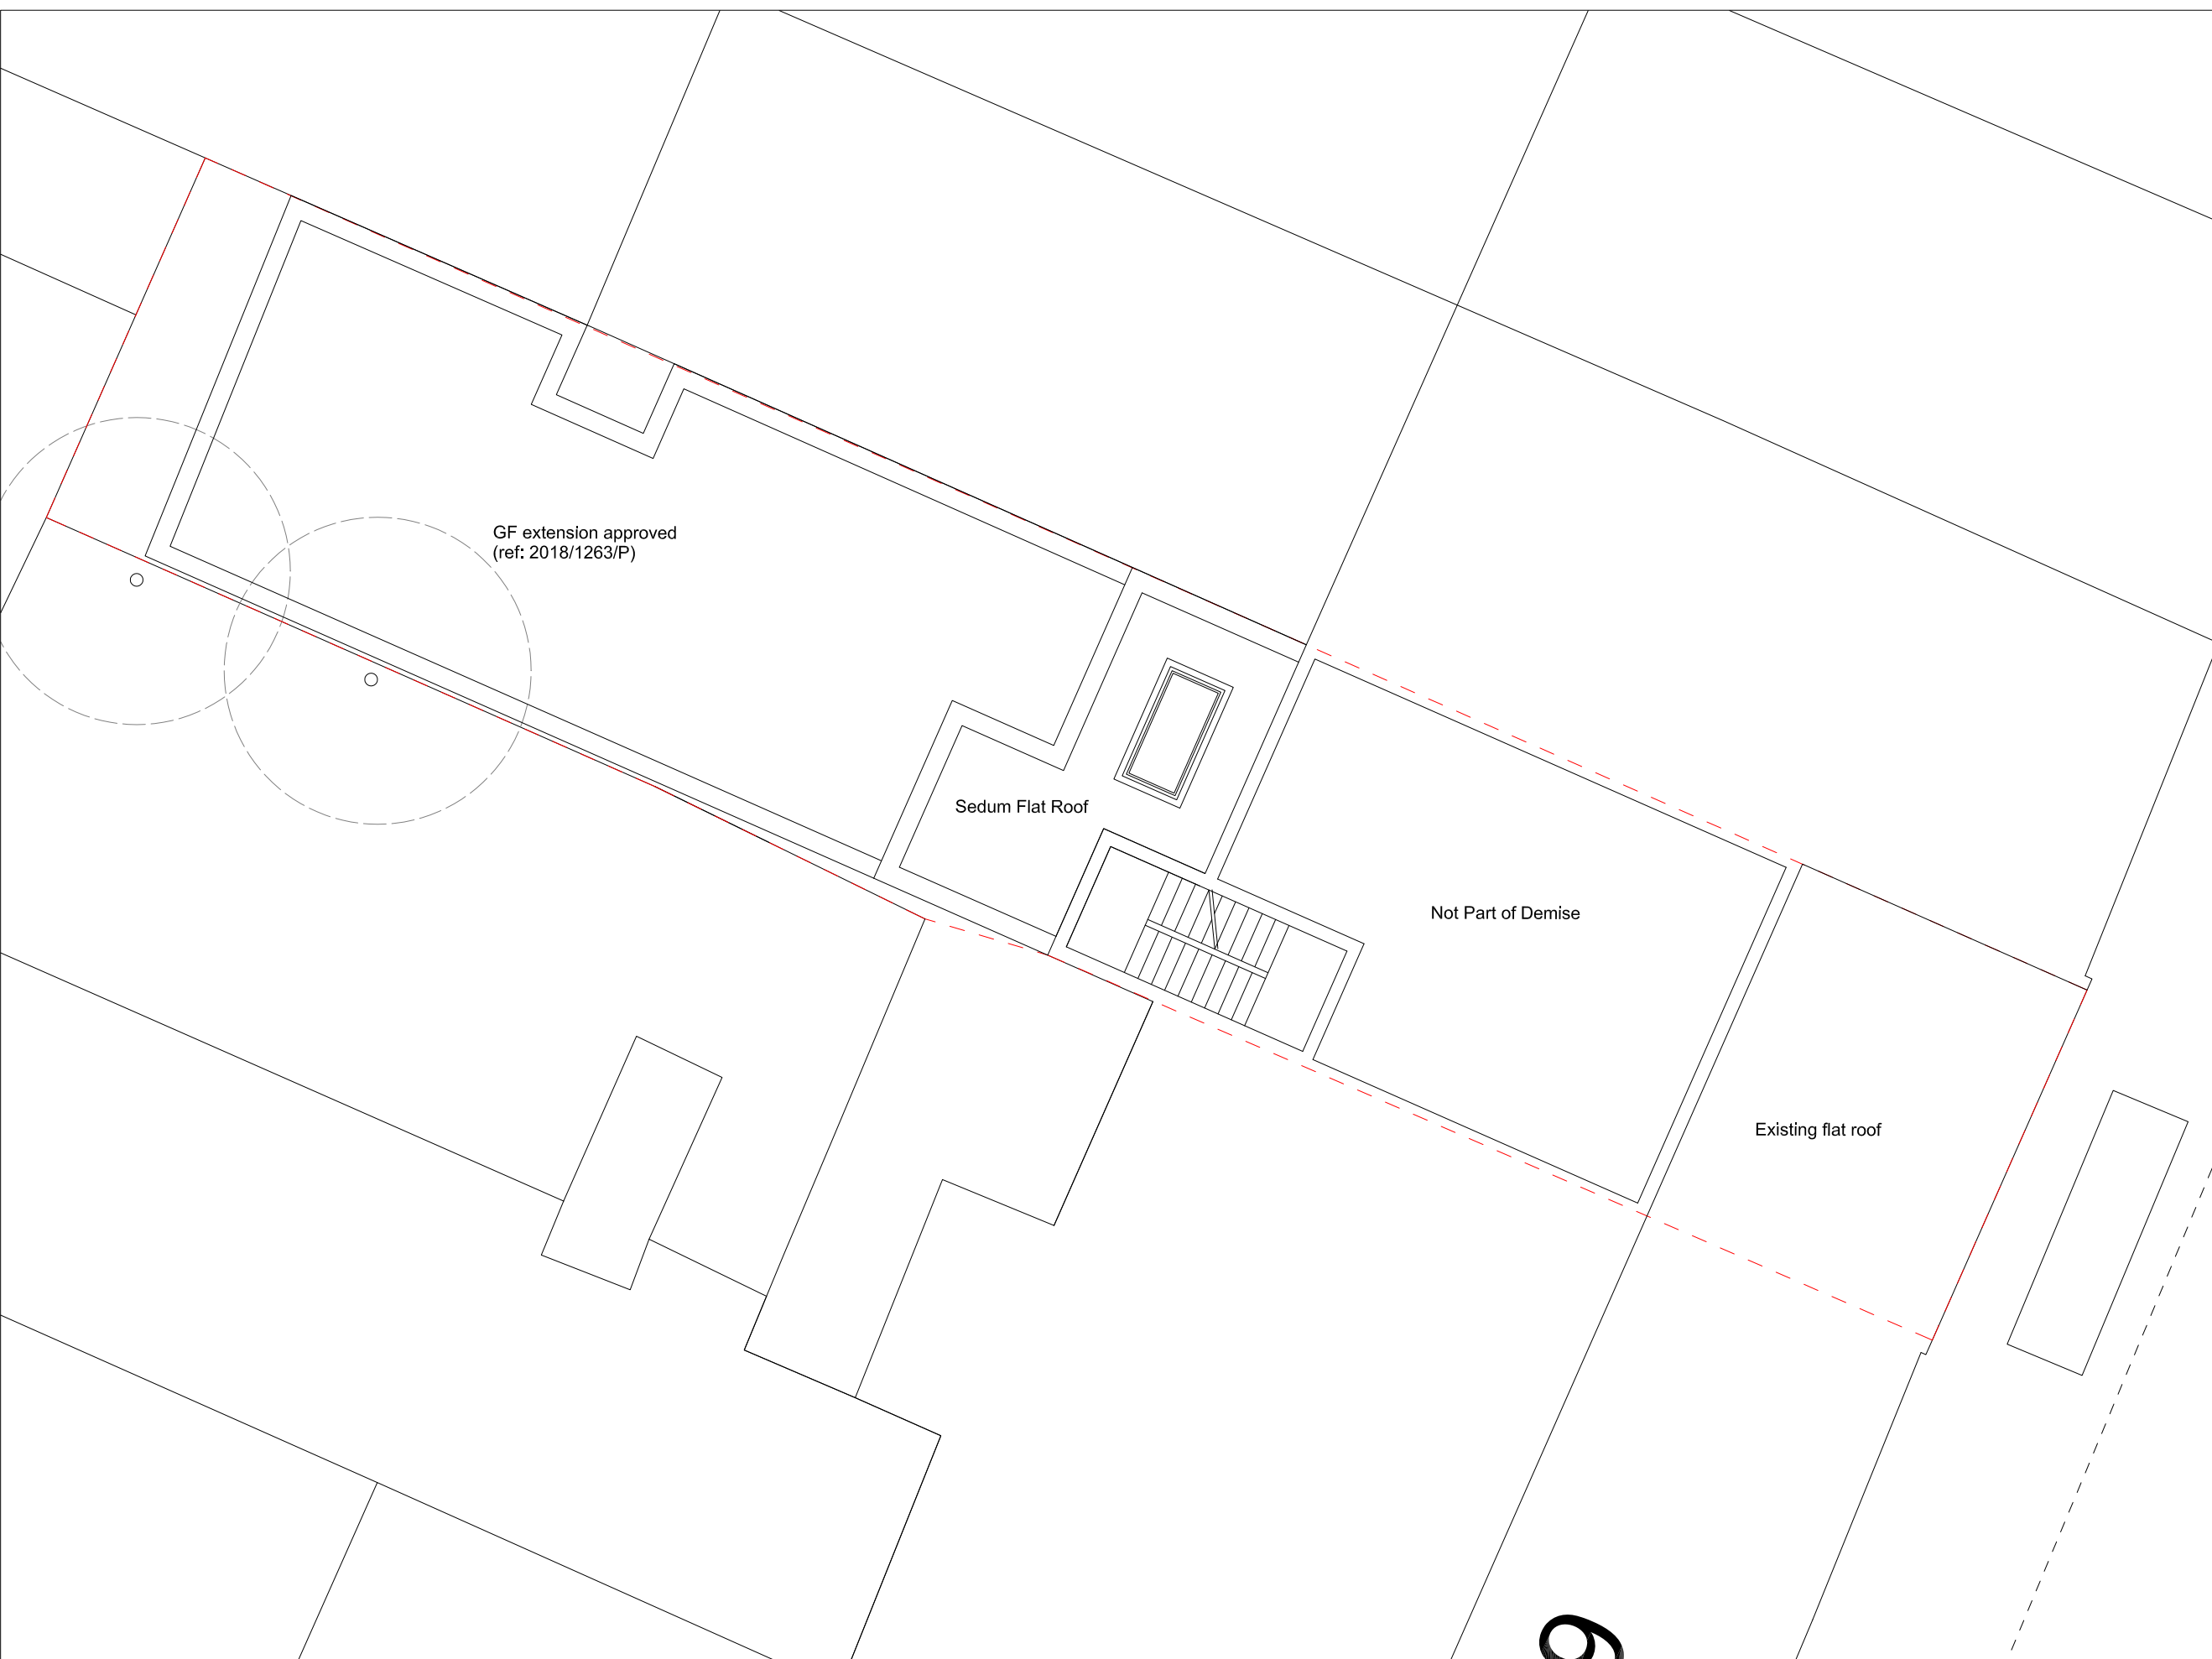

FORMER STUDIO
E:Info@formerstudio.com T:07887 502 552

Job title
143 Fortress Road, London NW5 2HR

Drawing title
Proposed Roof Plan


Scale
1:100@ A3

Date
Nov 2019


Drawing No.
PA-104.1

Rev. No.
*

This drawing has been prepared by Former Studio and the data contained herein may be used or reproduced only with Former Studio's approval.

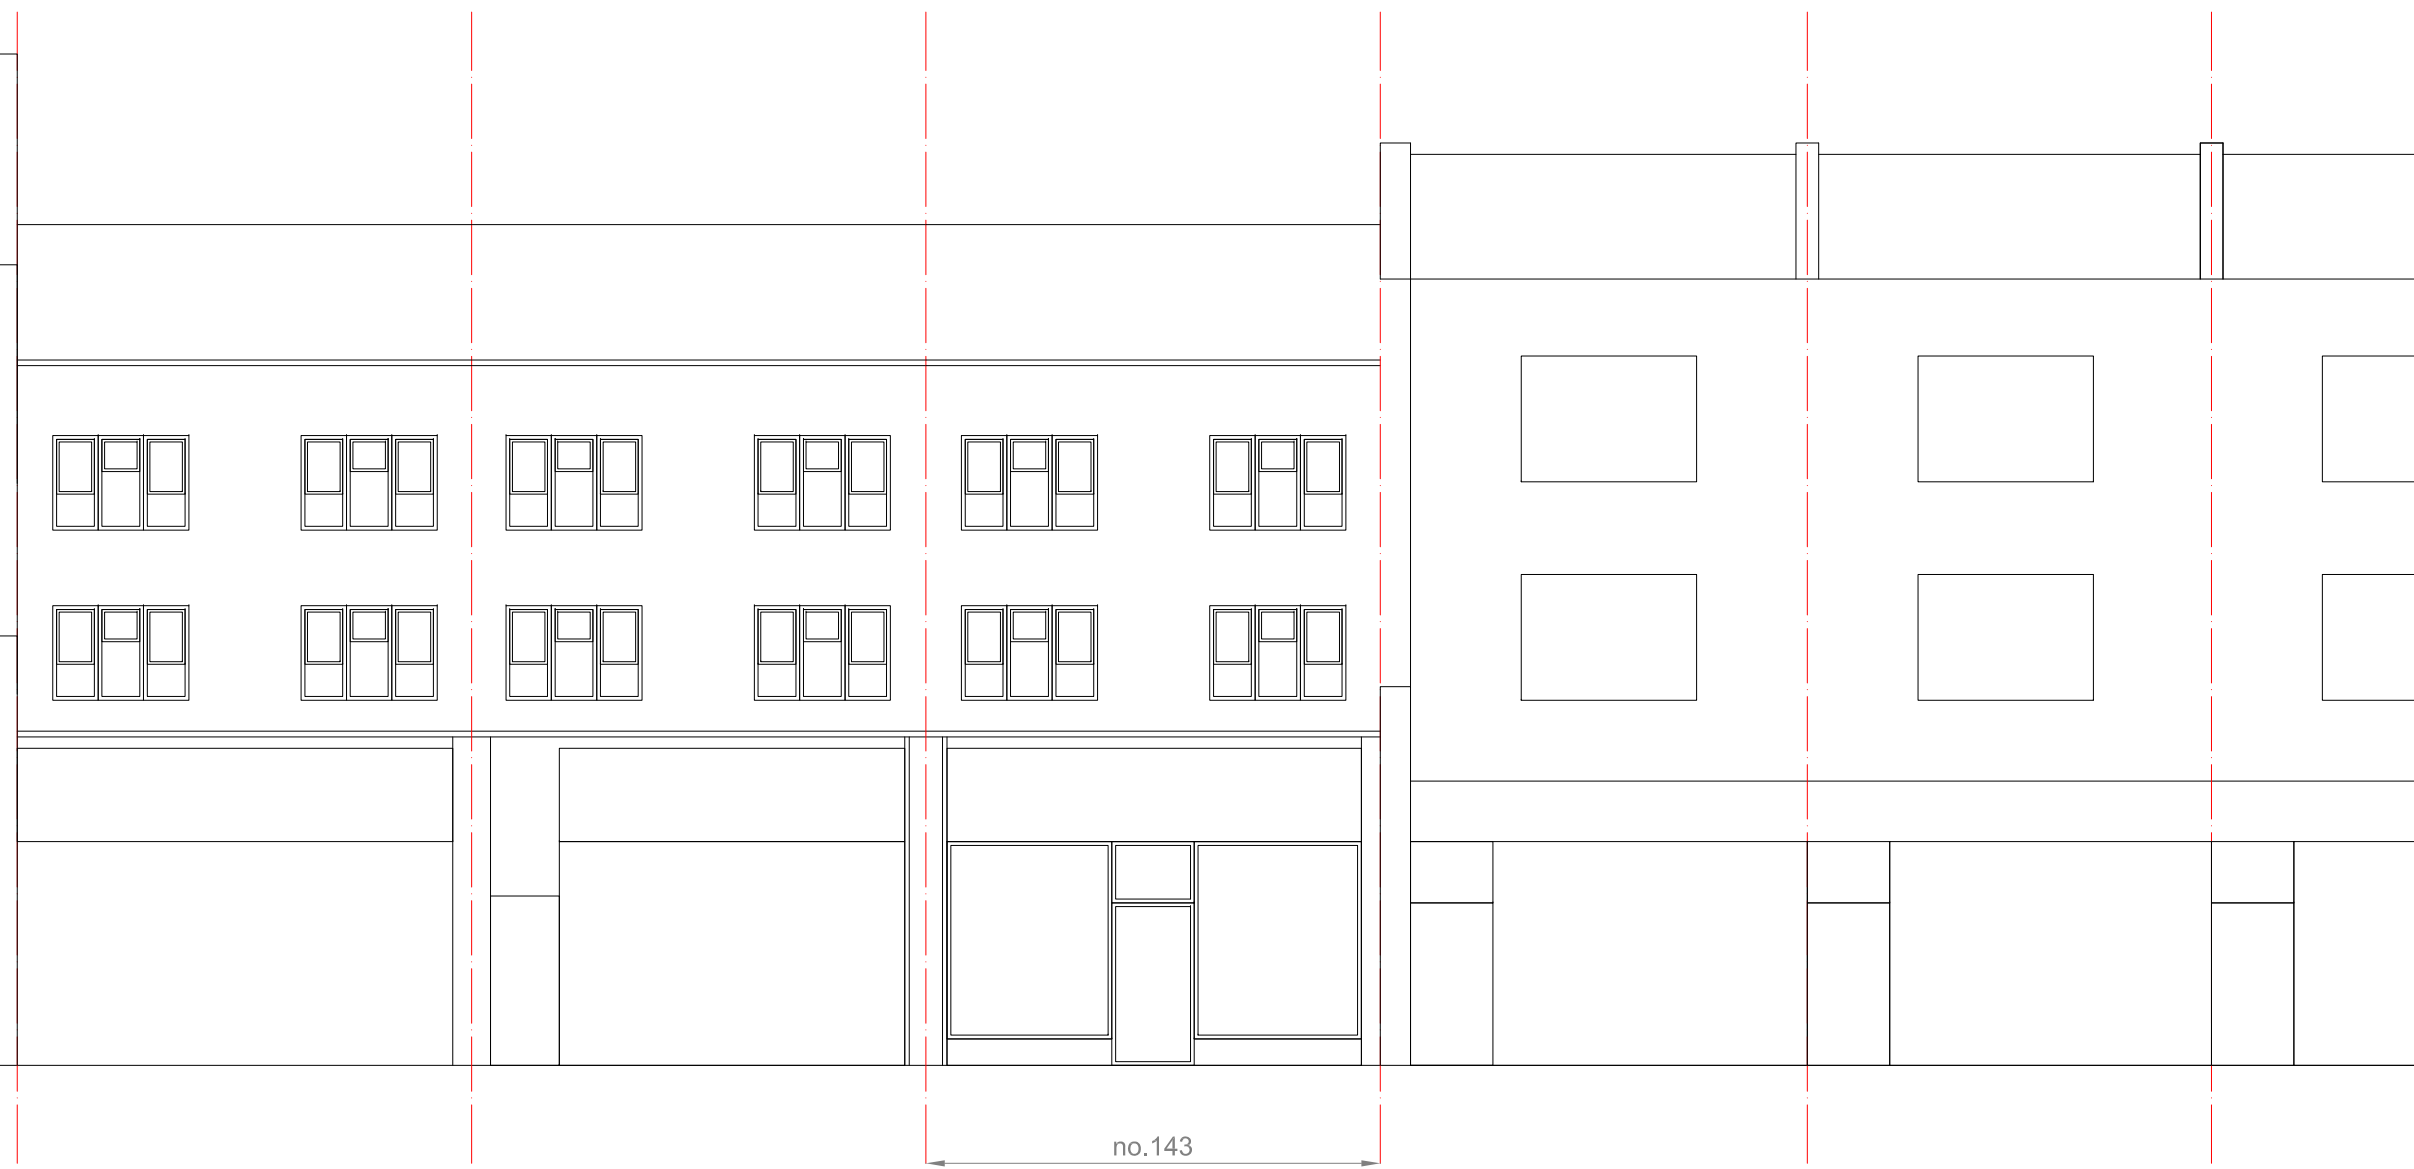

NO ALTERATION PROPOSED

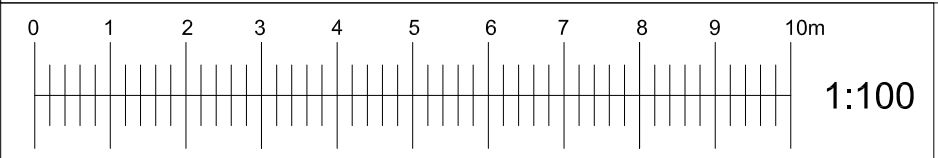

FORMER STUDIO
E:Info@formerstudio.com T:07887 502 552

Job title
143 Fortress Road, London NW5 2HR

Drawing title
Proposed Front (East) Elevation


Scale
1:100@ A3

Date
Nov 2018

Drawing No.
PA-105

Rev. No.
*

This drawing has been prepared by Former Studio and the data contained herein may be used or reproduced only with Former Studio's approval.

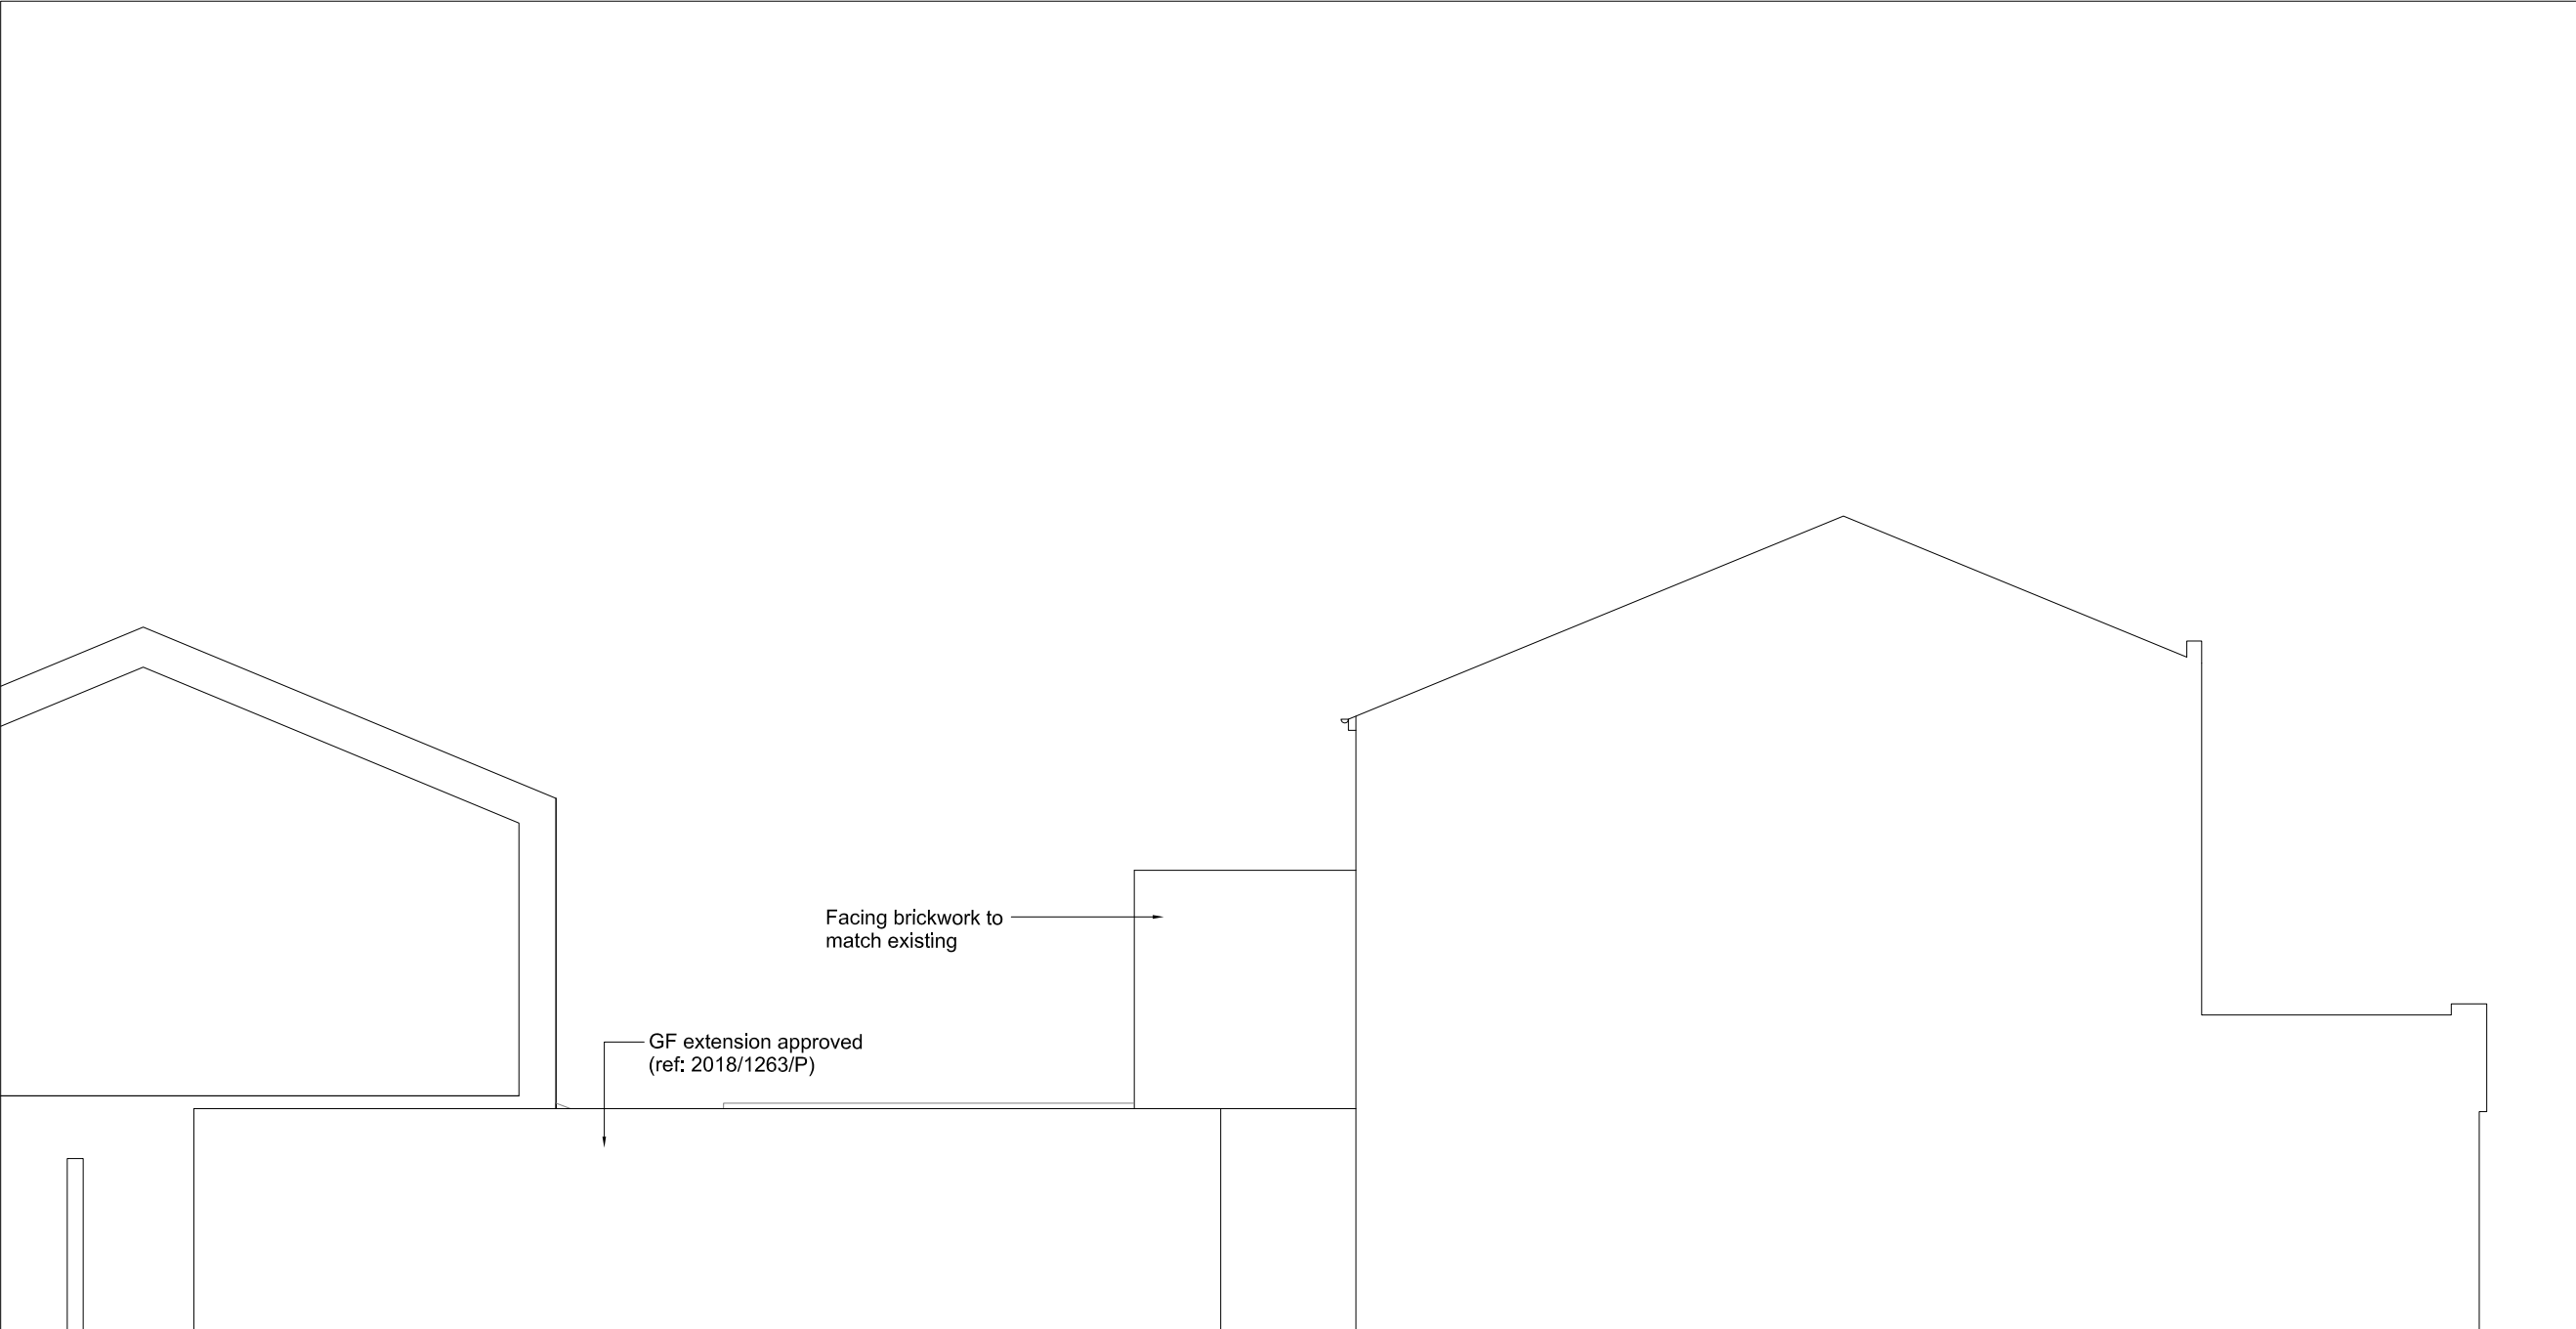

FORMER STUDIO
E:Info@formerstudio.com T:07887 502 552

Job title
143 Fortress Road, London NW5 2HR


Drawing title
Proposed Side (South) Elevation

Scale
1:100@ A3

Date
Nov 2018

Drawing No.
PA-106

Rev. No.

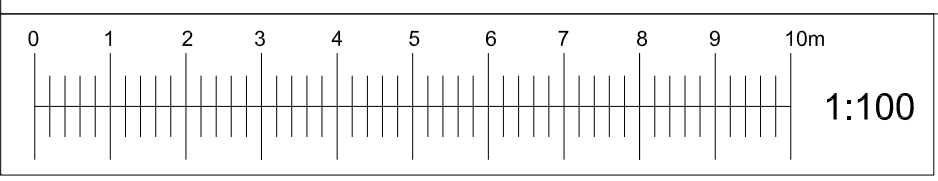

This drawing has been prepared by Former Studio and the data contained herein may be used or reproduced only with Former Studio's approval.



A 25/04/19 GF extension shown


FORMER STUDIO
E:Info@formerstudio.com T:07887 502 552

Job title
143 Fortress Road, London NW5 2HR



Drawing title
Proposed Rear (West) Elevation

Scale 1:100@ A3 Date Nov 2018

Drawing No. PA-107 Rev. No. A

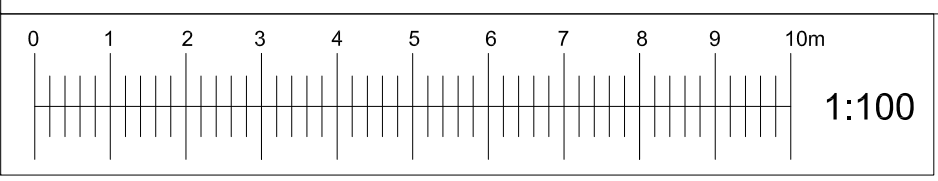

This drawing has been prepared by Former Studio and the data contained herein may be used or reproduced only with Former Studio's approval.

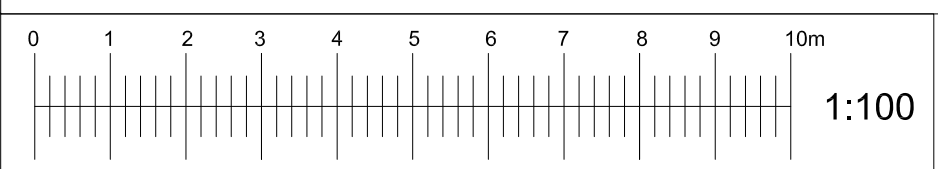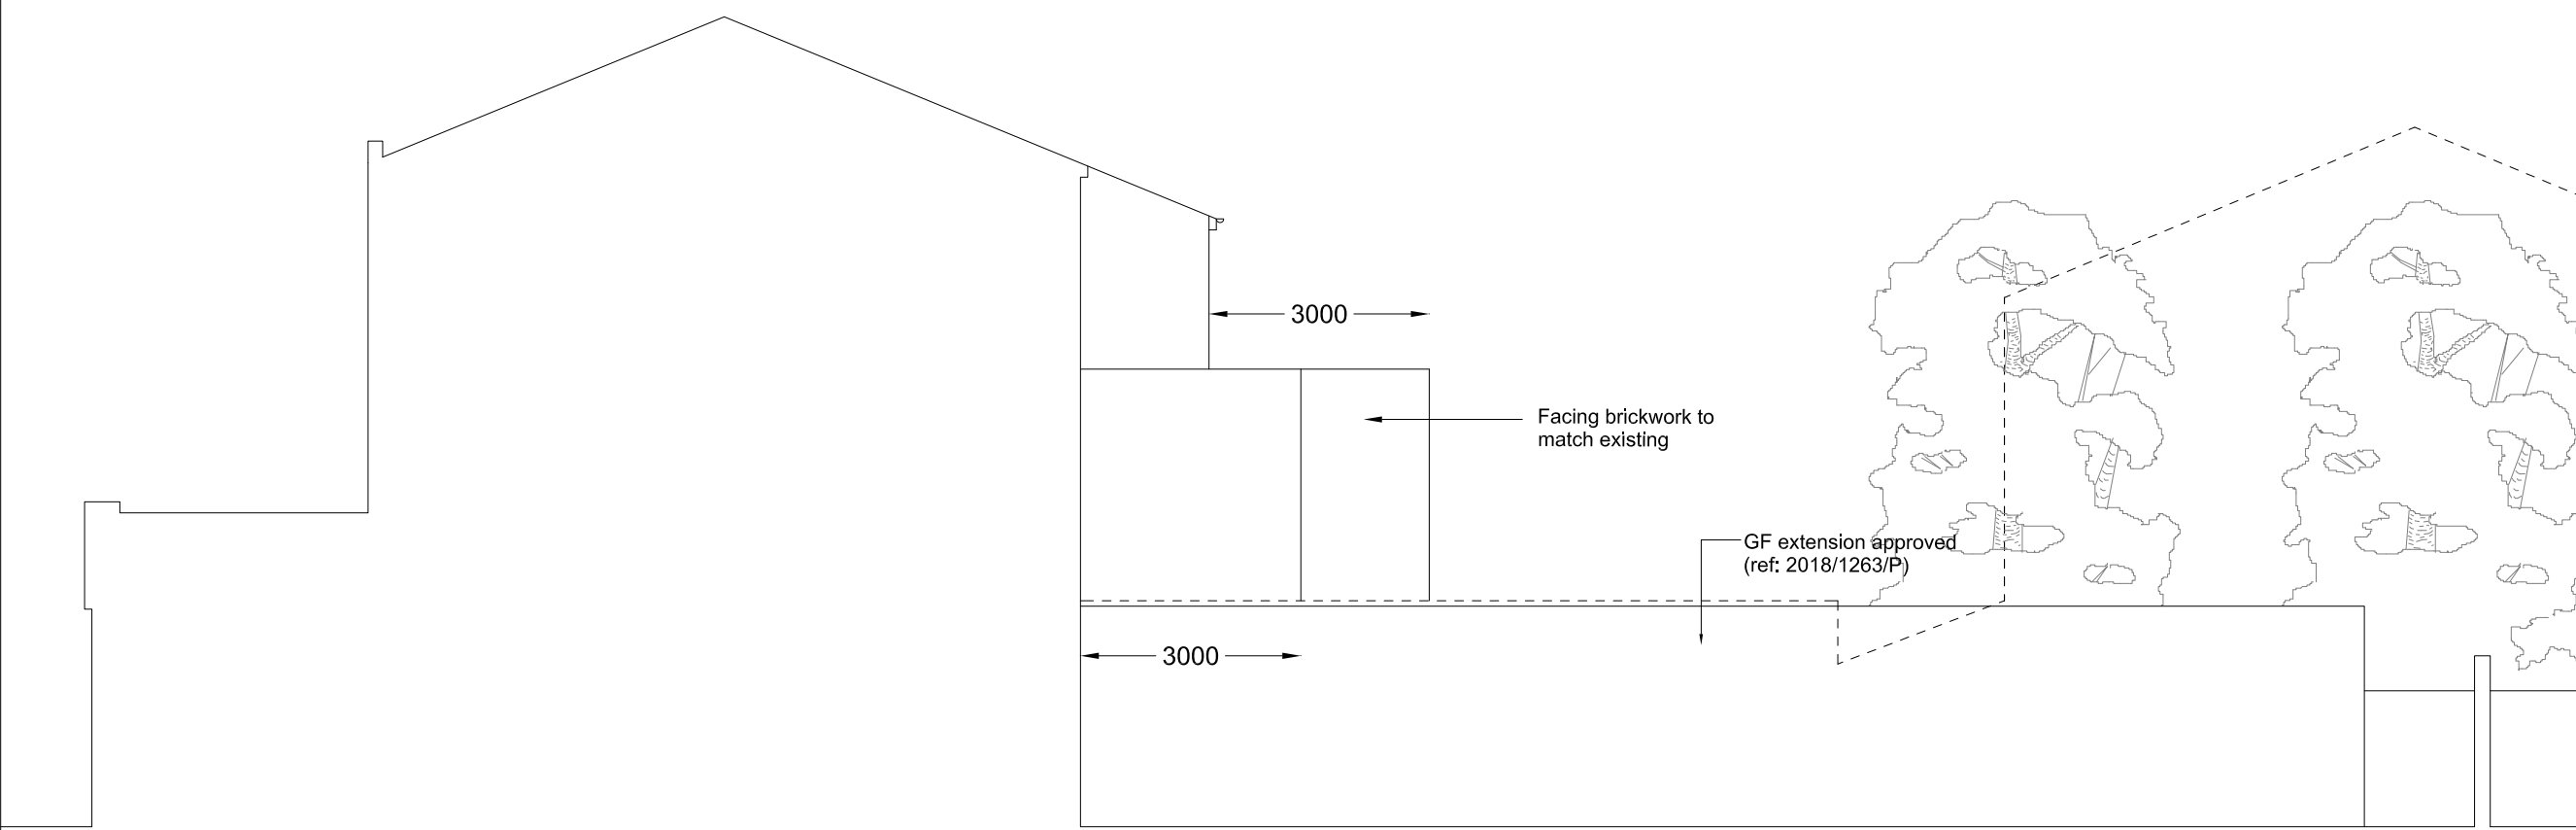



FORMER STUDIO
E:Info@formerstudio.com T:07887 502 552

Job title
143 Fortress Road, London NW5 2HR

Drawing title
Proposed Side (North) Elevation

Scale	Date
1:100@ A3	Nov 2018
Drawing No.	Rev. No.
PA-108	*

This drawing has been prepared by Former Studio and the data contained herein may be used or reproduced only with Former Studio's approval.

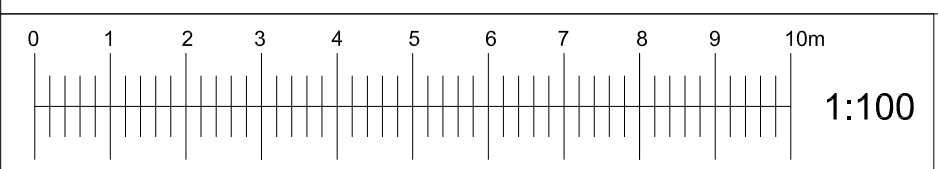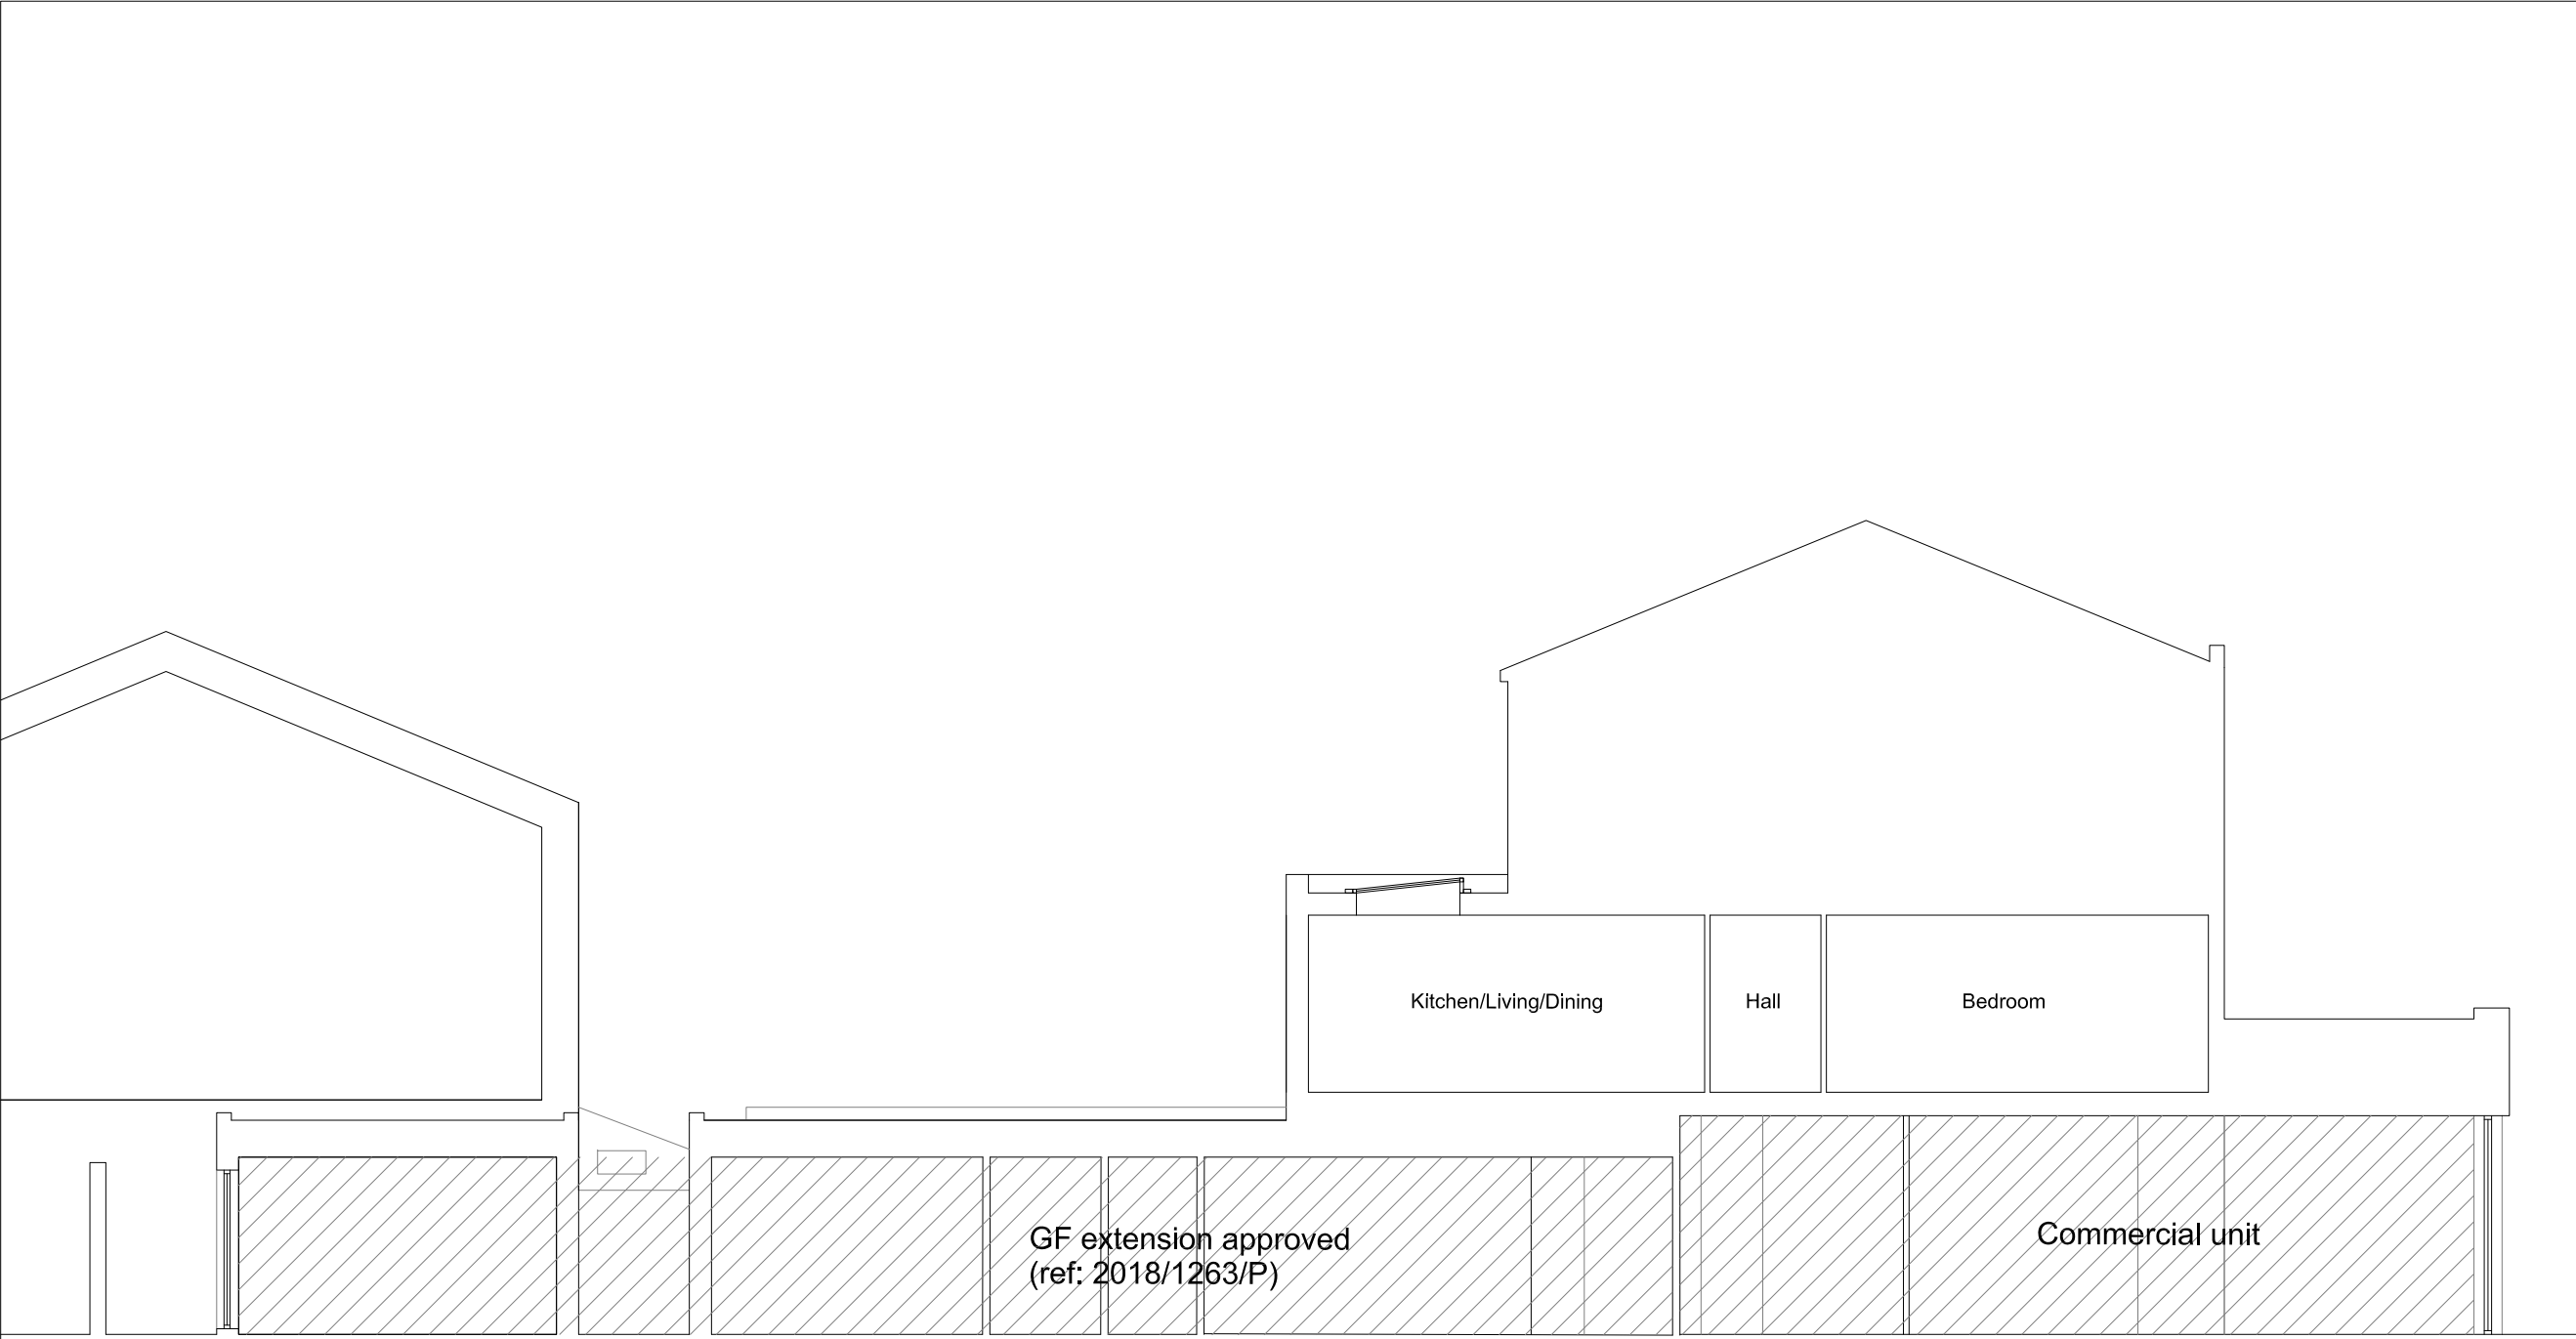

FORMER STUDIO
E:Info@formerstudio.com T:07887 502 552

Job title
143 Fortress Road, London NW5 2HR

Drawing title
Proposed Section

Scale
1:100@ A3

Date
March 2018

Drawing No.
PA-109

Rev. No.
*
