


Drawings for sketch purposes only
and not for construction.

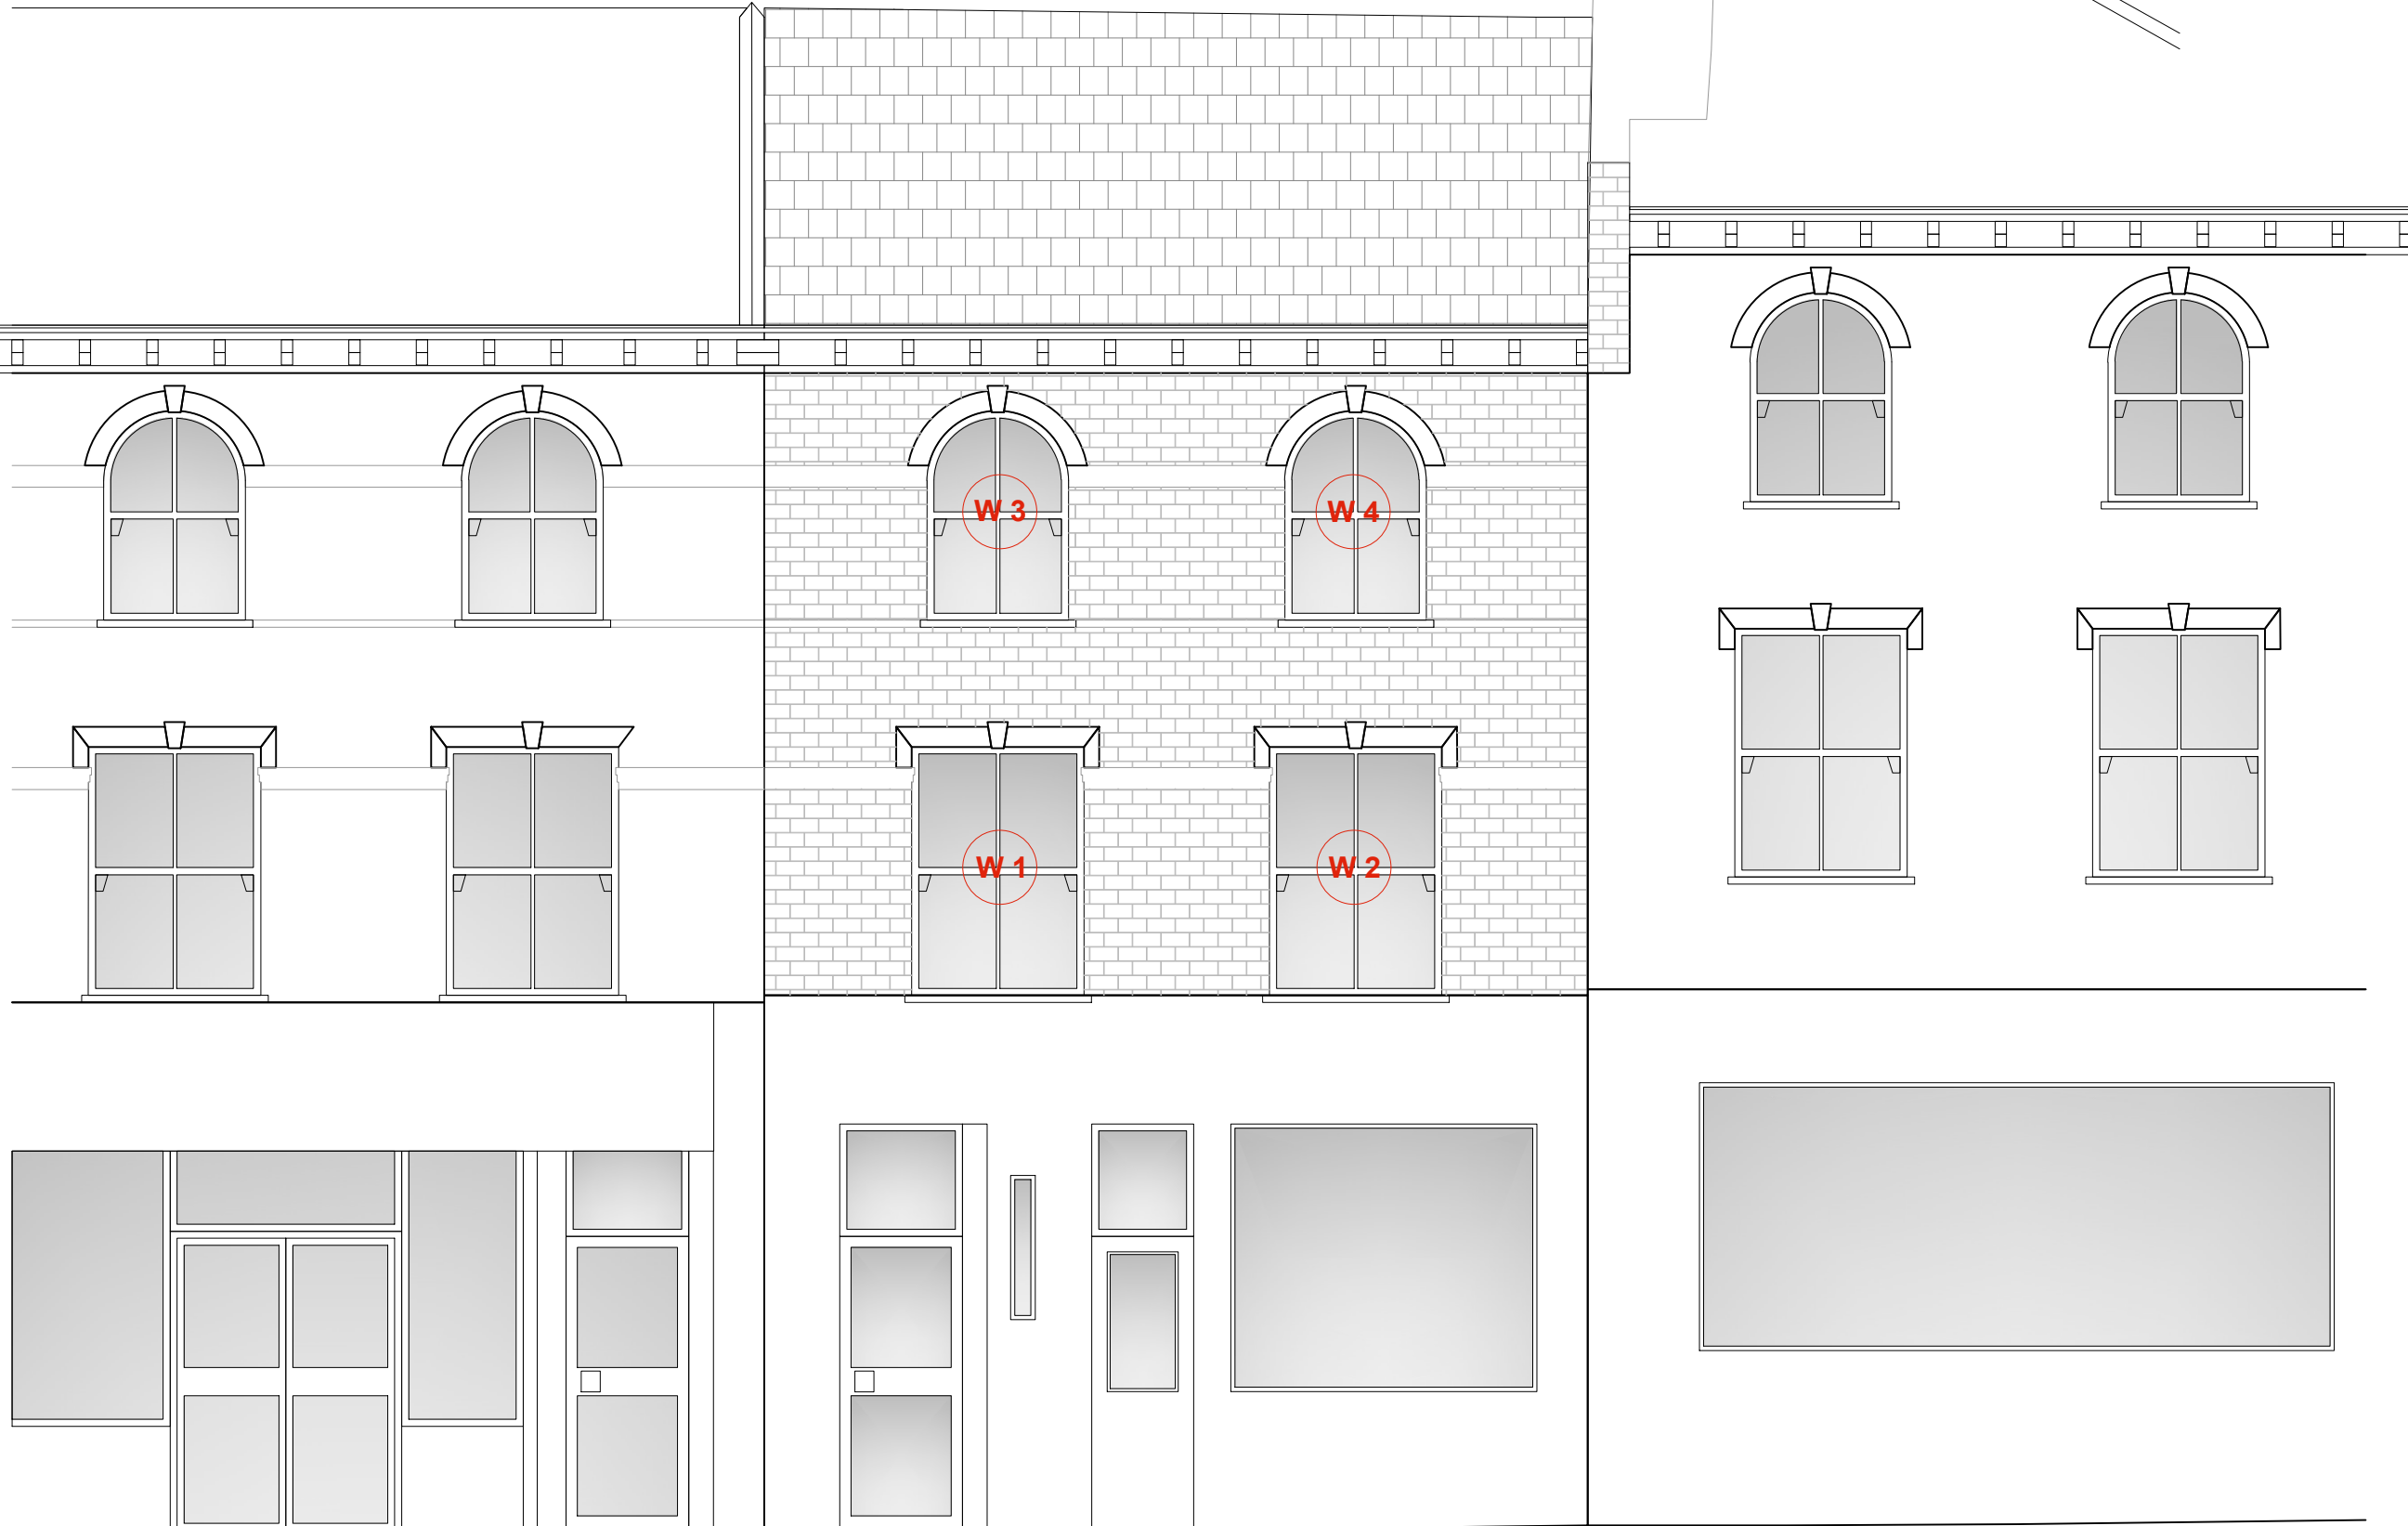

No 63 Chetwyn road

This drawing is copyright
USL Architects.



Job No.
19/CRT
Date
10/04/2019

CHETWYND ROAD
65 Chetwynd Road
London
NW5 1BX

Drawing

EXISTING FRONT ELEVATION
SOUTH EAST

Drawing No.	
CRT/EX/200	
Drn	Chk
CD	BK

Revision

