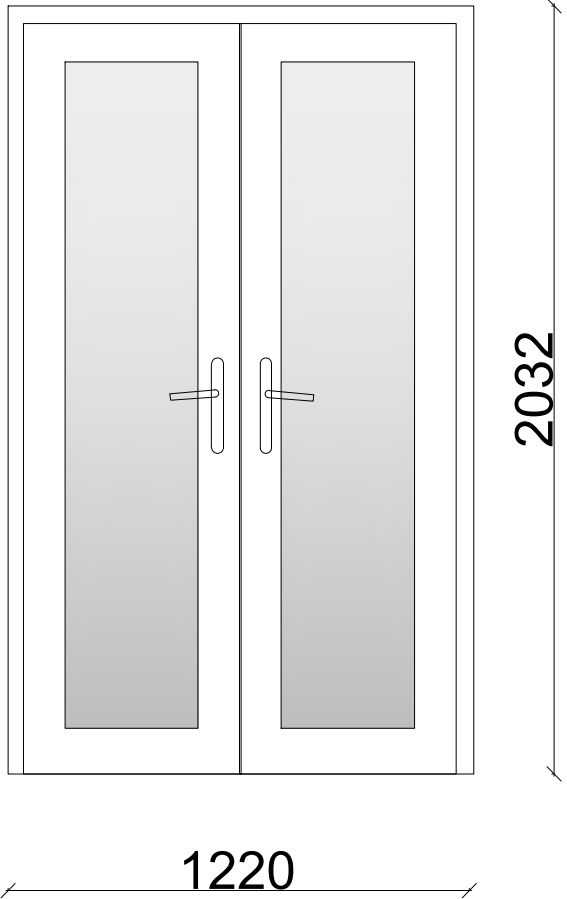
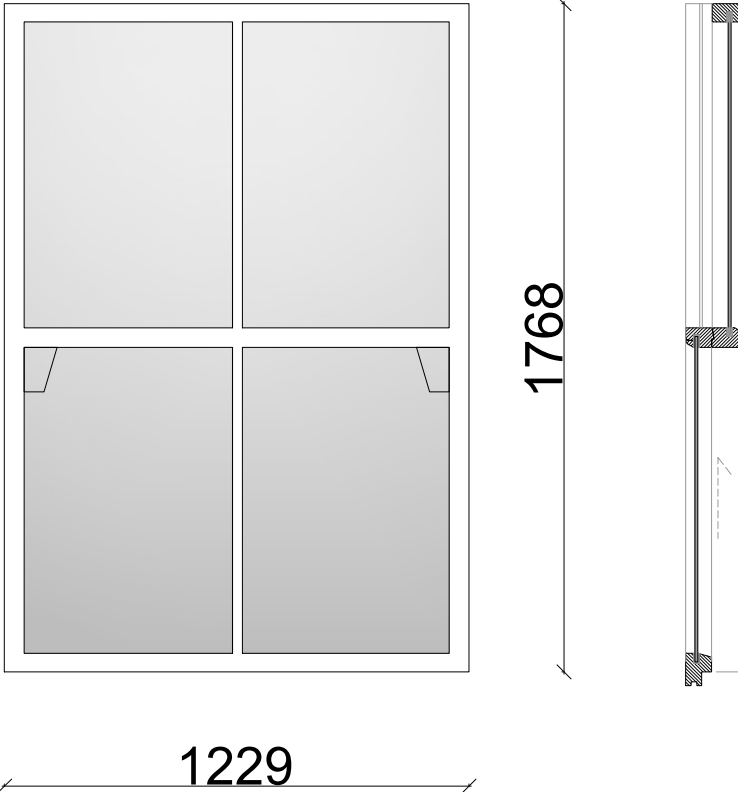
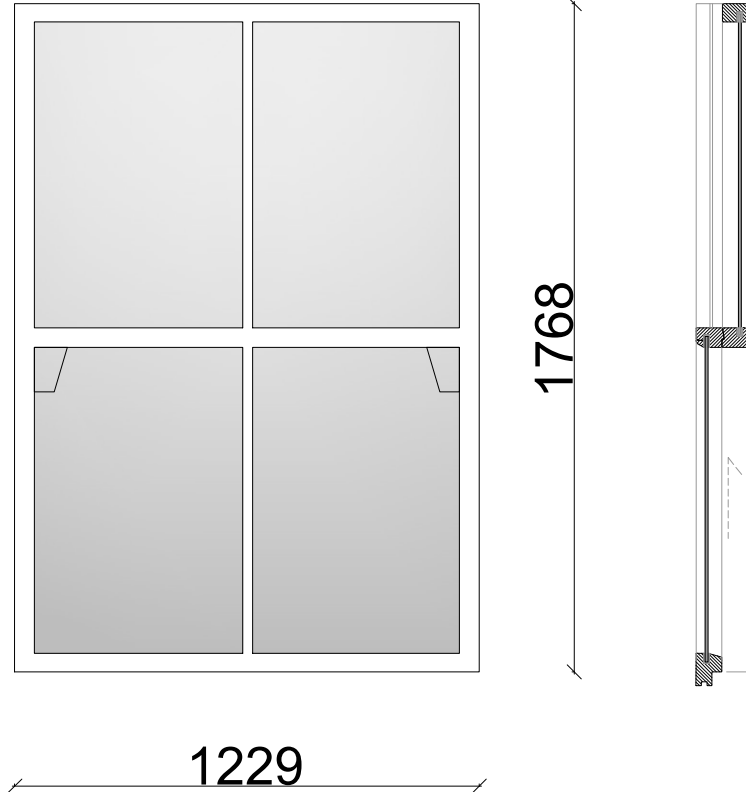
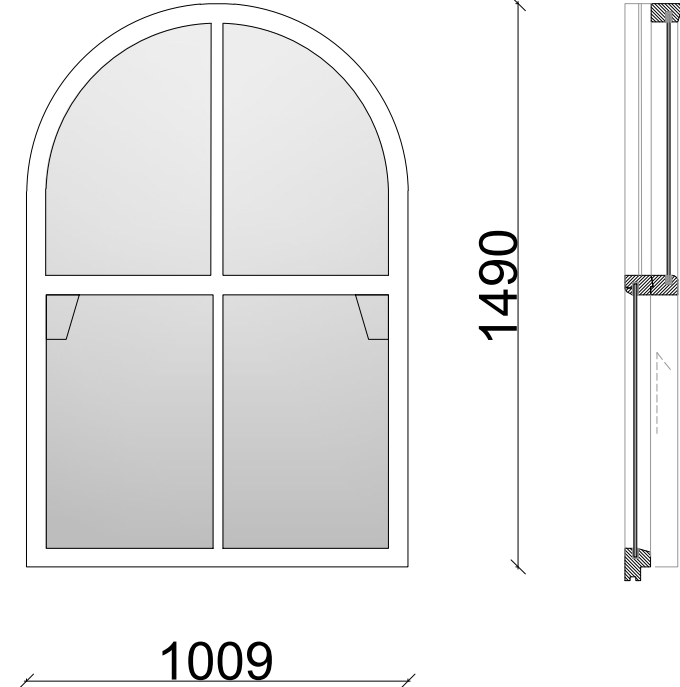
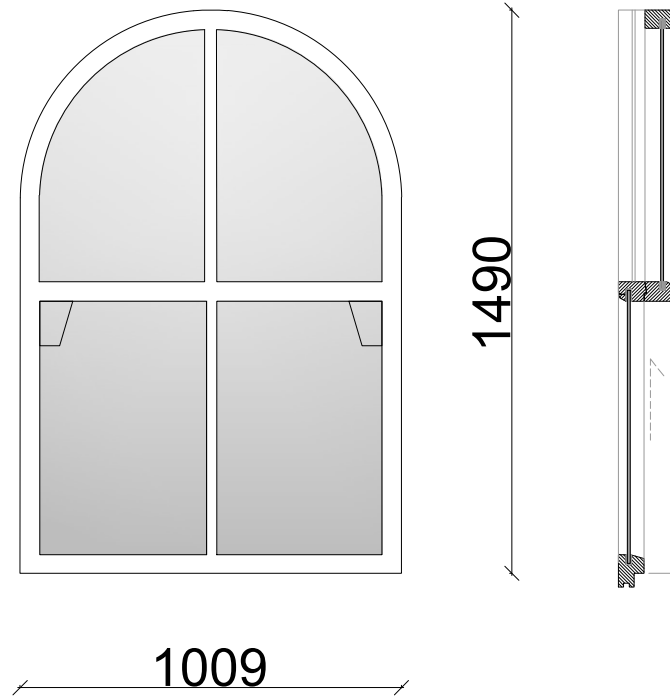
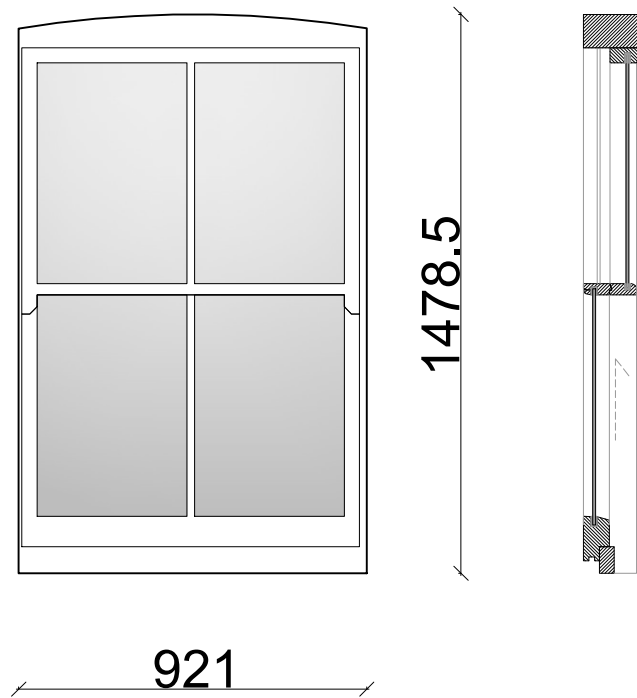
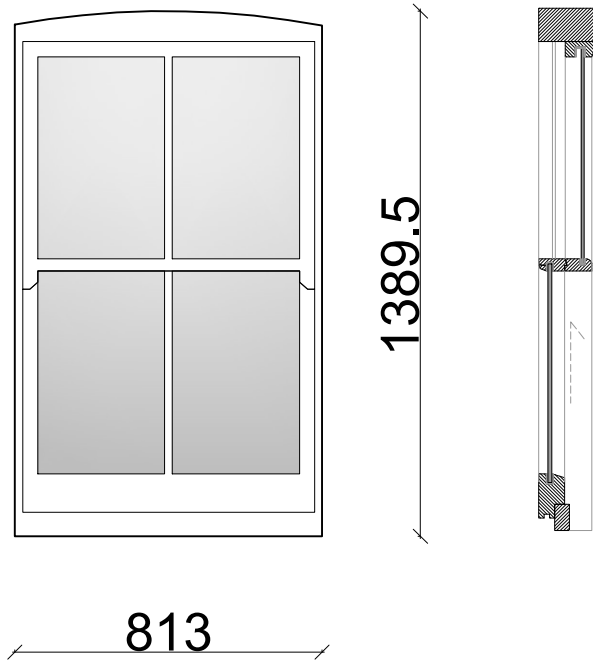
 


NOTES
Drawings for planning purposes only and not for construction.

WINDOW No	FD 1	W 1	W 2	W 3
POSITION	FIRST FLOOR NORTH WEST ELEVATION	FIRST FLOOR SOUTH EAST ELEVATION	FIRST FLOOR SOUTH EAST ELEVATION	SECOND FLOOR SOUTH EAST ELEVATION
W x H Size mm structural opening	2032 x 1220	1229 x 1768	1229 x 1768	1009 x 1490
FRONT VIEW				
COMMENTS	- Existing glazed double door	- Existing timber frame window simple glazed	- Existing timber frame window simple glazed	- Existing timber frame window simple glazed

WINDOW No	W 4	W 5	W 6
POSITION	SECOND FLOOR SOUTH EAST ELEVATION	SECOND FLOOR NORTH WEST ELEVATION	SECOND FLOOR NORTH WEST ELEVATION
W x H Size mm structural opening	1009 x 1490	921 x 1478.5	831 x 1389.5
FRONT VIEW			
COMMENTS	- Existing timber frame window simple glazed	- Existing timber frame window simple glazed	- Existing timber frame window simple glazed

CHETWYND ROAD			
65, Chetwynd RoadTown London NW5 1BX England			
 ARCHITECTS		7 Progress Business Centre Whittle Way Burnham Berkshire SL1 6DQ usl@uslarchitects.co.uk	
WINDOWS SCHEDULE			
Job No	Date	Drawing	
19/CRT	18/04/2019	EXISTING WINDOWS SCHEDULE	
Drn	Chk	Drawing Number	
IM	BK	CRT/EX/500	
Rev number	Rev date	Revision detail	
PAPER SIZE :		A1	
SCALE :		1:20@ A1 1:40@ A3	
			
SCALE 1:20 @ A1		SCALE 1:40 @ A3	
This drawing is copyright USL Architects.			