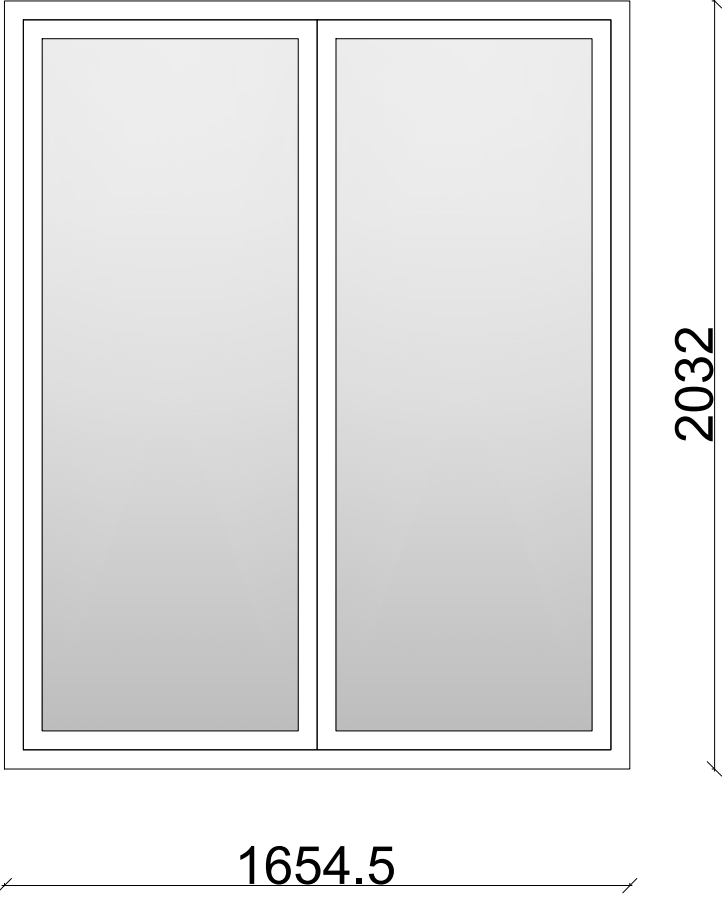
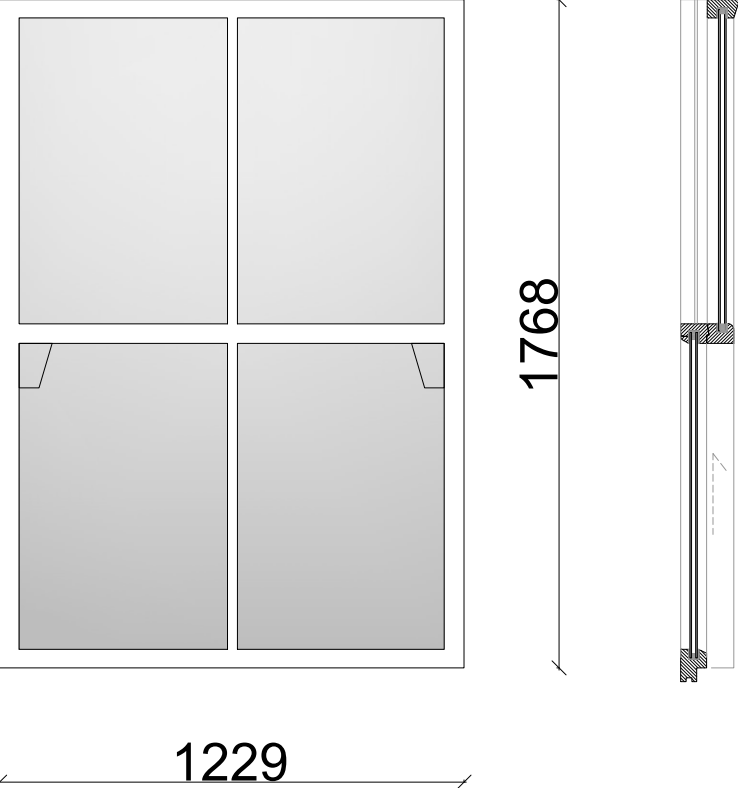
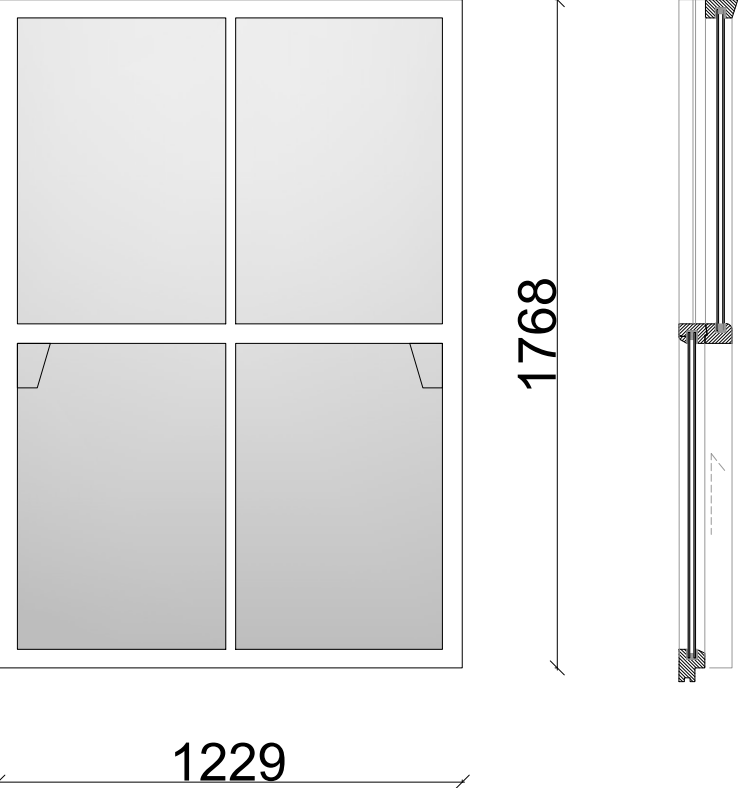
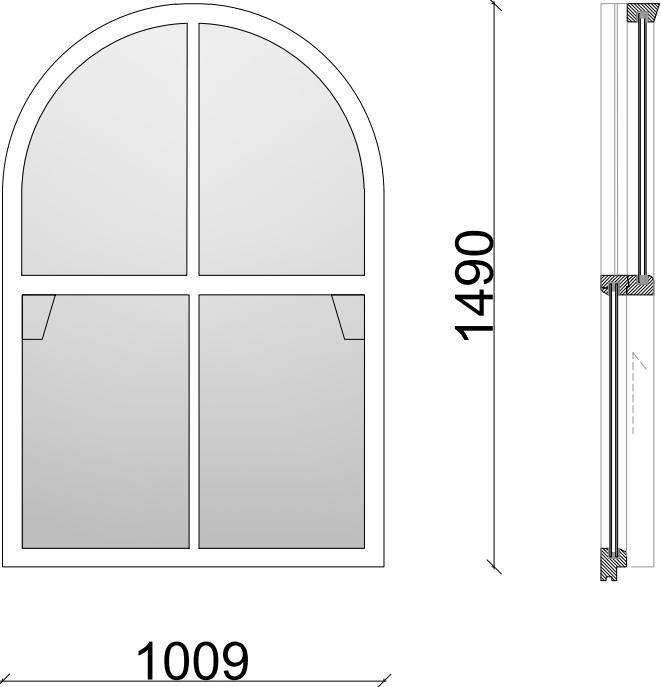
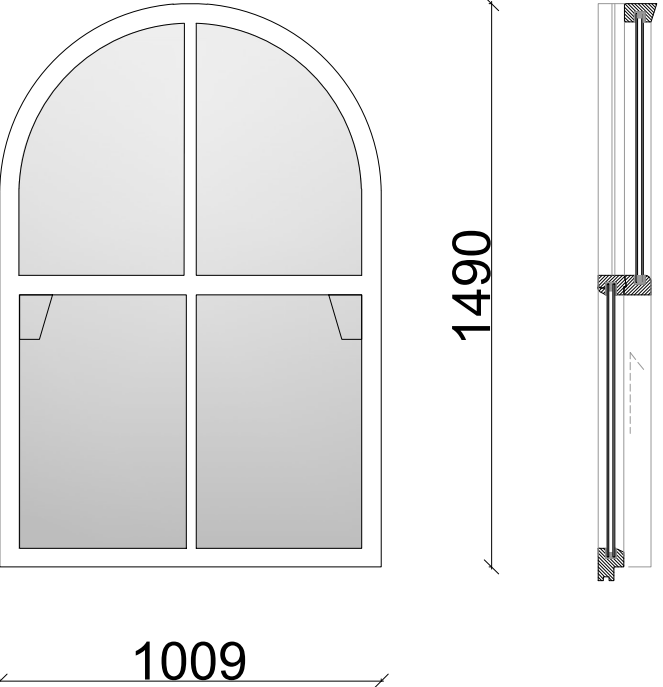
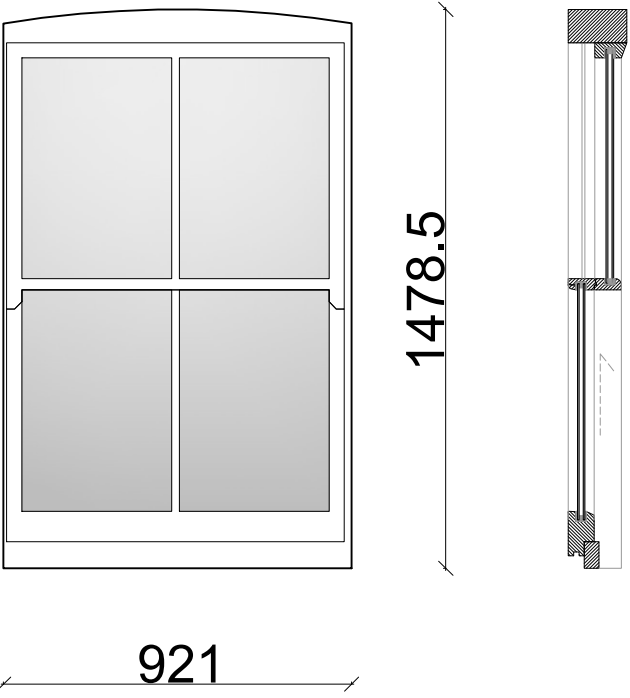
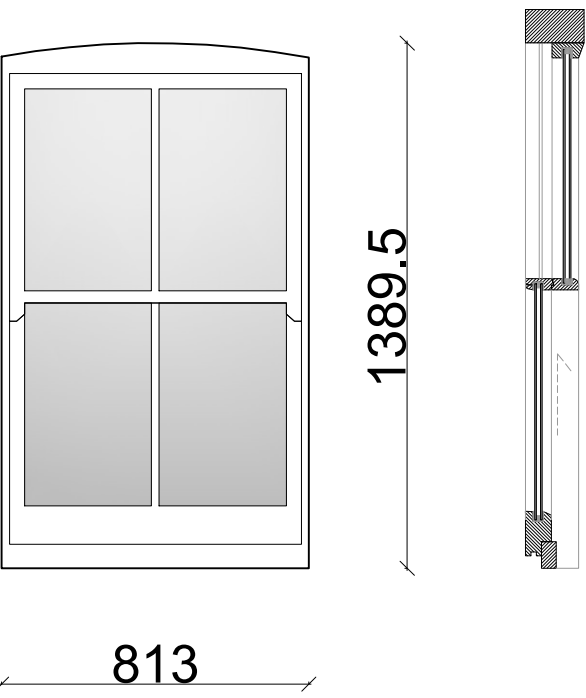
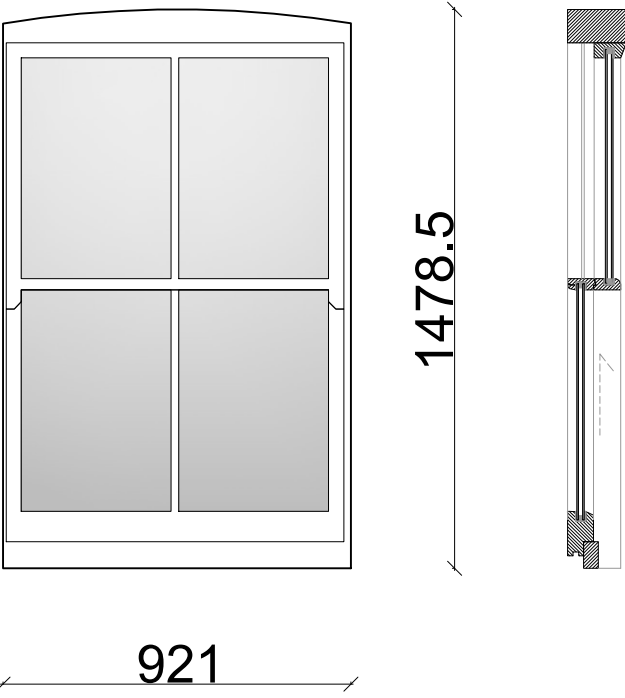
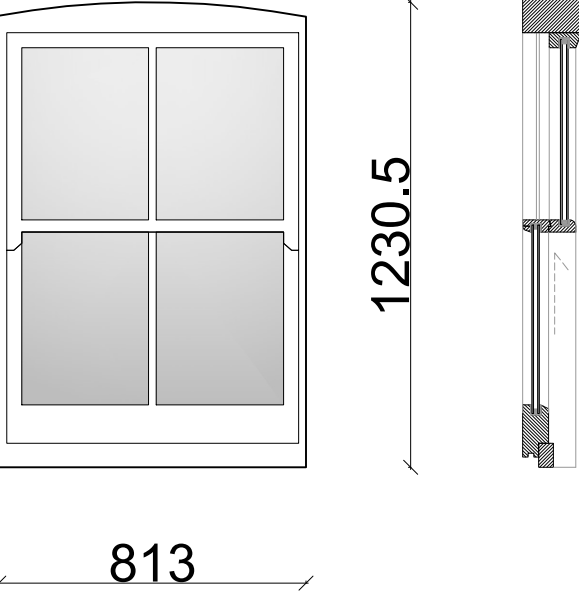



WINDOW No	FD 1	W 1	W 2	W 3	W 4
POSITION	FIRST FLOOR NORTH WEST ELEVATION	FIRST FLOOR SOUTH EAST ELEVATION	FIRST FLOOR SOUTH EAST ELEVATION	SECOND FLOOR SOUTH EAST ELEVATION	SECOND FLOOR SOUTH EAST ELEVATION
W x H Size mm structural opening	2032 x 1654.5	1229 x 1768	1229 x 1768	1009 x 1490	1009 x 1490
FRONT VIEW					
COMMENTS	<ul style="list-style-type: none">- New Folding door- Timber frame- Provide design suitable to match existing	<ul style="list-style-type: none">- New re-opened sash Window- Window frame to be copied as per existing- Provide double glazing- Variable dimensions. All windows to be measured and checked by specialist	<ul style="list-style-type: none">- New re-opened sash Window- Window frame to be copied as per existing- Provide double glazing- Variable dimensions. All windows to be measured and checked by specialist	<ul style="list-style-type: none">- New re-opened sash Window- Window frame to be copied as per existing- Provide double glazing- Variable dimensions. All windows to be measured and checked by specialist	<ul style="list-style-type: none">- New re-opened sash Window- Window frame to be copied as per existing- Provide double glazing- Variable dimensions. All windows to be measured and checked by specialist

WINDOW No	W 5	W 6	W 7	W 8
POSITION	SECOND FLOOR NORTH WEST ELEVATION	SECOND FLOOR NORTH WEST ELEVATION	LOFT NORTH WEST ELEVATION	LOFT NORTH WEST ELEVATION
W x H Size mm structural opening	921 x 1478.5	831 x 1389.5	921 x 1478.5	813 x 1230.5
FRONT VIEW				
COMMENTS	<ul style="list-style-type: none">- New re-opened sash Window- Window frame to be copied as per existing- Provide double glazing- Variable dimensions. All windows to be measured and checked by specialist	<ul style="list-style-type: none">- New re-opened sash Window- Window frame to be copied as per existing- Provide double glazing- Variable dimensions. All windows to be measured and checked by specialist	<ul style="list-style-type: none">- New re-opened sash Window- Window frame to be copied as per existing- Provide double glazing- Variable dimensions. All windows to be measured and checked by specialist	<ul style="list-style-type: none">- New re-opened sash Window- Window frame to be copied as per existing- Provide double glazing- Variable dimensions. All windows to be measured and checked by specialist

CHETWYND ROAD

65, Chetwynd RoadTown
London
NW5 1BX
England

ARCHITECTS

7 Progress Business Centre
Whittle Way
Burnham
Berkshire
SL1 6DQ
usl@uslarchitects.co.uk

WINDOWS SCHEDULE

Job No	Date	Drawing
19/CRT	18/04/2019	PROPOSED WINDOWS SCHEDULE
Drn	Chk	Drawing Number
IM	BK	CRT/PL/500

Rev number	Rev date	Revision detail

PAPER SIZE :

SCALE :

A1

1:20@ A1
1:40@ A3

0m0.2m1m2m

SCALE 1:20 @ A1SCALE 1:40 @ A3

This drawing is copyright
USL Architects.