


This drawing is the property of Hunter Hotel Creative Group. Copyright is reserved by them and the drawing is issued on the condition that it is not copied either wholly or in part without the permission of the Group. The drawing is issued on the condition that it is not to be used for any other purpose without the written consent of the Group. All dimensions to be checked on site before commencement of any work or shop drawings. This is to be read in conjunction with the specifications when existing.

EXISTING		PROPOSED
EDA (sq.m)	112 sqm	sqm
Note : EDA excludes toilets, lobbies & bar servery		
COVERS		
INTERNAL	86	
EXTERNAL	8	
Total	94	



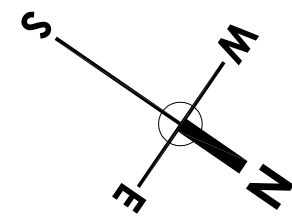


C	X
B	X
A	X
REVISION	



Studio 10 First Floor Offices
12 Market Street Lichfield Staffordshire W13 4JH
t: 01543 258400
w: www.hunterpicelcreativegroup.com

Client	GREENE KING	
Job	RISING SUN	
Address	46 TOTTENHAM COURT ROAD, FITZROVIA, LONDON, W1T 2ED	
Title	EXISTING FLOOR PLANS	
Drawn	KS	Scale 1:50 @ A1
Date	MAR 19	
Job No	2109	Dwg No 01

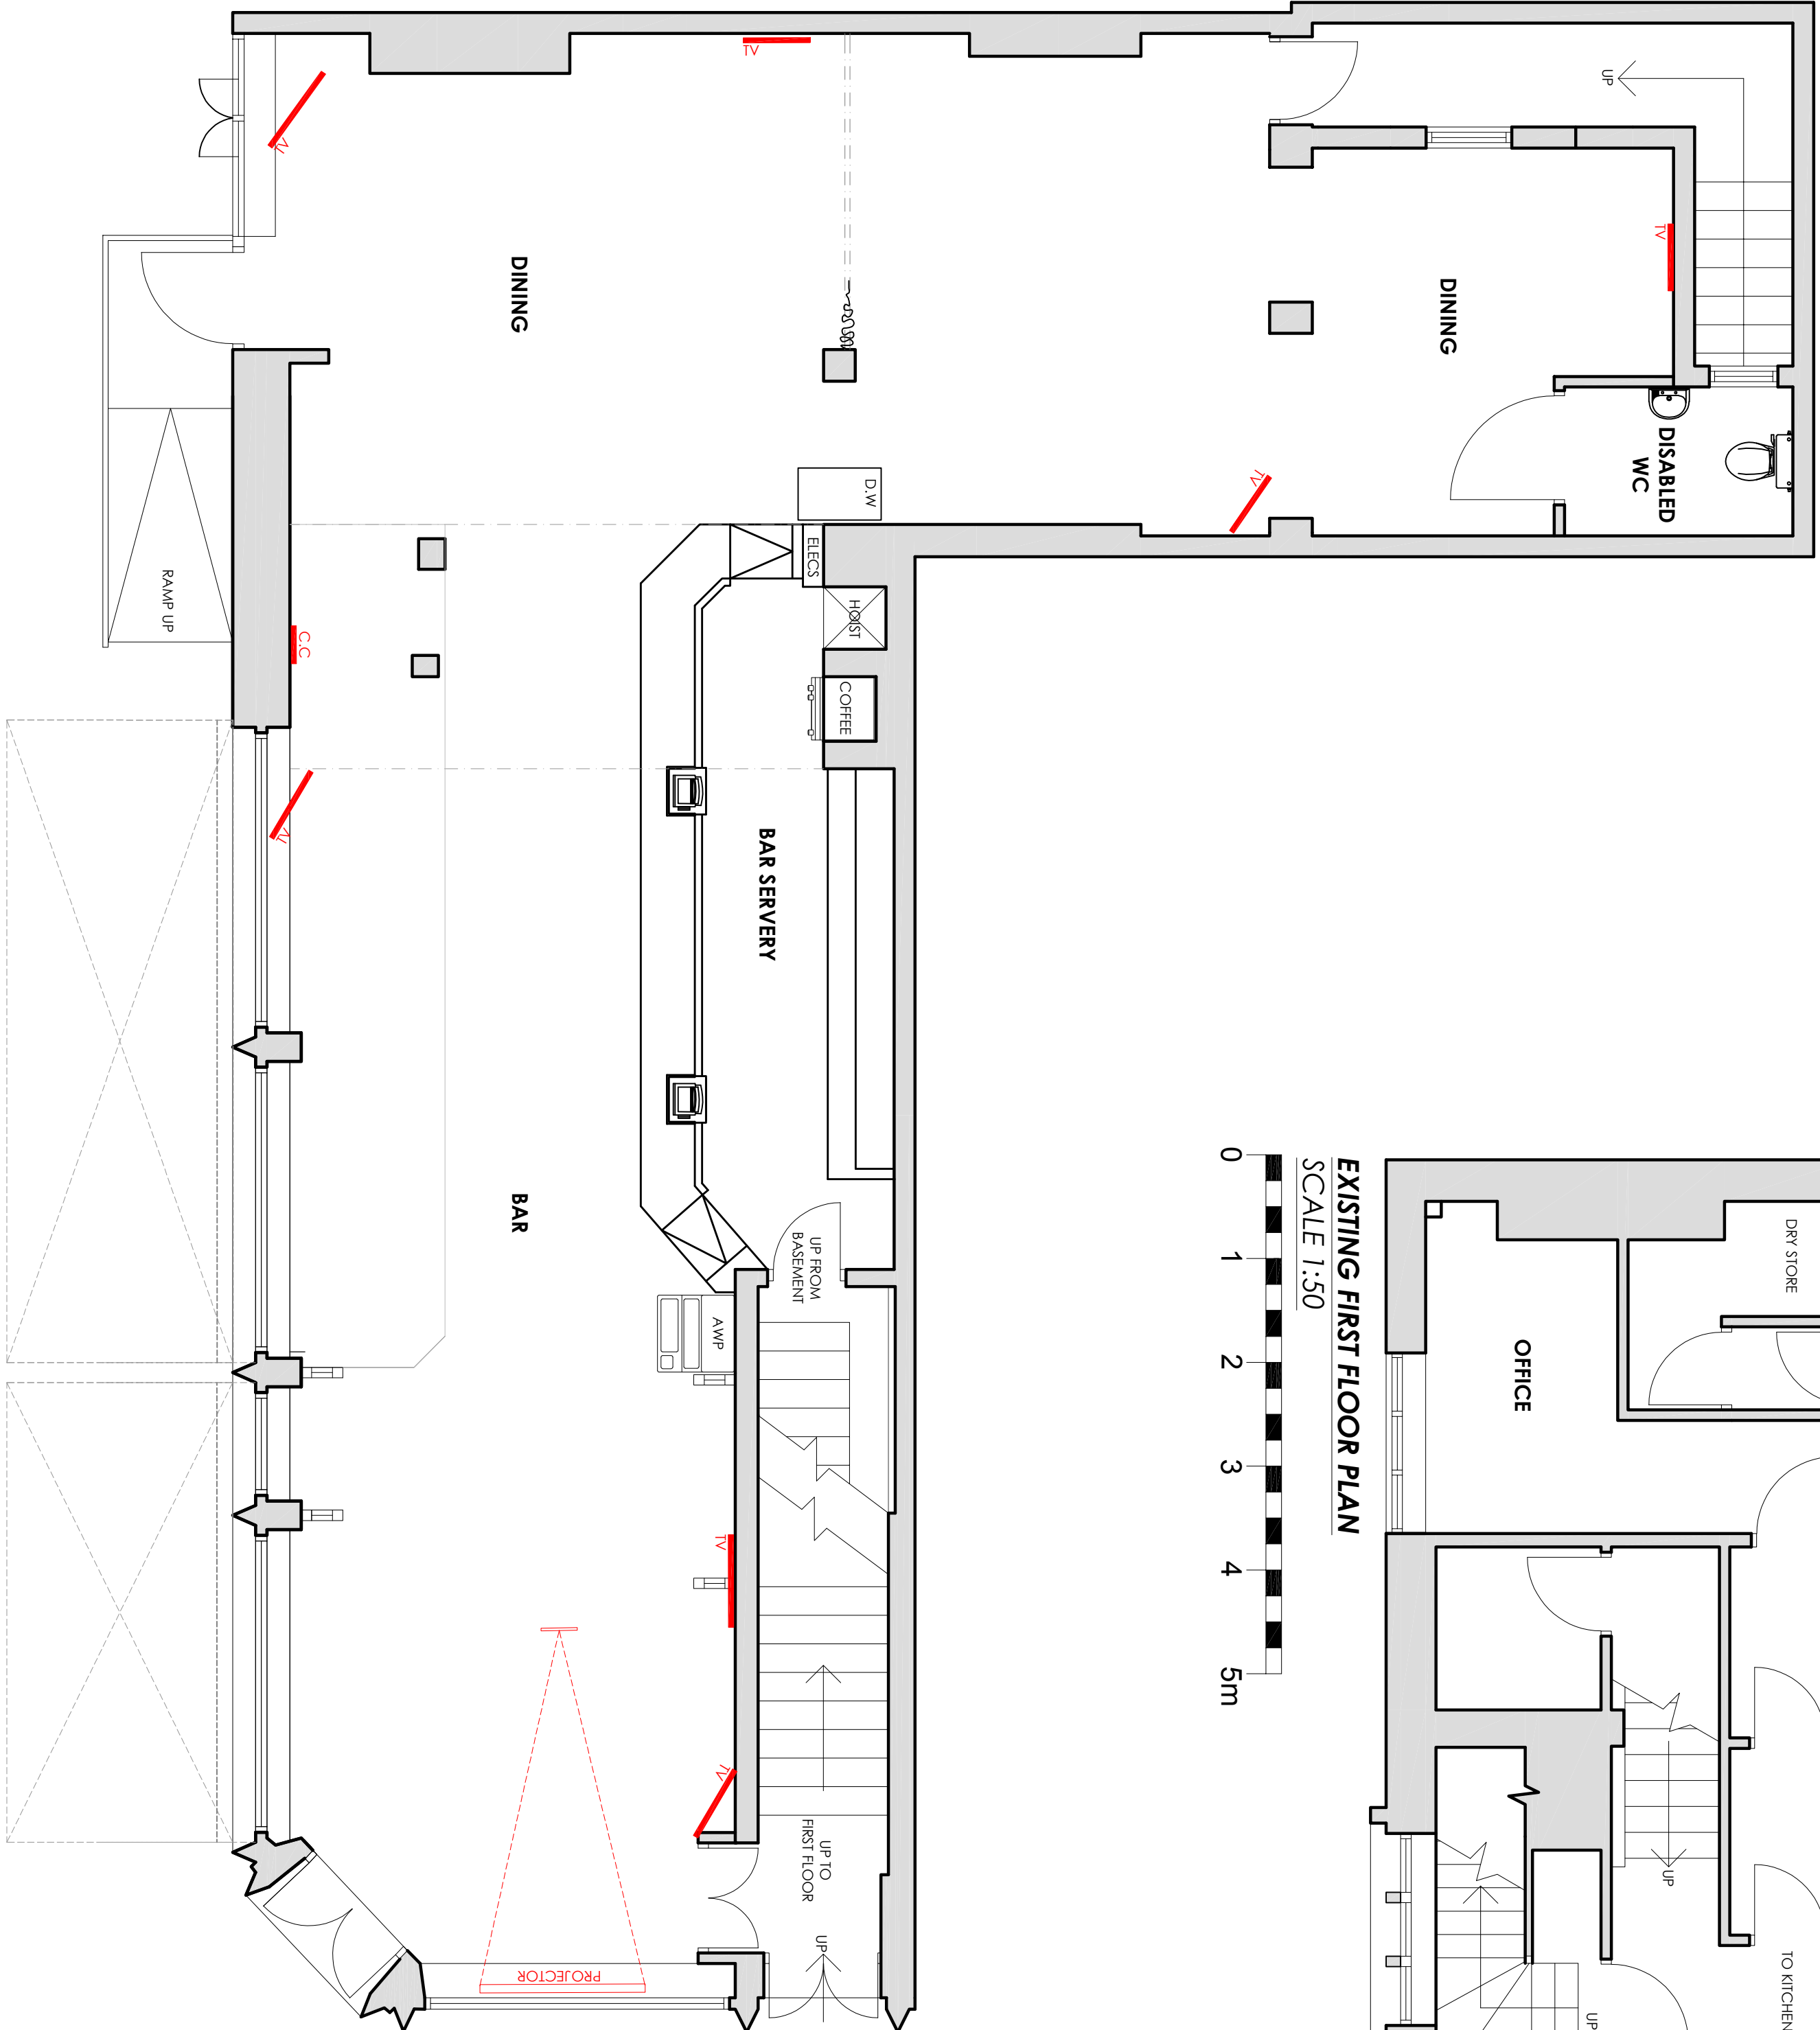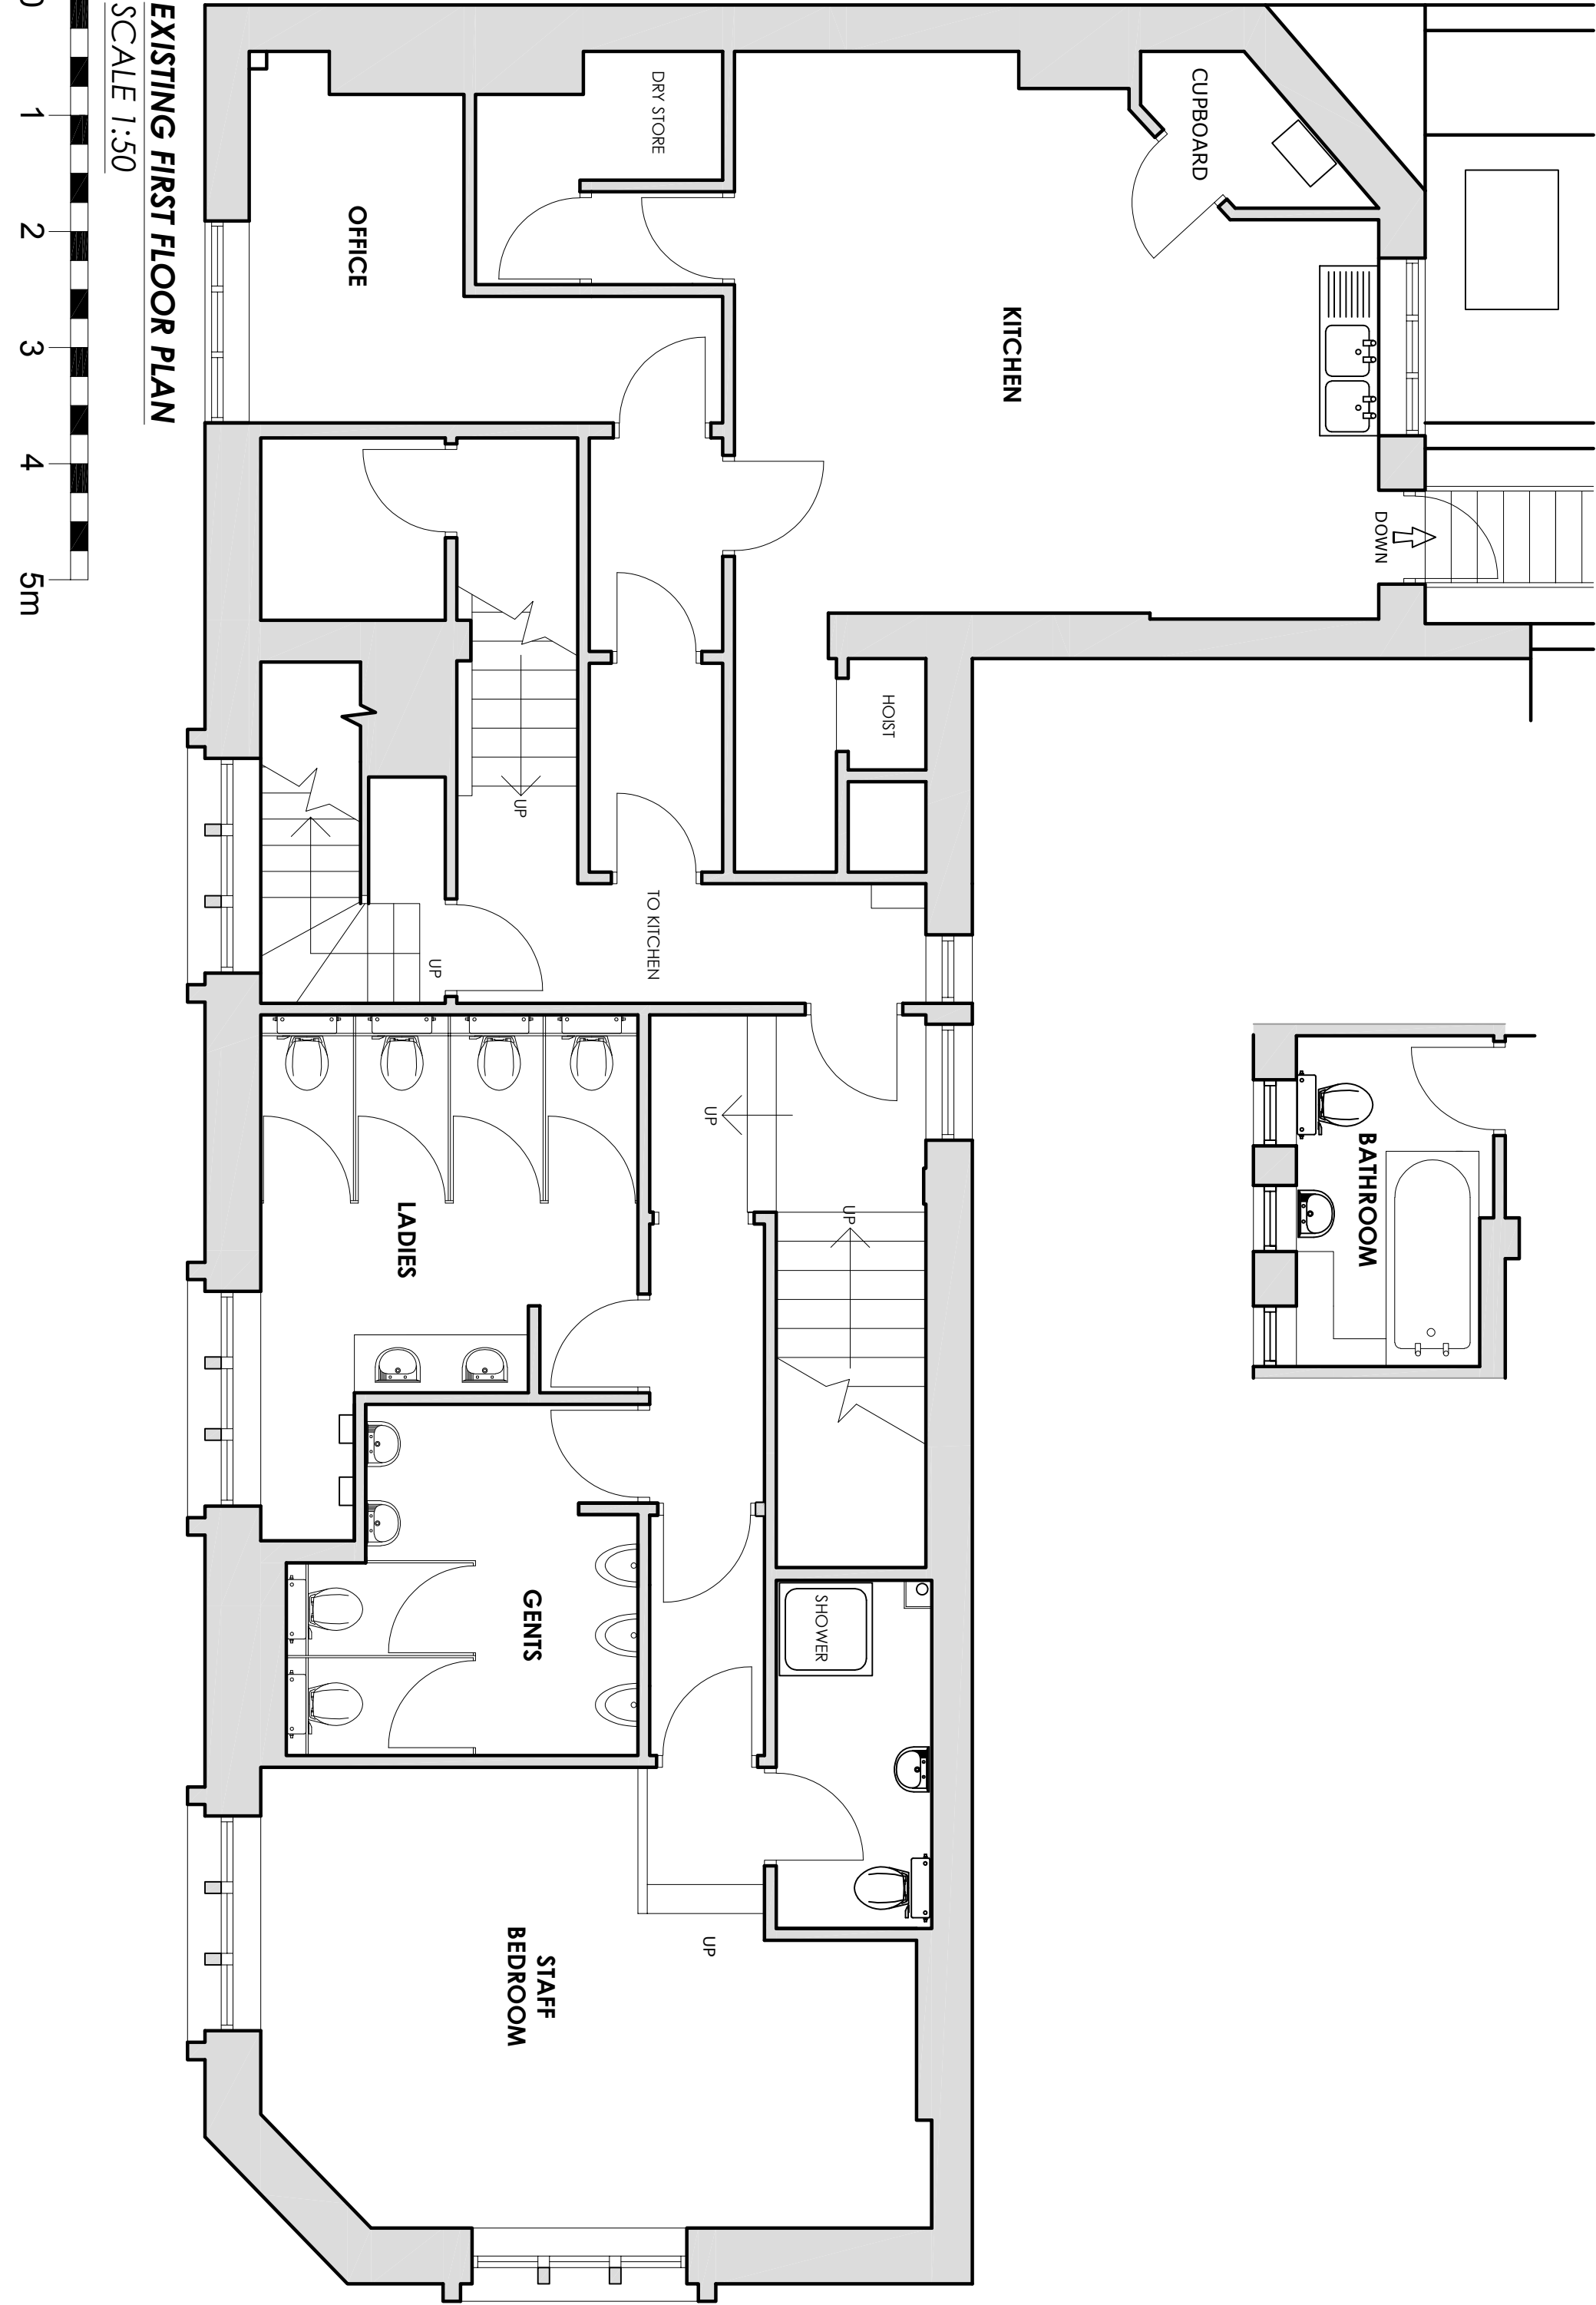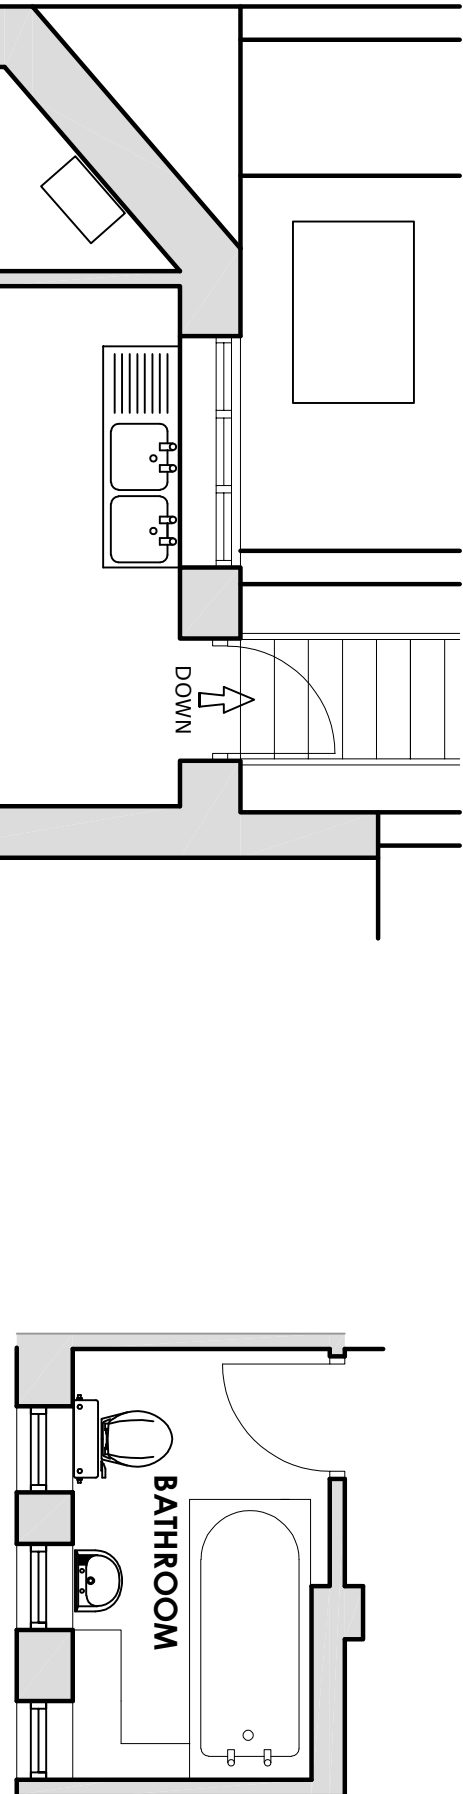

EXISTING GROUND FLOOR PLAN
SCALE 1:50

