

Rev	Date
-	stage 2: concept design -issued for information -client -planning
-	stage 0&1: survey -issued for information -client

DRAWING STATUS For Information

Issued only for purpose indicated.
This drawing to be read in conjunction with all consultants information.
All dimensions to be checked on site.
Do not scale, except for planning purposes.
This drawing is protected by copyright.

JOB NUMBER 226



JOB TITLE
Wolpert Residence
58 Twisden Road, London, NW5 1DN

DRAWING TITLE
OS Map and Site Plan


SCALE: varies

DATE: February 2019

DRAWING NO.	REV
A/01/100	-

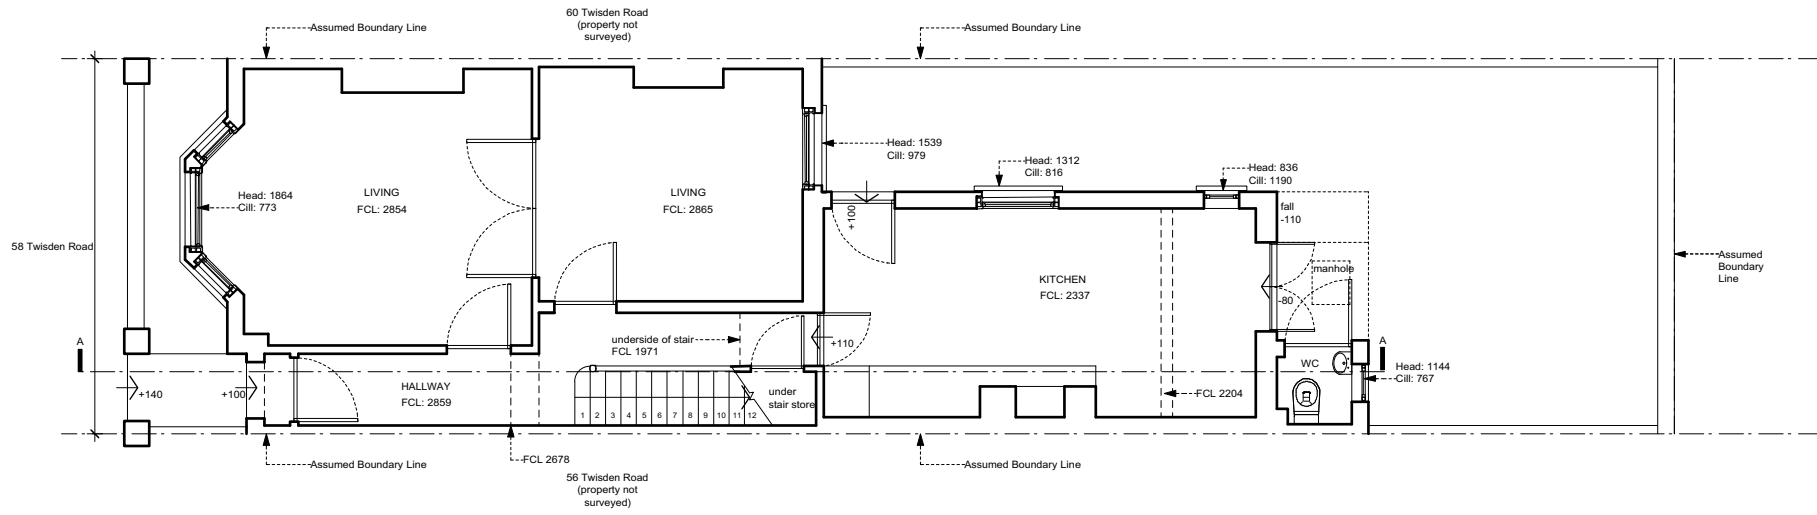 

EXISTING GROUND FLOOR

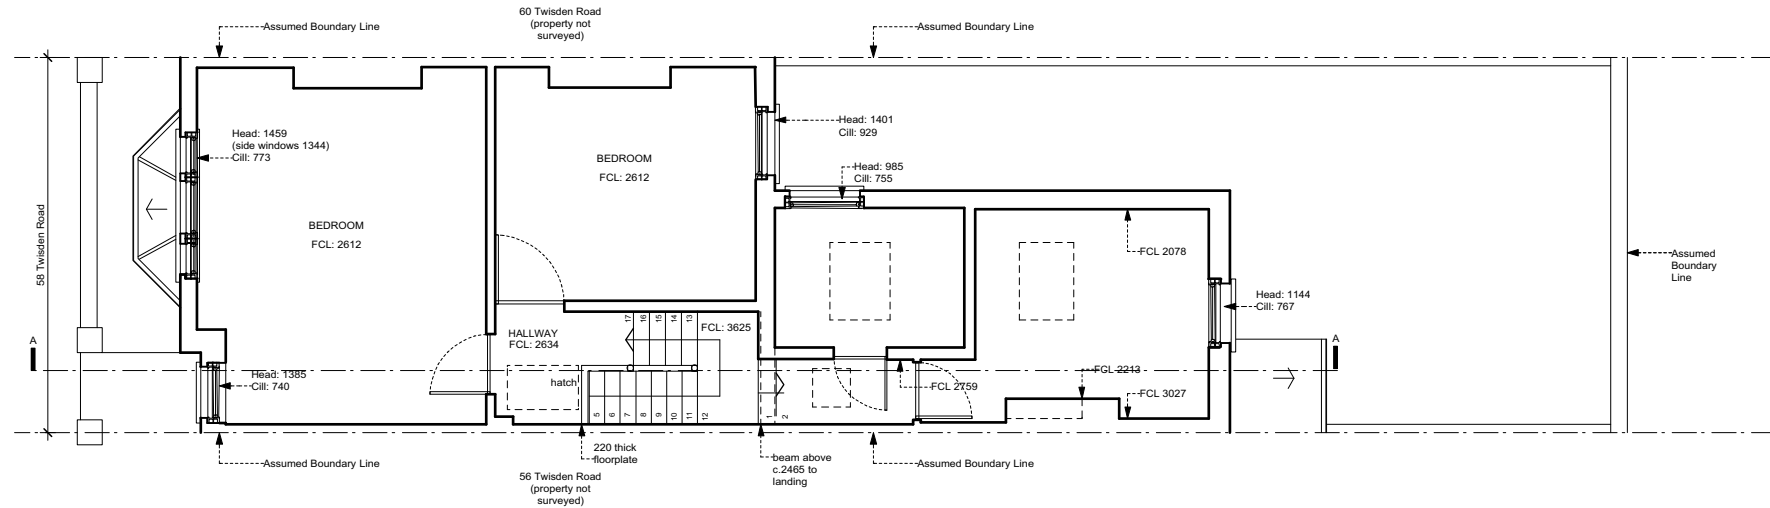

EXISTING FIRST FLOOR

Rev	Date	
-	stage 2: concept design -issued for information -client -planning	26.04.19
-	stage 0&1: survey -issued for information -client	18.02.19

Rev Date

DRAWING STATUS For Information

Issued only for purpose indicated

This drawing to be read in conjunction with all consultants information.

All dimensions to be checked on site. Do not scale, except for planning purposes.

This drawing is protected by copyright.

JOB NUMBER 226

JOB TITLE
Wolpert Residence
58 Twisden Road, London, NW5 1DN



DRAWING TITLE
floor plans – ground and first existing

SCALE: 1:100 @ A3 1:50 @ A1


DATE: February 2019

DRAWING NO. REV

A/01/101 -

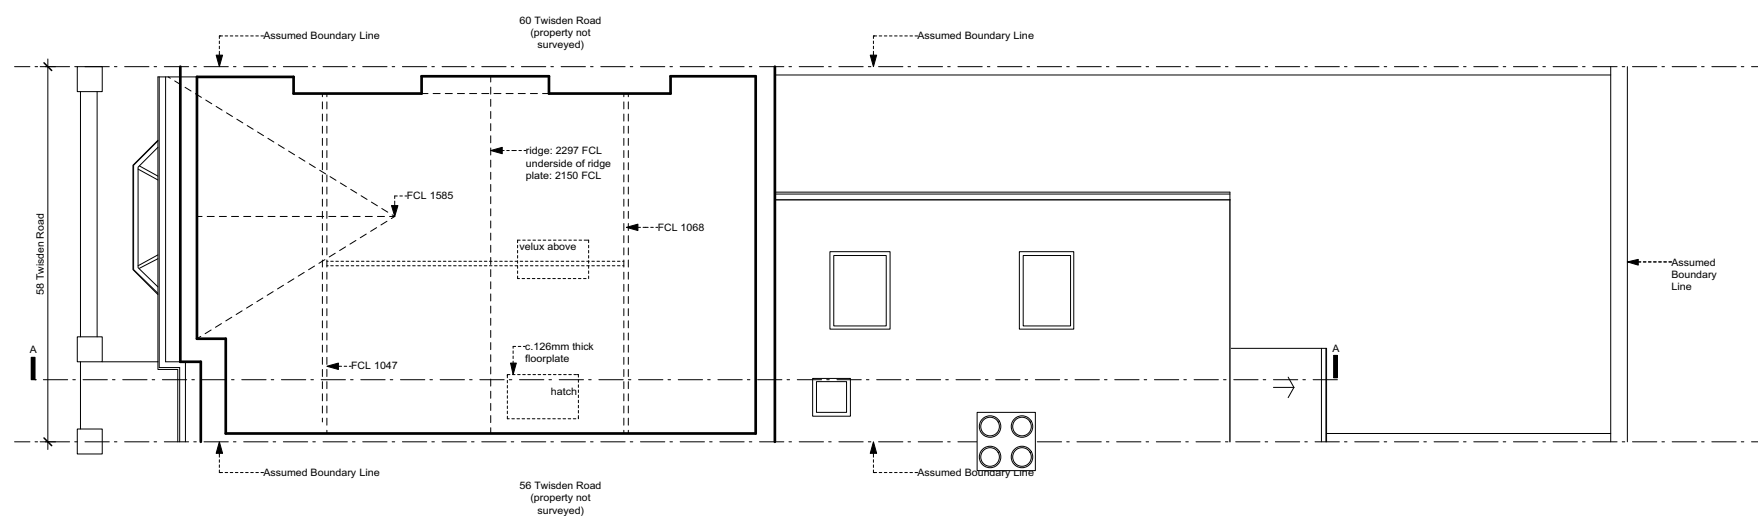 

EXISTING LOFT

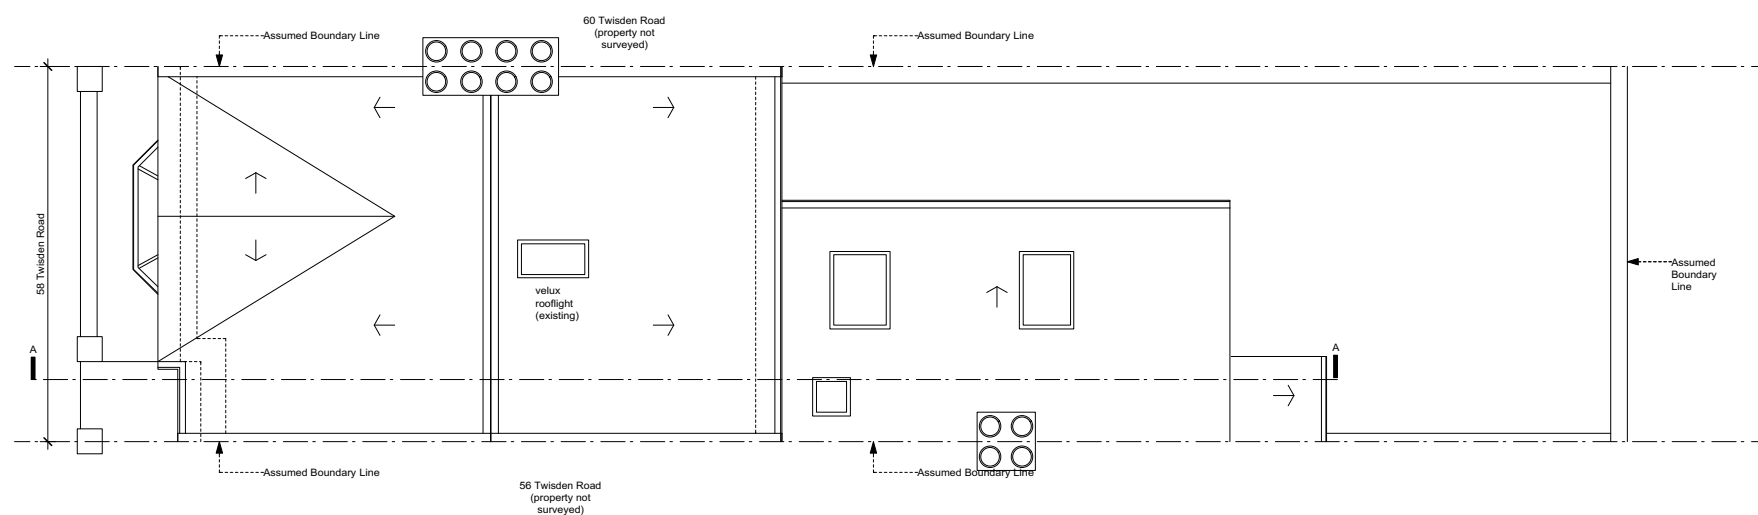

EXISTING ROOF PLAN

Rev	Date
- stage 2: concept design -issued for information -client -planning	26.04.19
- stage 0&1: survey -issued for information -client	18.02.19

Rev Date

DRAWING STATUS For Information

Issued only for purpose indicated

This drawing to be read in conjunction with all consultants information.

All dimensions to be checked on site. Do not scale, except for planning purposes.

This drawing is protected by copyright.

JOB NUMBER 226

JOB TITLE
Wolpert Residence
58 Twisden Road, London, NW5 1DN


DRAWING TITLE
loft and roof plans
existing

SCALE: 1:100 @ A3 1:50 @ A1


DATE: February 2019

DRAWING NO. REV

A/01/102 -

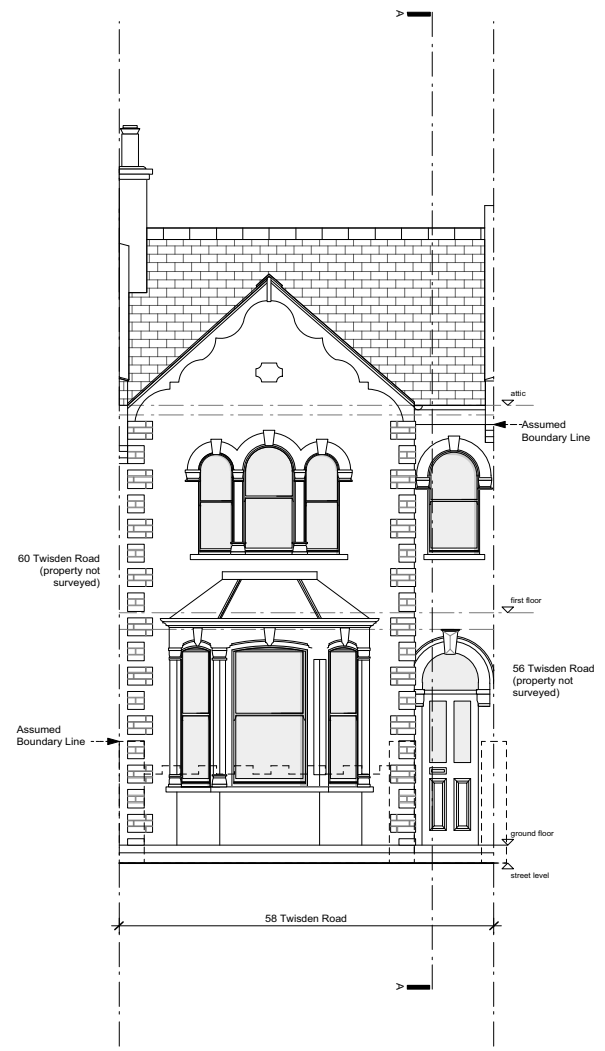

EXISTING FRONT ELEVATION

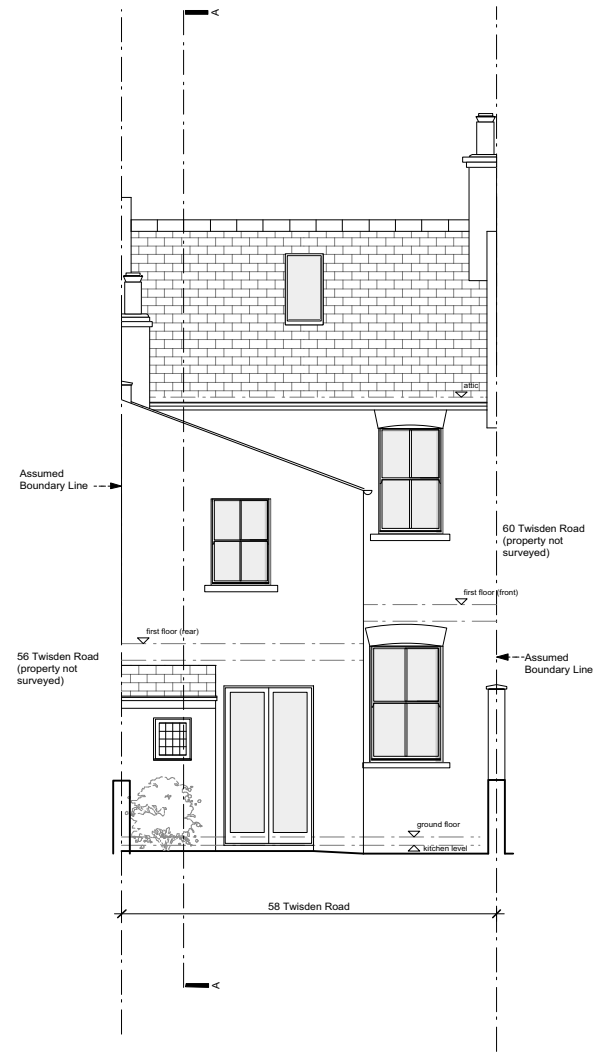

EXISTING REAR ELEVATION

Rev	Date	
-	stage 2: concept design -issued for information -client -planning	26.04.19
-	stage 0&1: survey -issued for information -client	18.02.19

DRAWING STATUS For Information

Issued only for purpose indicated
This drawing to be read in conjunction with all consultants information.
All dimensions to be checked on site.
Do not scale, except for planning purposes.
This drawing is protected by copyright.

JOB NUMBER 226


JOB TITLE
Wolpert Residence
58 Twisden Road, London, NW5 1DN

DRAWING TITLE
elevations – front and rear existing

SCALE: 1:100 @ A3 1:50 @ A1

DATE: February 2019

DRAWING NO.	REV
A/01/103	—

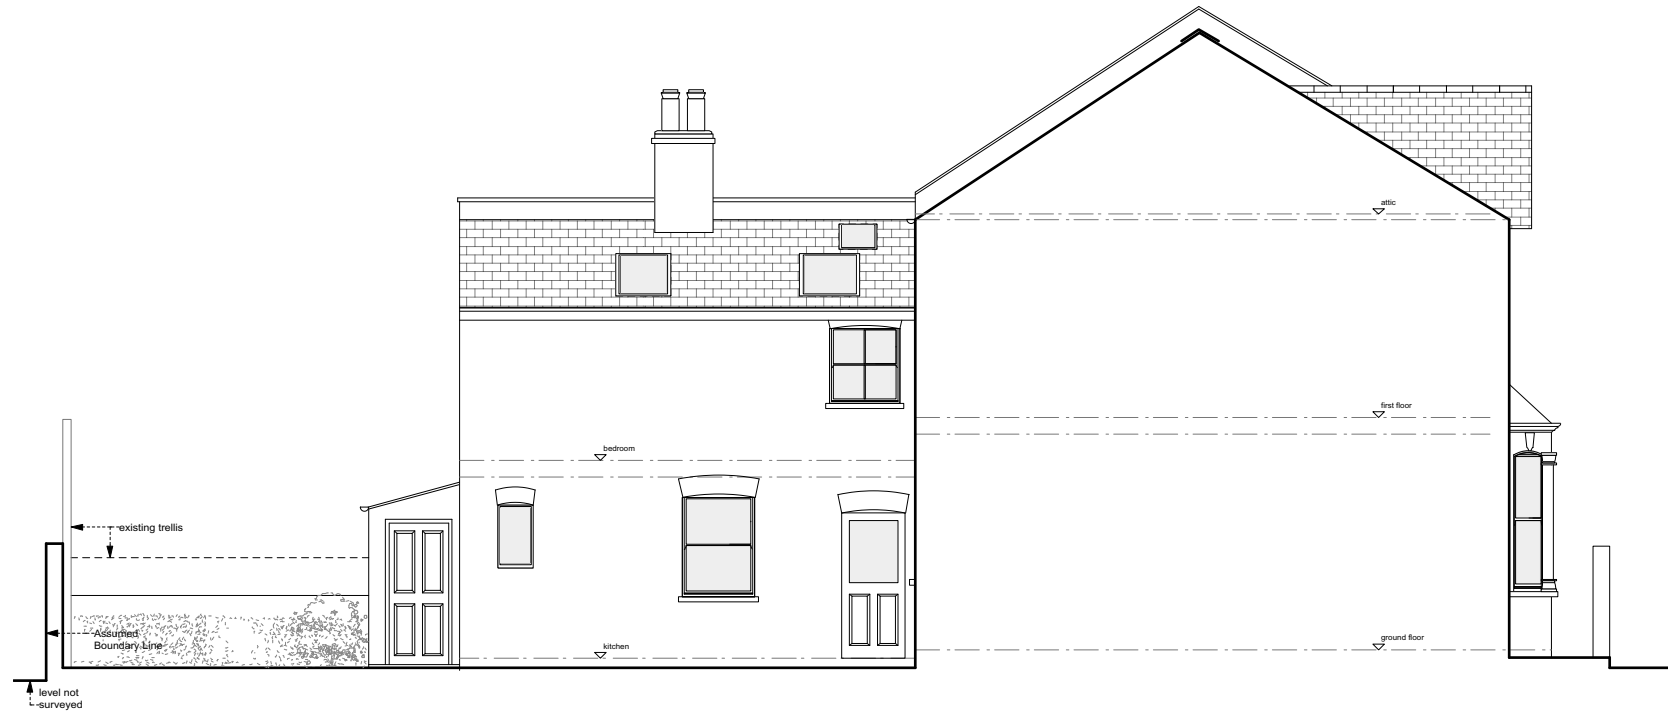

SIDE ELEVATION

Rev	Date
-	stage 2: concept design -issued for information -client -planning
-	stage 0&1: survey -issued for information -client

Rev Date

DRAWING STATUS For Information

Issued only for purpose indicated

This drawing to be read in conjunction with all consultants information.

All dimensions to be checked on site.
Do not scale, except for planning purposes.

This drawing is protected by copyright.

JOB NUMBER 226

JOB TITLE
Wolpert Residence
58 Twisden Road, London, NW5 1DN

DRAWING TITLE
Side Elevation
existing

SCALE: 1:100 @ A3

DATE: February 2019

DRAWING NO. REV

A/01/104 -