


I

92902

PROPOSED FIRST FLOOR PLAN

1:200 @ A1

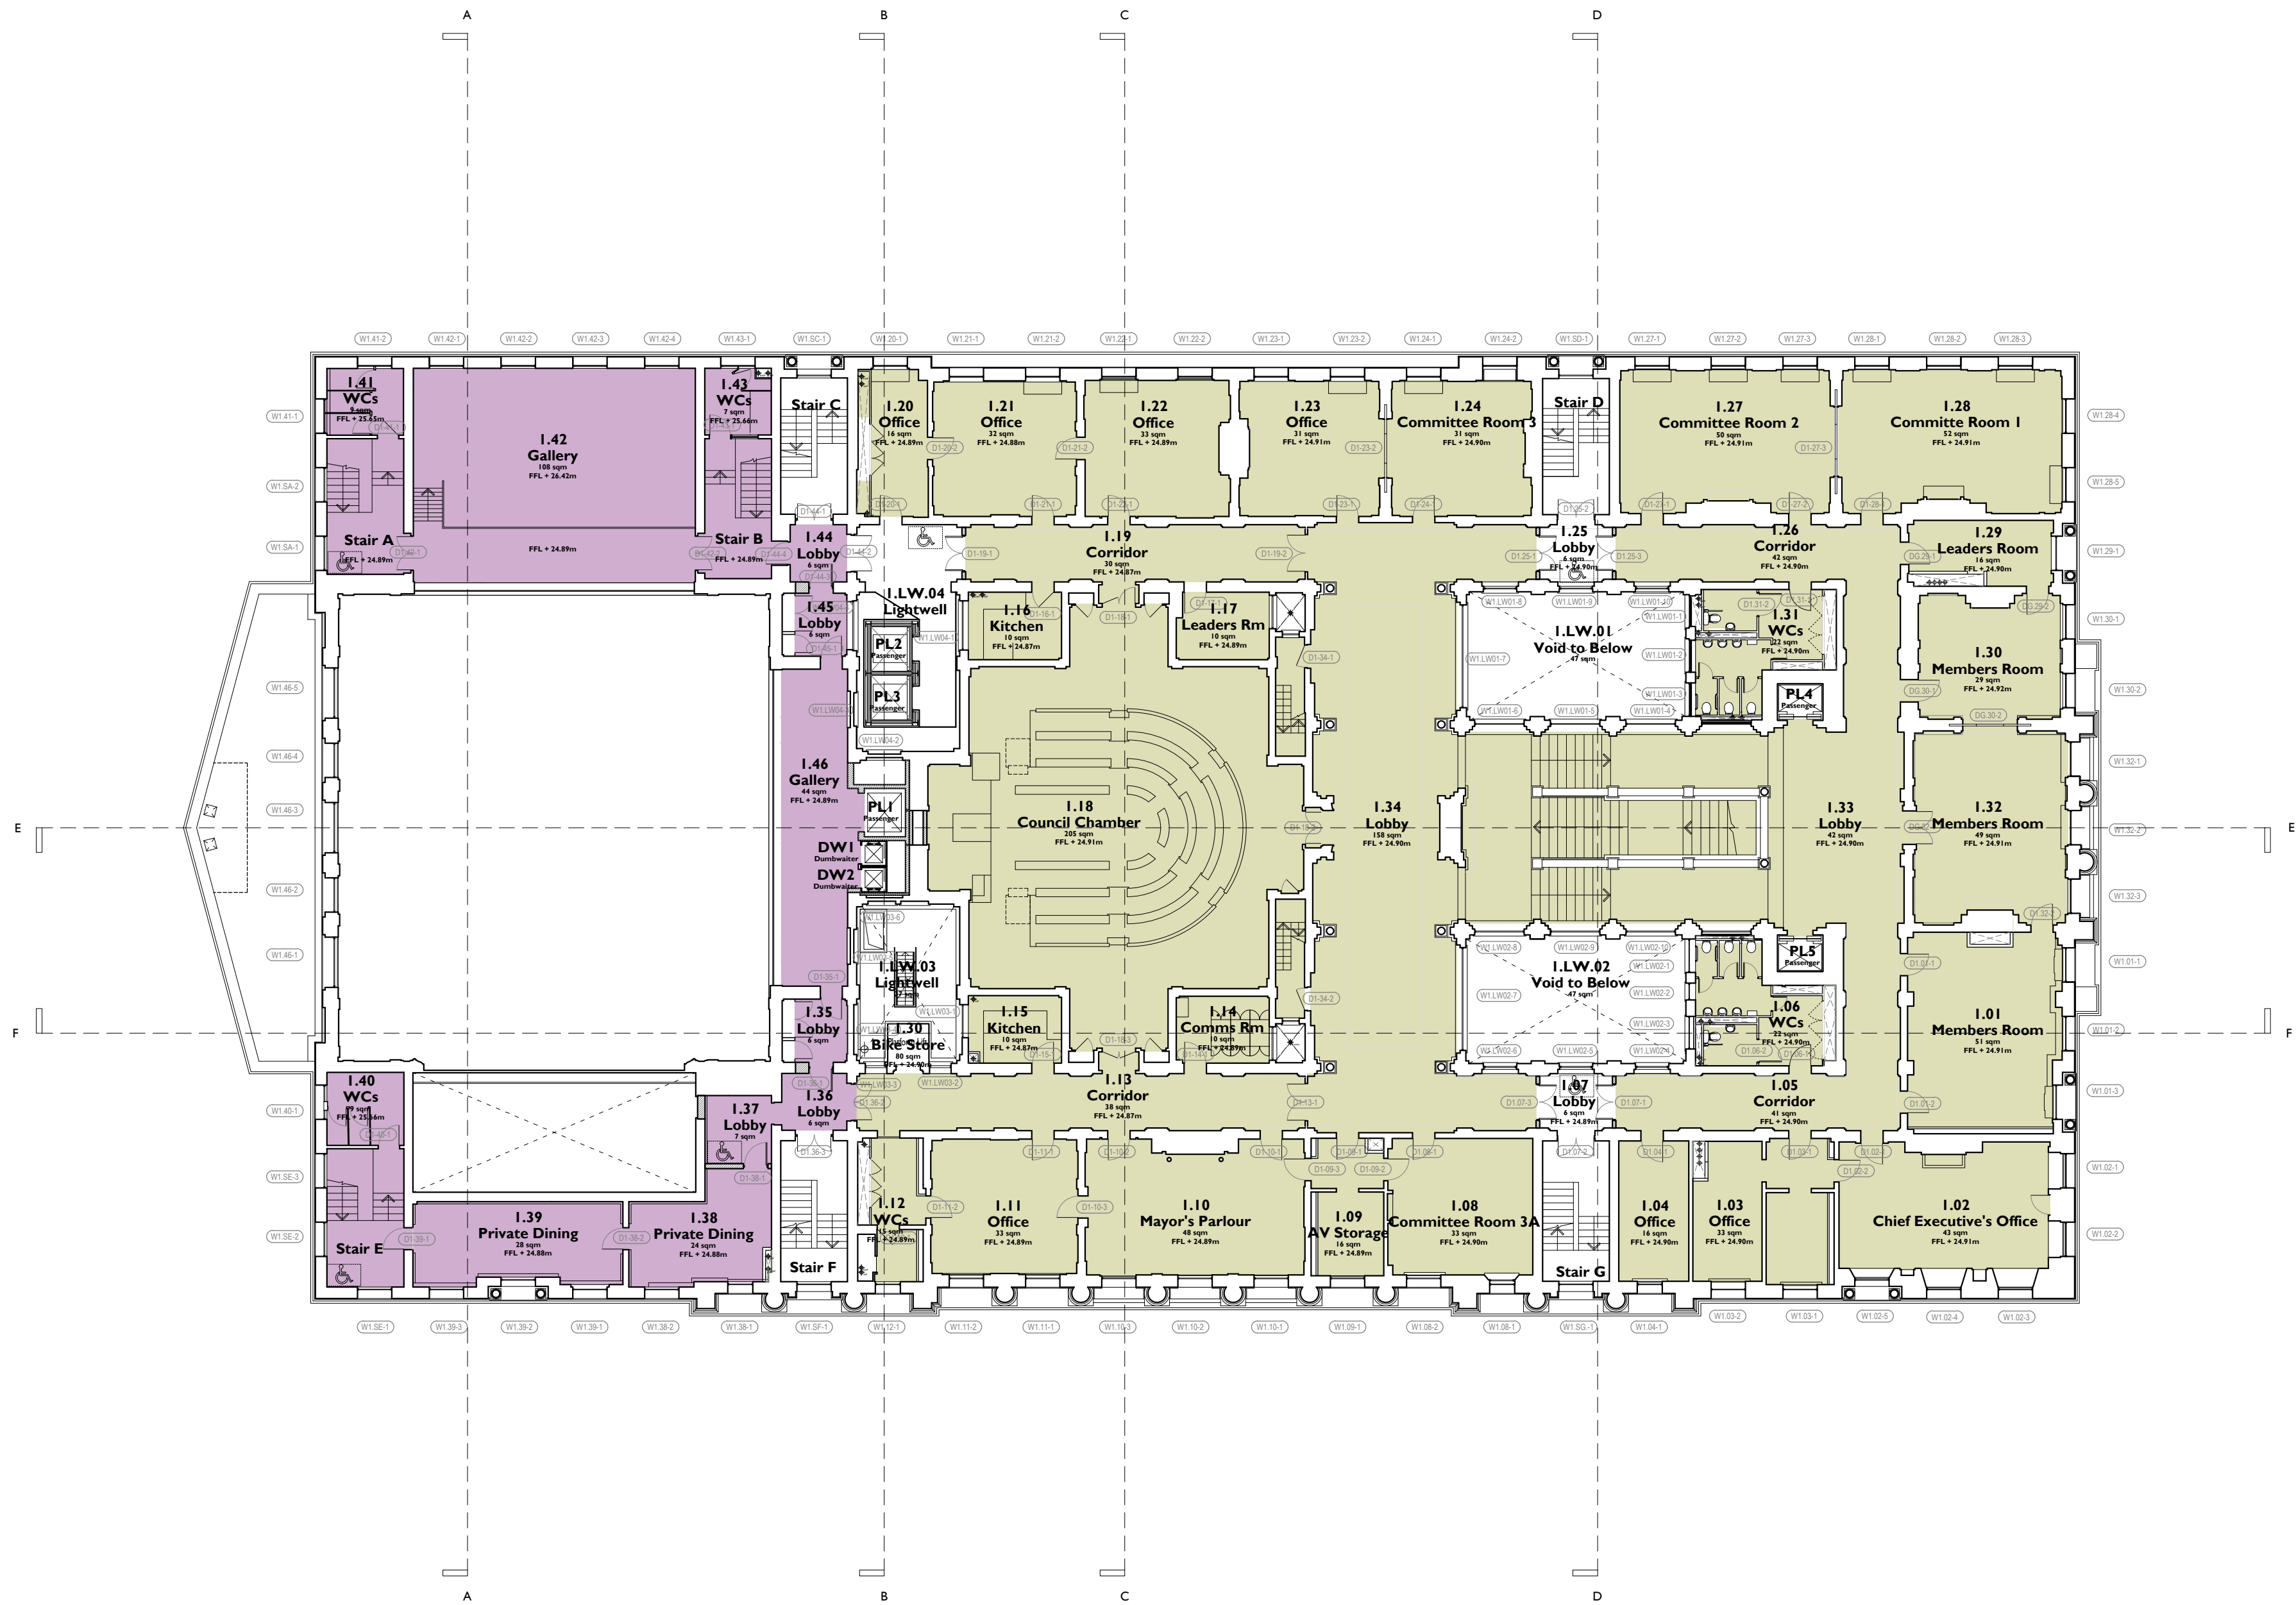

Notes:

Drawings are based on survey data and may not accurately represent what is physically present.

Do not scale from this drawing. All dimensions are to be verified on site before proceeding with the work.

All dimensions are in millimeters unless noted otherwise.


Purcell shall be notified in writing of any discrepancies.

Proposed Works Key

- Proposed Wall
- Window Number
- Door Number
- Refuge Point
- Usage - Camden Centre
- Usage - Commercial Office Space
- Usage - SME Space
- Civic / Democratic Spaces and CTH Dedicated Space
- Plant Areas
- Manhole Location


Drawings to be read in conjunction with:

- Conservation Strategy Report CTH-PUR-MP-00-SP-A-00005
- Window Strategy Report CTH-PUR-XX-XX-RP-A-00012

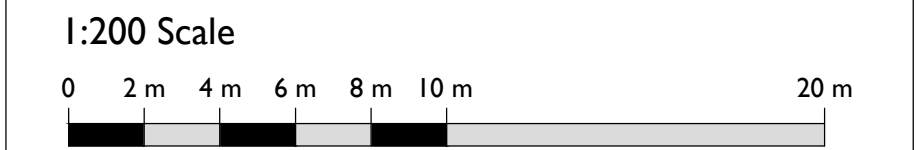

SS P00 18 Apr 19 oliverbeddard NS

| ISSUE | DATE | DRAWN | CHECKED | DESCRIPTION |
|----------------|---|-------|---------|-------------|
| DRAWING TITLE | GA PROPOSED PLAN SHOWING USES FIRST FLOOR | | | |
| DRAWING NO. | CTH-PUR-MB-01-DR-A-92902 | | | |
| REVISION | SS P00 | | | |
| SIZE & SCALE | A1L 1:200 | | | |
| DRAWING STATUS | SS SUITABLE FOR PLANNING | | | |
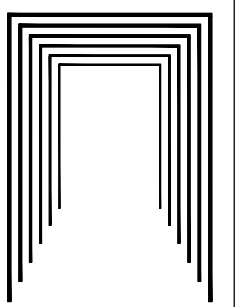
| | | |
|------------|------------------|--|
| CLIENT | Lendlease |  PURCELL |
| PROJECT | Camden Town Hall | |
| JOB NUMBER | 238664 | |