


I

92901

PROPOSED GROUND FLOOR PLAN

1:200 @ A1

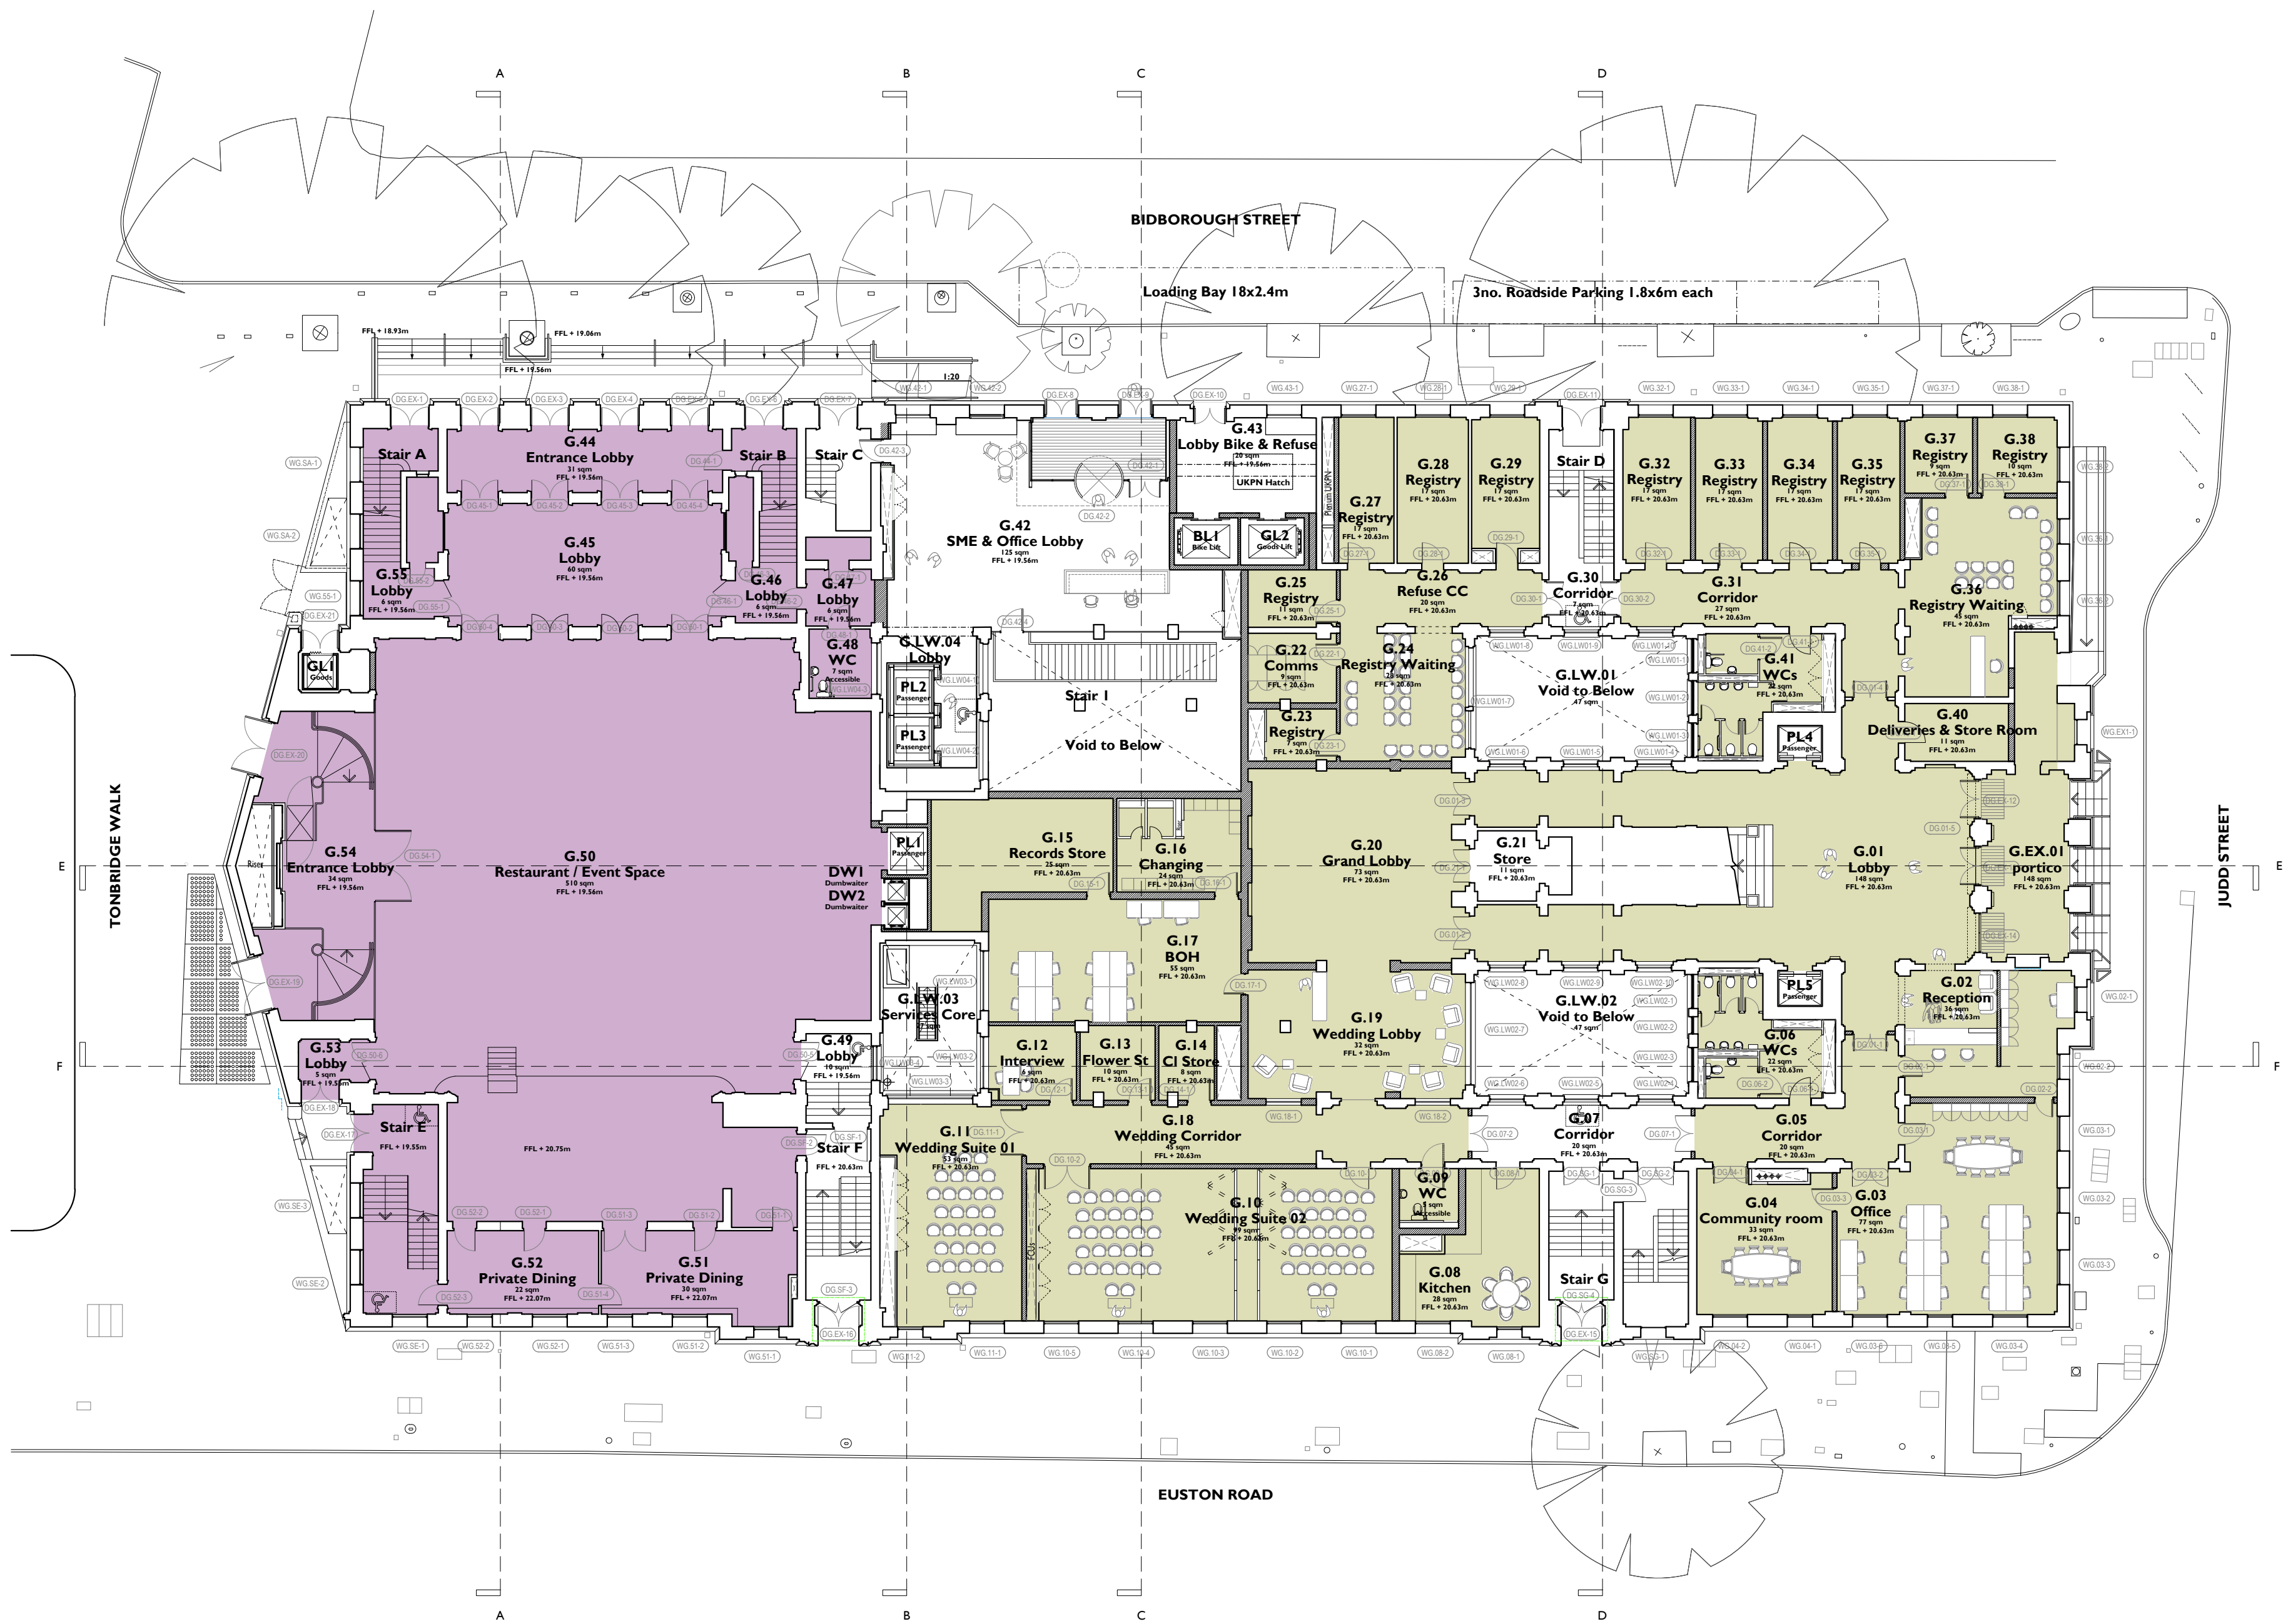

Notes:


Drawings are based on survey data and may not accurately represent what is physically present.

Do not scale from this drawing. All dimensions are to be verified on site before proceeding with the work.

All dimensions are in millimeters unless noted otherwise.


Purcell shall be notified in writing of any discrepancies.

- Proposed Works Key**
- Proposed Wall
 - Window Number
 - Door Number
 - Refuge Point
 - Usage - Camden Centre
 - Usage - Commercial Office Space
 - Usage - SME Space
 - Civic / Democratic Spaces and CTH Dedicated Space
 - Plant Areas
 - Manhole Location
- Drawings to be read in conjunction with:
- Conservation Strategy Report CTH-PUR-MP-00-SP-A-00005
 - Window Strategy Report CTH-PUR-XX-XX-RP-A-00012

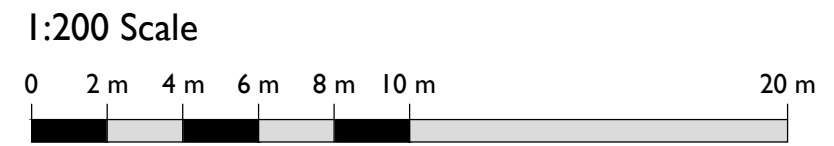

S5 P00 18 Apr 19 oliverbeddard NS

ISSUE	DATE	DRAWN	CHECKED	DESCRIPTION
DRAWING TITLE		GA PROPOSED PLAN SHOWING USES GROUND FLOOR		
DRAWING NO.		CTH-PUR-MB-G0-M2-A-92901		
REVISION		S5 P00		
SIZE & SCALE		A1L	1:200	
DRAWING STATUS		S5 SUITABLE FOR PLANNING		

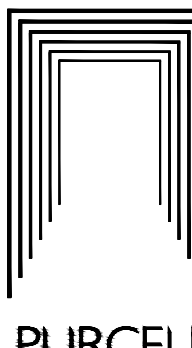CLIENT	Lendlease	
PROJECT	Camden Town Hall	
JOB NUMBER	238664	