


I

92904

PROPOSED SECOND FLOOR PLAN

1:200 @ A1

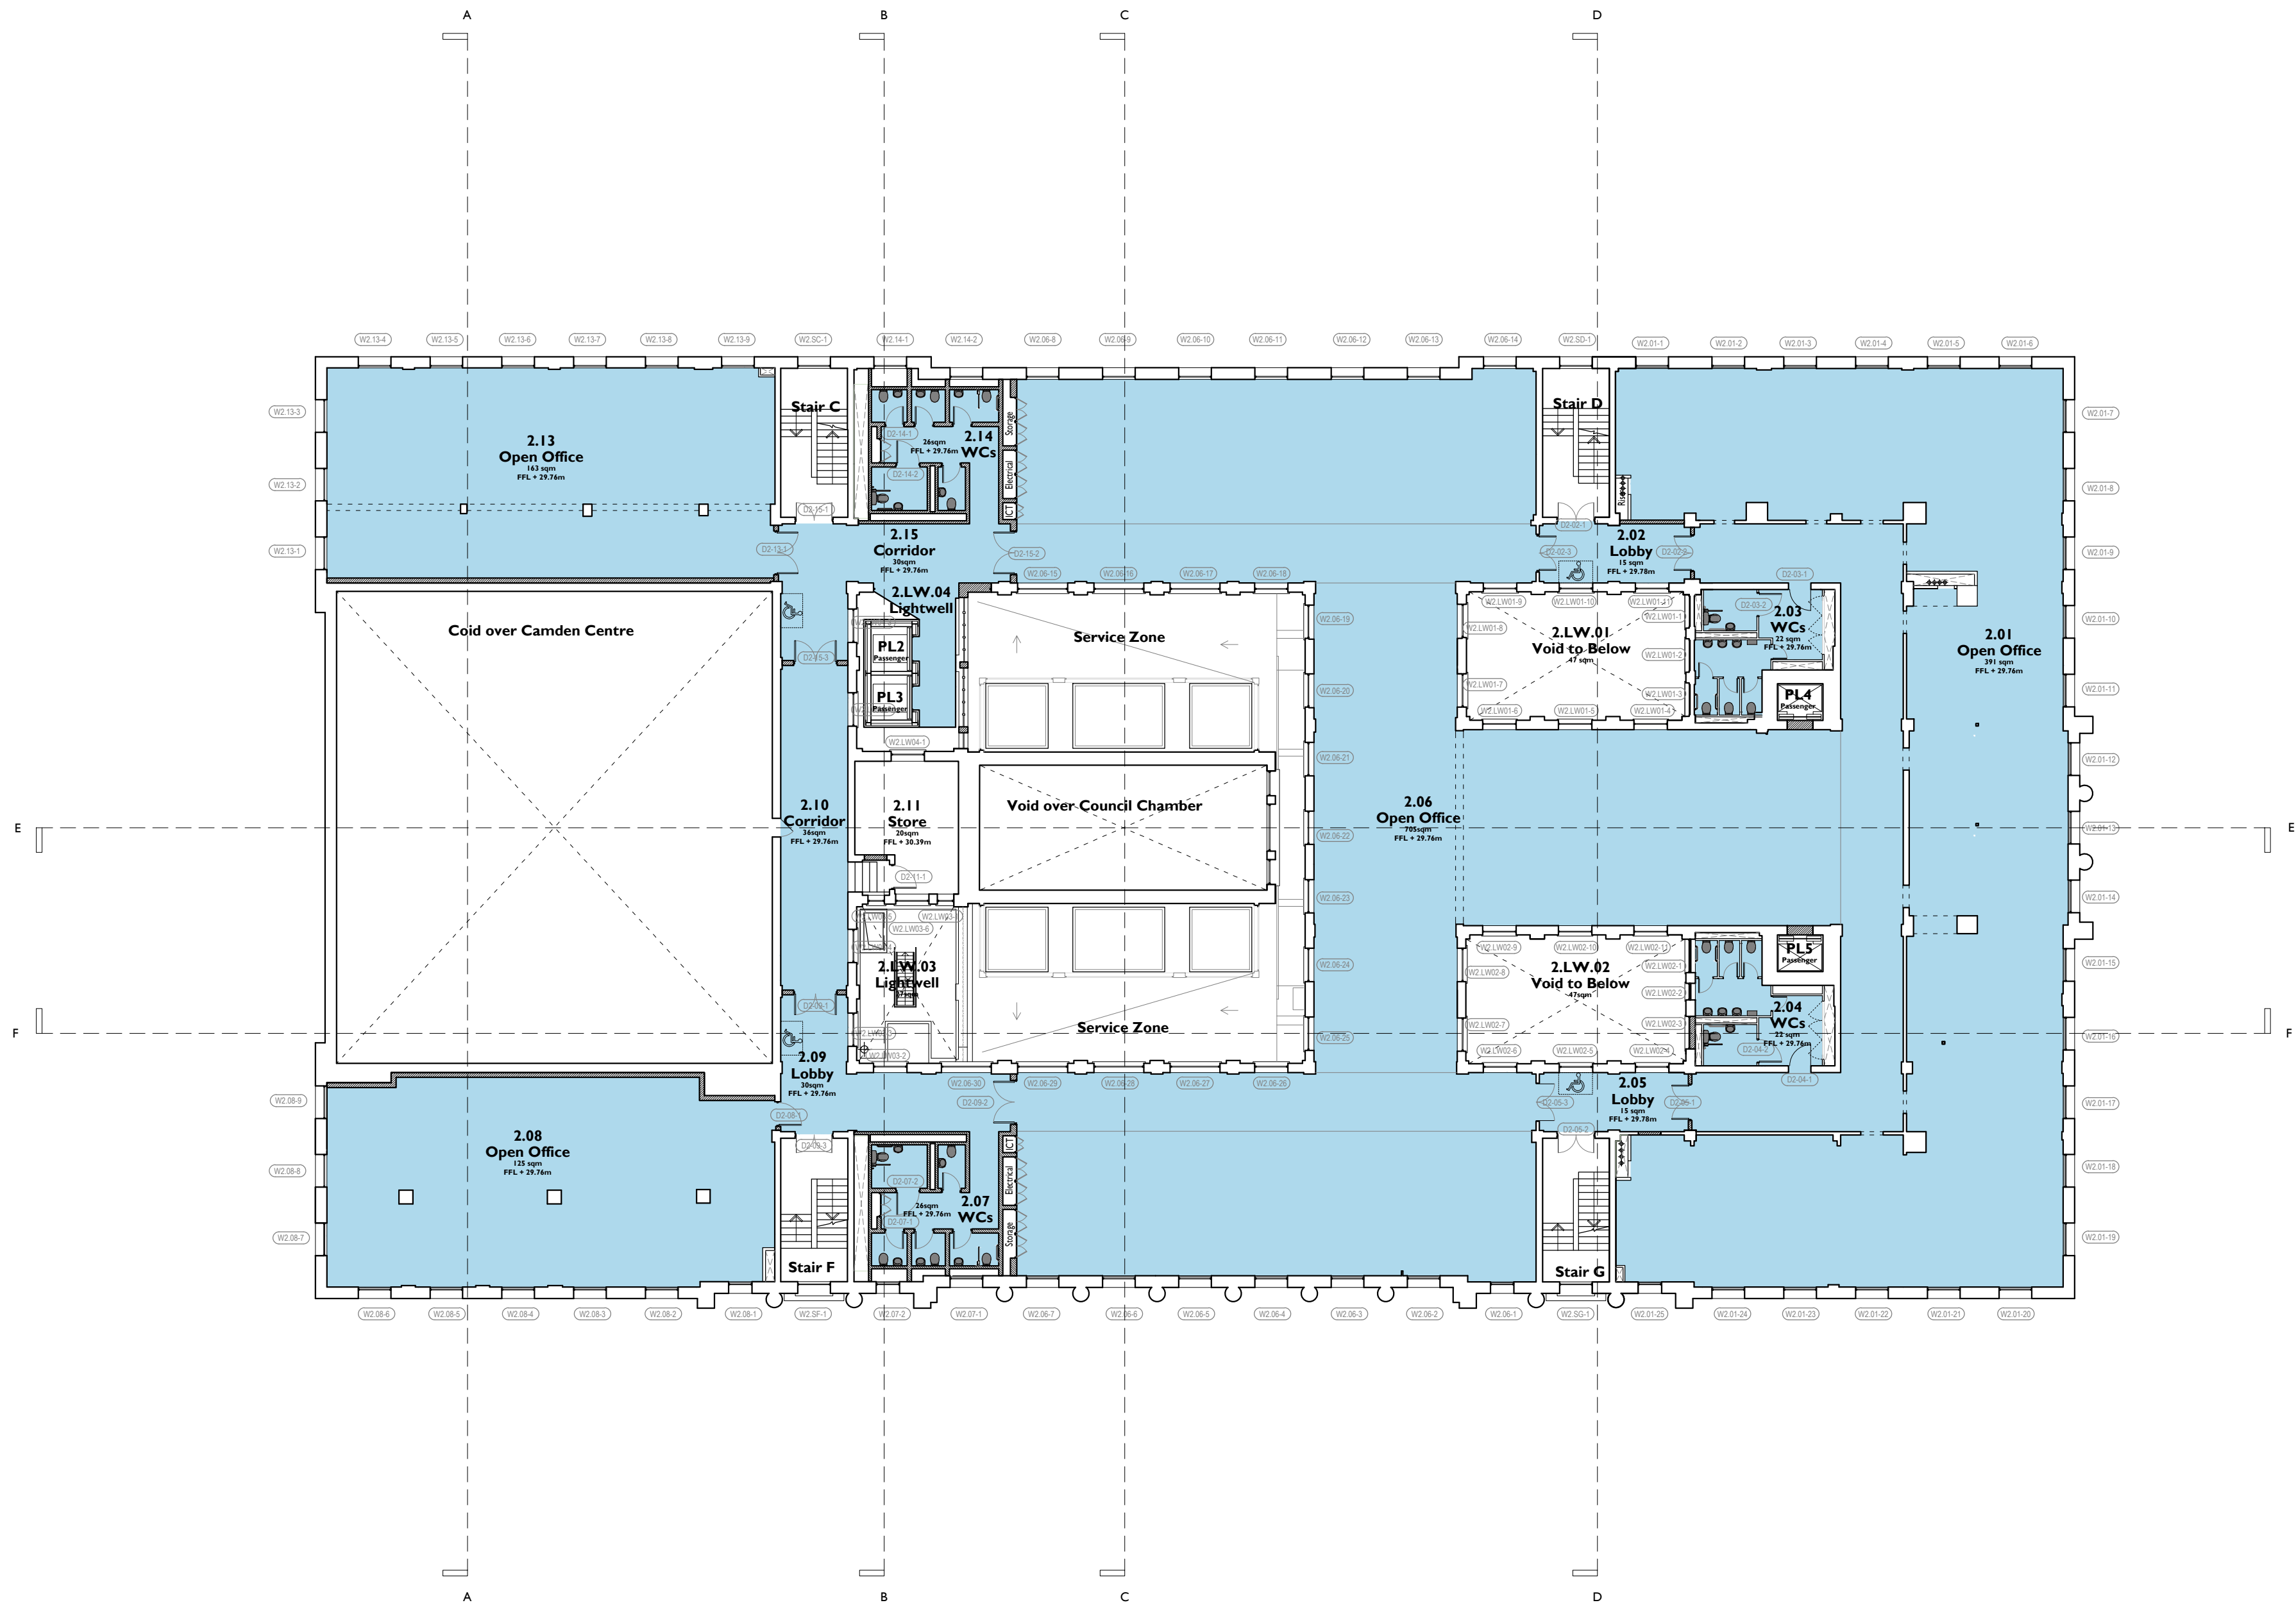

Notes:

Drawings are based on survey data and may not accurately represent what is physically present.

Do not scale from this drawing. All dimensions are to be verified on site before proceeding with the work.

All dimensions are in millimeters unless noted otherwise.


Purcell shall be notified in writing of any discrepancies.

Proposed Works Key

- Proposed Wall
- Window Number
- Door Number
- Refuge Point
- Usage - Camden Centre
- Usage - Commercial Office Space
- Usage - SME Space
- Civic / Democratic Spaces and CTH Dedicated Space
- Plant Areas
- Manhole Location


Drawings to be read in conjunction with:

- Conservation Strategy Report CTH-PUR-MP-00-SP-A-00005
- Window Strategy Report CTH-PUR-XX-XX-RP-A-00012

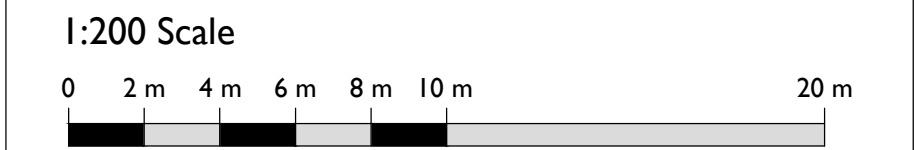

SS P00 18 Apr 19 oliverbeddard NS

ISSUE	DATE	DRAWN	CHECKED	DESCRIPTION
DRAWING TITLE	GA PROPOSED PLAN SHOWING USES SECOND FLOOR			
DRAWING NO.	CTH-PUR-MB-02-DR-A-92904			
REVISION	SS P00			
SIZE & SCALE	A1L 1:200			
DRAWING STATUS	SS SUITABLE FOR PLANNING			

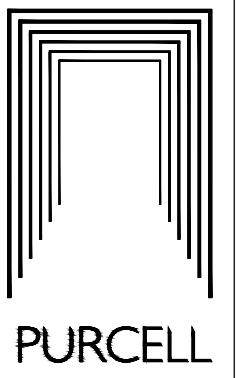CLIENT	Lendlease	
PROJECT	Camden Town Hall	
JOB NUMBER	238664	