

Notes:
 Drawings are based on survey data and may not accurately represent what is physically present.
 All dimensions are to be verified on site before proceeding with the work.
 All dimensions are in millimeters unless noted otherwise.
 Purcell shall be notified in writing of any discrepancies.

ROOF
EVOLVING HISTORIC DEVELOPMENT PLAN

- Original (1937)
- 1937–1977/1985
- 1977/1985–Present


A New staff canteen in conservatory-like structure, added in 1989–1990.

B Third floor office extension added 1947.

C Date of plant room has not been ascertained. It is known to date from after 1961 and is assumed to date to when the existing lifts were installed.

D The date of the alteration / replacement of Council Chamber roof lanterns has not been ascertained but may have been undertaken as part of the construction of the T-shaped extension, to increase the amount of light into the Council Chamber which would have been more overshadowed by the extension.

This plan is not to scale

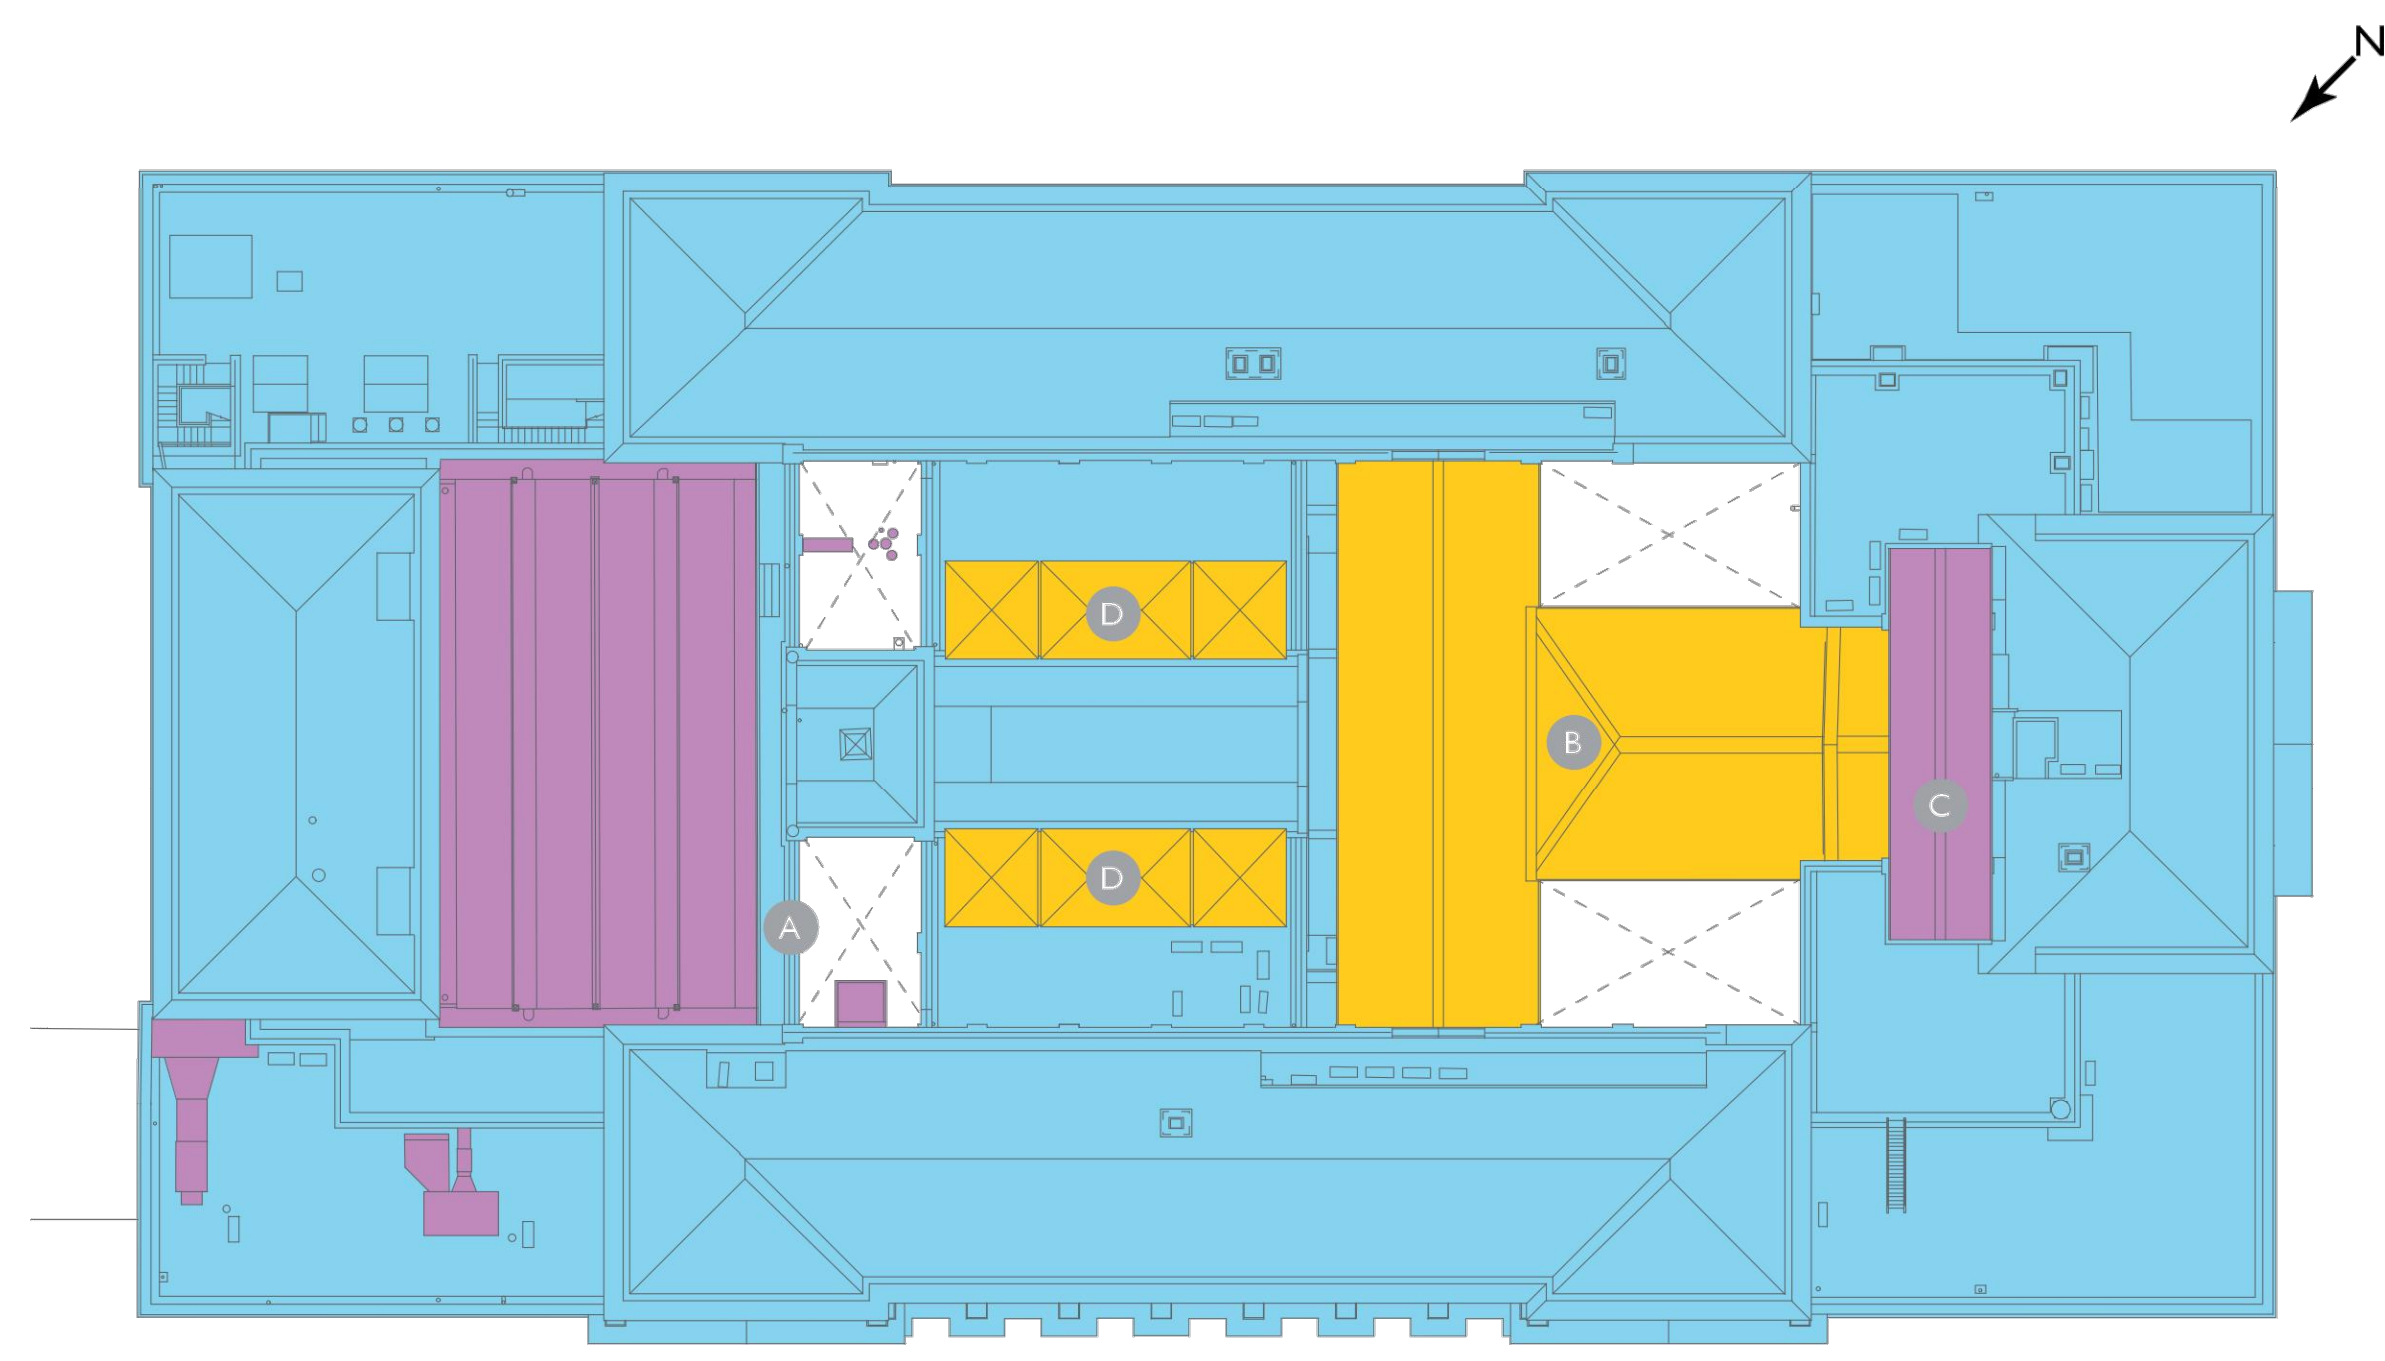

I HISTORICAL DEVELOPMENT EXISTING ROOF LEVEL
99107 NTS @ AI

SS P00 18 Apr 2019 OB NS

ISSUE	DATE	DRAWN	CHECKED	DESCRIPTION
DRAWING TITLE	HISTORICAL DEVELOPMENT EXISTING ROOF PLAN			
DRAWING NO.	CTH-PUR-MP-RF-DR-HC-99107			
REVISION	SS P00			
SIZE & SCALE	A1L 1:100			
DRAWING STATUS	SS SUITABLE FOR PLANNING			

CLIENT Lendlease

PROJECT Camden Town Hall

JOB NUMBER 238664

