


**1 CURTAIN WALL SECTION A**  
**95001 1:20 @ A1**

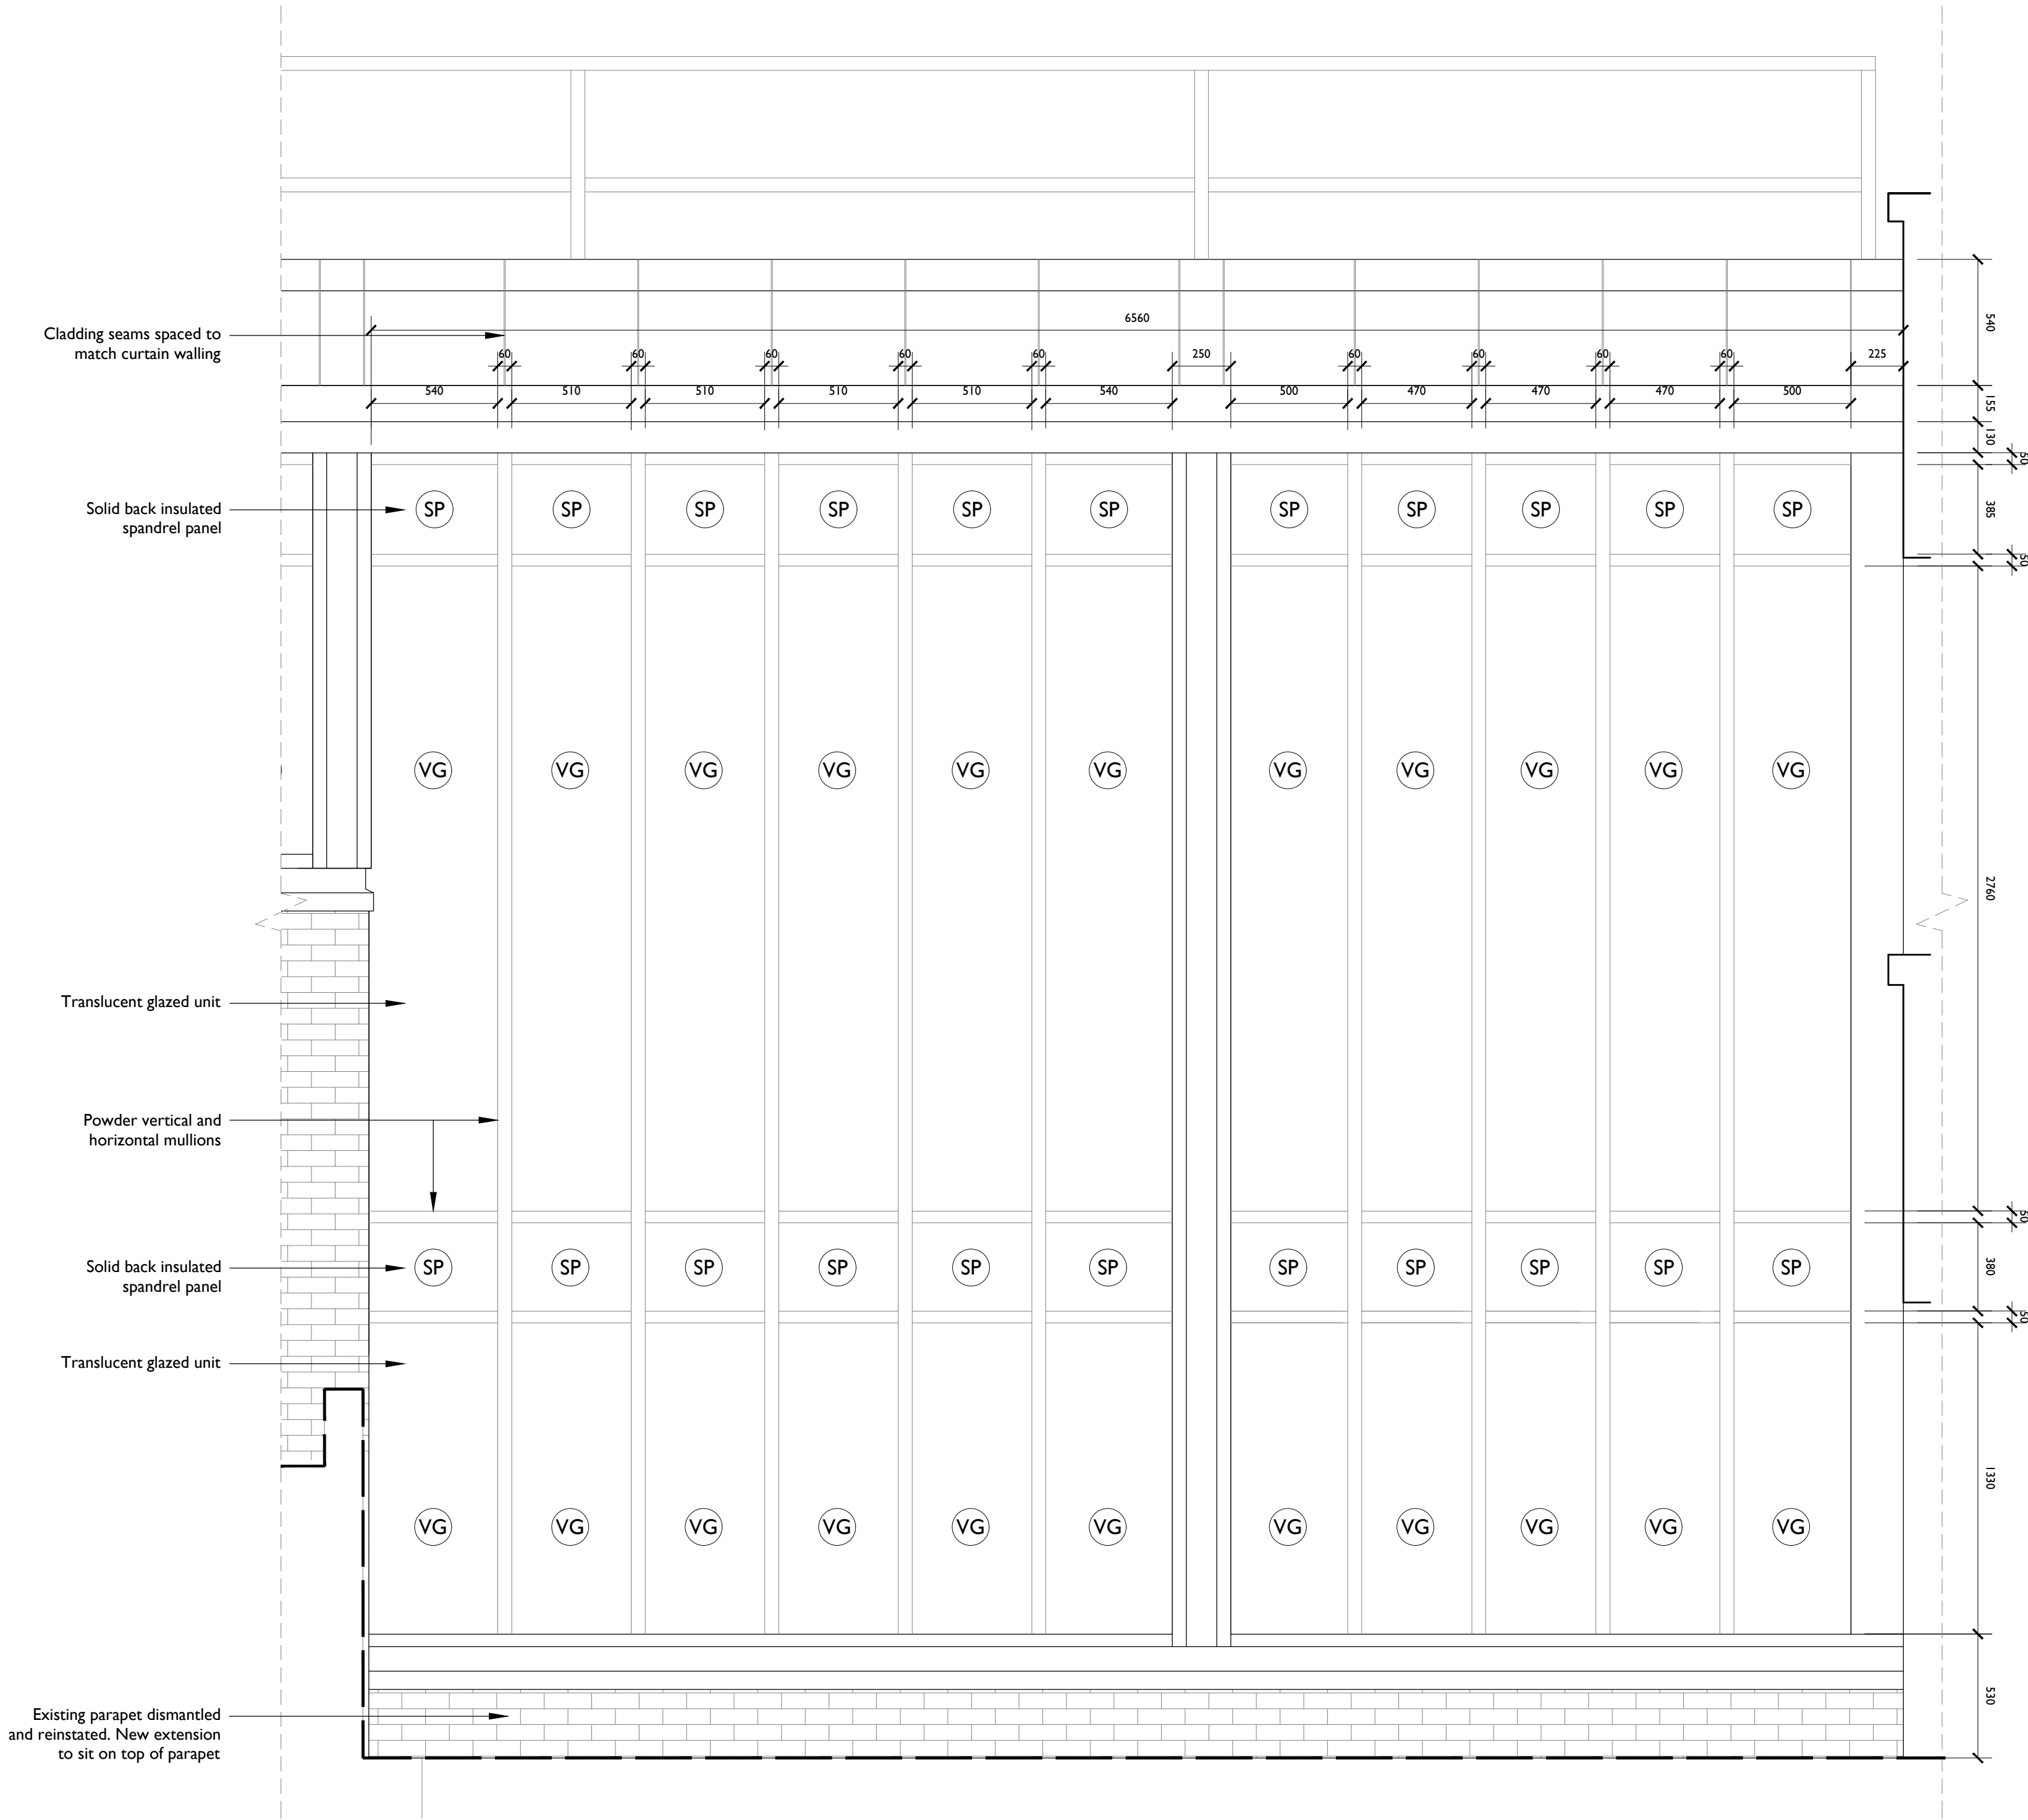

**2 CURTAIN WALL ELEVATION**  
**95001 1:20 @ A1**


**Notes:**

Drawings are based on survey data and may not accurately represent what is physically present.


All dimensions are to be verified on site before proceeding with the work.


All dimensions are in millimeters unless noted otherwise.

Purcell shall be notified in writing of any discrepancies.

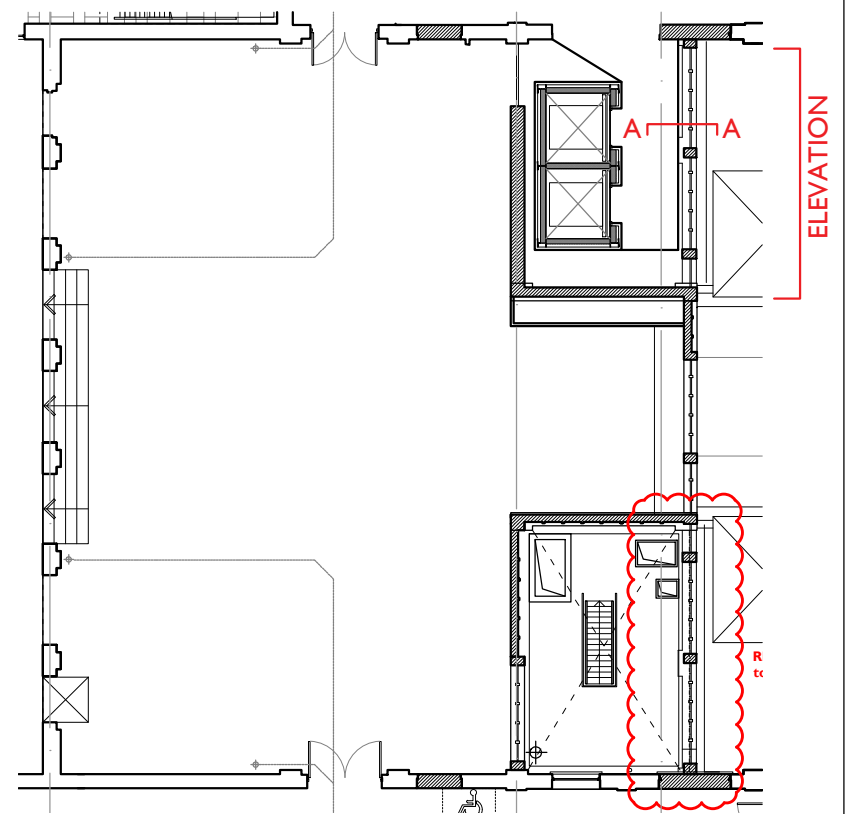

- Key**
- OG Obscured Glass
  - SP Solid Insulated Panel
  - VG Vision Glass
  - PP Perforated Panel

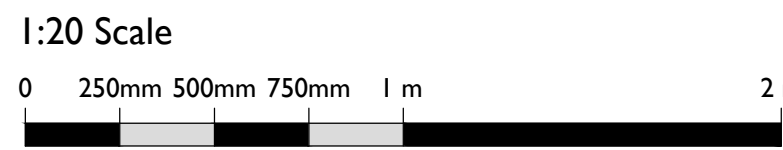

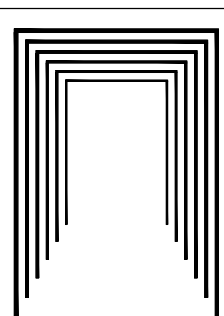S5 P00	18 Apr 2019	AT	NS	
ISSUE	DATE	DRAWN	CHECKED	DESCRIPTION
DRAWING TITLE	Curtain Wall Details			
DRAWING NO.	CTH-PUR-MB-ZZ-DR-A-95001			
REVISION	S5 P00			
SIZE & SCALE	A1L 1:20			
DRAWING STATUS	S5 SUITABLE FOR PLANNING			
CLIENT	Lendlease			 <b>PURCELL</b>
PROJECT	Camden Town Hall			
JOB NUMBER	238664			

