




Key Roof Plan
1:500

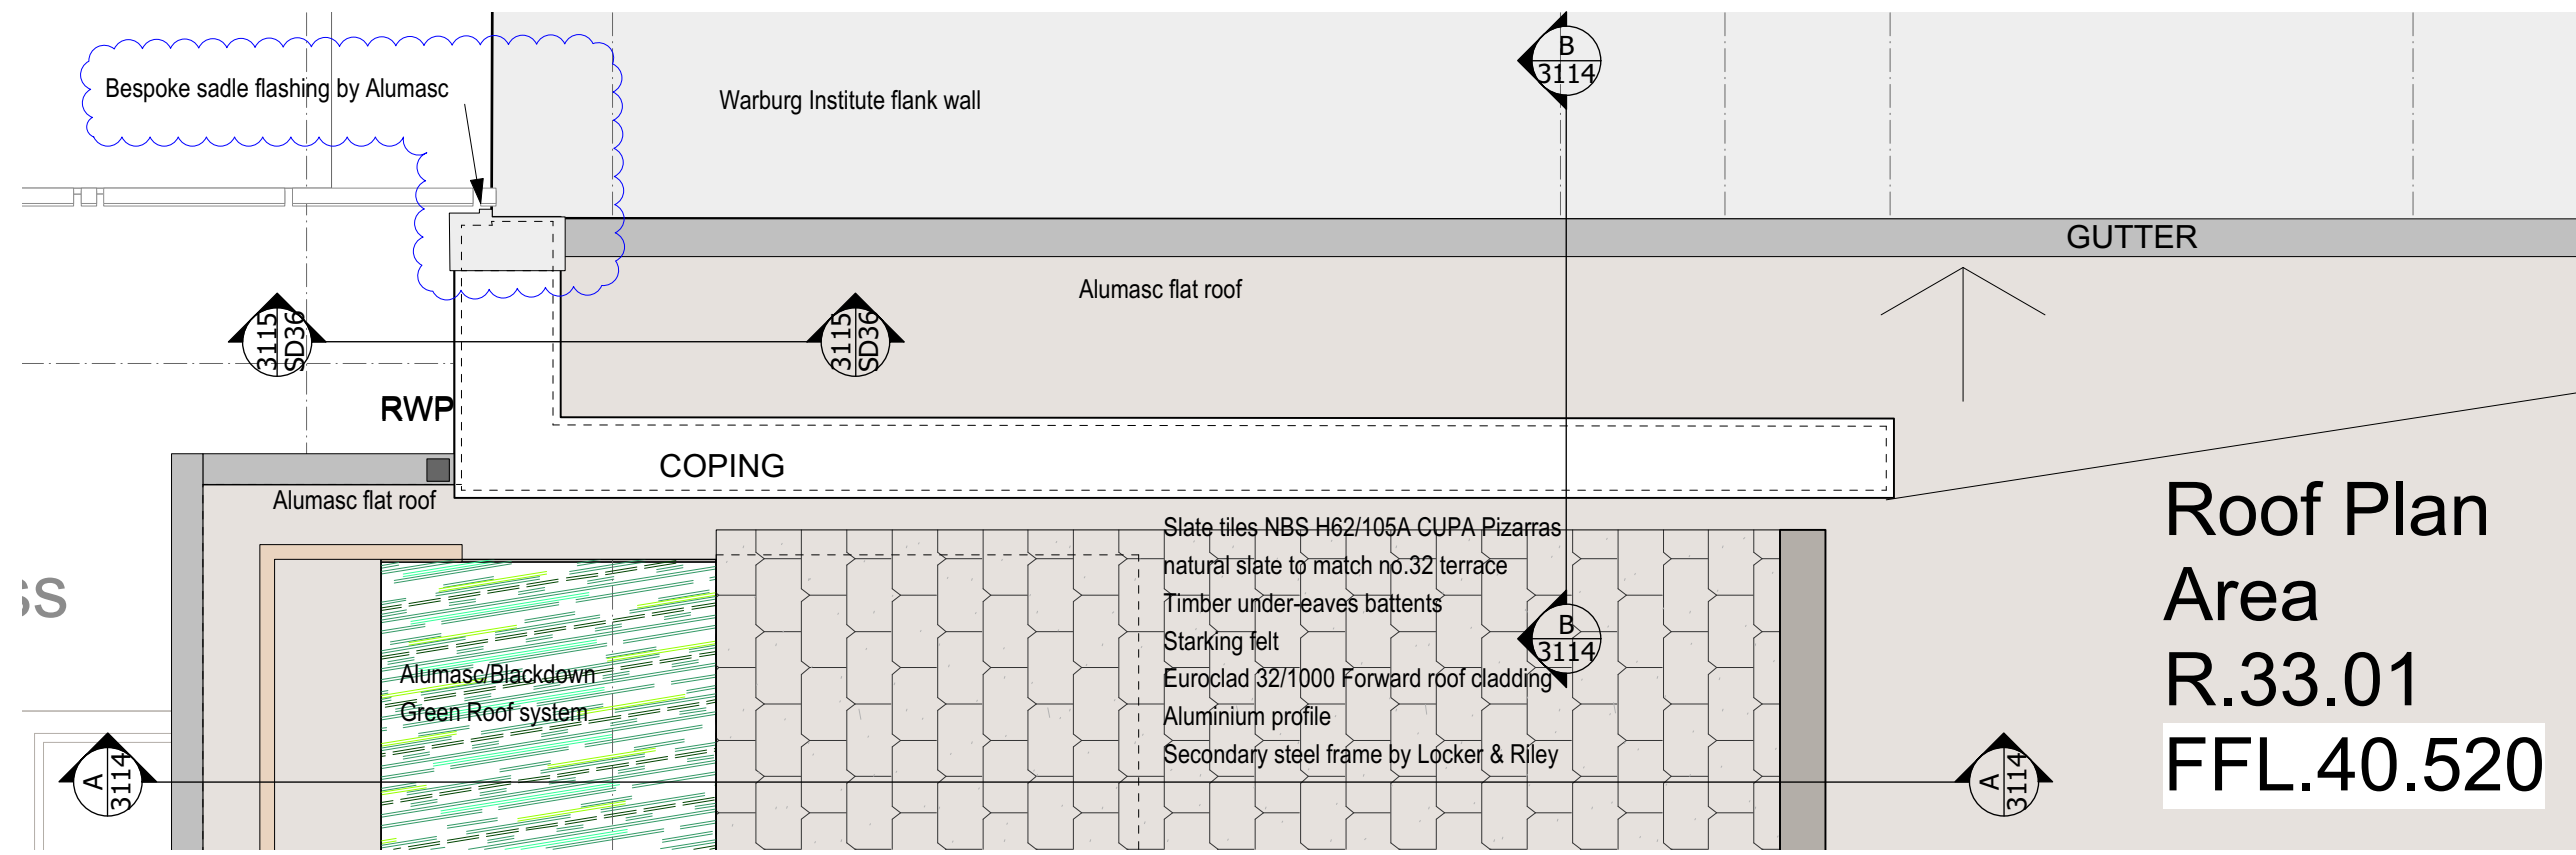

BRICK PIER PLAN
Scale: 1:25

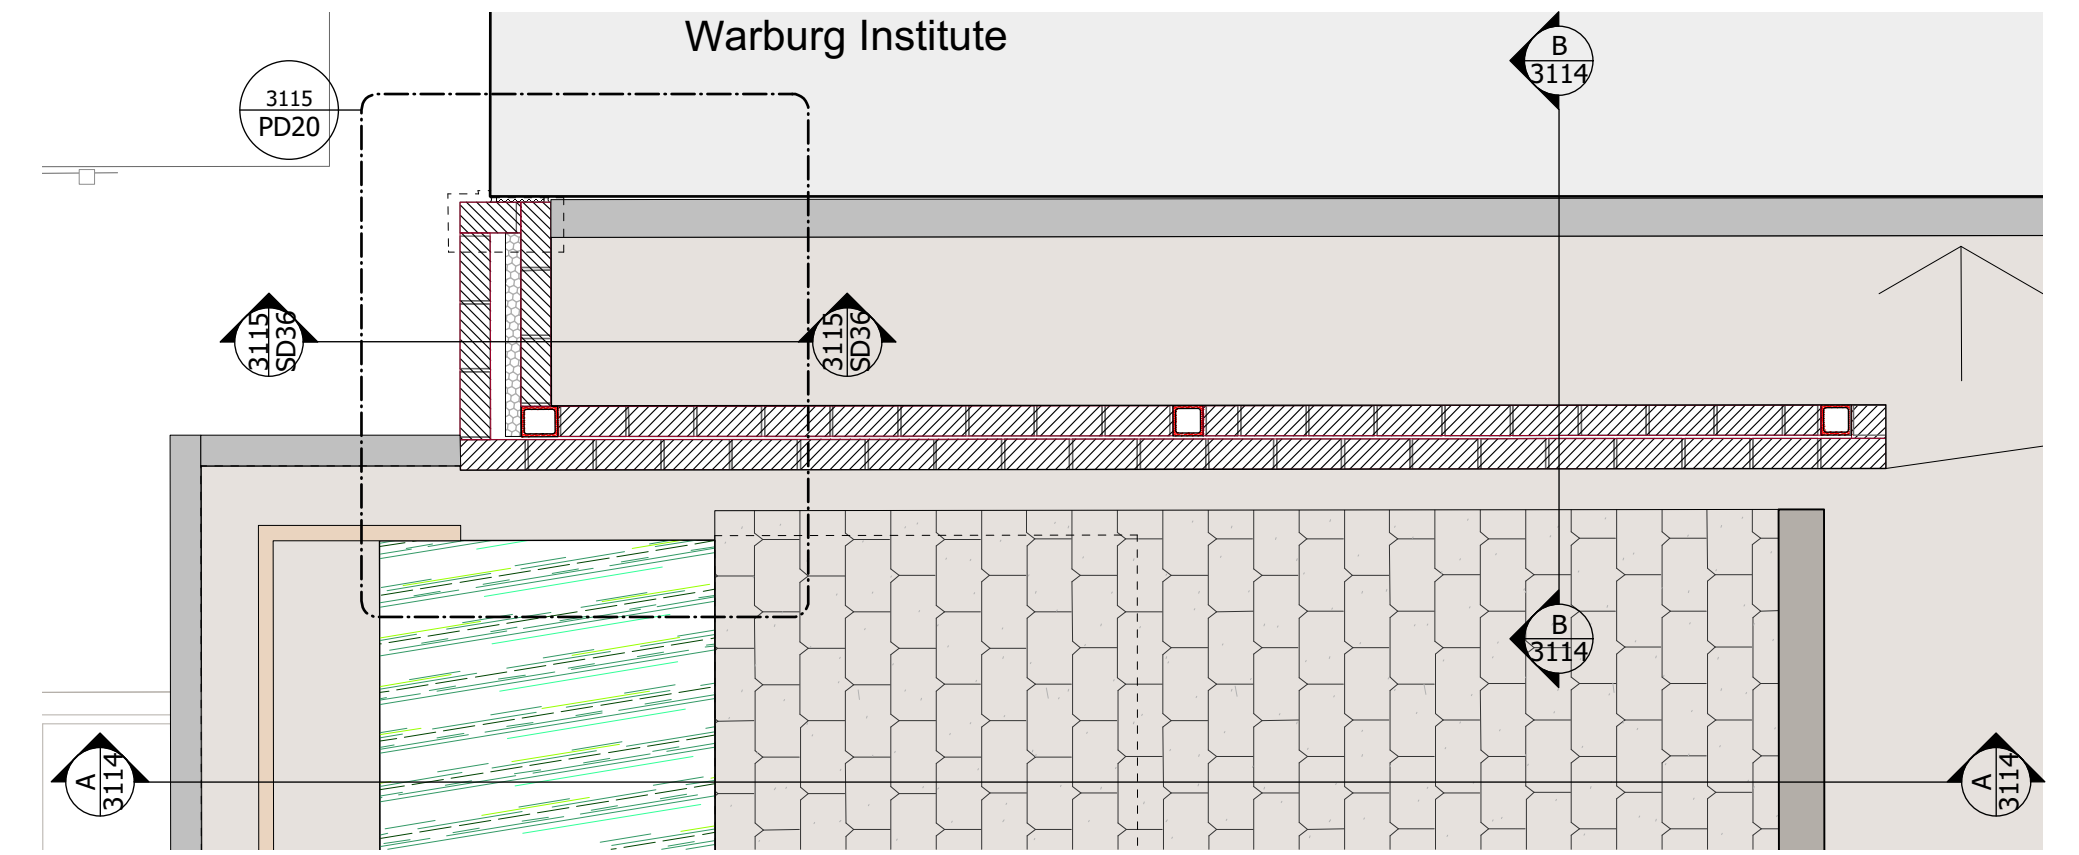


BRICK PIER PLAN SECTION
Scale: 1:25

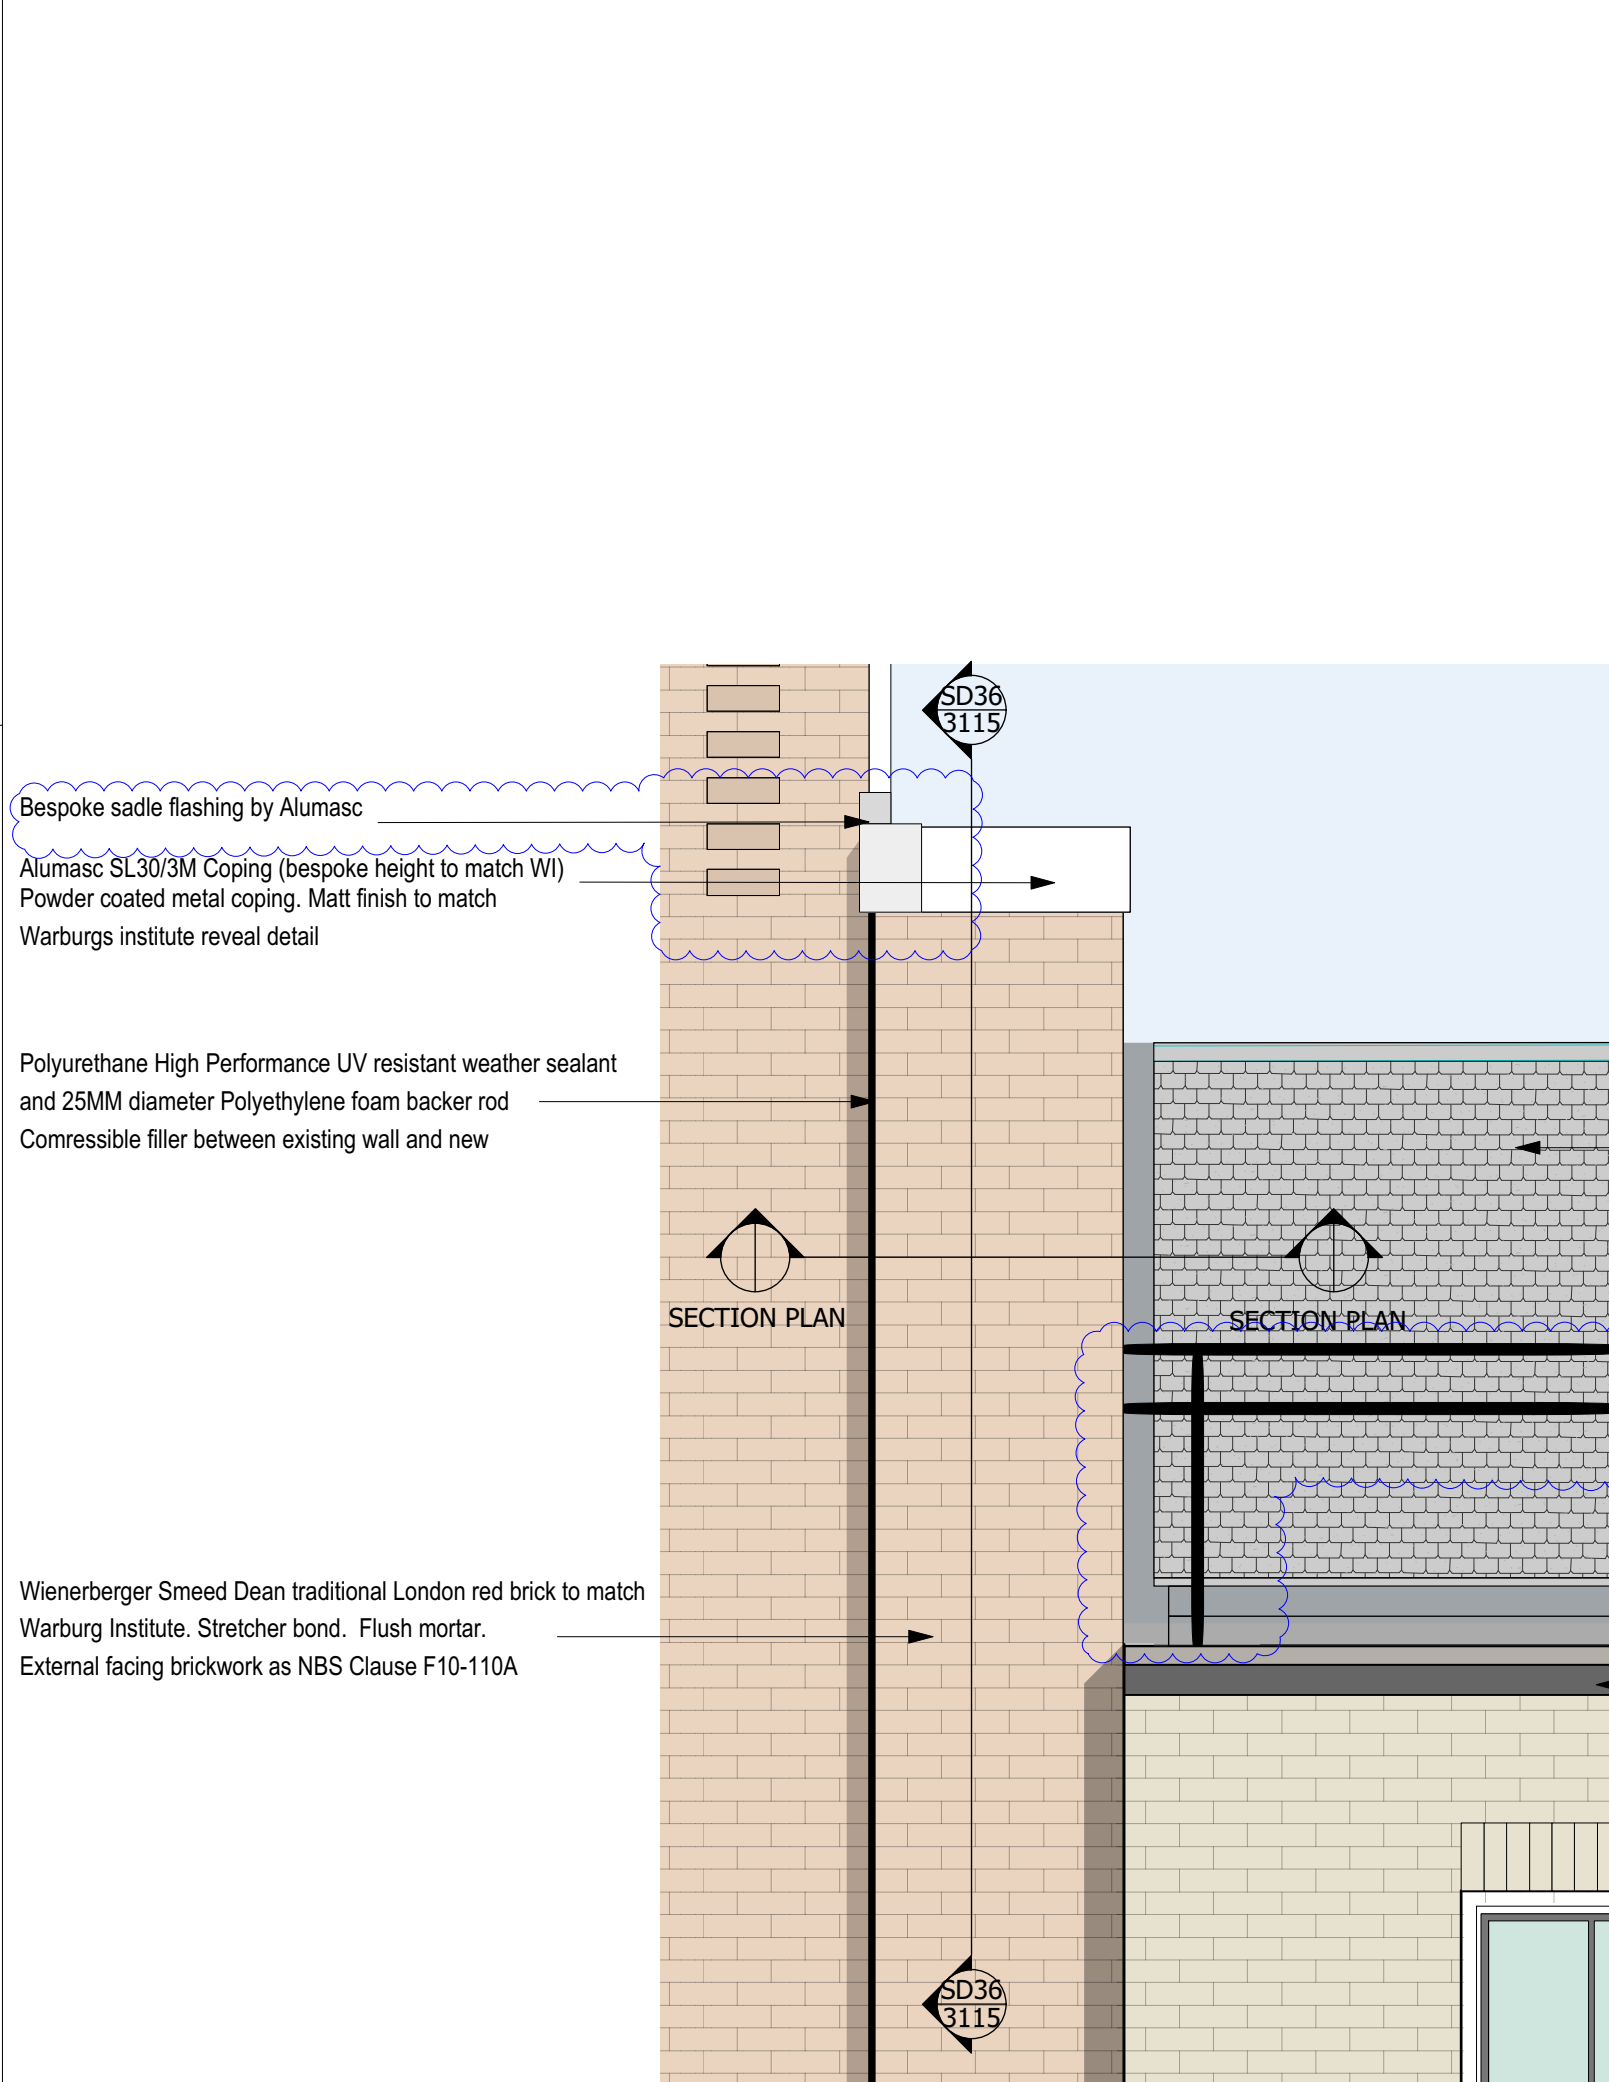


Brick Pier Details

ELEVATION
Scale: 1:25

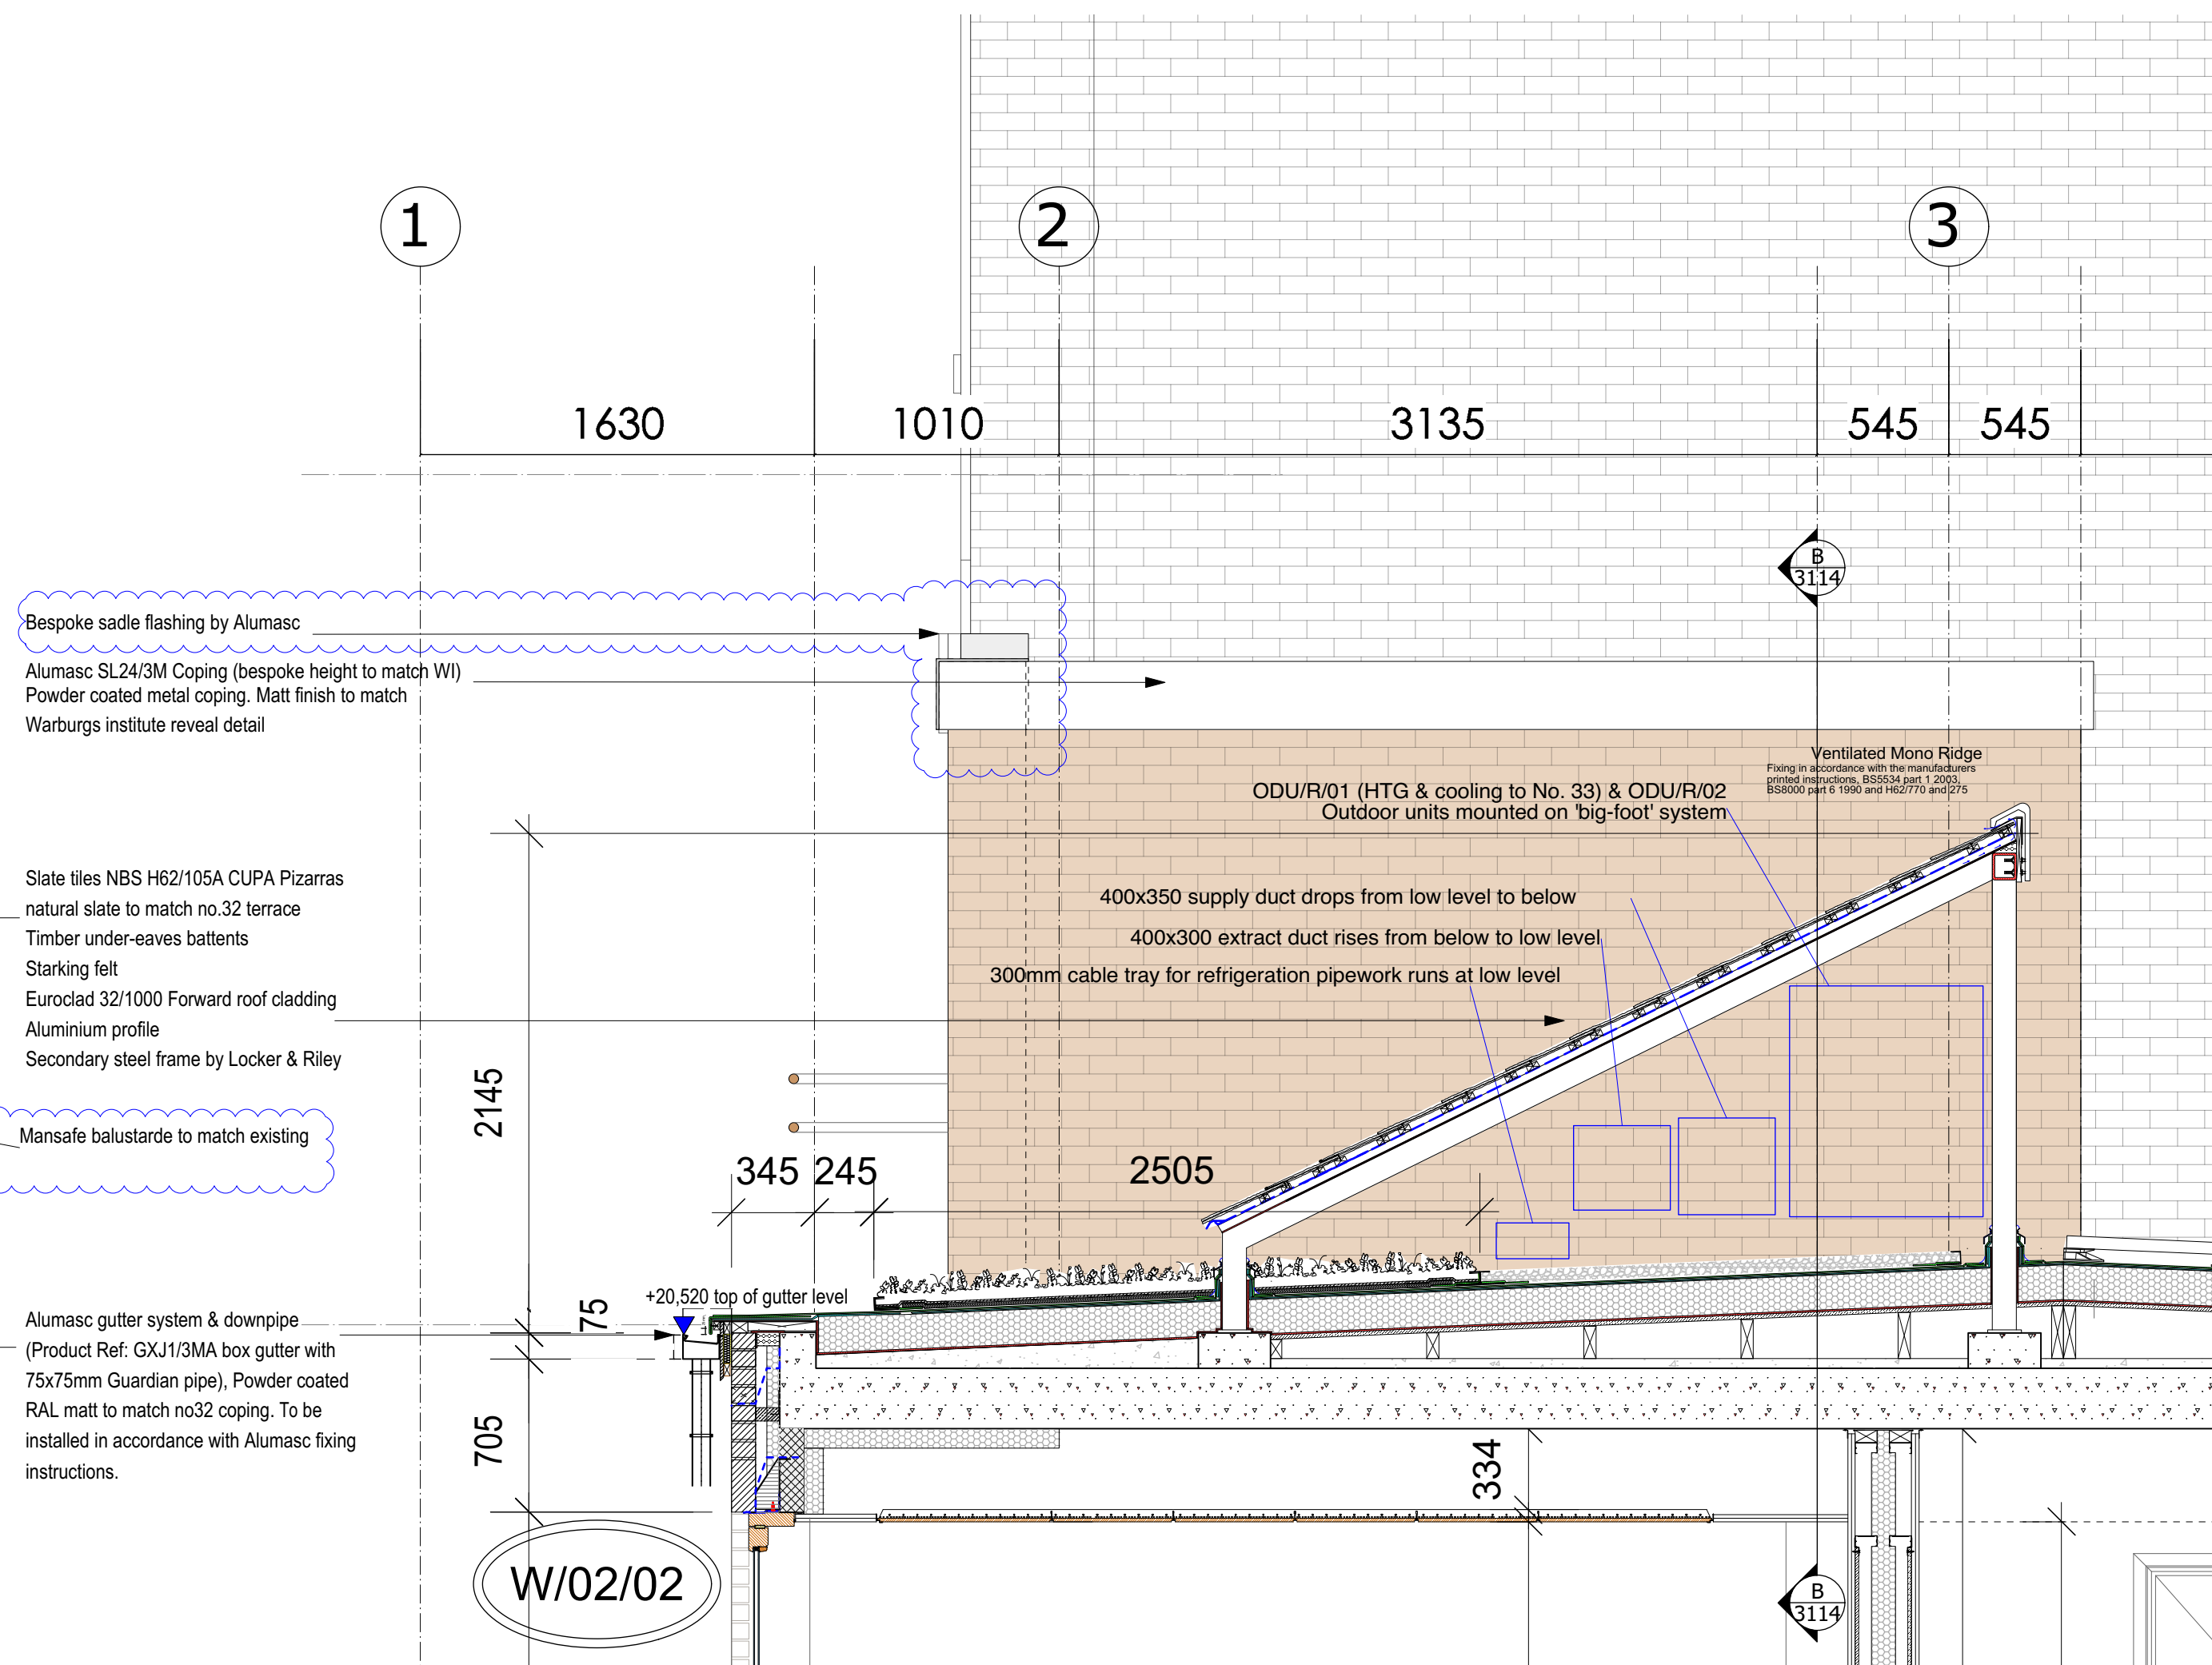

SECTION AA
Scale: 1:25

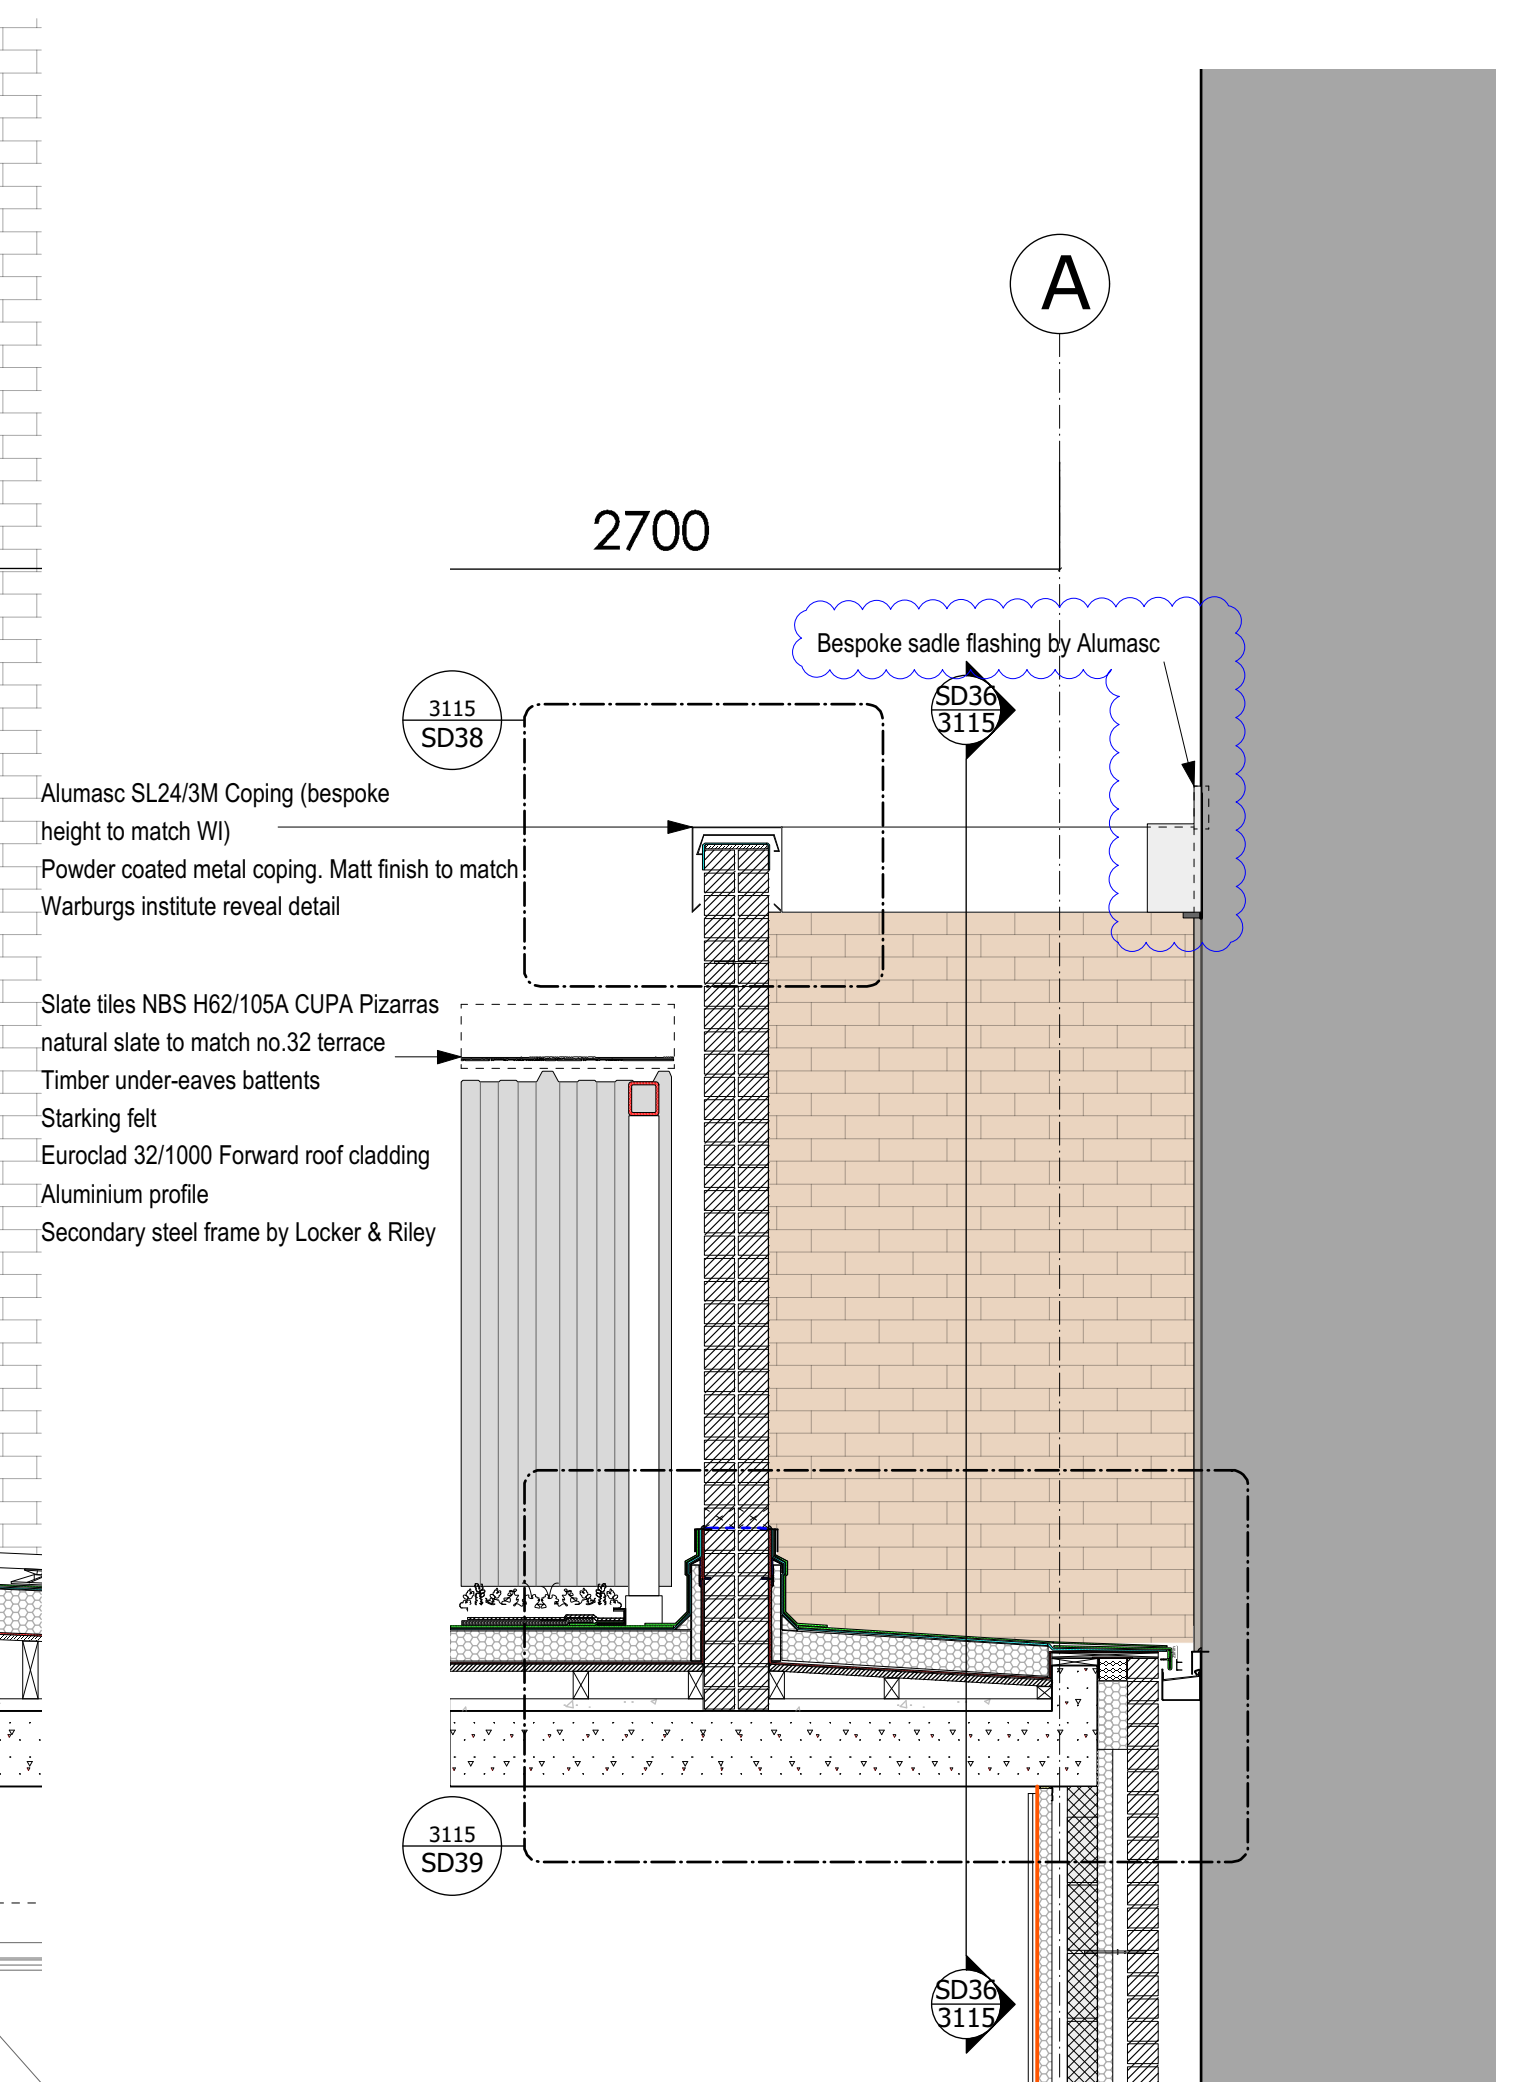

SECTION BB
Scale: 1:25

Suitability	Revision	Date	Comments
D3	P1	30/05/18	Issue for Information
D3	P2	14/06/18	Coping reference revised. RAL colour added
D3	P3	25/09/18	Bespoke saddle flashing note added for coordination with drawings 3115 & 4020 revP2

A1	© copyright BISSET ADAMS	<p>Notes</p> <p>No dimensions are to be scaled from this drawing. The contractor / manufacturer is responsible for checking all dimensions and querying any discrepancies.</p> <p>This drawing is the property of Bisset Adams Ltd.</p> <p>Copyright is reserved by Bisset Adams Ltd. and the drawing is issued on condition that it is not copied, reproduced, retained or disclosed to any unauthorised person, either wholly or in part, without written consent.</p>
----	--------------------------	--

Project	CBCD Baby Laboratory	Logo
Key	32-33 Torrington Square Bloomsbury London WC1E7HX Birkbeck University of London	

Information Title

Detail Sections B

Date

30.05.18

Drawn

RP

Checked

IJ

Scale

1:25

Project No.

Originator

Zone

Level

Type

Role

Number

Suitability

Revision

BB029

BA

Z0

XX

DR

A

3114

D3

P3

The Cube Building, 17 -21 Wenlock Road, London N1 7GT, United Kingdom
T +44 (0)20 7250 0440 | E info@bissetadams.com | www.bissetadams.com

BISSET
ADAMS

BISSET
ADAMS