




EXISTING ELEVATION STREET VIEW
SCALE 1 : 50

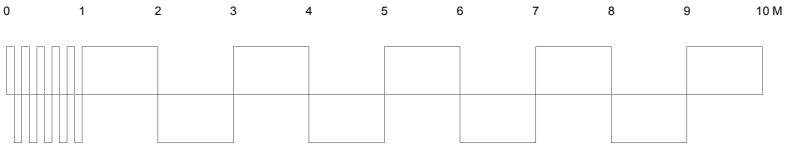

- NOTES.**
- CONTRACTOR TO CHECK ALL DIMENSIONS ON SITE AND NOT SCALED FROM THE DRAWINGS
 - THE CONTRACTOR MUST ADVISE ON ALL DETAILS TO ENSURE STABILITY AND STRENGTH OF CONSTRUCTION ALL MATERIALS TO BE MATCHED AND BALANCED AS APPROPRIATE.
 - THE WORKS SHALL BE UNDERTAKEN IN ACCORDANCE WITH CURRENT HEALTH AND SAFETY LEGISLATION.
- ALL NEW STEELWORK TO STRUCTURAL ENGINEER'S DESIGN AND SPECIFICATION.

ISSUE	DATE	DESCRIPTION
DESIGN	ALEKSANDRA PASOWICZ-LIS 07632289064 atelierola@gmail.com	
SITE ADDRESS	16 LYNTHURST GARDENS, HAMPSTEAD, LONDON NW3 5NR	
JOB NAME	PROPOSED ALTERATIONS TO FRONT GARDEN	
DRAWING NAME	EXISTING FRONT ELEVATION	
STATUS	PLANNING AND LISTED BUILDING CONSENT	
JOB N°	76	E108
DATE	APRIL 2019	SCALE 1:100 @ A3