
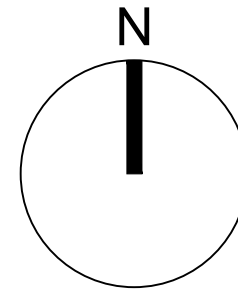



REGENTS PARK ROAD

ALBERT TERRACE MENS

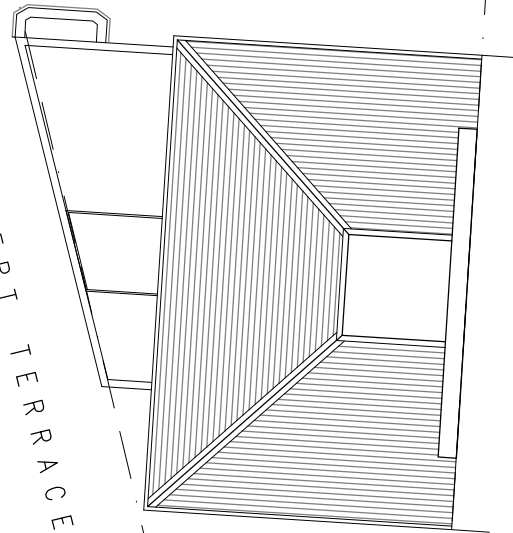

REGENTS PARK ROAD


ALBERT TERRACE MENS

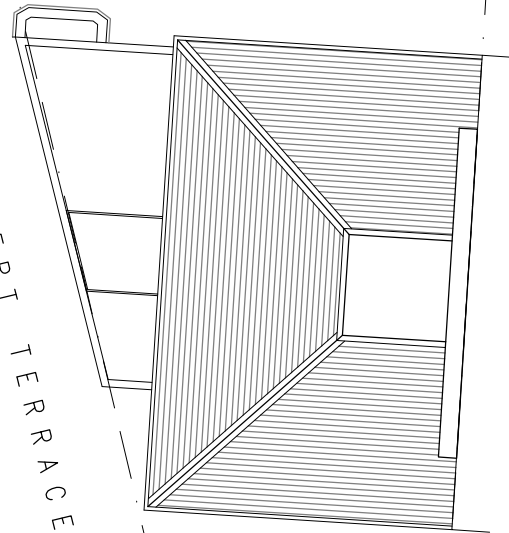

1 EXISTING SITE PLAN
SCALE: 1:200 © A3

2 PROPOSED SITE PLAN
SCALE: 1:200 © A3

Issue	Date	Notes

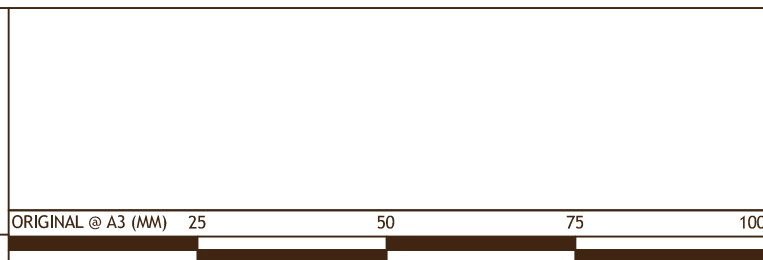

Finn Gheury | Architecture

258 / 30 Red Lion Street
Richmond Upon Thames
Surrey
England
TW9 1RW
PH. 0785 303 8032

client
RENE GOOSSENS
47 REGENTS PARK ROAD, PRIMROSE HILL

project
INTERIOR REFURBISHMENT
47 REGENTS PARK ROAD, PRIMROSE HILL
LONDON, NW1 7SX

drawing title SITE PLANS		
date 16/04/19	scale 1:200@A3	drawn RFGdB
drawing number 47RPR - 1.01		issue -