



PROPOSED LOWER GROUND FLOOR PLAN - 1:100 @ A3

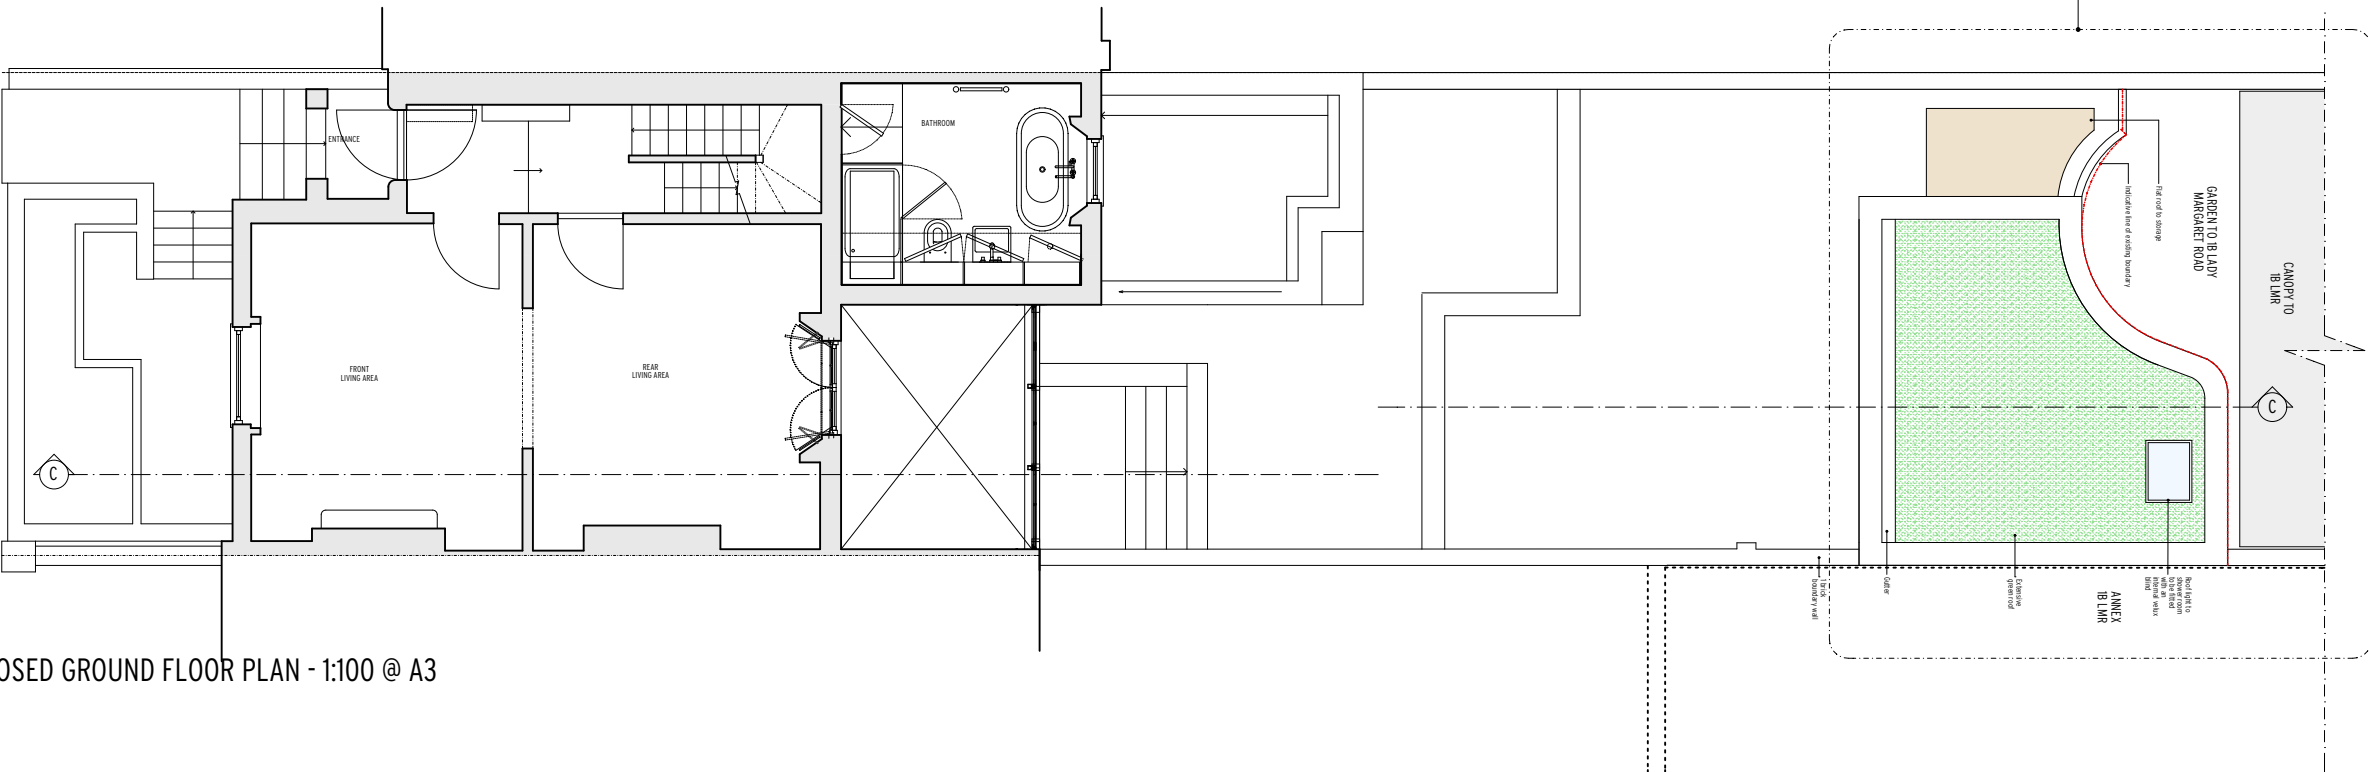

PROPOSED GROUND FLOOR PLAN - 1:100 @ A3

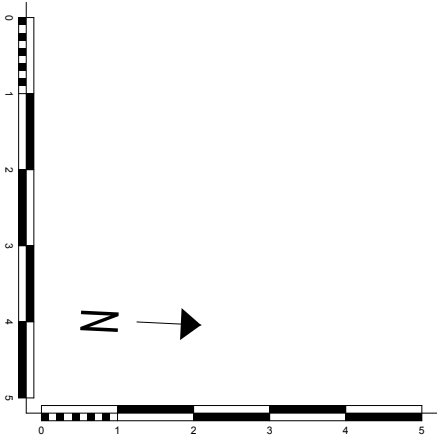

Notes:

All copyrights retained.

All information remains the property of Gregori_Chiorotti Projects Ltd. and may not be used for any purpose whatsoever, or reproduced through any medium without the written consent of Gregori_Chiorotti Projects Ltd.

No responsibility is accepted for unauthorised use.

All information is subject to statutory consents, rights of light and survey.

Do not scale from drawings - Use figured dimensions only and verify on site.

Rev.	Date	Dwn.	Description
0	2018-11-23	SP	New garden room issued for comment
1	2019-01-25	SP	Issued for Planning

KEY:

Gregori | Chiorotti

Gregori | Chiorotti Projects

United House North Road London N17 9DP
Telephone +44 (0)20 7619 0522
Facsimile +44 (0)20 7619 0532
e-mail gch@gregori-chiorotti.com
website www.gregori-chiorotti.com

Client:

Mr Moody & Ms Dormer
35 Leighton Road
London
NW5 2QG

Project:

35 Leighton Road
London
NW5 2QG

Status:

FOR PLANNING

Drawing:

GARDEN ROOM -
PROPOSED PLANS

Scales:	Date:	Dwn by:	Chd by:
1:50 @ A1	JAN '19	SP	
1:100 @ A3			
Project No:	Drawing No:	Revision:	
1816	2000		1