

As Proposed - West Elevation

Scale 1:200



Lighting Legend

- L1 - WALL MOUNTED CUBE LIGHTING
- L2 - LED STRIP LIGHTING TO UNDERSIDE OF BALCONIES
- L3 - LINEAR LUMINAIRE FOR FACADE
- L4 - RECESSED DOWNLIGHT

Drawing Notes

- 01 DRAWINGS EXTRACTED FROM APPROVED SUBMISSION
- 02 REFERENCE ZONING/OSHP
- ALL ORIGINAL DRAWINGS CREATED BY SKAW ARCHITECTURE

AS PROPOSED

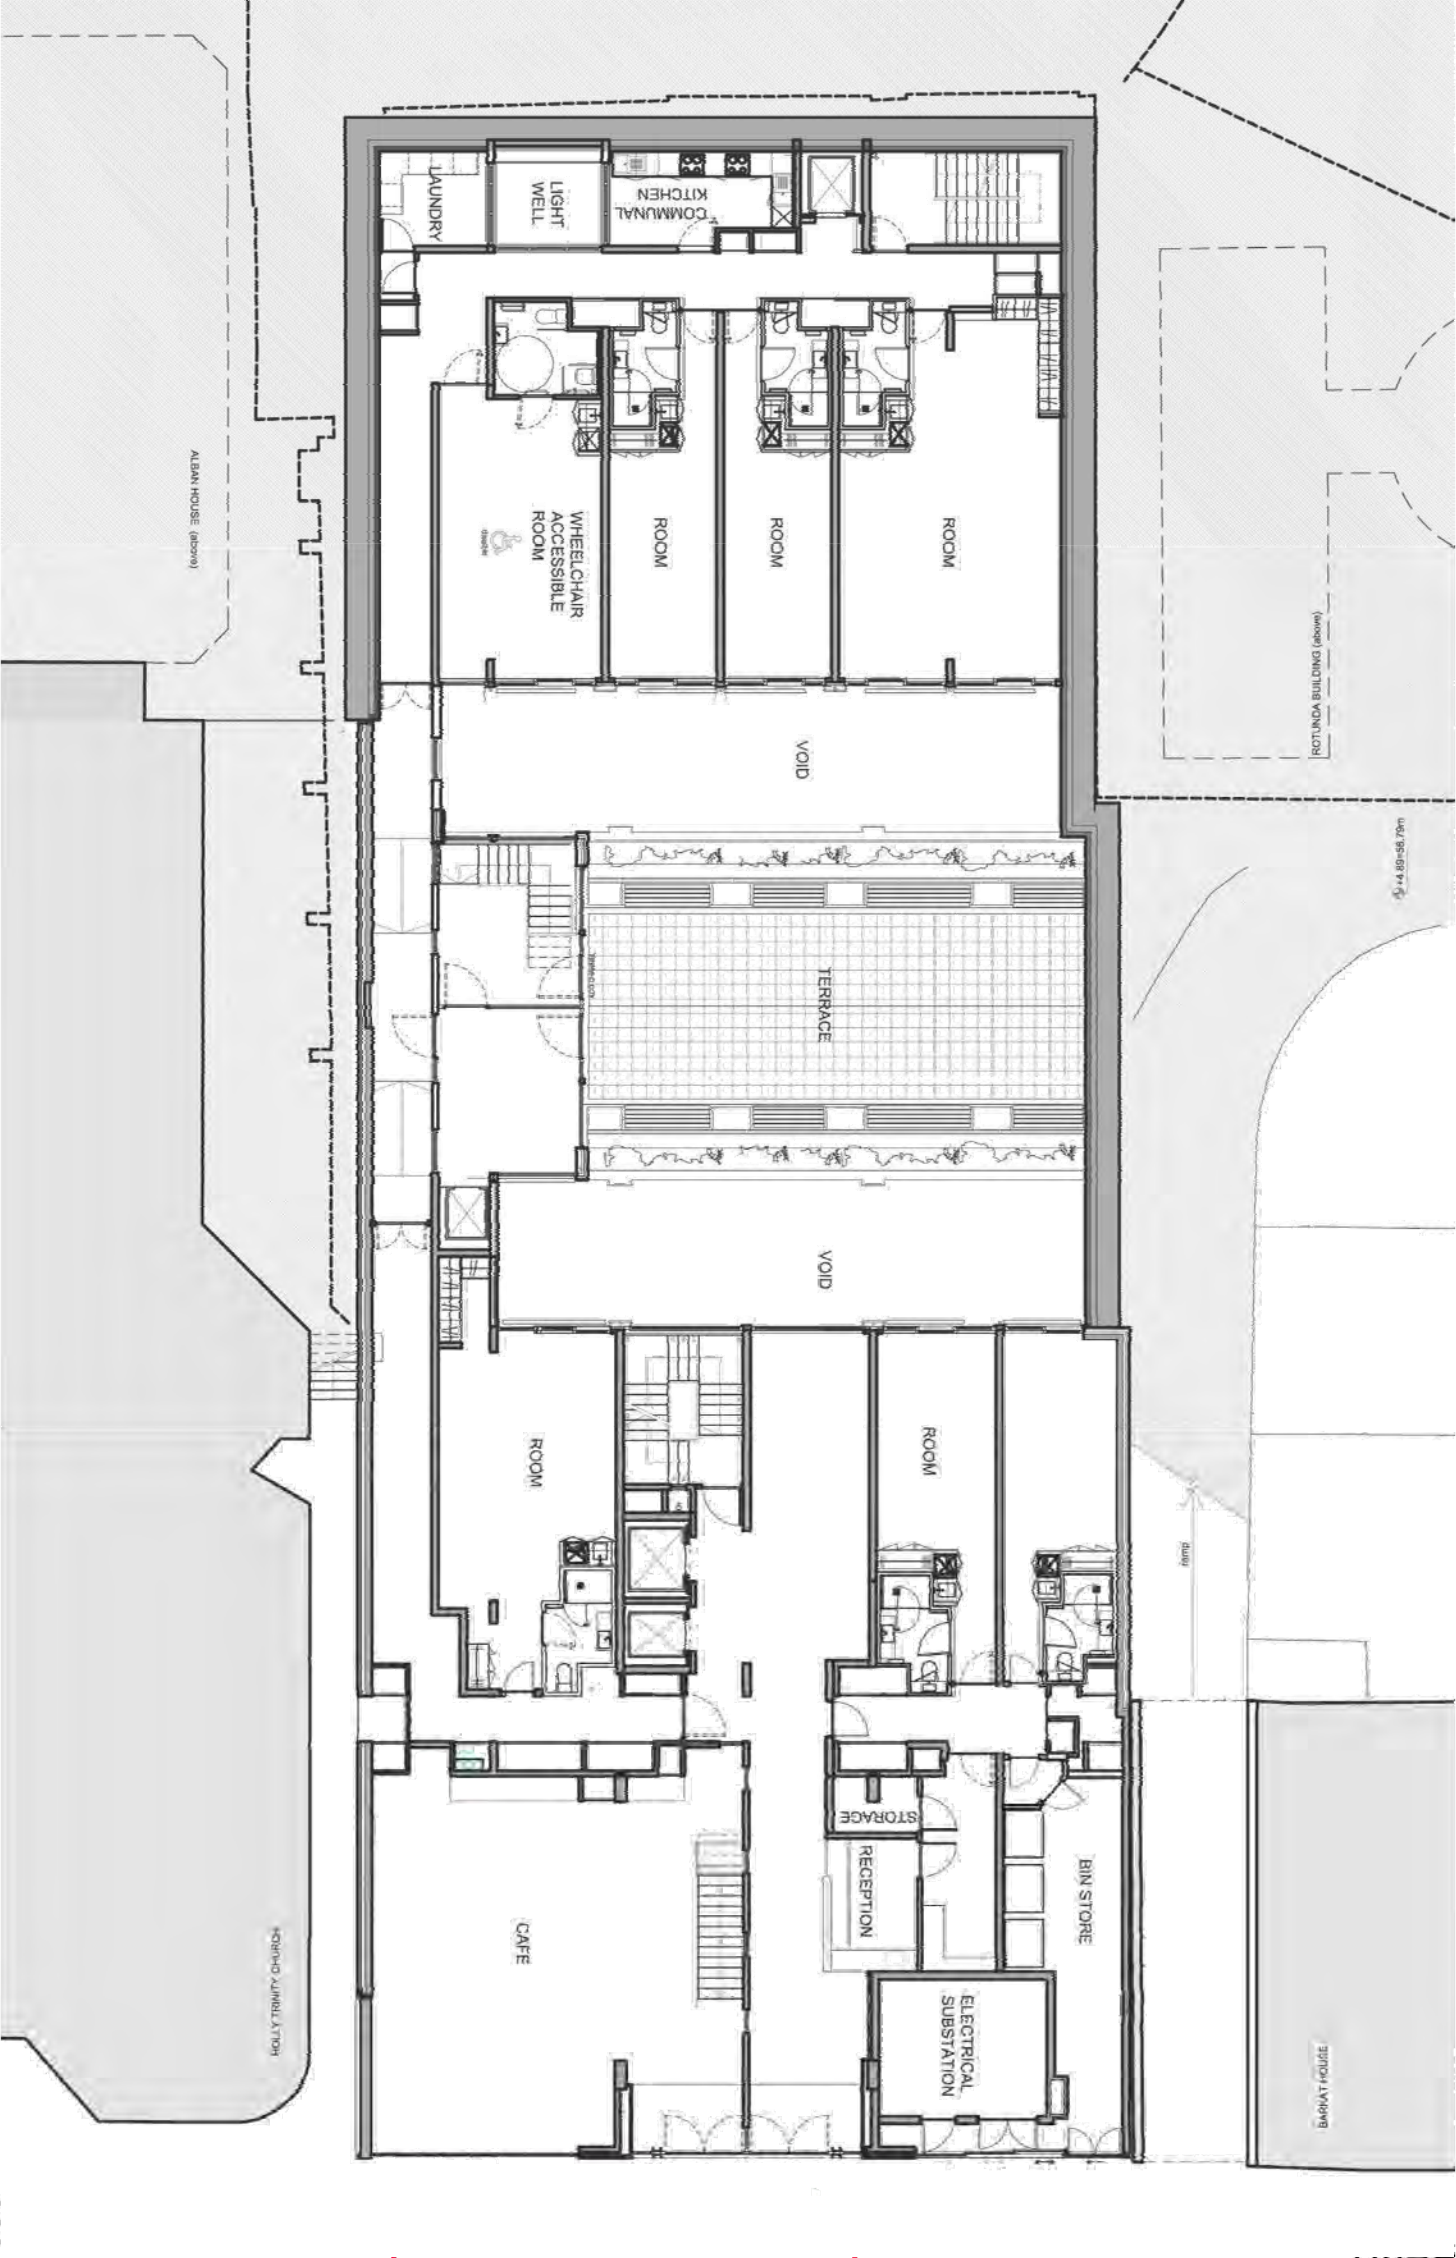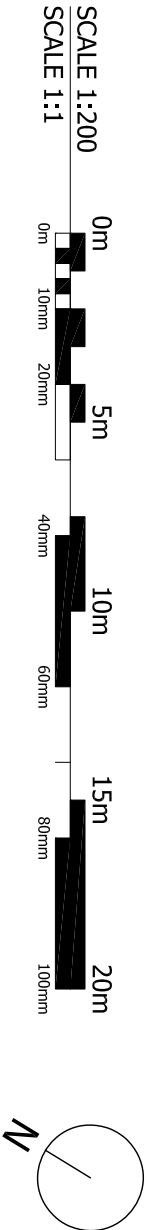

Lighting Legend

L1 - WALL MOUNTED CUBE LIGHTING

L2 - LED STRIP LIGHTING TO UNDERSIDE OF BALCONIES

L3 - LINEAR LUMINAIRE FOR FACADE

L4 - RECESSED DOWNLIGHT



Drawing Notes

01 - DRAWINGS EXTRACTED FROM APPROVED SUBMISSION REFERENCE 2016/0585/P.

02 - ALL ORIGINAL DRAWINGS CREATED BY SAW ARCHITECTURE

AS PROPOSED





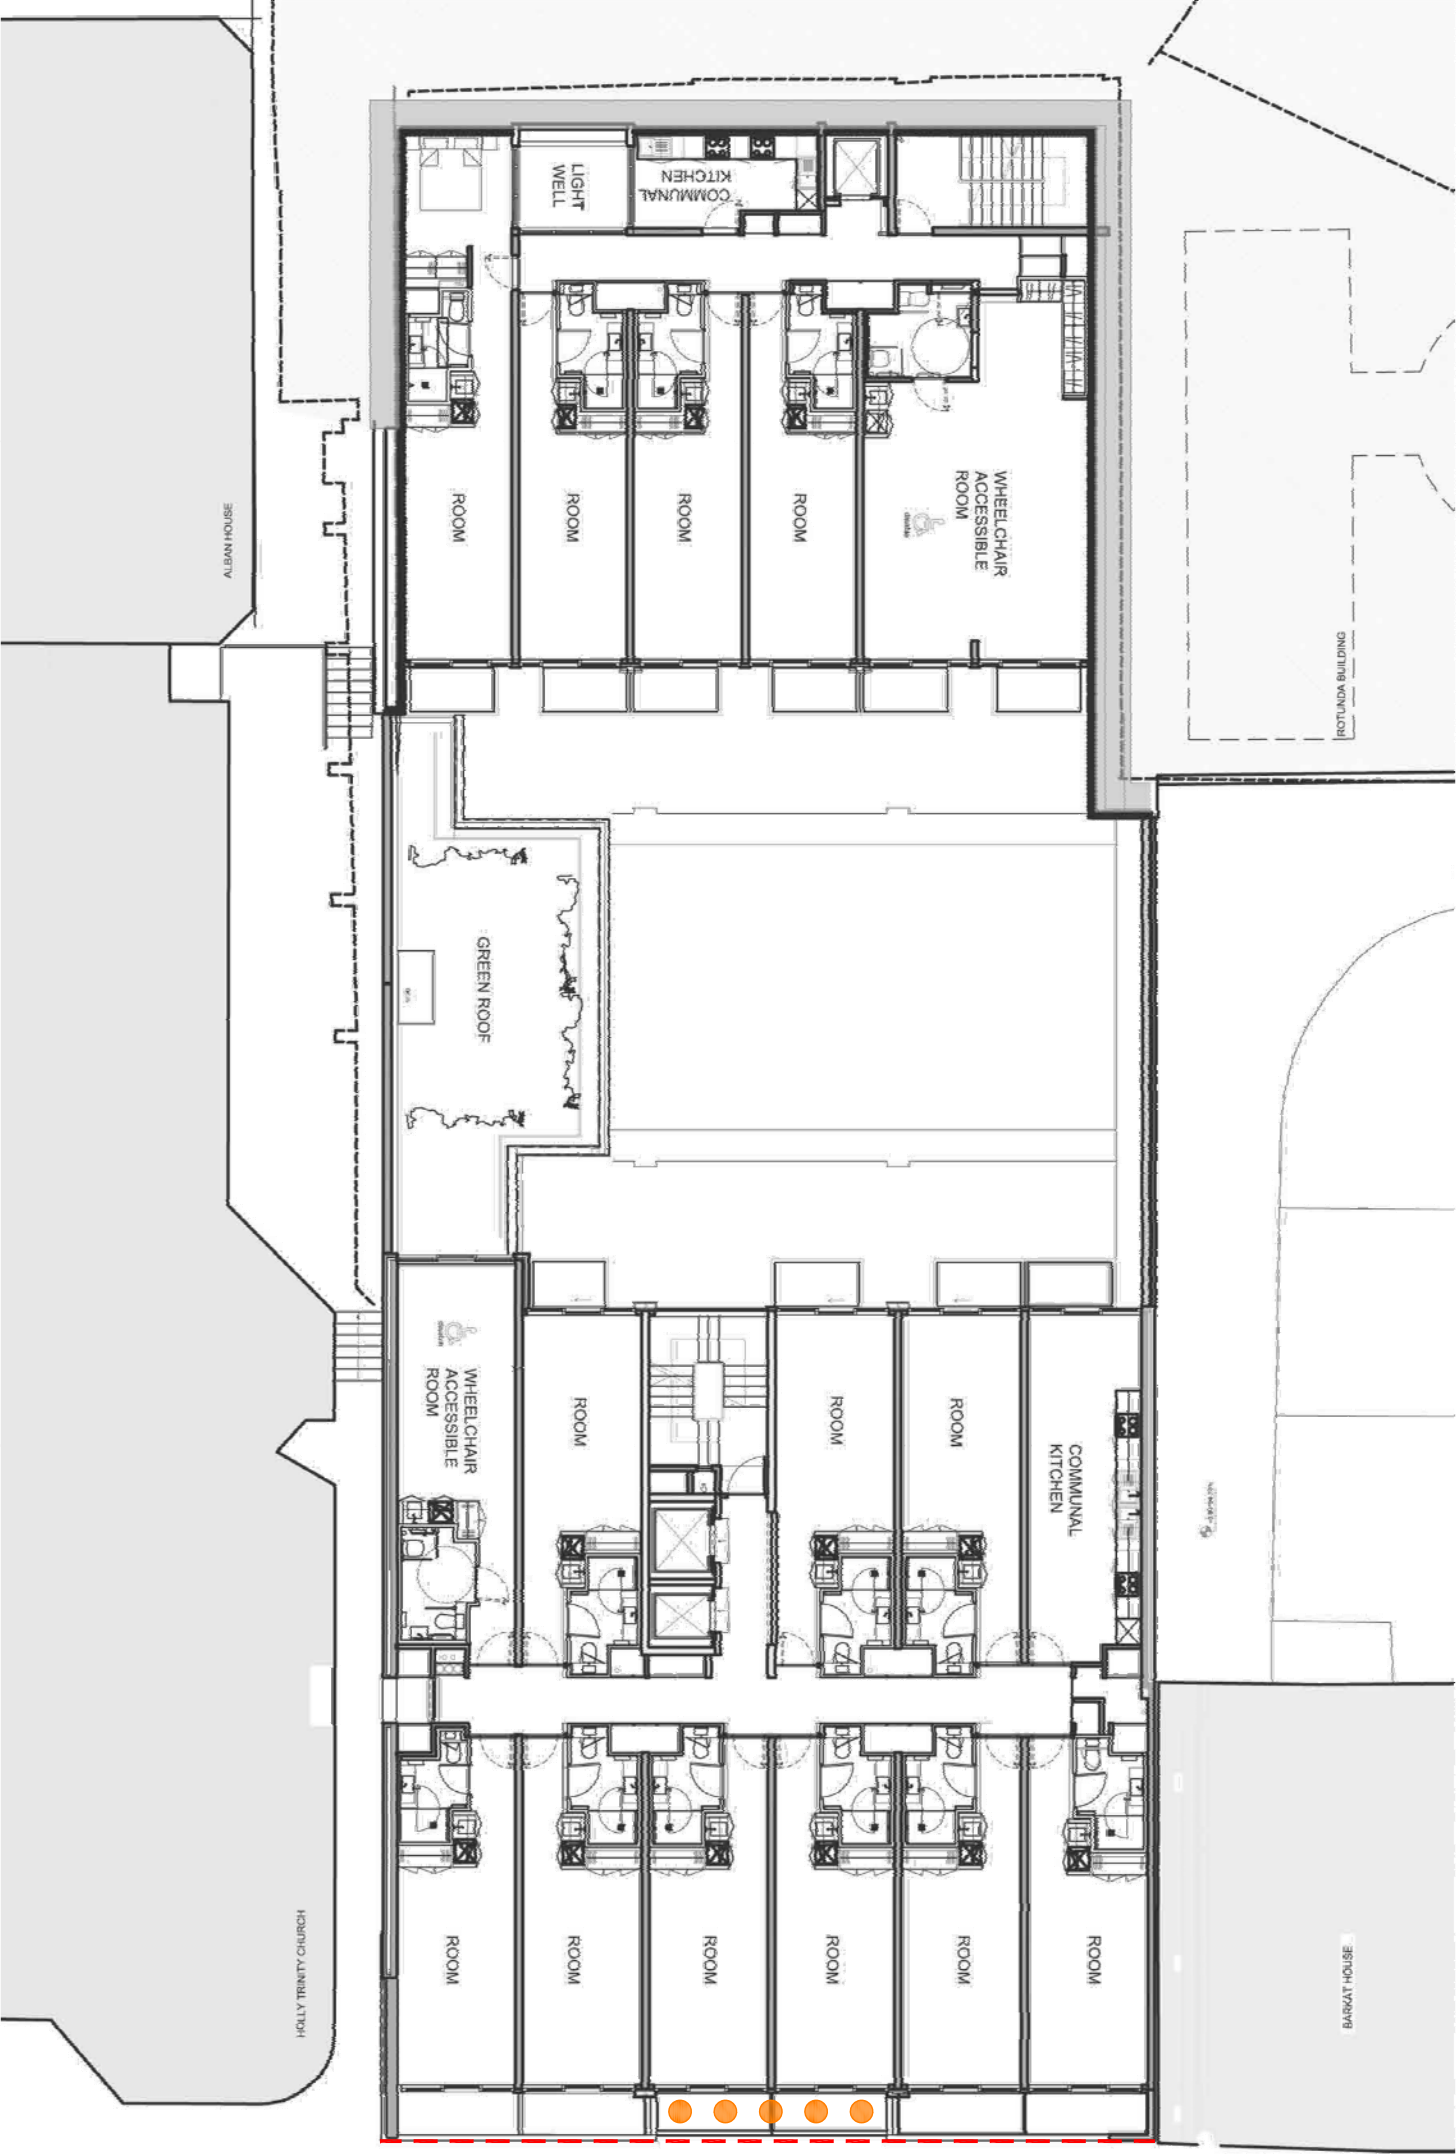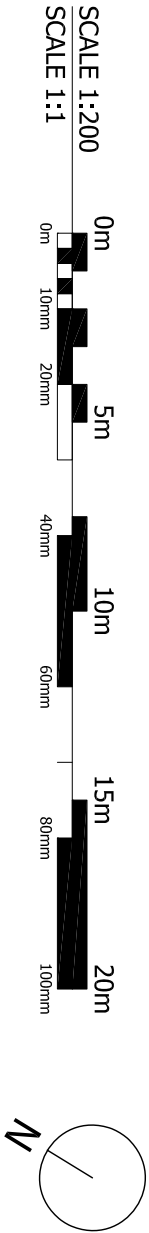

Lighting Legend	
	L1 - WALL MOUNTED CUBE LIGHTING
	L2 - LED STRIP LIGHTING TO UNDERSIDE OF BALCONIES
	L3 - LINEAR LUMINAIRE FOR FACADE
	L4 - RECESSED DOWNLIGHT

Drawing Notes	
01	DRAWINGS EXTRACTED FROM APPROVED SUBMISSION REFERENCE 2016/0585/P.
02	ALL ORIGINAL DRAWINGS CREATED BY SAW ARCHITECTURE



AS PROPOSED

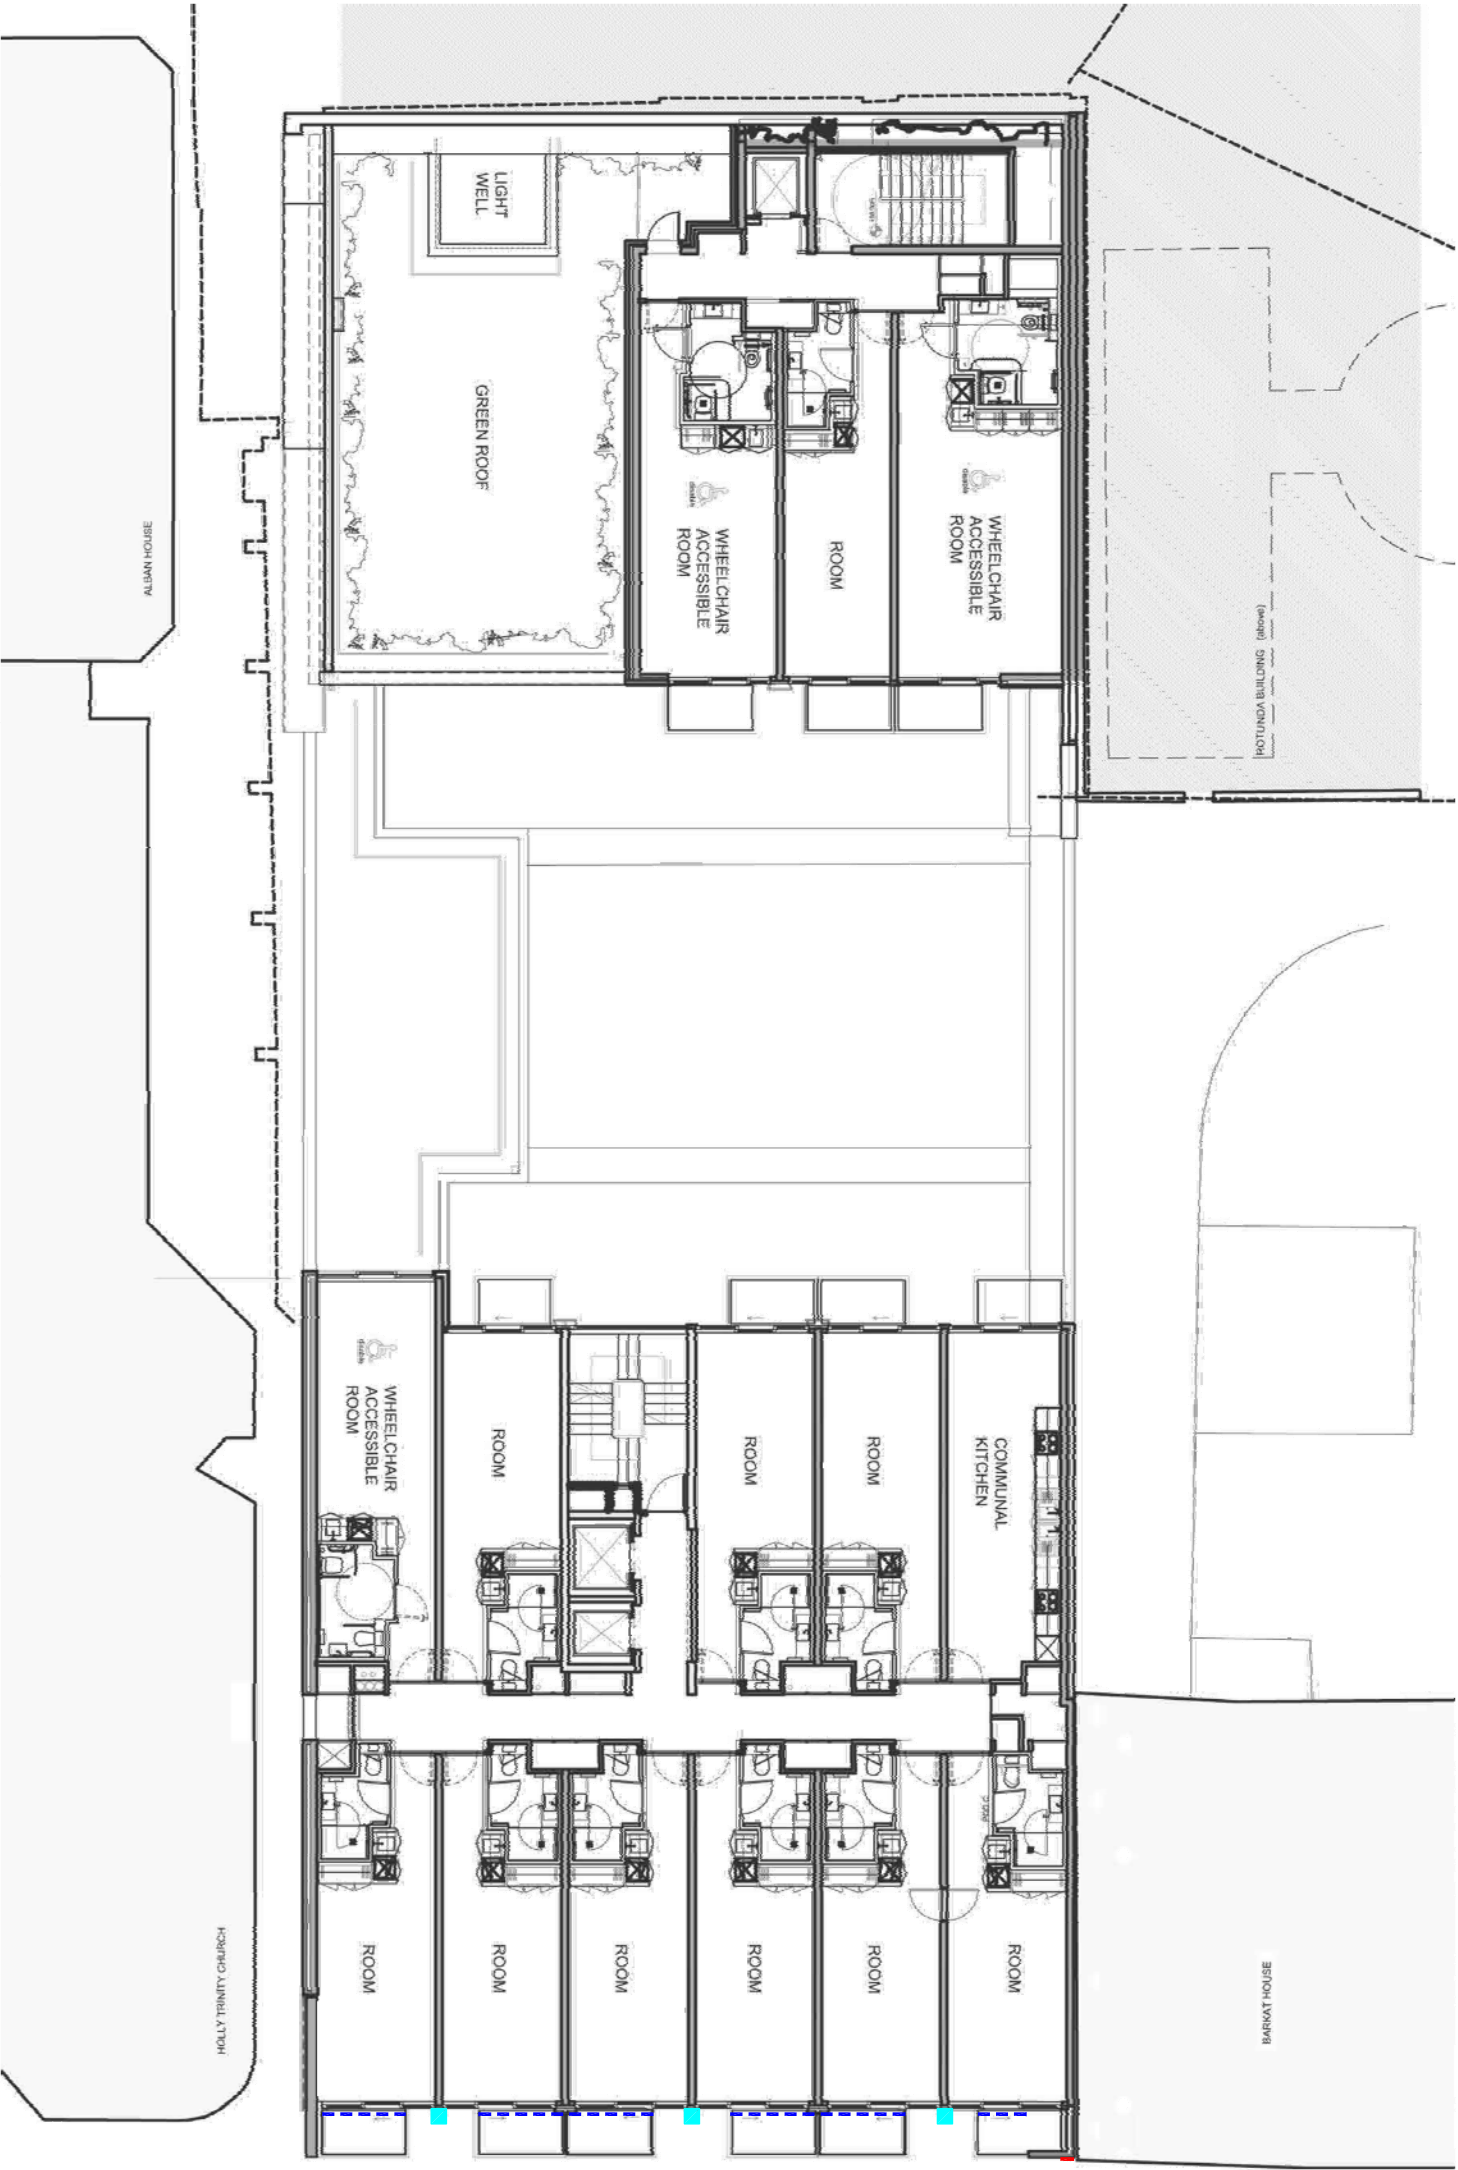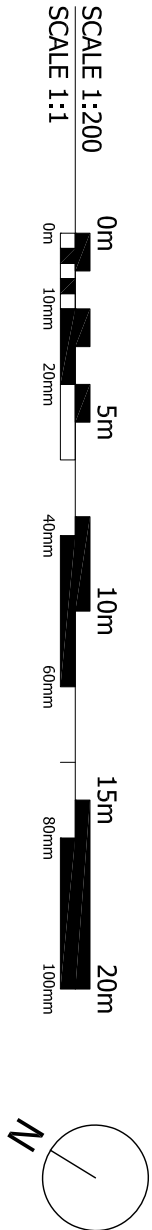

Lighting Legend	
	L1 - WALL MOUNTED CUBE LIGHTING
	L2 - LED STRIP LIGHTING TO UNDERSIDE OF BALCONIES
	L3 - LINEAR LUMINAIRE FOR FACADE
	L4 - RECESSED DOWNLIGHT

Drawing Notes	
01	DRAWINGS EXTRACTED FROM APPROVED SUBMISSION REFERENCE 2016/0585/P.
02	ALL ORIGINAL DRAWINGS CREATED BY SAW ARCHITECTURE

AS PROPOSED

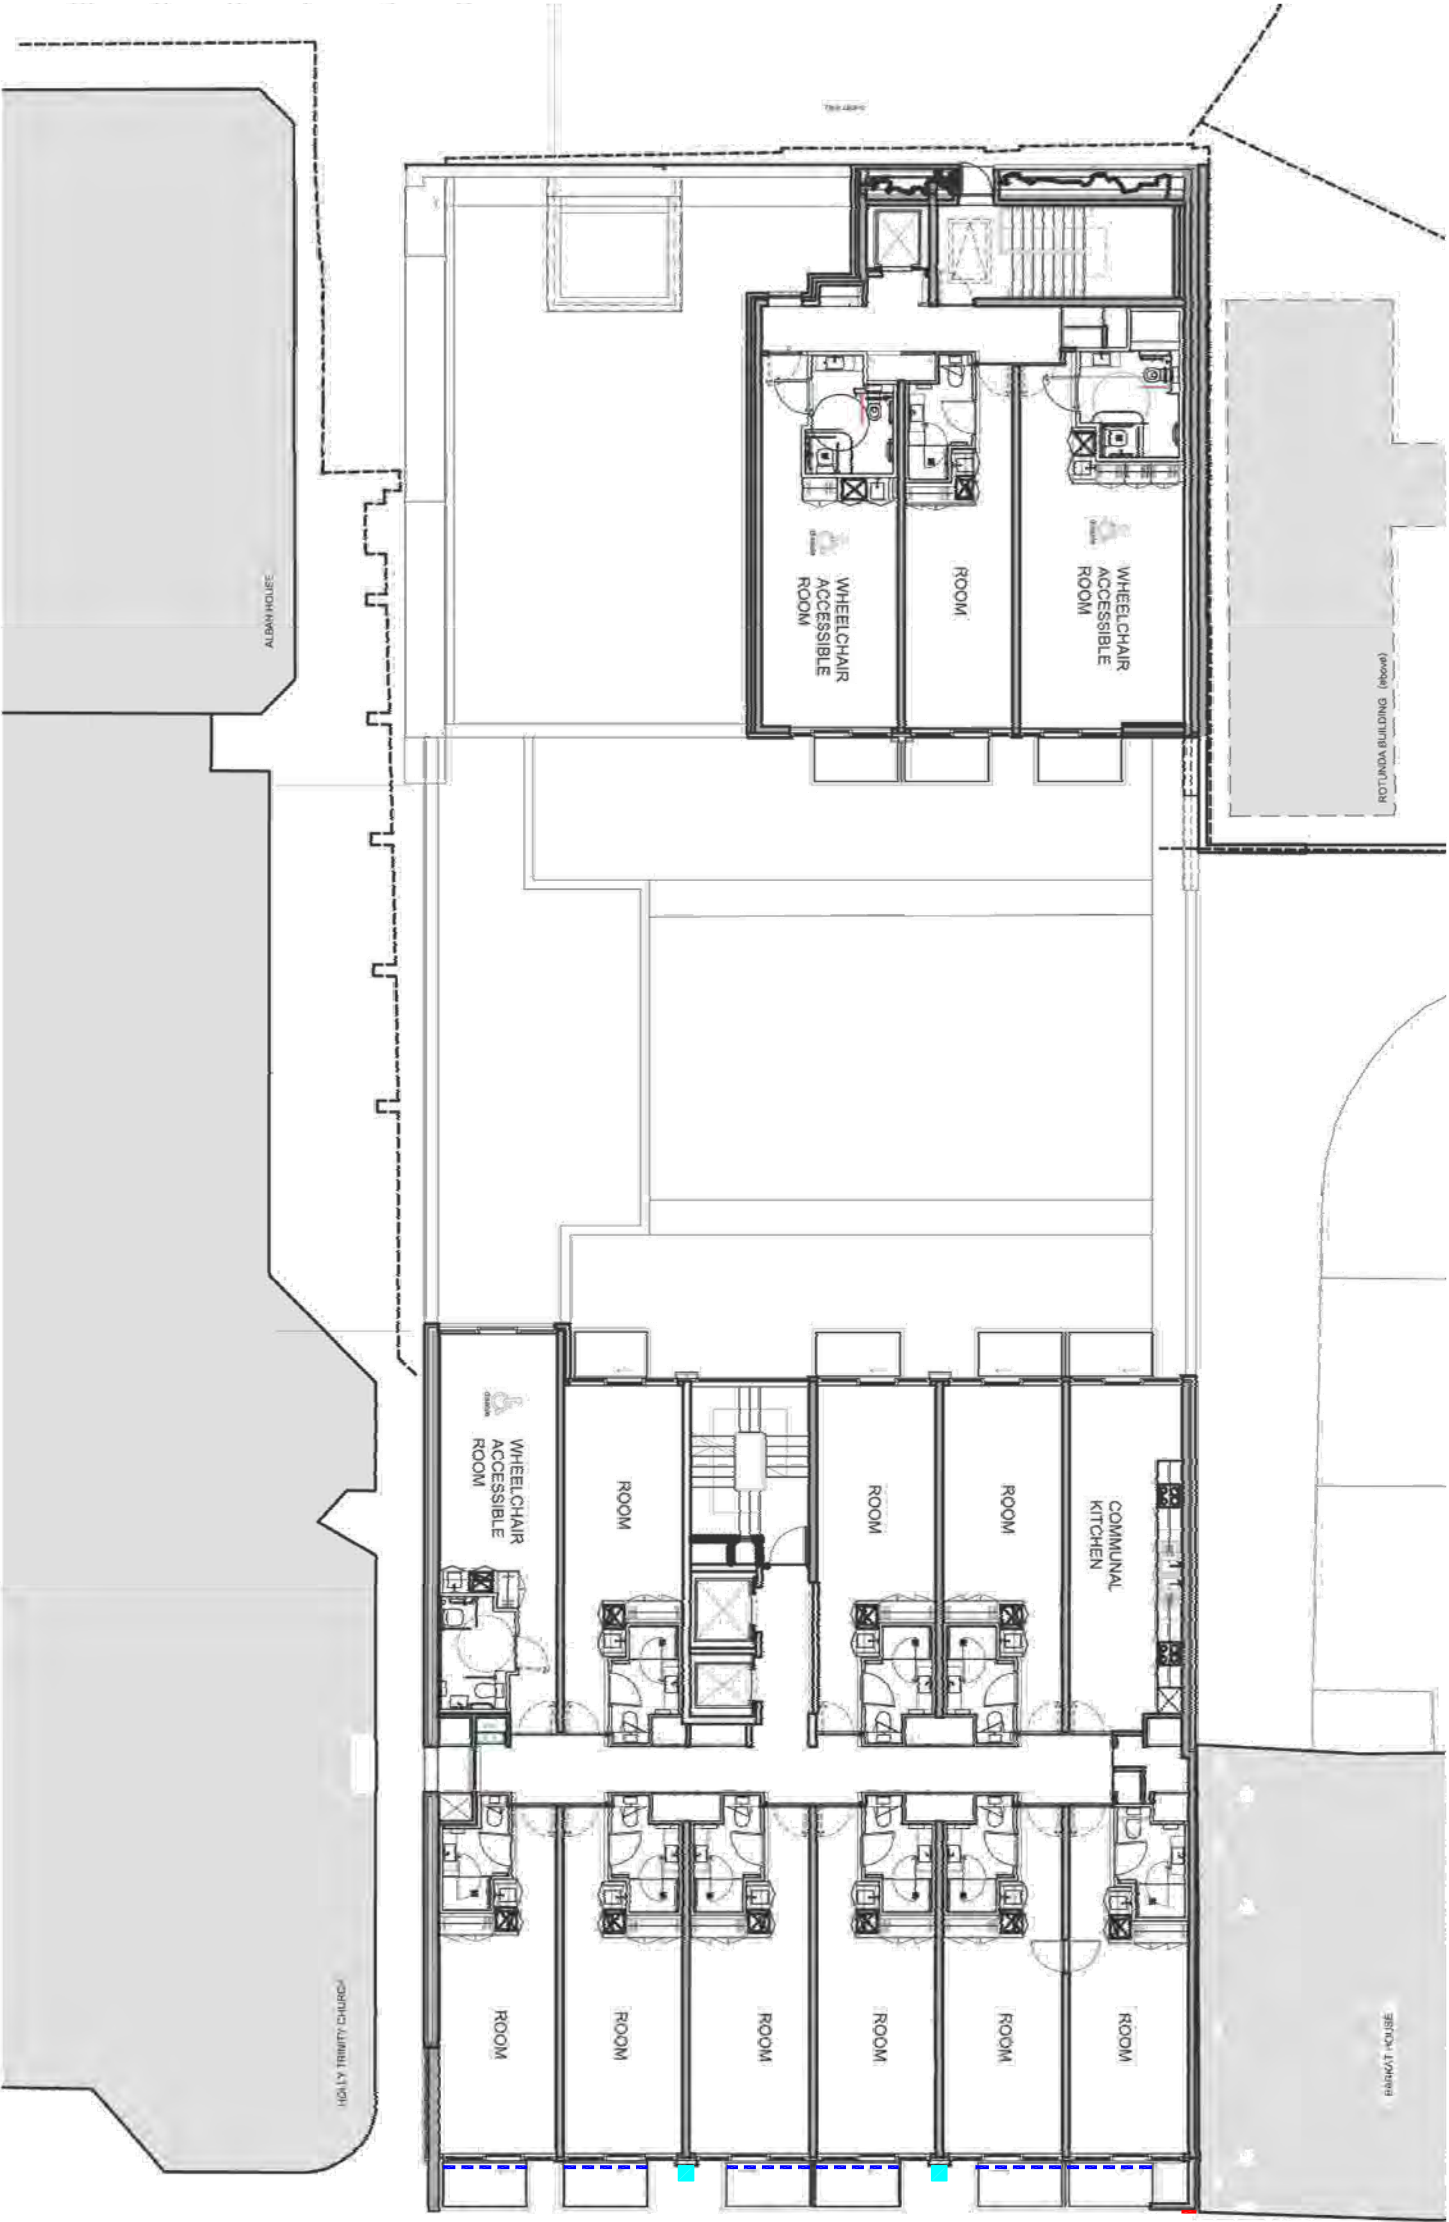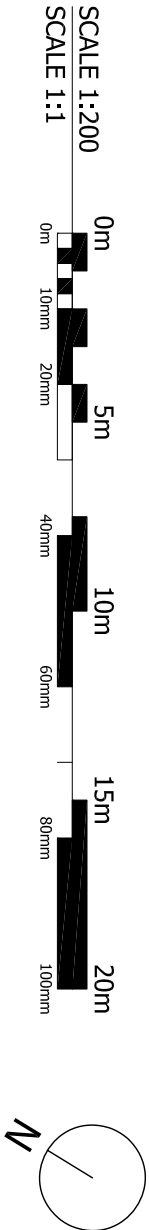




Lighting Legend	
	L1 - WALL MOUNTED CUBE LIGHTING
	L2 - LED STRIP LIGHTING TO UNDERSIDE OF BALCONIES
	L3 - LINEAR LUMINAIRE FOR FACADE
	L4 - RECESSED DOWNLIGHT

Drawing Notes	
01	DRAWINGS EXTRACTED FROM APPROVED SUBMISSION
02	REFERENCE 2016/0585/P, ALL ORIGINAL DRAWINGS CREATED BY SAW ARCHITECTURE

AS PROPOSED



SCALE 1:200  
SCALE 1:1

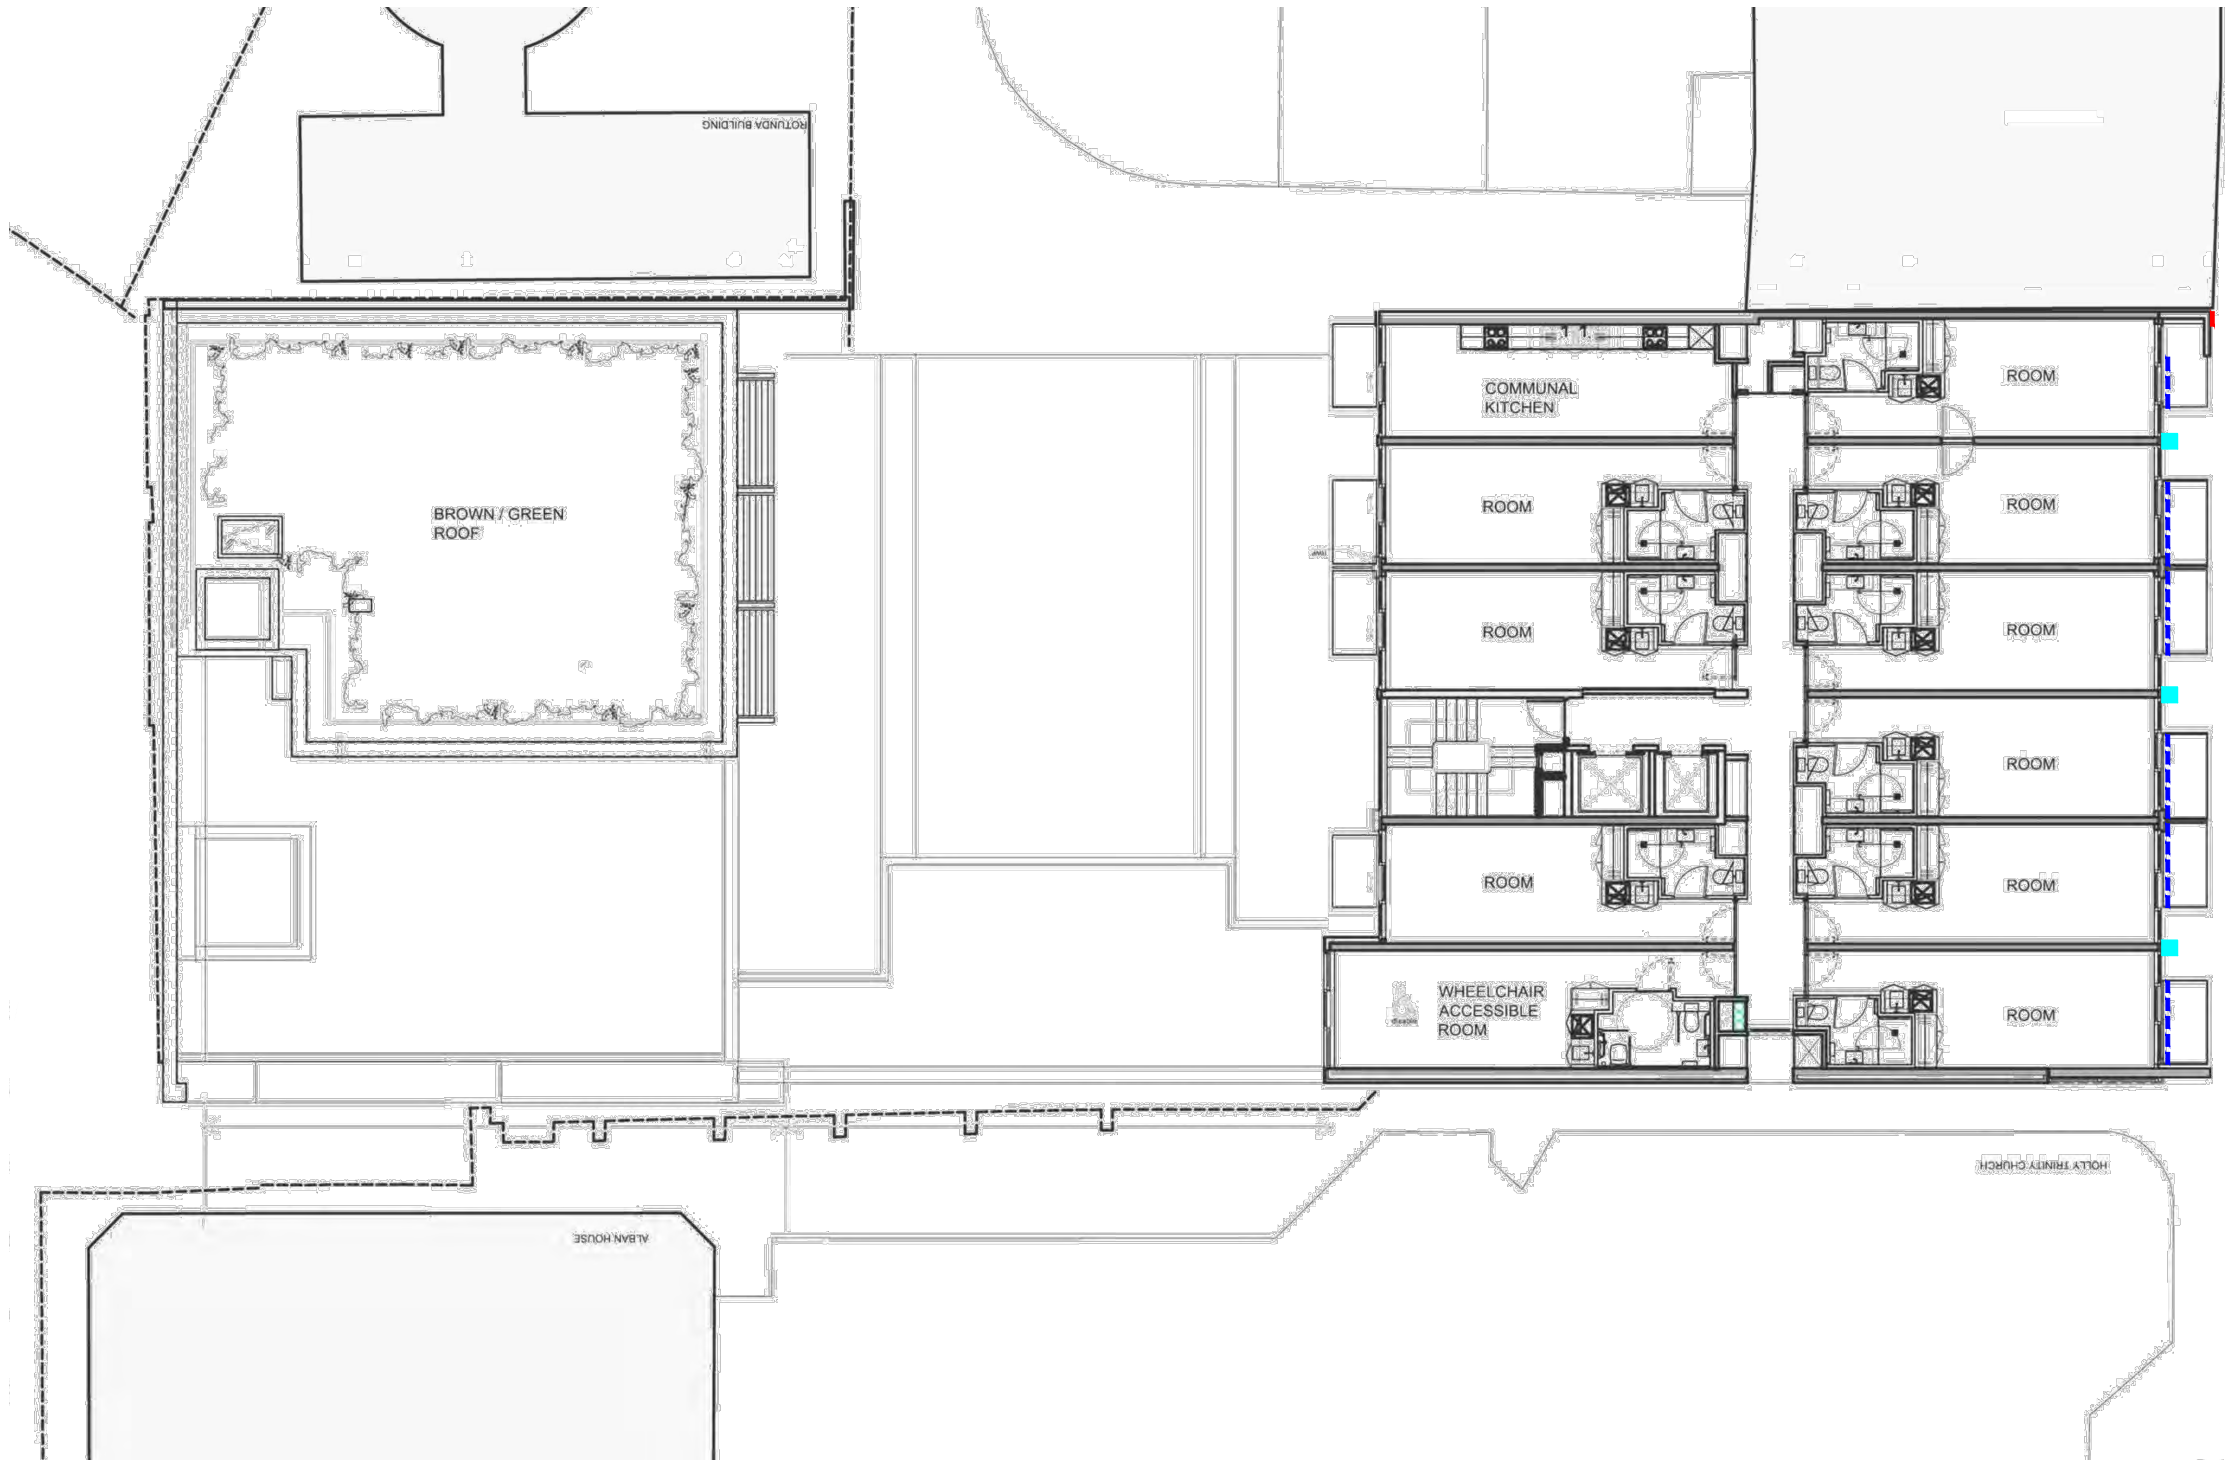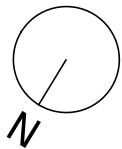
 


Lighting Legend	
	L1 - WALL MOUNTED CUBE LIGHTING
	L2 - LED STRIP LIGHTING TO UNDERSIDE OF BALCONIES
	L3 - LINEAR LUMINAIRE FOR FACADE
	L4 - RECESSED DOWNLIGHT

Drawing Notes	
01	DRAWINGS EXTRACTED FROM APPROVED SUBMISSION REFERENCE 2016/0585/P.
02	ALL ORIGINAL DRAWINGS CREATED BY 'SIAW ARCHITECTURE'

AS PROPOSED



As Proposed - Fourth Floor Plan  
Scale 1:200

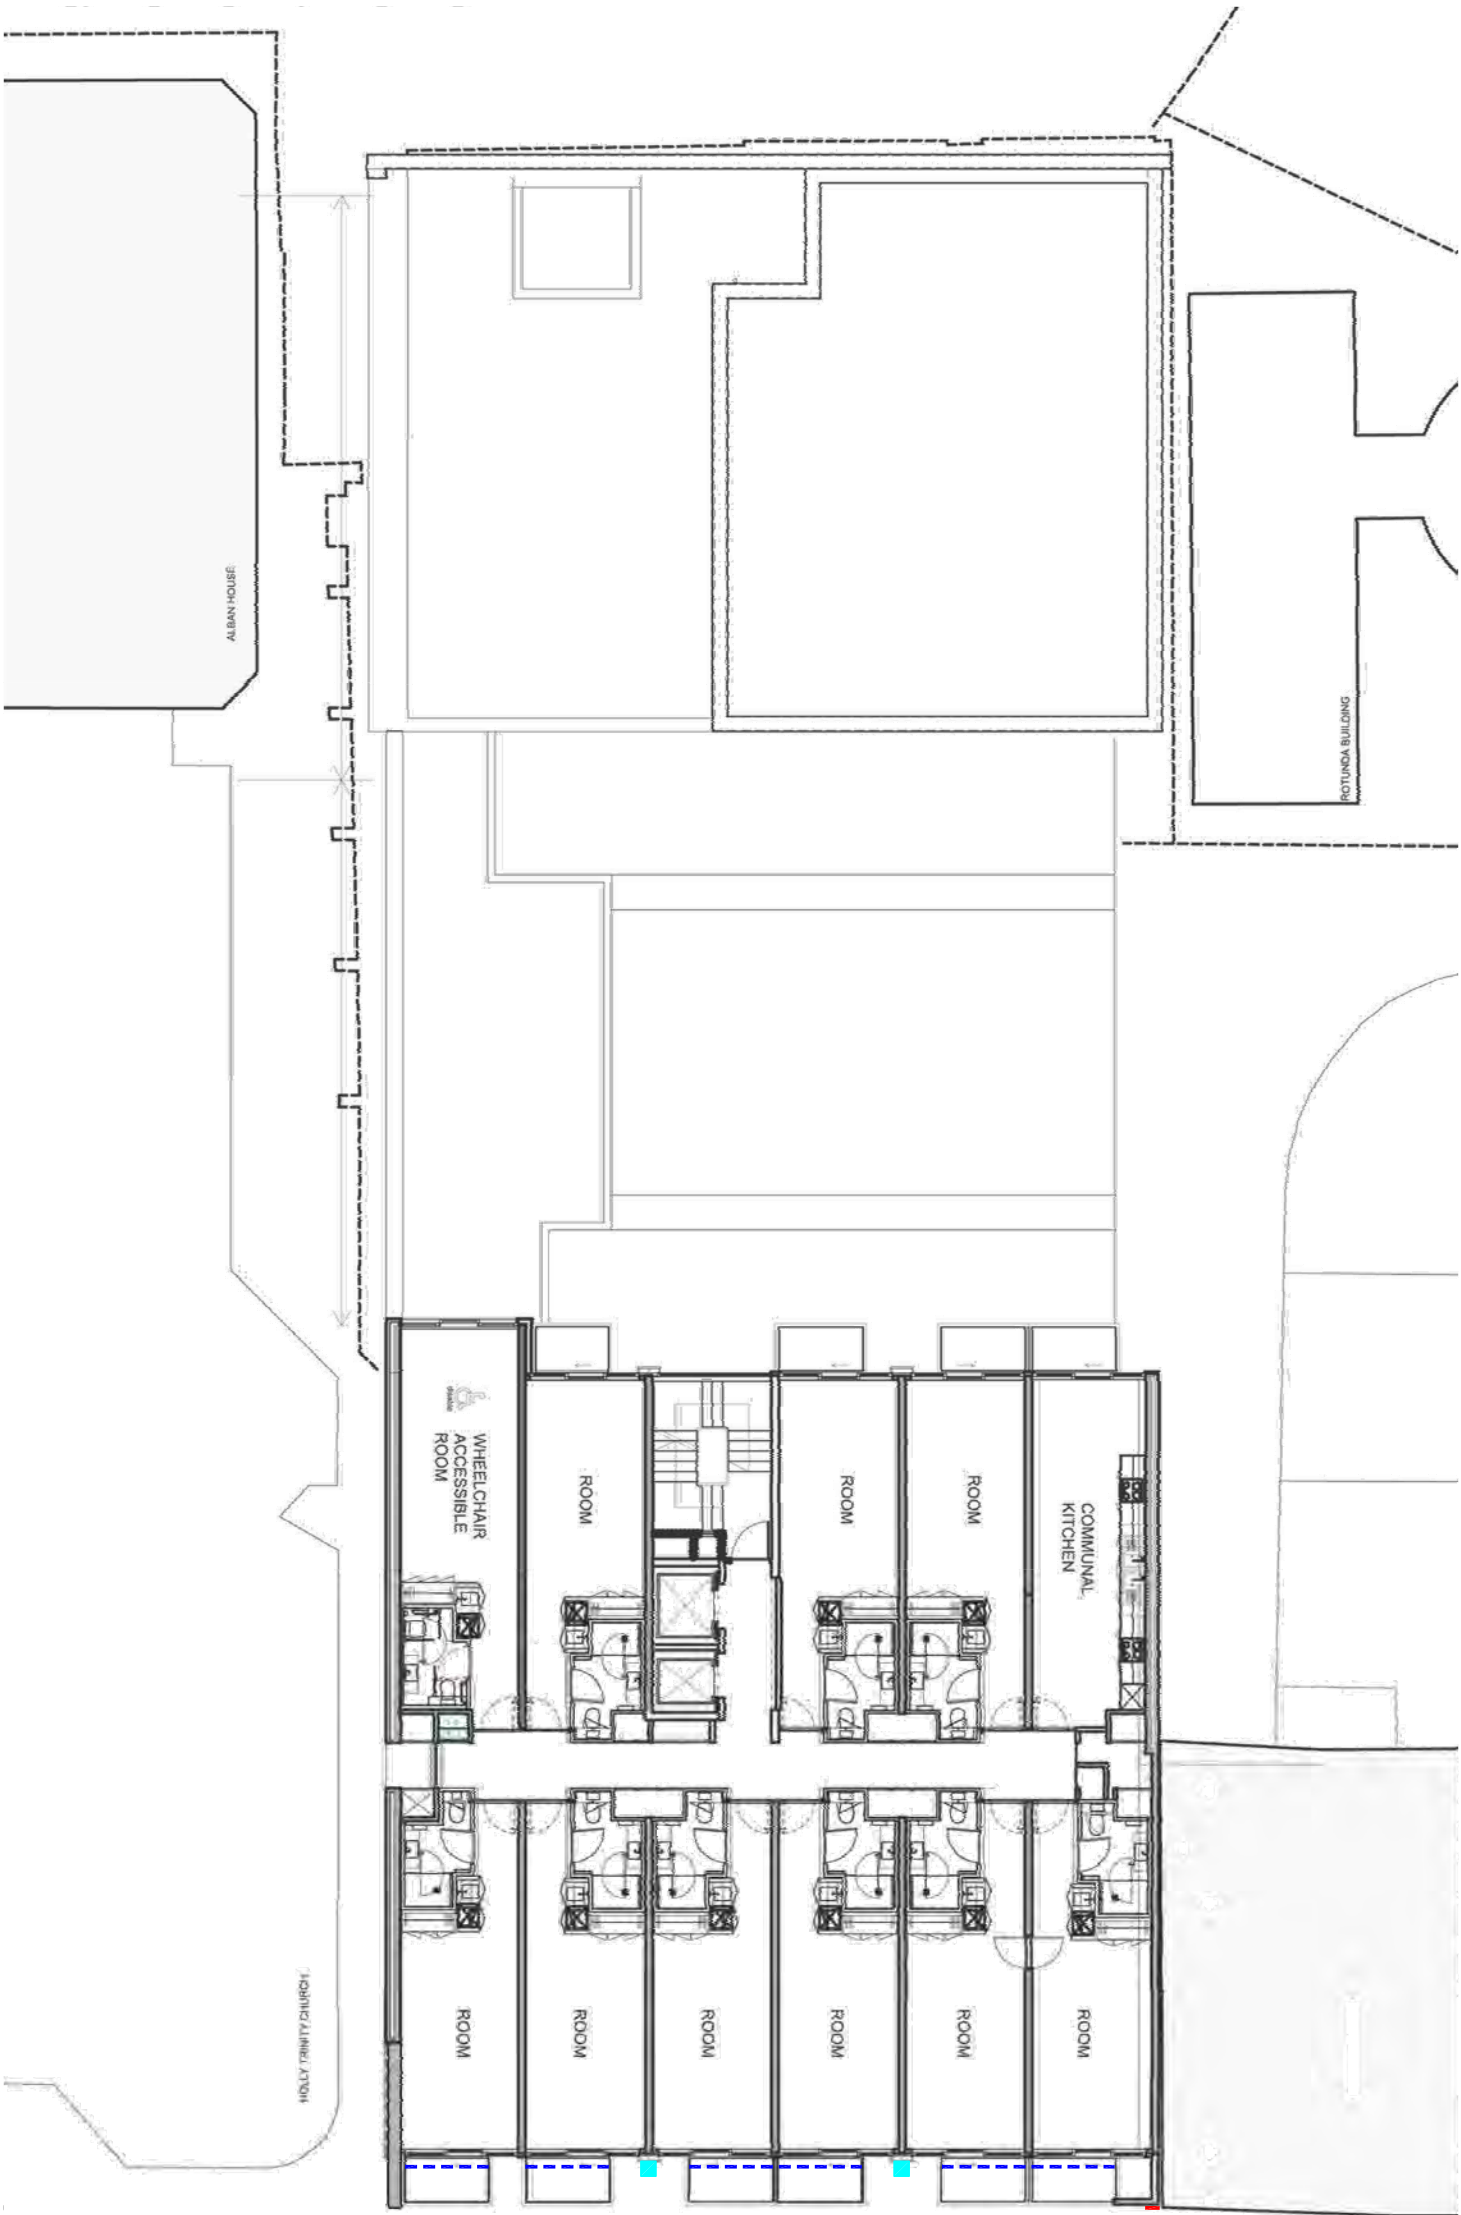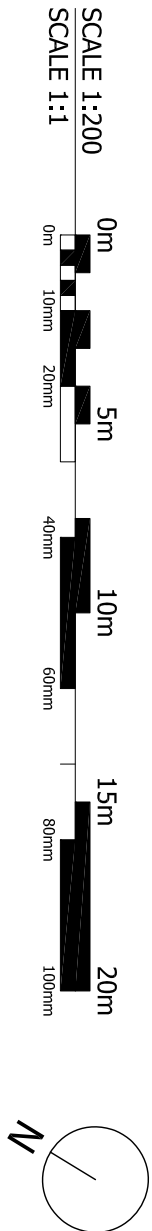

Lighting Legend	
	L1 - WALL MOUNTED CUBE LIGHTING
	L2 - LED STRIP LIGHTING TO UNDERSIDE OF BALCONIES
	L3 - LINEAR LUMINAIRE FOR FACADE
	L4 - RECESSED DOWNLIGHT

Drawing Notes	
01	DRAWINGS EXTRACTED FROM APPROVED SUBMISSION REFERENCE 2016/0988/P.
02	ALL ORIGINAL DRAWINGS CREATED BY SAWV ARCHITECTURE

AS PROPOSED

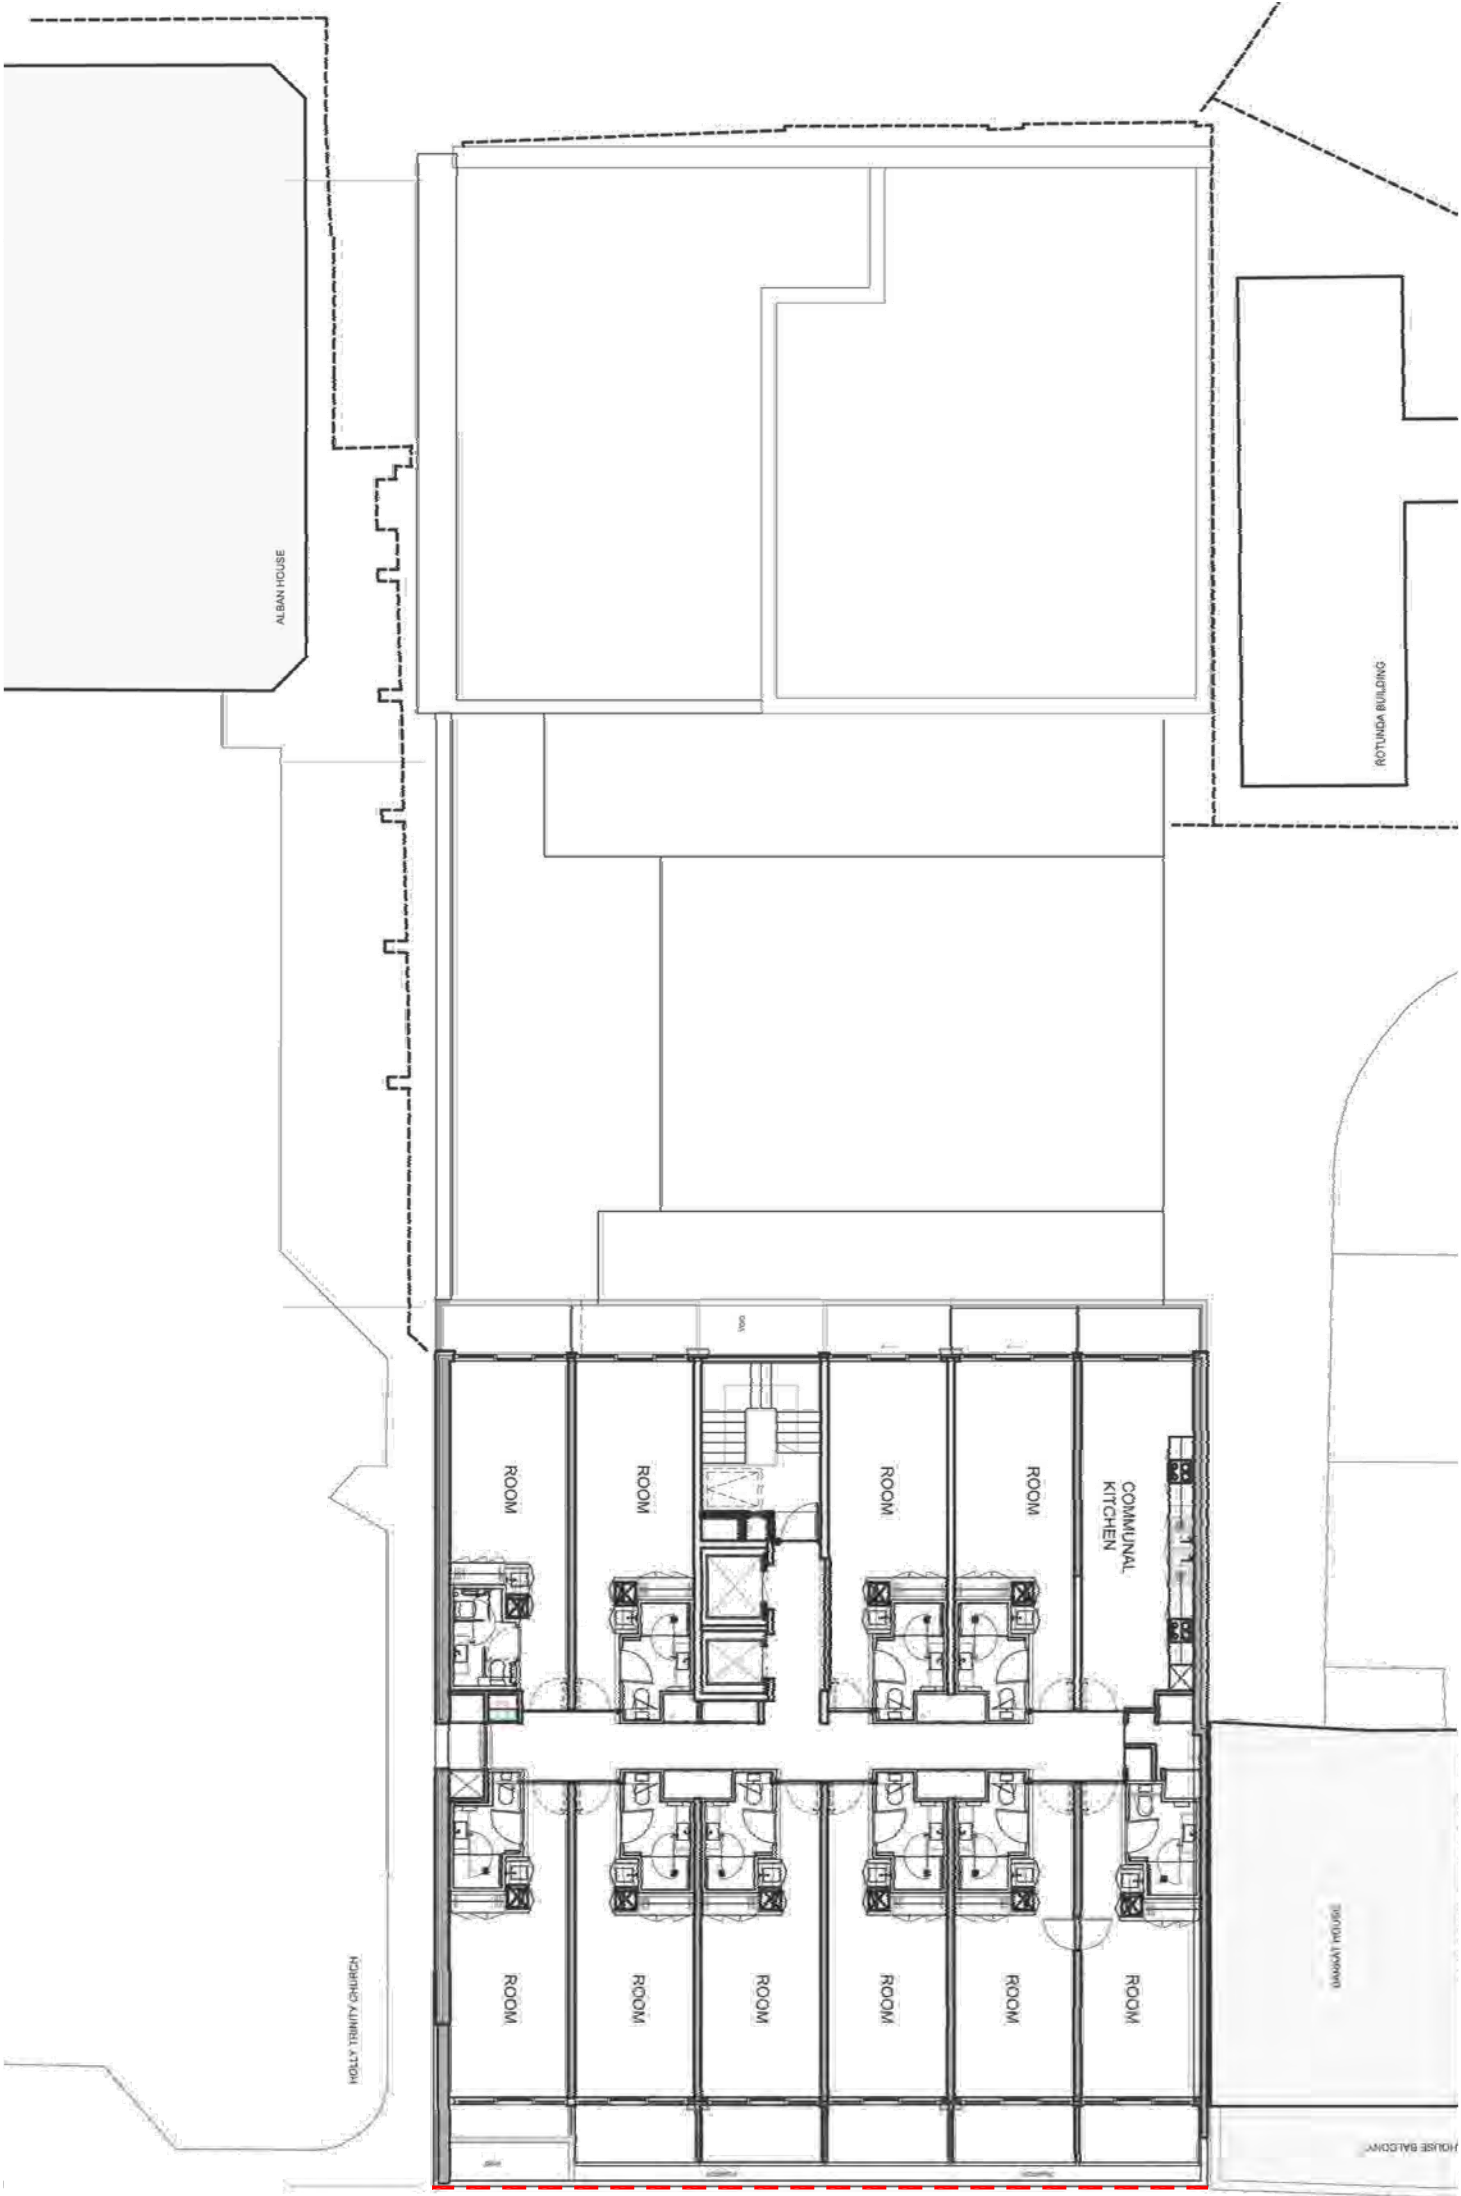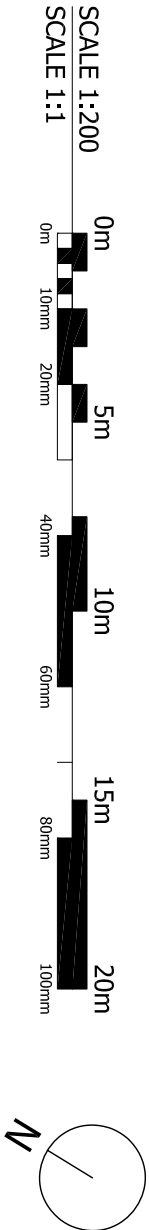

Lighting Legend	
	L1 - WALL MOUNTED CUBE LIGHTING
	L2 - LED STRIP LIGHTING TO UNDERSIDE OF BALCONIES
	L3 - LINEAR LUMINAIRE FOR FACADE
	L4 - RECESSED DOWNLIGHT

Drawing Notes	
01	DRAWINGS EXTRACTED FROM APPROVED SUBMISSION
	REFERENCE 2016/0585/P.
02	ALL ORIGINAL DRAWINGS CREATED BY SAW ARCHITECTURE

AS PROPOSED