




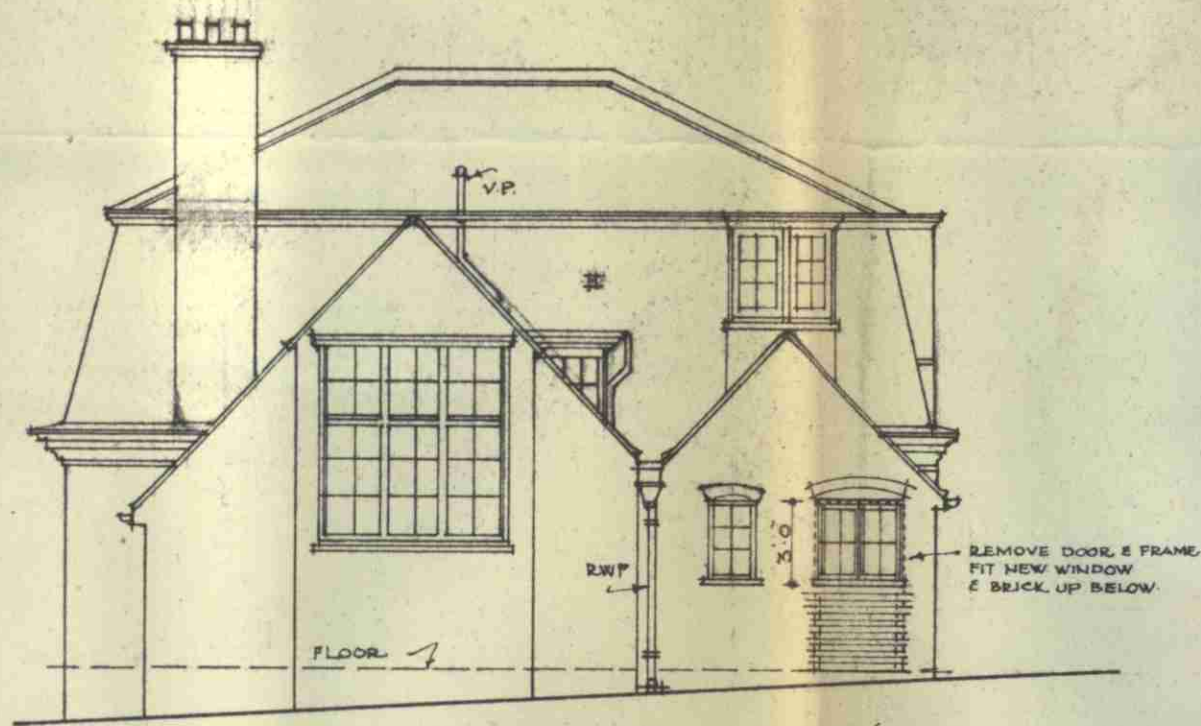


ELEVATION A-A.

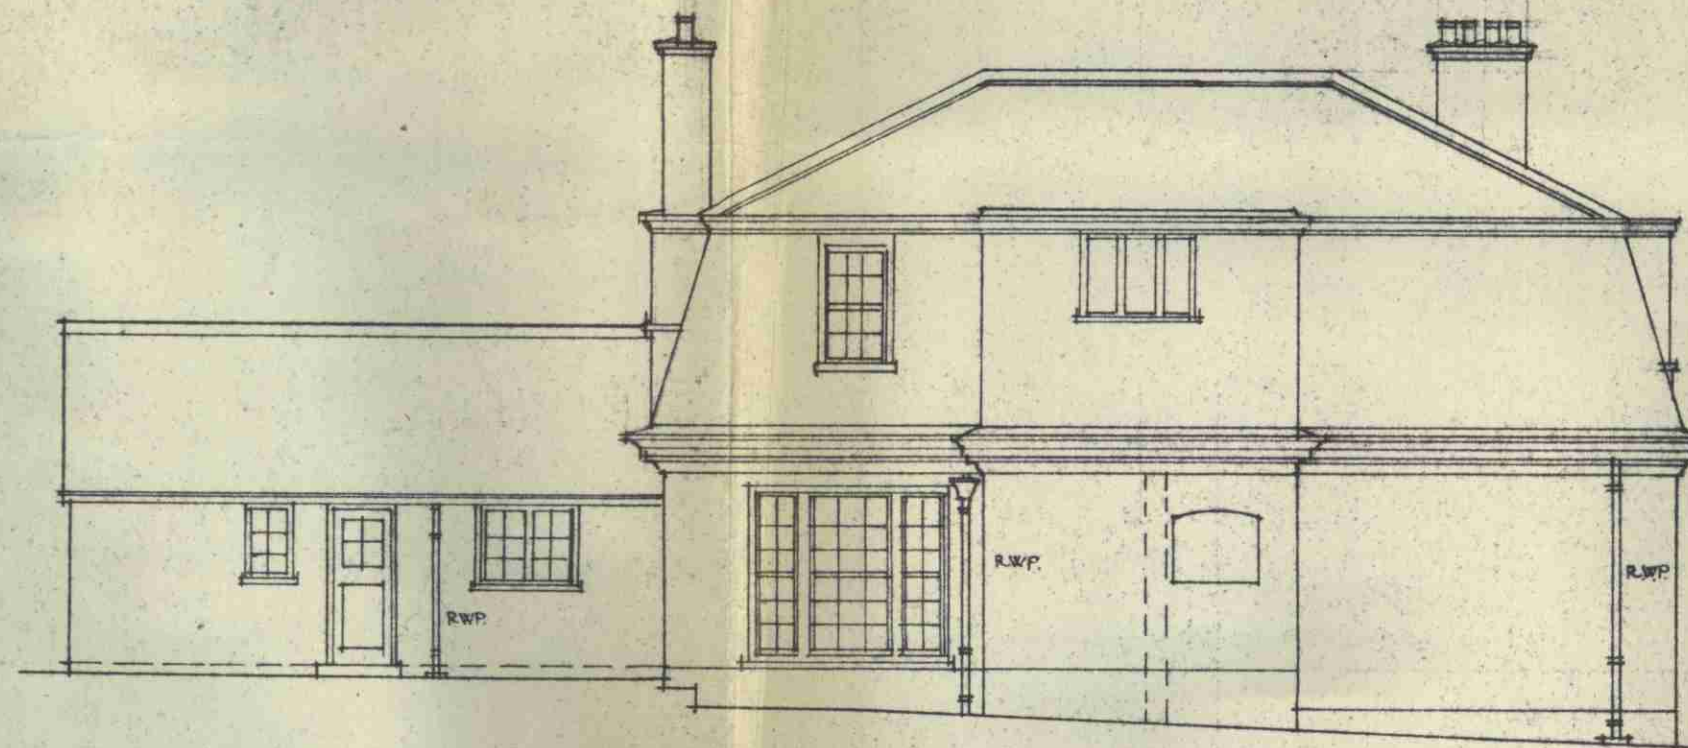


ELEVATION B-B.

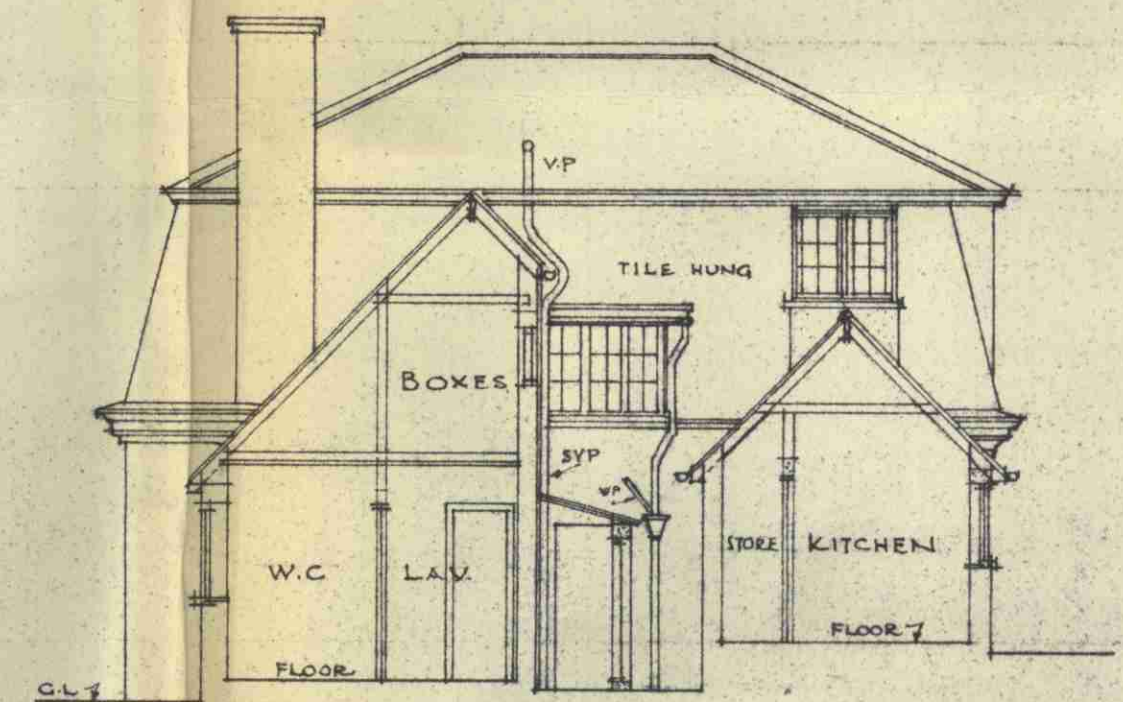


SECTION X-X.

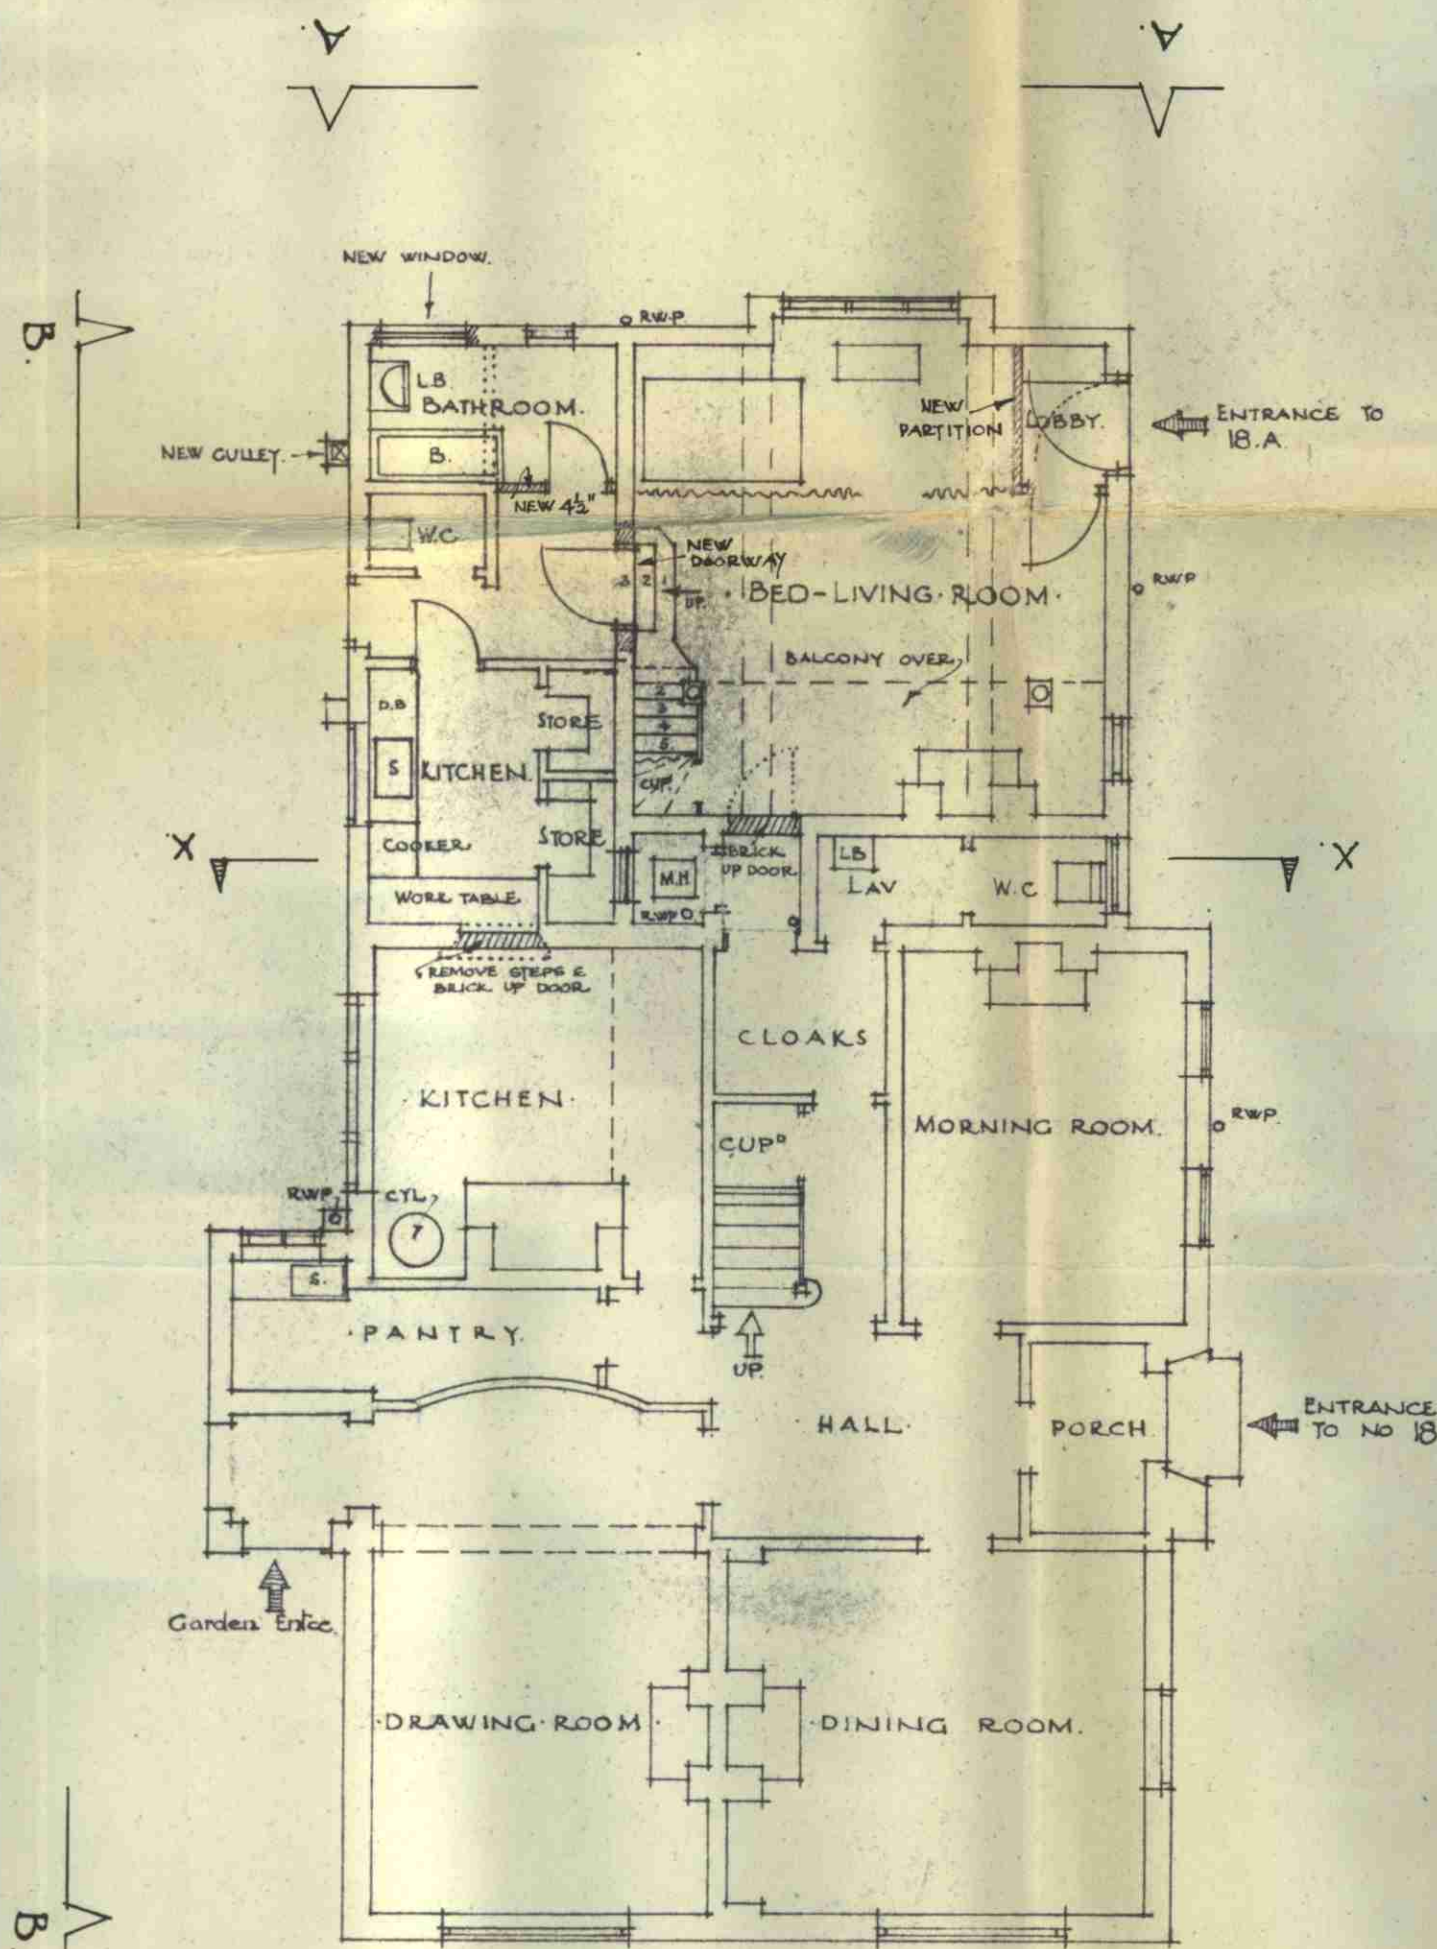

GROUND FLOOR PLAN.

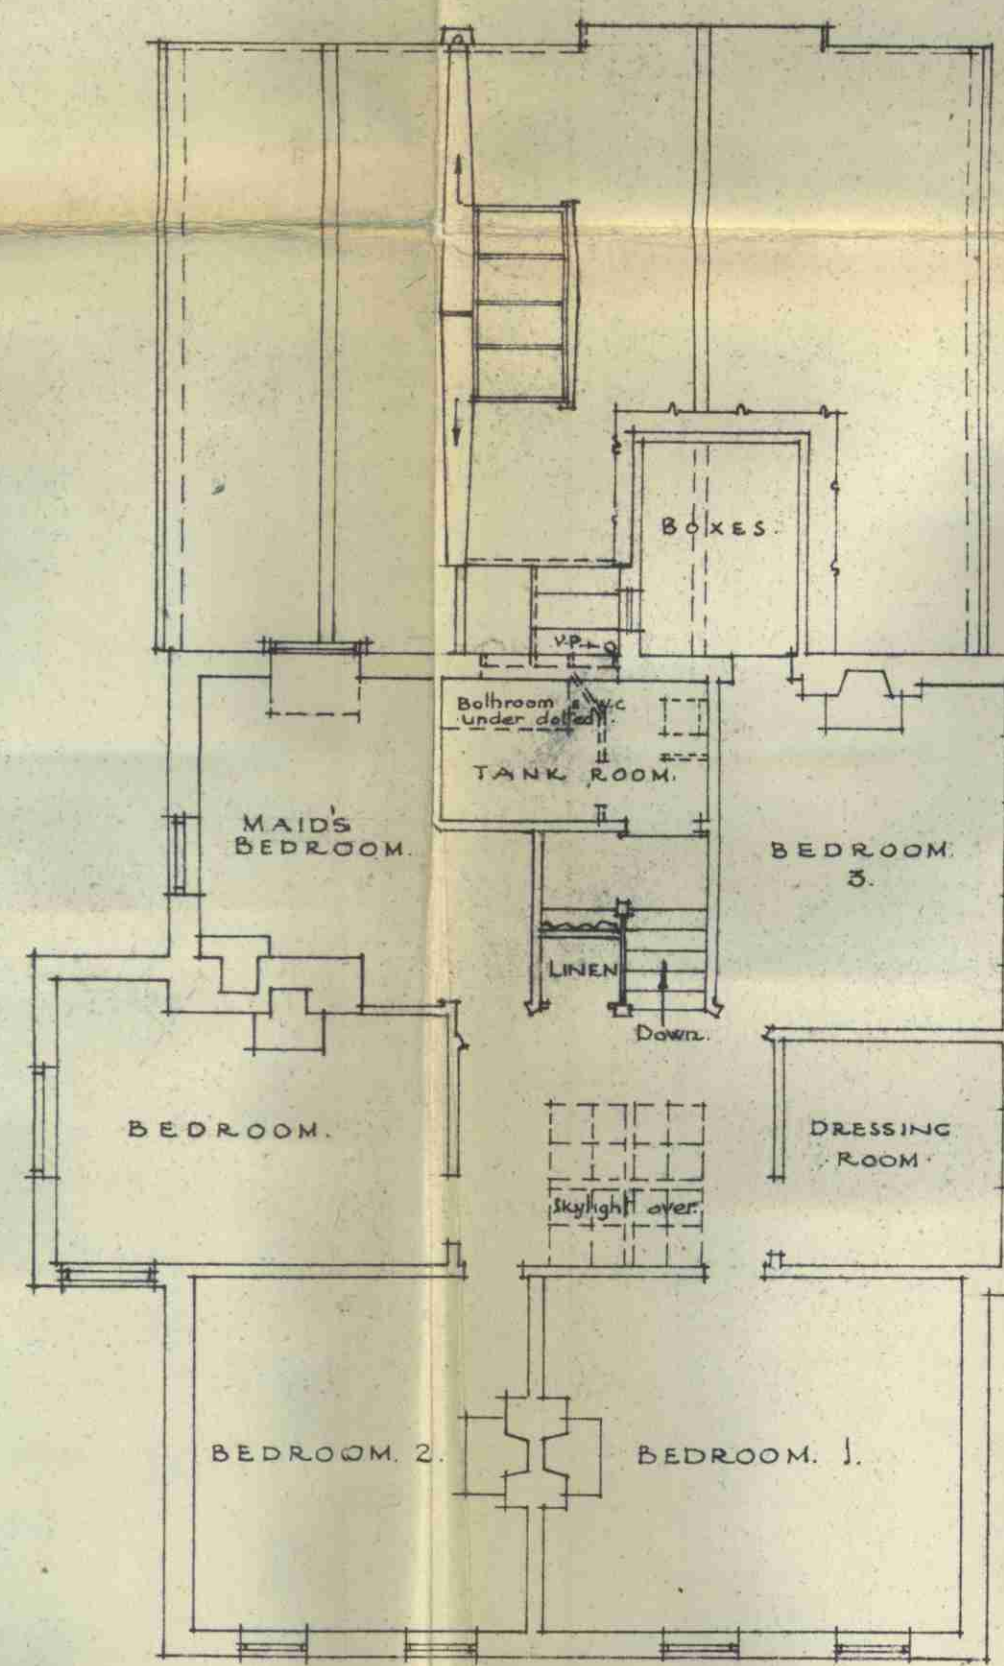

FIRST FLOOR PLAN.

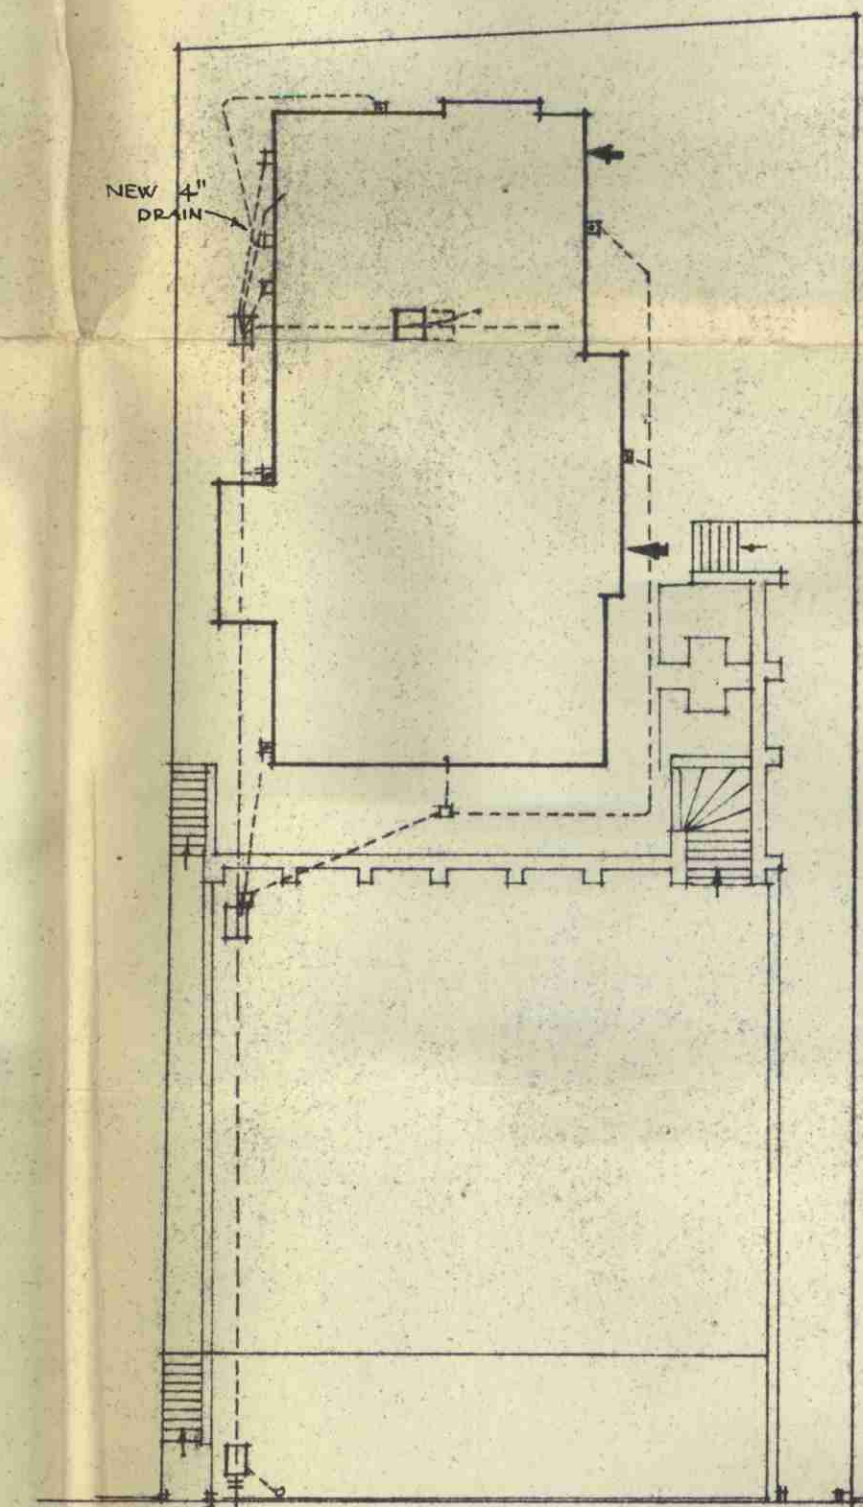

REDINGTON ROAD.

BLOCK & DRAINAGE PLAN
Scale - 1 inch = 20 feet.

PRESENTED TO
21 OCT 1949
TOWN PLANNING
COMMITTEE.

ARCHITECT
KENNETH S. TAYLER, A.R.B.A.
30 BRIM HILL N.2
17 SEP 1949
REF TO
ACK'D

No 18 REDINGTON ROAD, HAMPSTEAD, N.W.3.
J.P. FRASER ESQ.

PROPOSED CONVERSION OF BACK GROUND FLOOR
ROOMS INTO SELF CONTAINED FLAT.

SCALES.
1 inch = 8 FEET AND
1 " = 20 "

ARCHITECT
KENNETH S. TAYLER, A.R.B.A.
30 BRIM HILL N.2

DRG No
52/3

SEPT. 1949.