


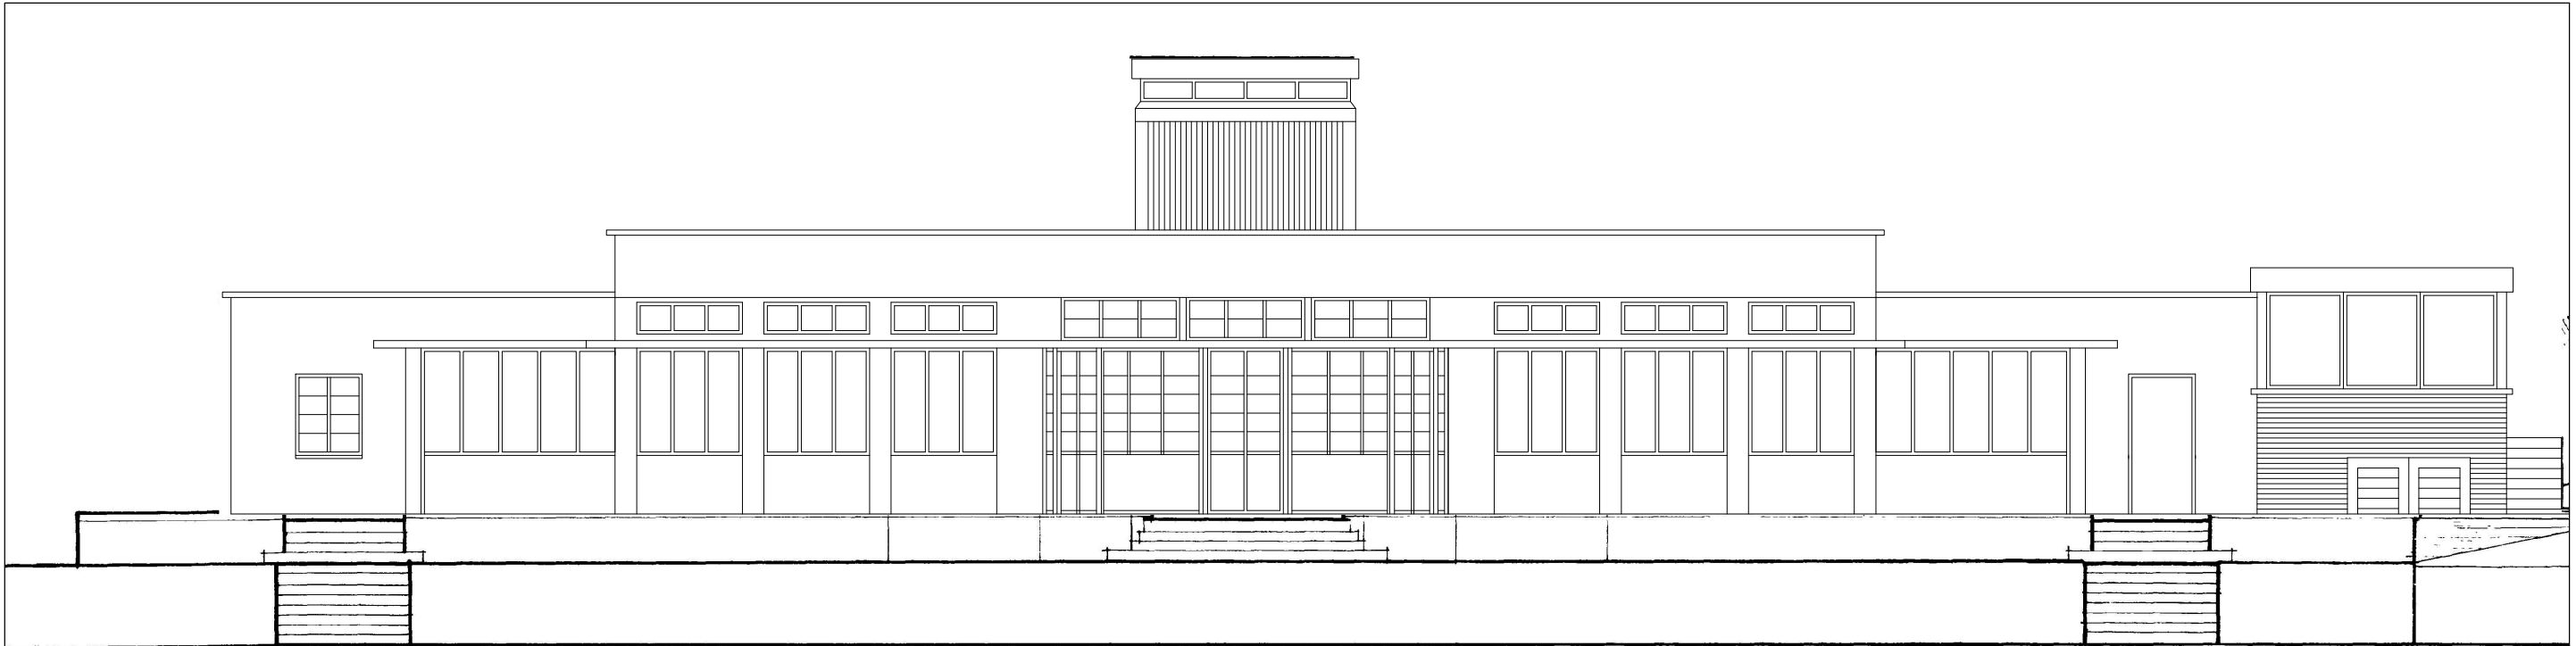

Track Front Elevation - Existing



Track Front Elevation - Proposed

Notes
Do not scale. All dimensions to be checked on site.
Errors to be reported to supervising officer.

Rev		Drawn	Date



CITY OF LONDON

P.G.Wilkinson BSc MSc MRICS
City Surveyor

CITY SURVEYOR'S DEPARTMENT
Corporate Property Group:
Plans & Records Section

Project : HAMPSTEAD HEATH PARLIAMENT HILL FIELDS		Drawing : ATHLETICS TRACK PAVILION ELEVATION DETAIL EXISTING & PROPOSED	
Scale at A3: 1:250(Aprx)	Drawn by : S.B.	Drawing No: 3-C-41168	
Des : U.W.	App :	Revision	
Date : APRIL 2019	Pro code UPRN		