


Rev	Date	Details	Drawn by	Checked by
A	10/07/17	Preliminary issue for information / comment	CM	BL
B	18/12/17	Rooflights amended, fall restraint system added, tv aerial locations added.	CM	BL
C	11/01/18	Issued for Condition 2 discharge	CM	BL
D	27/07/18	Green roof area amended	CM	BL
E	09/04/18	Bird and bat boxes added	CM	BL

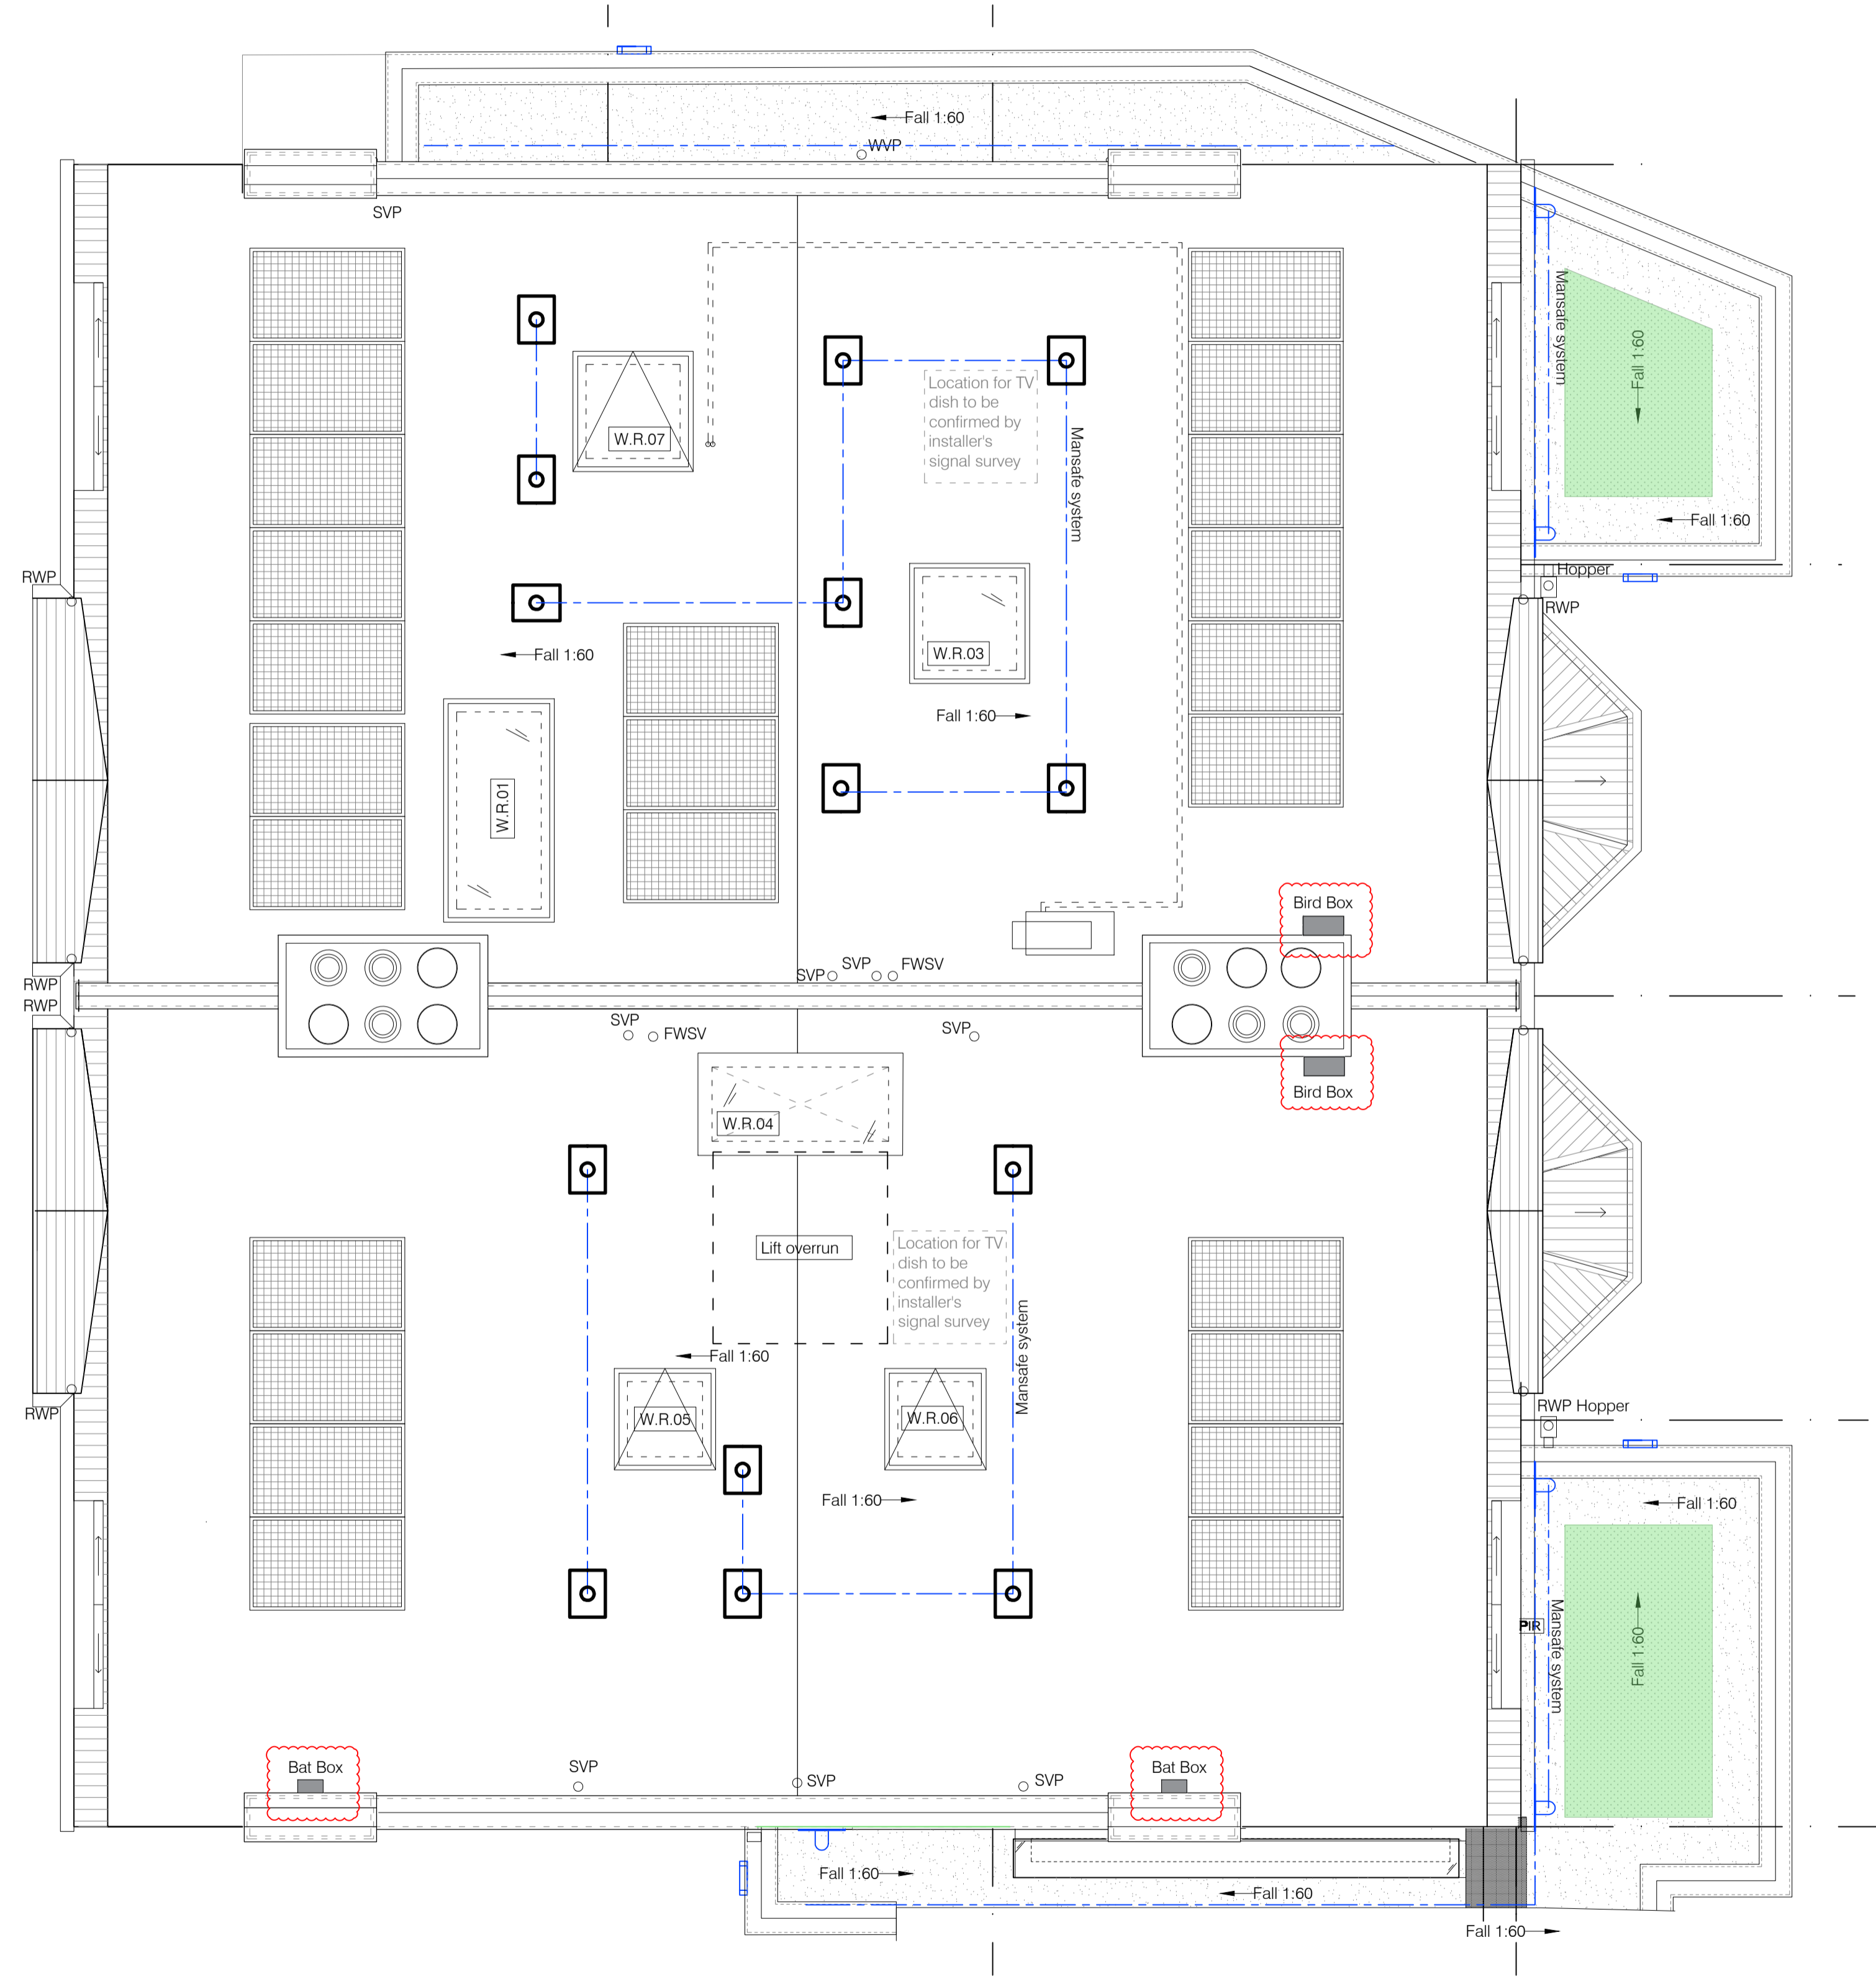

NOTE: Green roof details approved under condition 6

Green Roof area.

Fall restraint system location indicative - to manufacturer's system design

Read in conjunction with drawings: (03)15 to (03)39



S & T (Ltd)  
client name

18-20 Elsworth Road  
London  
NW3 3DU

Materials Roof Plan

Planning

10/07/2017 CM

1:50@A1/1:100@A3 BL

(03) 20

E 832-01  
revision job number

Roof  
Scale 1:50

