



GENERAL NOTES:
All dimensions to be checked on site before the commencement of the work. This drawing is copyright.

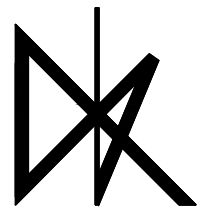

DANIEL KOWNACKI
BSc [hons] MArch RIBA Chartered Architect
A 14 Windrush Avenue, Bedford MK41 7BS
T [+44/0] 7761657285
E danielkarchitecture@gmail.com

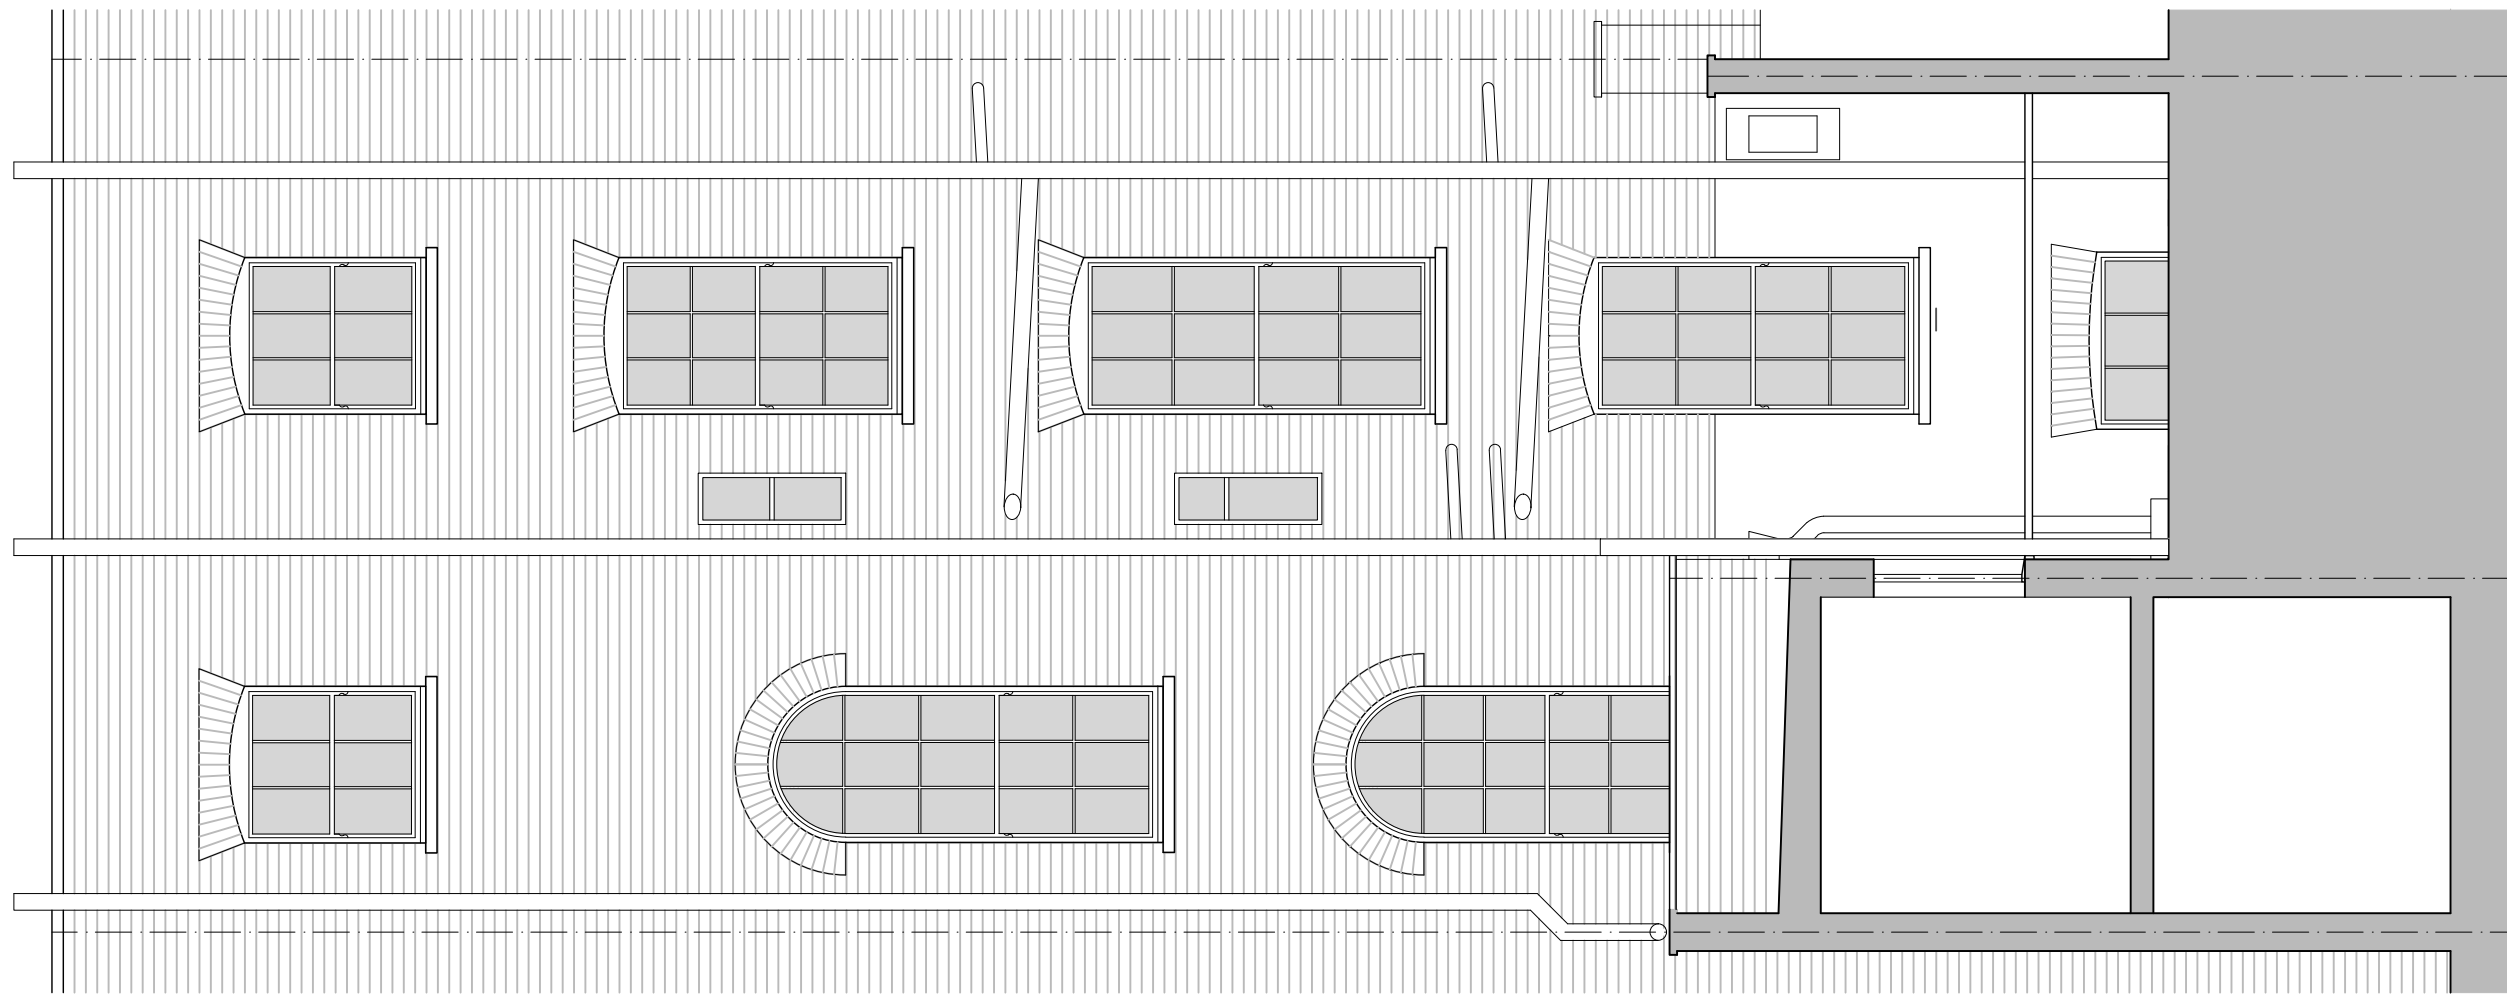

ADDRESS:
4A MECKLENBURGH ST, LONDON WC1N 2AH

TITLE:
EXISTING REAR ELEVATION / SECTION EE

DRWG NO.
EX06

REV:
P2

SCALE:
1:50 @ A3

DATE:
FEB 2019

DRAWN:
DK