





Existing Front Elevation
Scale 1:100

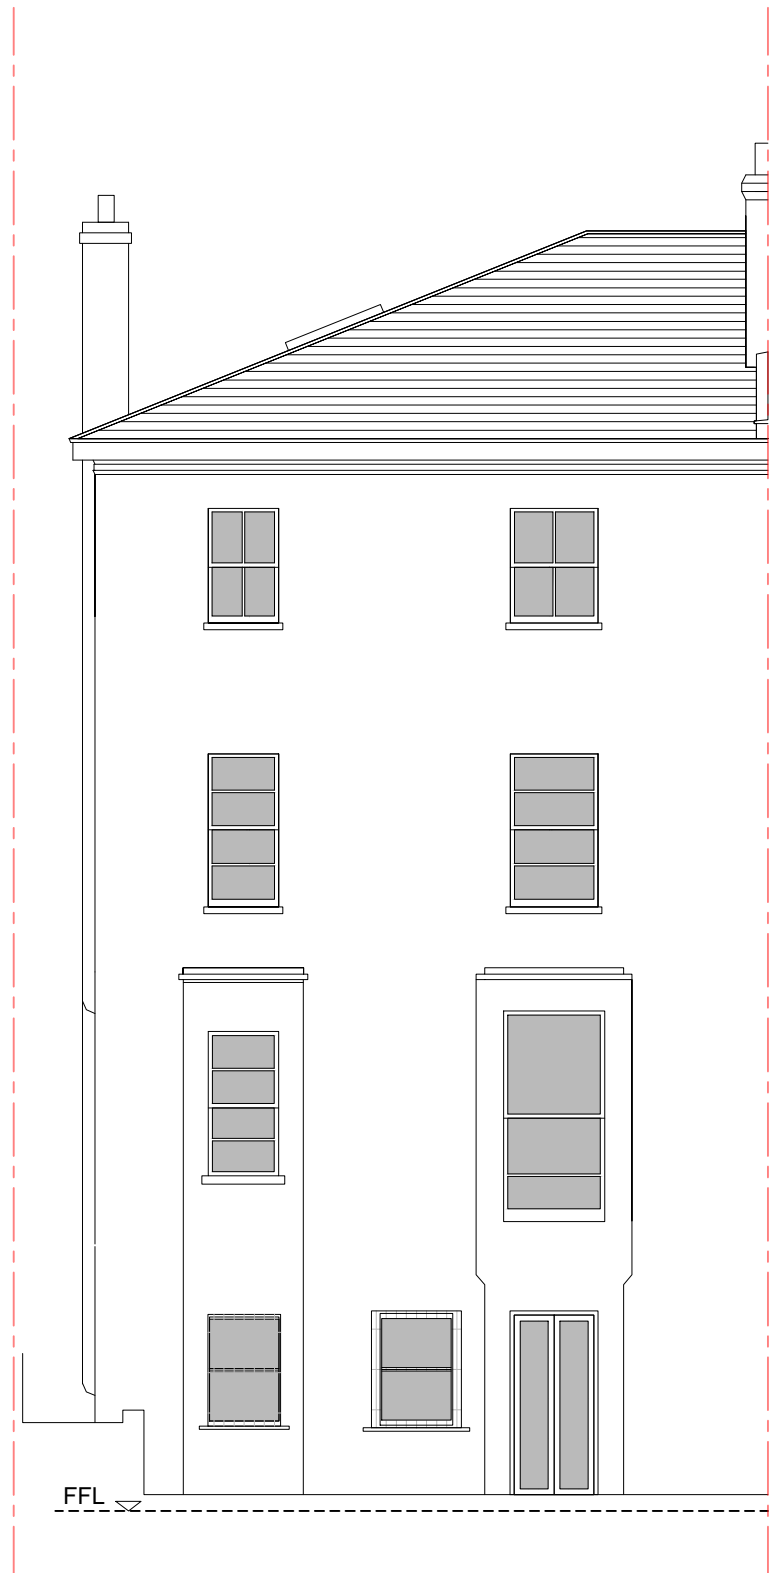

Existing Rear Elevation
Scale 1:100

REV	DATE	BY	DESCRIPTION

 

NIGEL BIRD ARCHITECTS

CHARTERED ARCHITECTS ENGINEERS AND INTERIOR DESIGNERS

Henry Wood House 2 Riding House Street London W1W 7FA
Telephone: 0203 770 7571 E-Mail: nigel.bird@nigelbirdarchitects.co.uk www.nigelbirdarchitects.co.uk

Project: Garden Flat, 35 Priory Terrace NW6 Dwg Name: Existing Front & Rear Elevations

RIBA Stage: Date: Dec 2018 Scale: 1:100 at A3 Dwg no: 1624.131 Rev:

