


**GENERAL NOTES**  
 All dimensions must be checked on site;  
 This drawing must not be scaled;  
 This drawing must be read in conjunction with all other relevant drawings and specification clauses;  
 This drawing must not be used for land transfer purposes;  
 This drawing must not be used on site unless issued for construction;  
 Subject to survey, consultation and approval from all statutory Authorities

© Geraghty Taylor

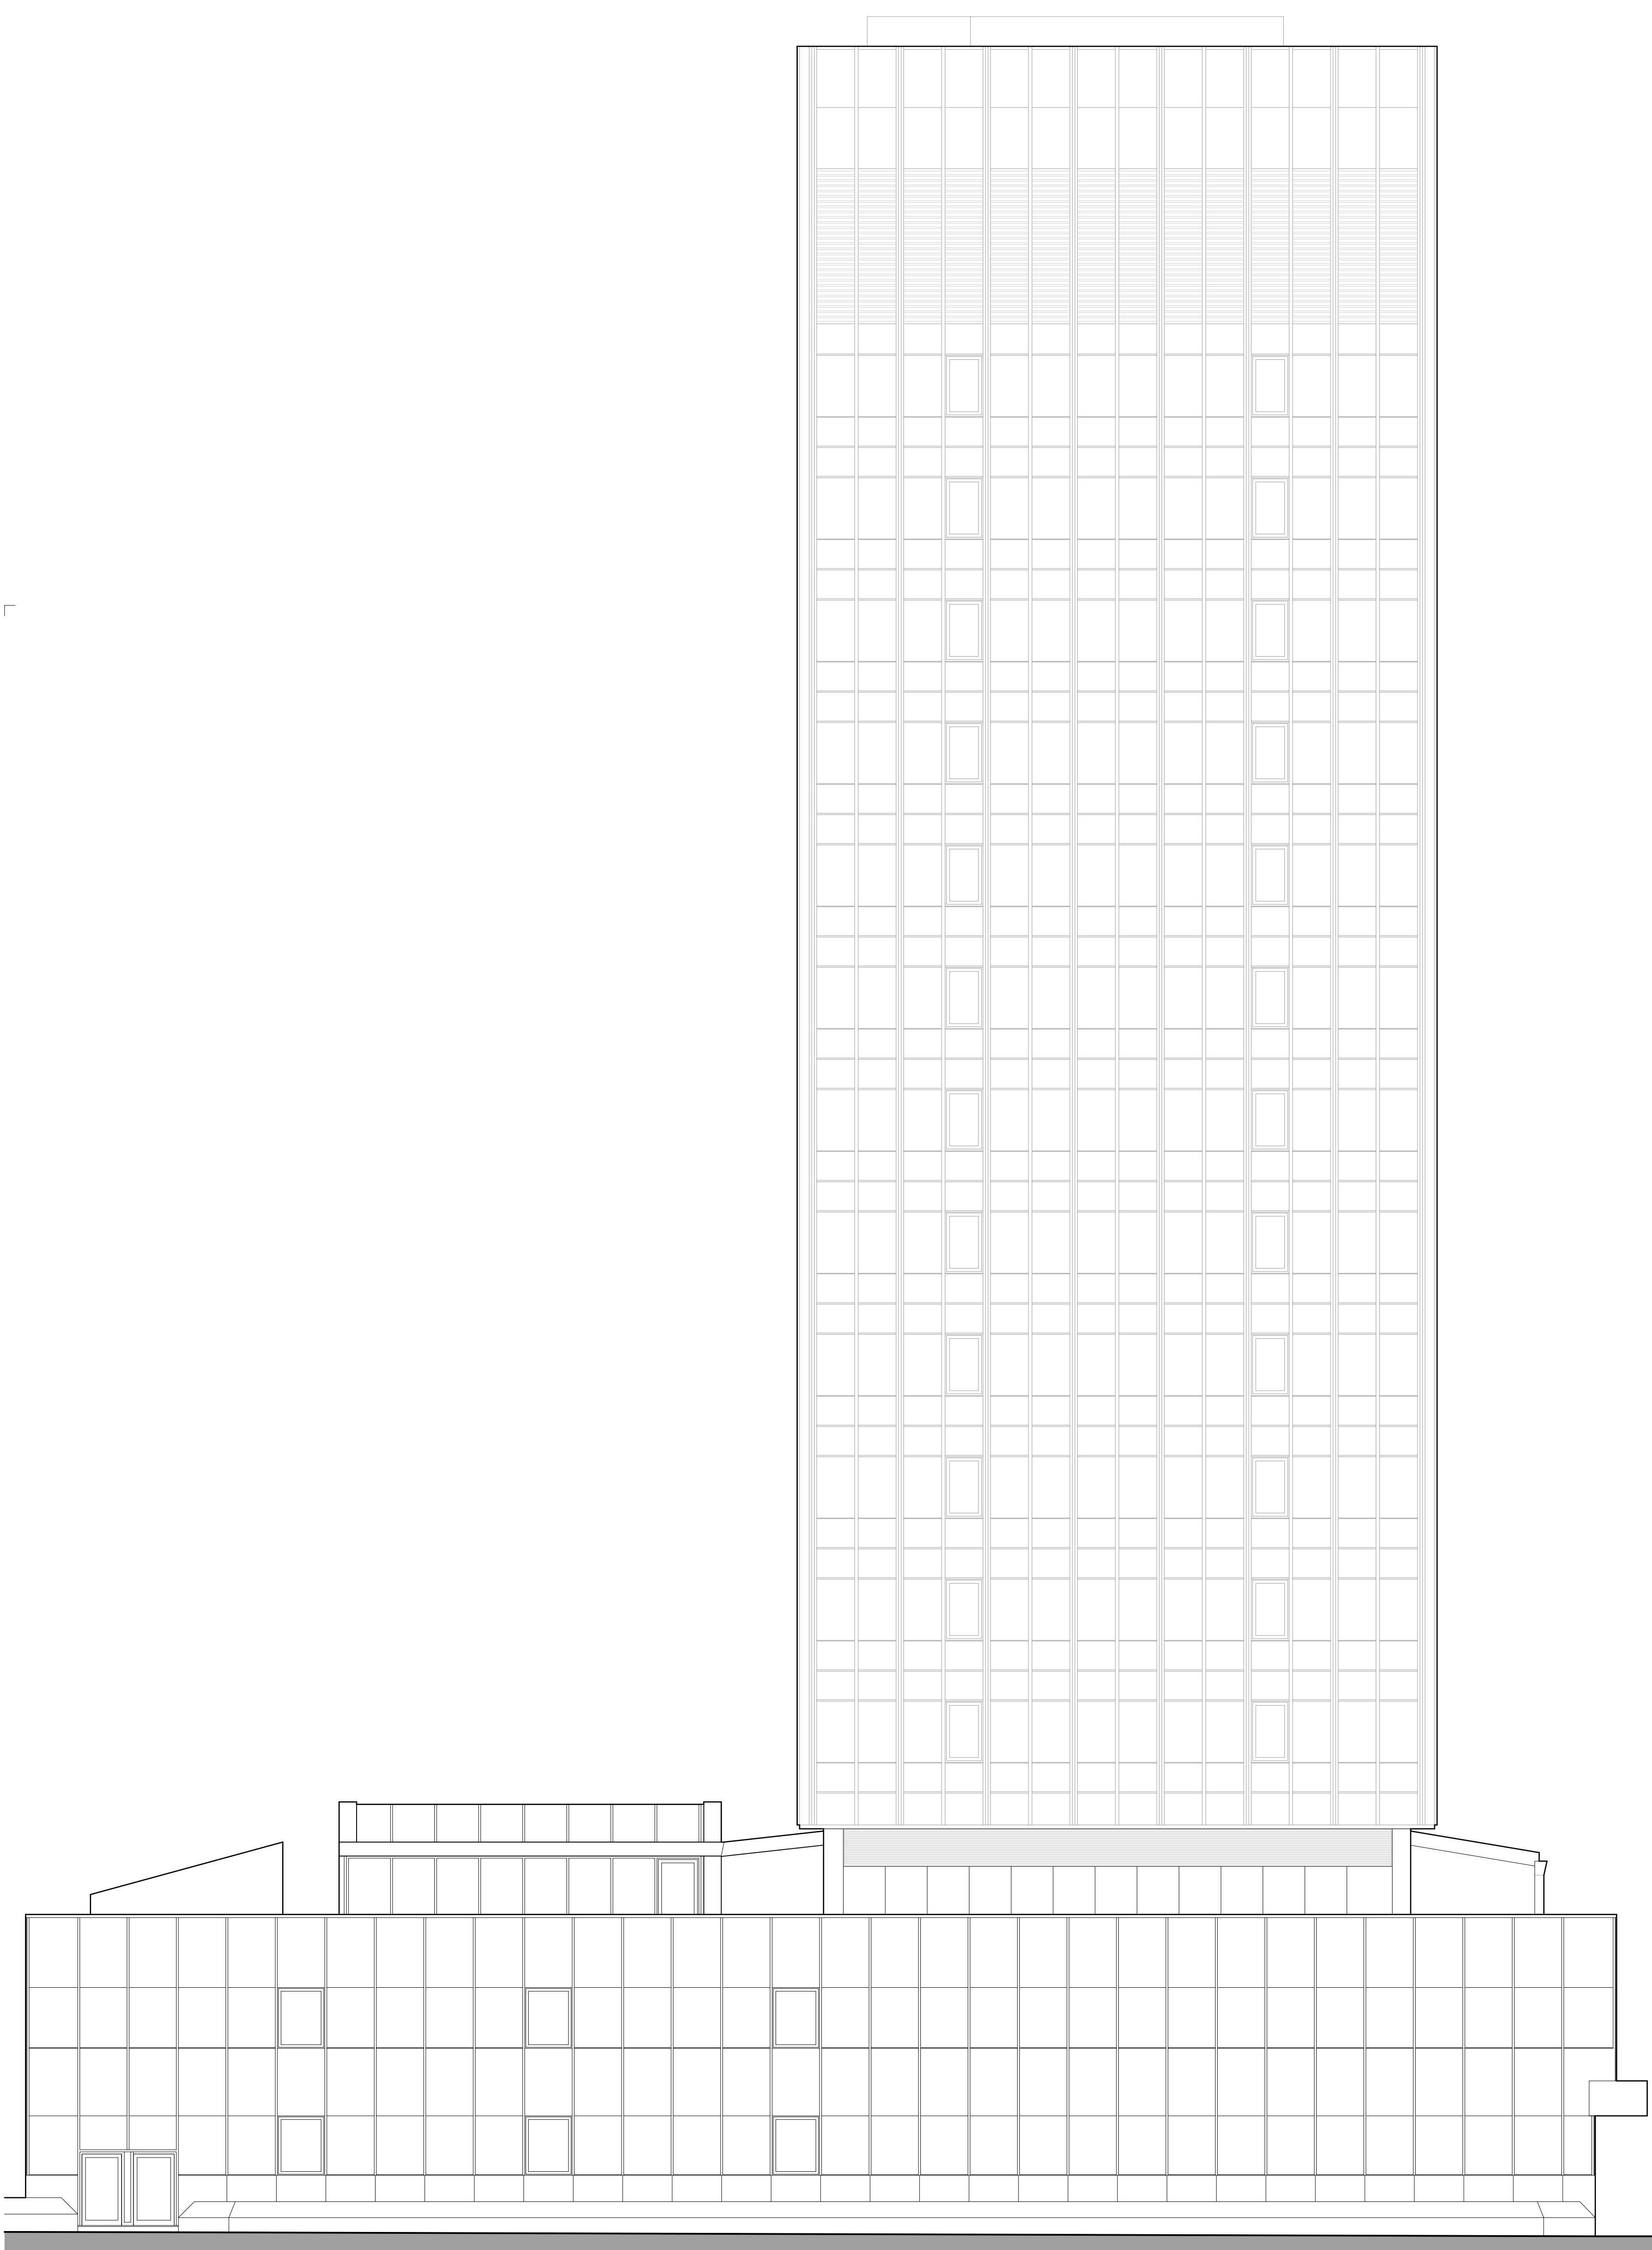

West elevation

Evergreen House

rev	Issue name	issued	checked	date
01	Issued for Planning	AF	SM	Work in Progress

**GERAGHTY TAYLOR**  
 geraghtytaylor.com

Saxon House 48 Southwark Street London SE1 1UN 020 3696 5530

Client **Evergreen**  
 Project **Evergreen House**  
 160 Euston Road London NW1 2DX

Drawing **Existing East Elevation**

Drawing no. **P18001-GT-00-XX-VS-A-00404**

Scale **1:100 @A1**


Revision **01 - WIP**

Date **Work in Progress**

Drawn **RA**

Checked **SM**

Status **P1 - Issued For Planning**

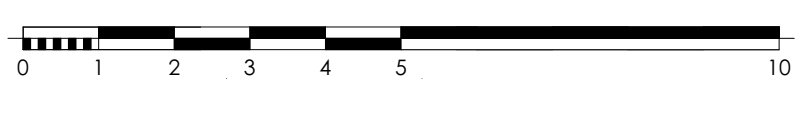

Do not scale from this drawing. All dimensions to be checked on site prior to fabrication. This document and its design content are copyright © and is to be read in conjunction with all other associated project information, including models, specifications, schedules and related consultants documents. Any discrepancies to be reported immediately to Geraghty Taylor.