


**KEY PLAN**  
1:1250

**GENERAL NOTES**  
All dimensions must be checked on site;  
This drawing must not be scaled;  
This drawing must be read in conjunction with all other relevant drawings and specification clauses;  
This drawing must not be used for land transfer purposes;  
This drawing must not be used on site unless issued for construction;  
Subject to survey, consultation and approval from all statutory Authorities

© Geraghty Taylor

**Material Key**

- Glazing
- Powder coated aluminium cladding

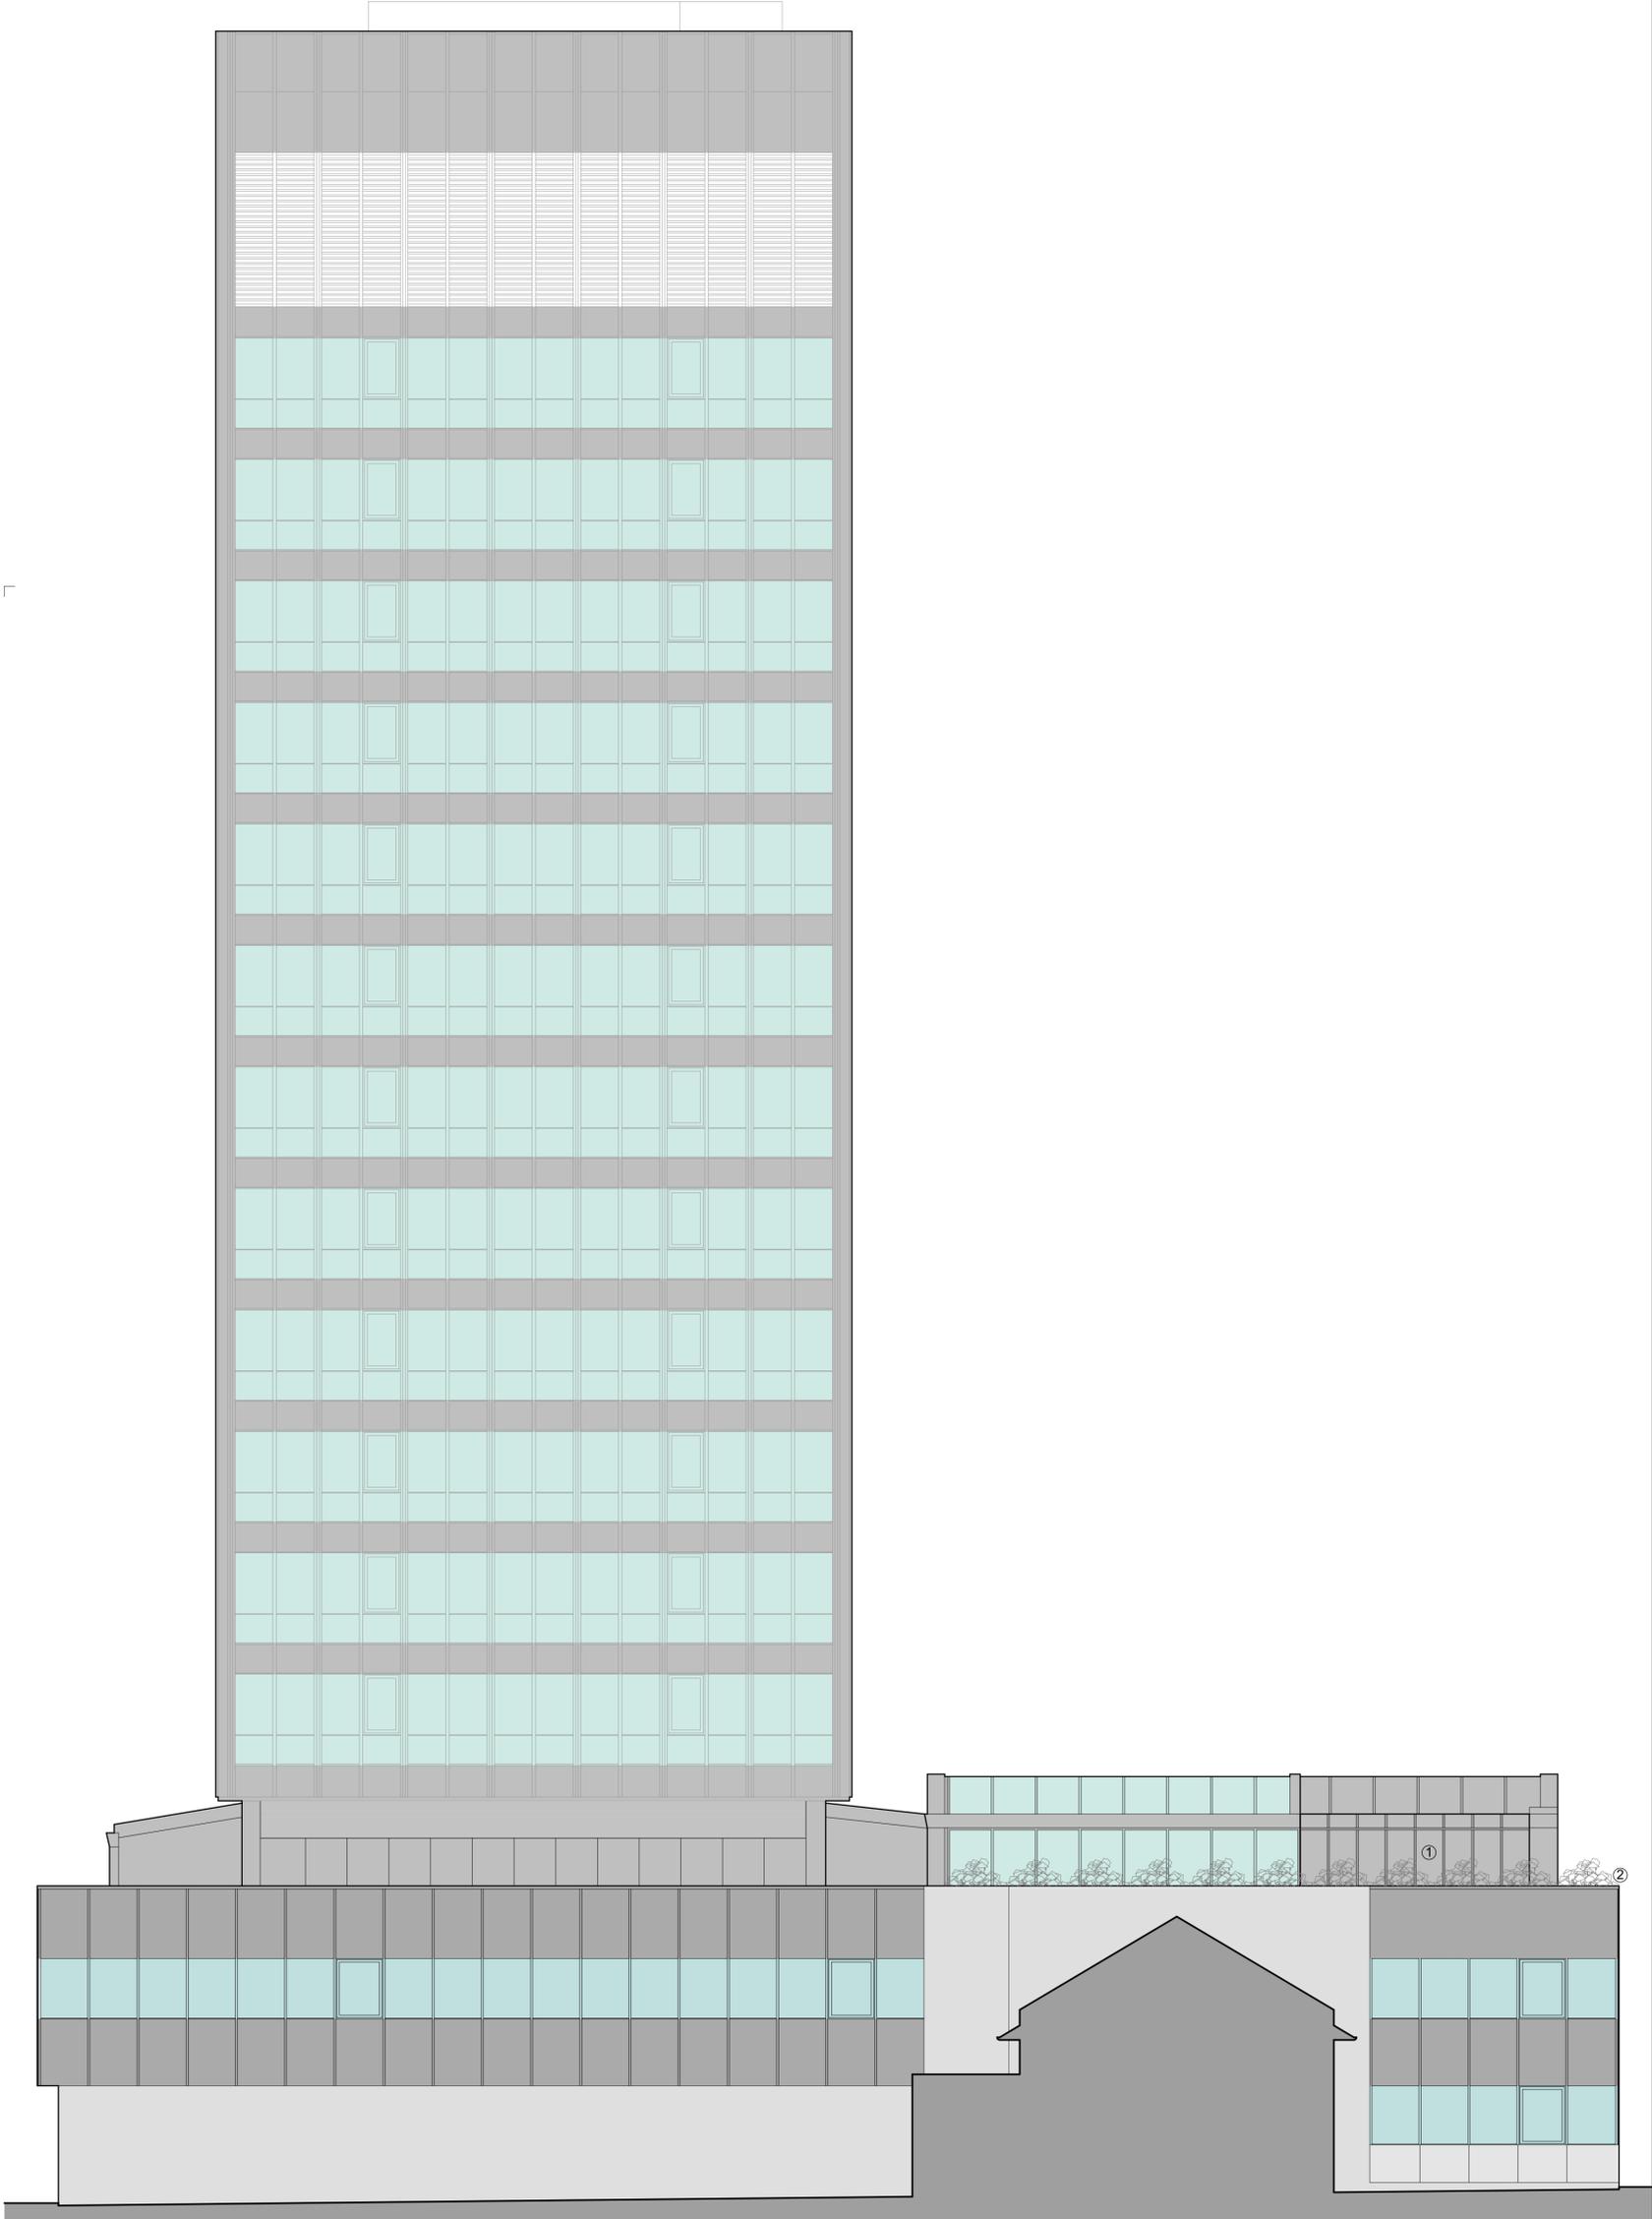

West elevation

West elevation

Euston Fire Station

Evergreen House

Proposed Extension

- ① Proposed extension, colour to match existing
- ② Proposed low level planters

rev	issue name	issued	checked	date

**GERAGHTY TAYLOR**  
geraghtytaylor.com

Saxon House 48 Southwark Street London SE1 1UN 020 3696 5530

Client **Evergreen**  
Project **Evergreen House**  
**160 Euston Road London NW1 2DX**

Drawing **Proposed West Elevation**

Drawing no. **P18001-GT-00-XX-DR-A-00702**

Scale **1:100 @A1**

Revision

Date

Drawn **RA**

Checked **KT**

Status **P1 - Issued For Planning**

Do not scale from this drawing. All dimensions to be checked on site prior to fabrication. This document and its design content are copyright © and is to be read in conjunction with all other associated project information, including models, specifications, schedules and related consultants documents. Any discrepancies to be reported immediately to Geraghty Taylor.

