


**GENERAL NOTES**  
 All dimensions must be checked on site;  
 This drawing must not be scaled;  
 This drawing must be read in conjunction with all other relevant drawings and specification clauses;  
 This drawing must not be used for land transfer purposes;  
 This drawing must not be used on site unless issued for construction;  
 Subject to survey, consultation and approval from all statutory Authorities

© Geraghty Taylor

**Material Key**


- Glazing
- Powder coated aluminium cladding

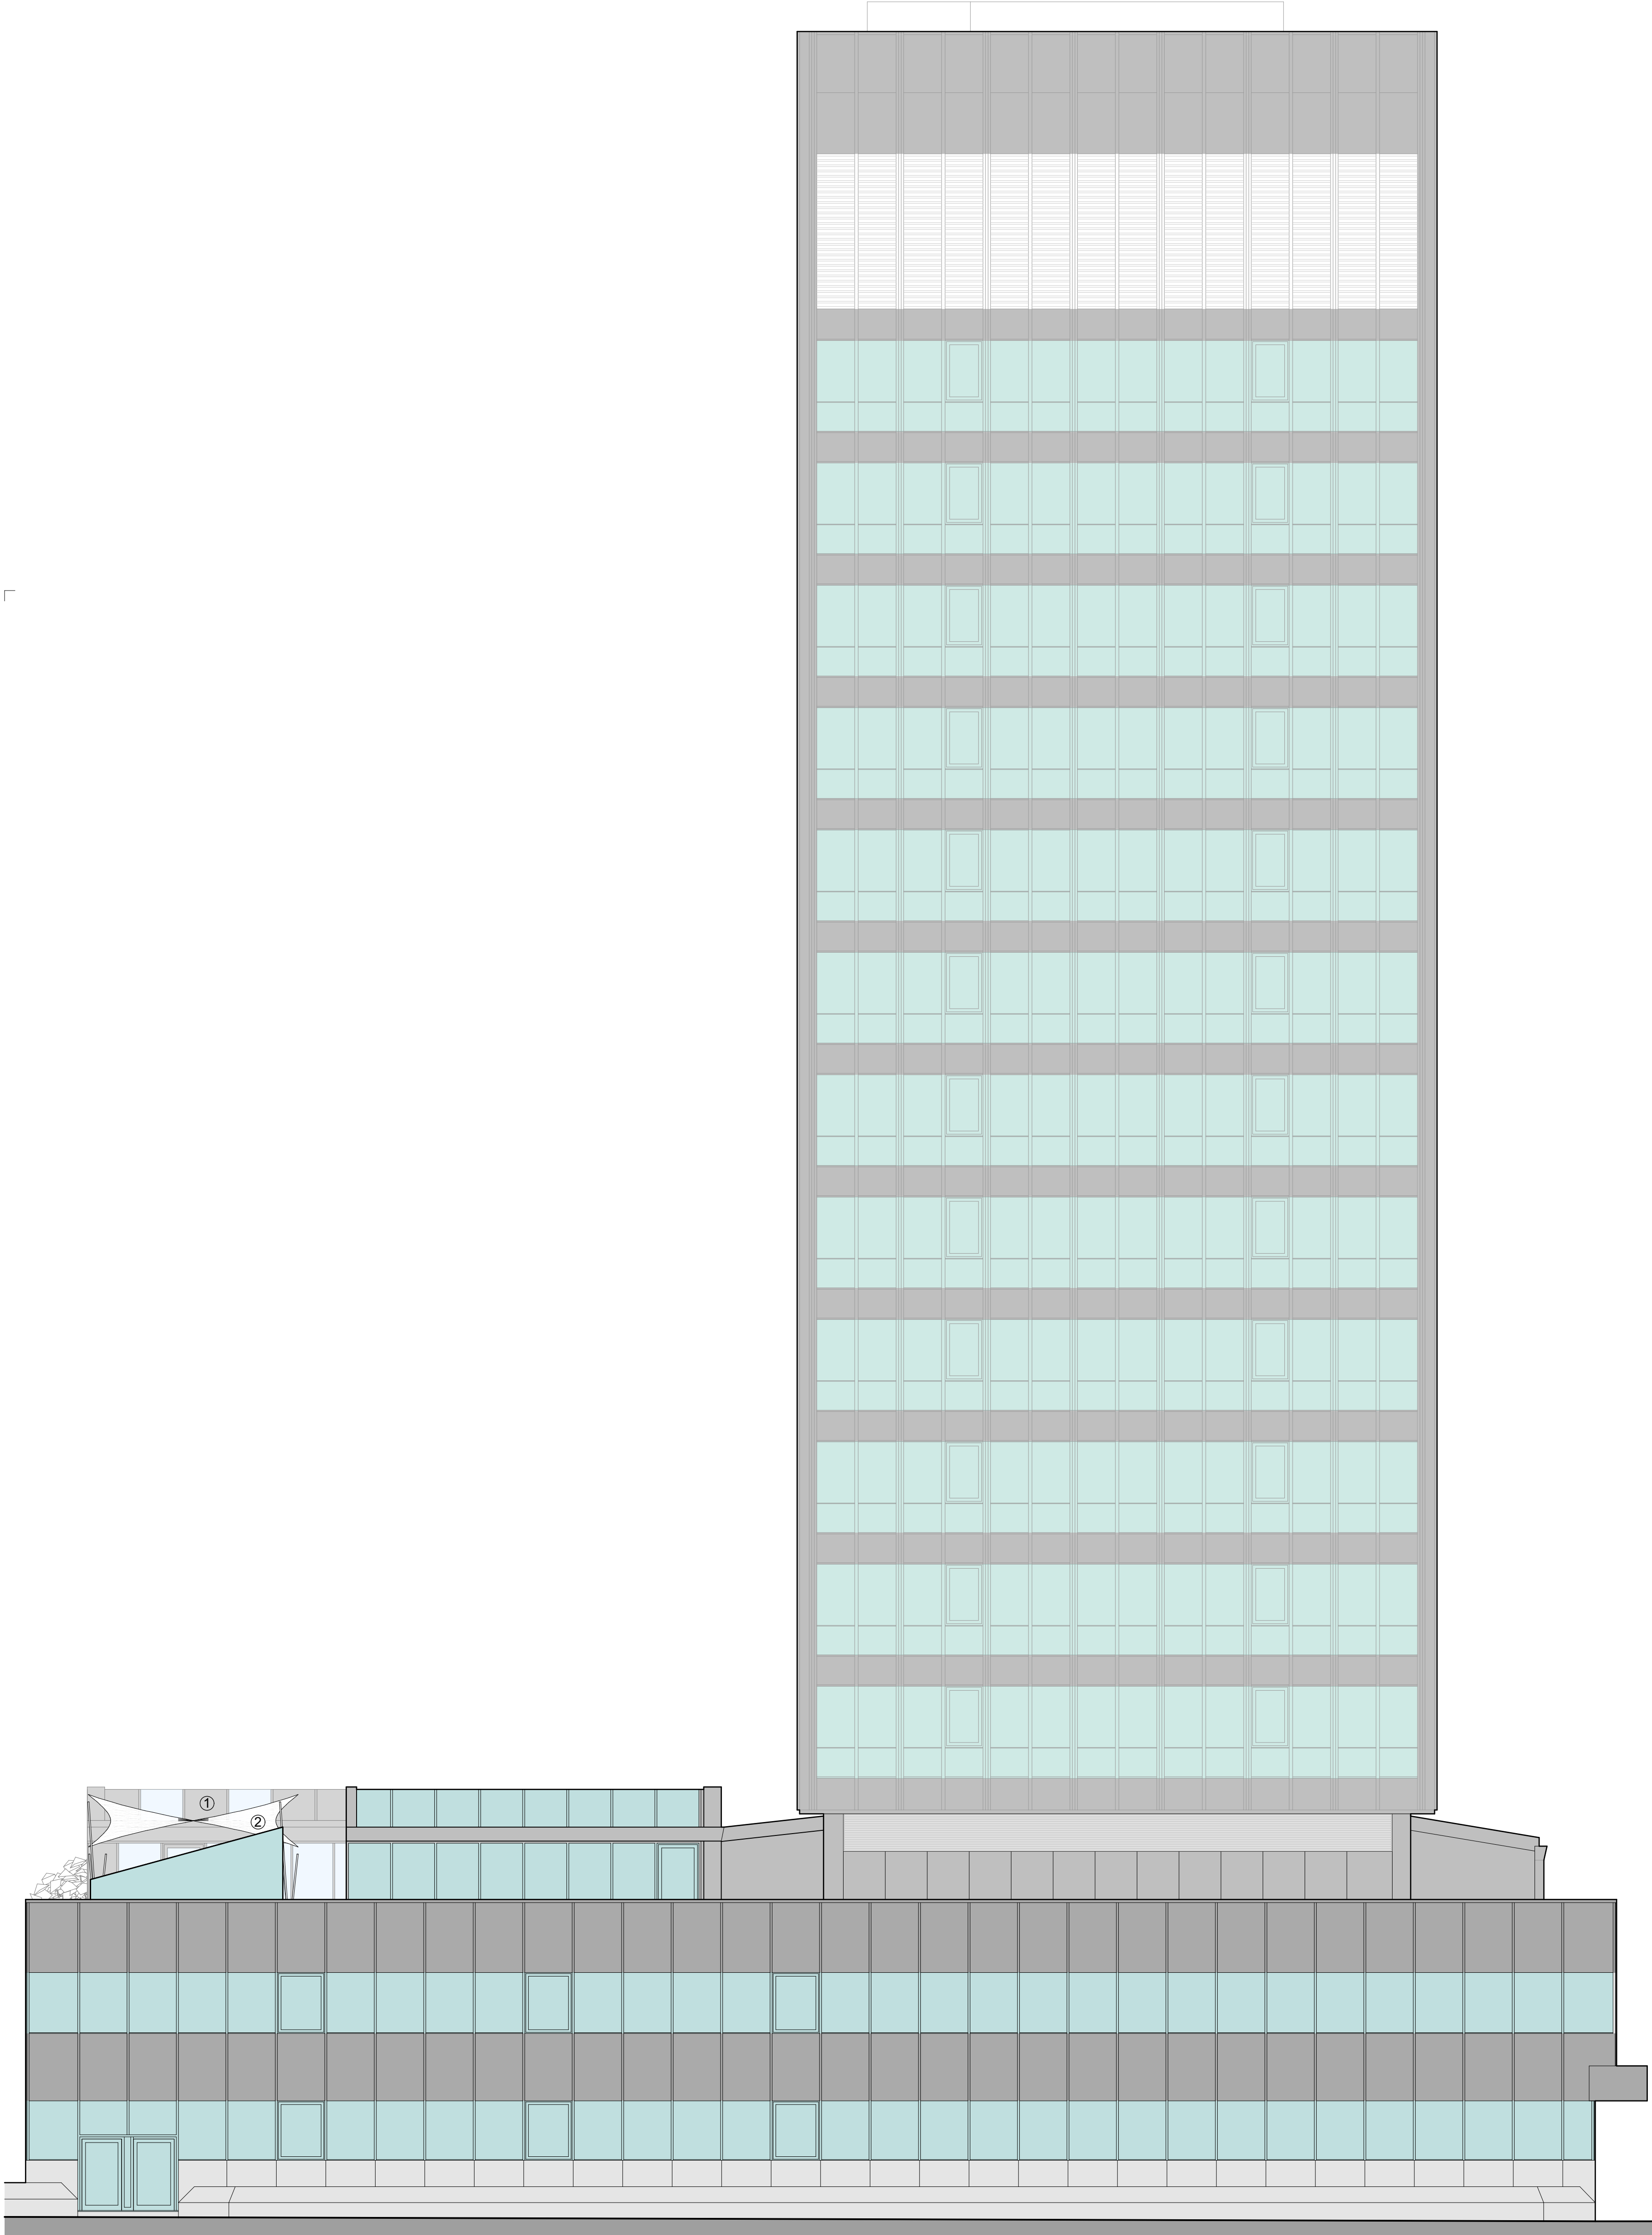

East elevation

Evergreen House

- ① Proposed extension, colour to match existing
- ② Proposed tensile roof canopies, colour to be confirmed

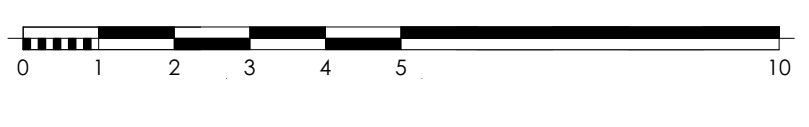

rev	Issue name	Issued	checked	date

**GERAGHTY TAYLOR**  
 geraghtytaylor.com

Saxon House 48 Southwark Street London SE1 1UN 020 3696 5530

Client **Evergreen**  
 Project **Evergreen House**  
 160 Euston Road London NW1 2DX

Drawing **Proposed East Elevation**

Drawing no. **P18001-GT-00-XX-DR-A-00704**  
 Scale **1:100 @A1**  
 Revision

Date  
 Drawn **RA**  
 Checked **KT**  
 Status **P1 - Issued For Planning**

Do not scale from this drawing. All dimensions to be checked on site prior to fabrication. This document and its design content are copyright © and is to be read in conjunction with all other associated project information, including models, specifications, schedules and related consultants documents. Any discrepancies to be reported immediately to Geraghty Taylor.