


JOINERY DETAIL SHEET

1 Complete New Flush Door (Non DocL)

Customer Johnson	Job No D33021	Item No 1	Sheet 1 of 4
----------------------------	-------------------------	---------------------	------------------------

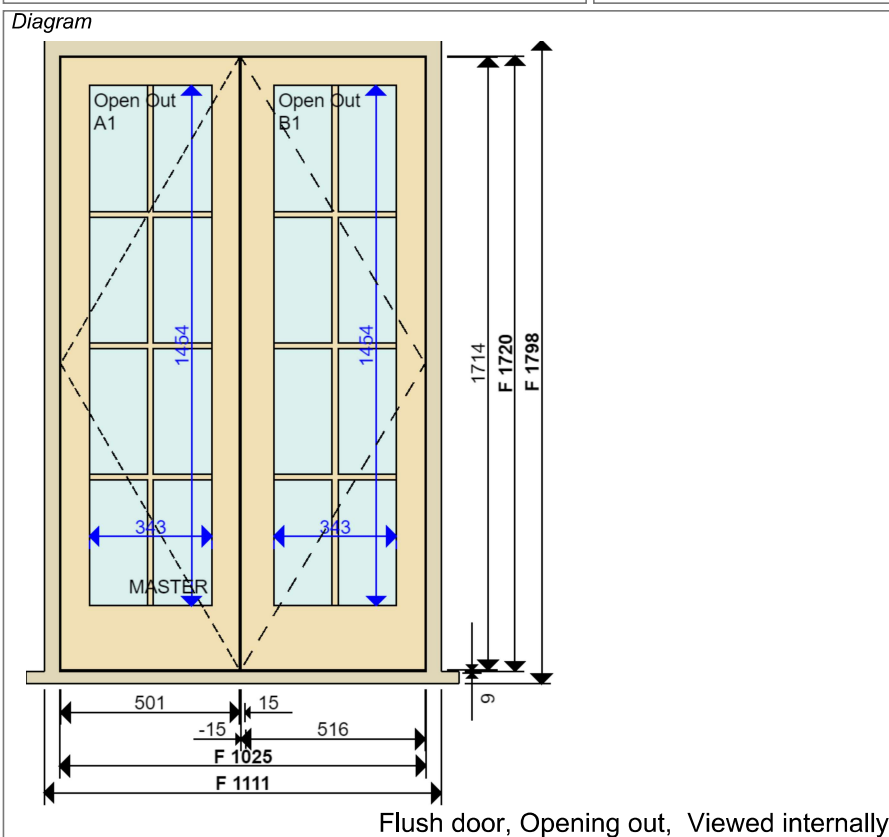

Sectional Details	
Frame Stop	Frame in Kit Form
Cill Stop	Pencil Bead
Finished Frame Head	Square
Finished Frame Jamb	95 x 58 mm
Finished Cill	95 x 50 mm (50 mm horn)
Door Head	80 mm
Door Stile	80 mm
Door Btm Rail (int)	180 mm Chamfered
Door Meetintig Stile	173 mm incl. 3mm gap
Door Thickness	51 mm
Glazing Bar	16 mm with 4 mm Nib
Profile	Lambs Tongue
Moulding Cutter	6 x 13 with 16 mm shoulder
Glazing Rebate	8 x 20 mm

Location Basement Rear Kitchen
--


Material Accoya sashes, Accoya frame, Hardwood cill	Quantity 1
---	----------------------

Ironmongery 4 x Carriage Surface Bolt SC 6 inch 6 x Hinge Security Grade 13 SSS 4 inch (SINGLE)
Special Ironmongery 1 x Box Latch Rebate Kit 13 mm 1 x Deadlock Euro-Profile 79 mm 1 x Deadlock Rebate Kit 13 mm 1 x Dust Box 4 Length 44 mm 1 x Euro Profile 6 pin Double Cylinder 80 mm 2 x Euro Profile Escutcheon Square Edge Rose 1 x SDS Mortice Box Latch 76 mm Heavy Spring


Glazing Single Glazed
Door 6.4mm Clear Laminate
Dry Seal White Tape Internally
Paint Finish Internal Standard White External Standard White Cill Standard White

Production Notes *FIT SDS MORTICE BOX LATCH SPINDLE CENTRE 880mm HIGH ON DOOR LEAF (HANDLE TO BE REFITTED ON SITE). *FIT DEADLOCK EURO PROFILE CYLINDER CENTRE 670mm HIGH ON DOOR LEAF. *FRAME KIT FORM, WILL NOT PASS THROUGH LIGHT WELL.
Job Tracking Order received: 26-02-2019 Sold by: David Farebrother Surveyed by: Chris Jewiss

Installation Notes Installed: Externally [Frame in Kit Form] 1. FRAME KIT FORM WILL NEED TO LOWER DOWN FROM ABOVE, NO INTERNAL ACCESS. 2. FIT DPC, BASEMENT DOOR. FIT FRAME ON SAME INTERNAL LINE. 3. PLEASE NOTE COOKER SWITCH ON TOP RHS REVEAL. EXTERNAL PIPE ON RHS GOES THRU WALL. 4. TRANSFER EXISTING HANDLES TO MORTICE BOX LATCH, HANDLES COMPRISE KNOB & 50mm ROSE. 5. FIT EXTERNAL OVOLO STOPS TO SIDES, DRIP AND OUTER HEAD BOARD. 6. FIT SLIM OVOLO DOOR STOP INTERNALLY BETWEEN FRAME AND REVEAL.

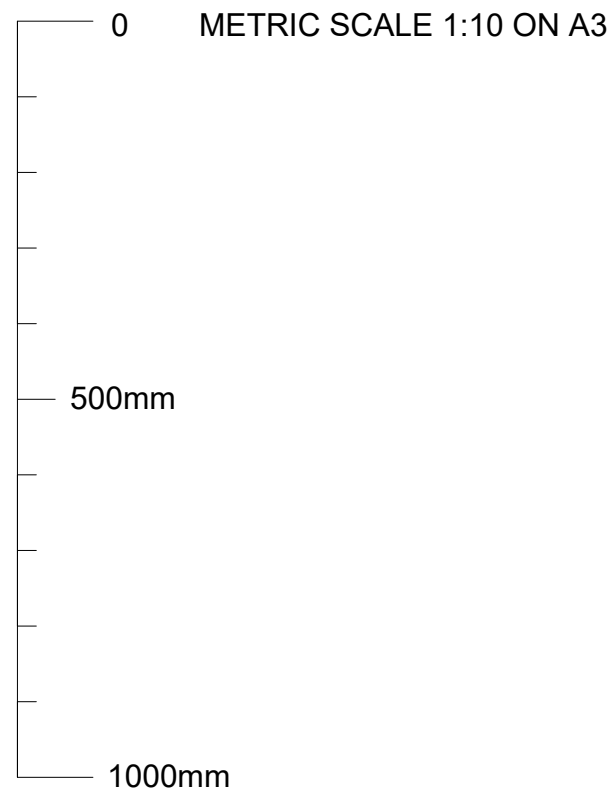

INTERNALLY VIEWED
SCALE 1:10 ON A3

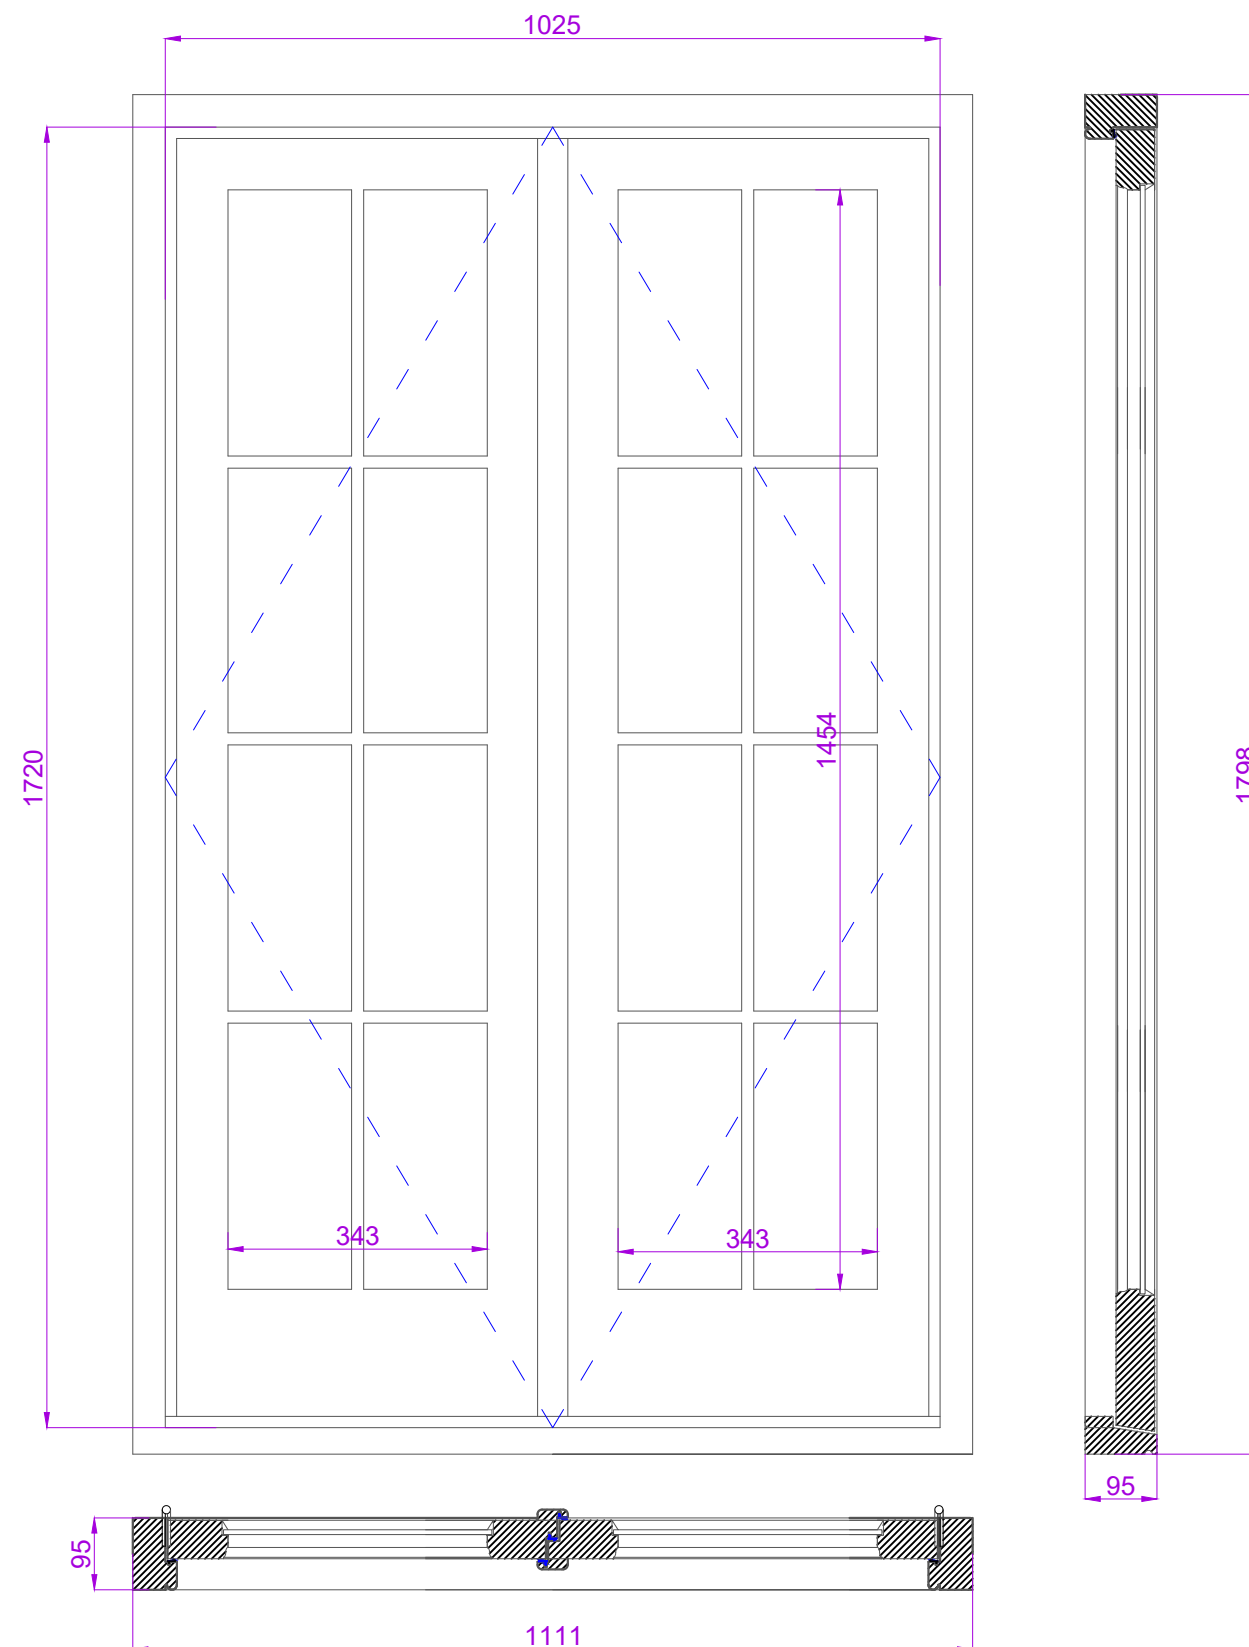


JOHNSON	
JOB NO: 33021	
SHEET 2 OF 4	
Drawn by	C JEWISS
Scale	1:10 at A3
Issue No	01
Date:	MAR 2019

Material: See sheet 1	
Finish - Int:See sheet 1 Ext:See sheet 1	
Cill Finish:	
Glass - See sheet 1	


The Sash Window Workshop
4 Kiln lane,
Bracknell,
Berkshire RG12 1NA
tel: +44 (0)1344 868668
fax: +44 (0)1344 868858
email: jewissc@sashwindow.com

BASEMENT FRONT ELEVATION KITCHEN
ITEM 1


SECTION THROUGH FRAME JAMB

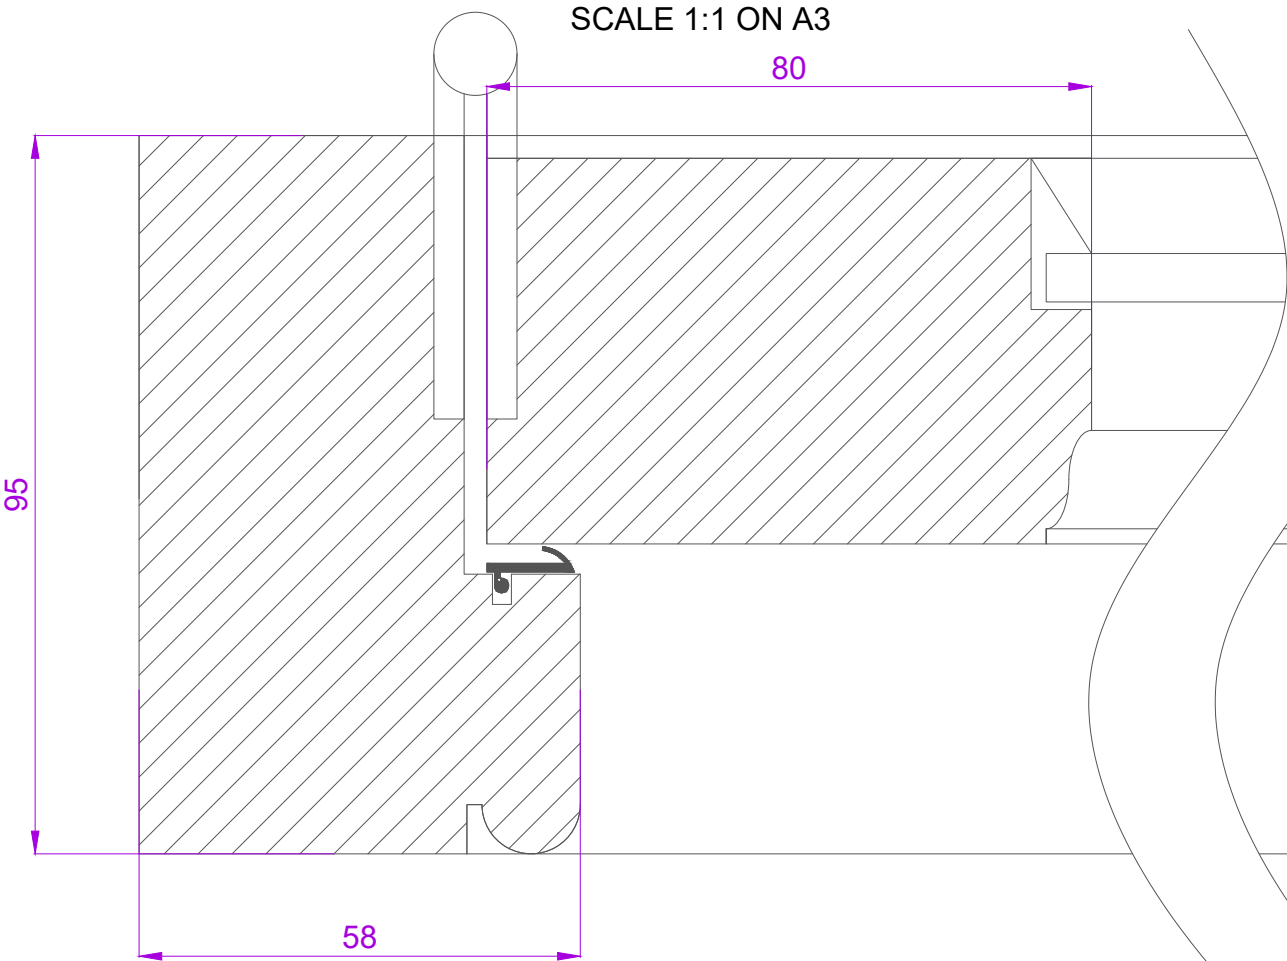

SECTION THROUGH GLAZING BAR

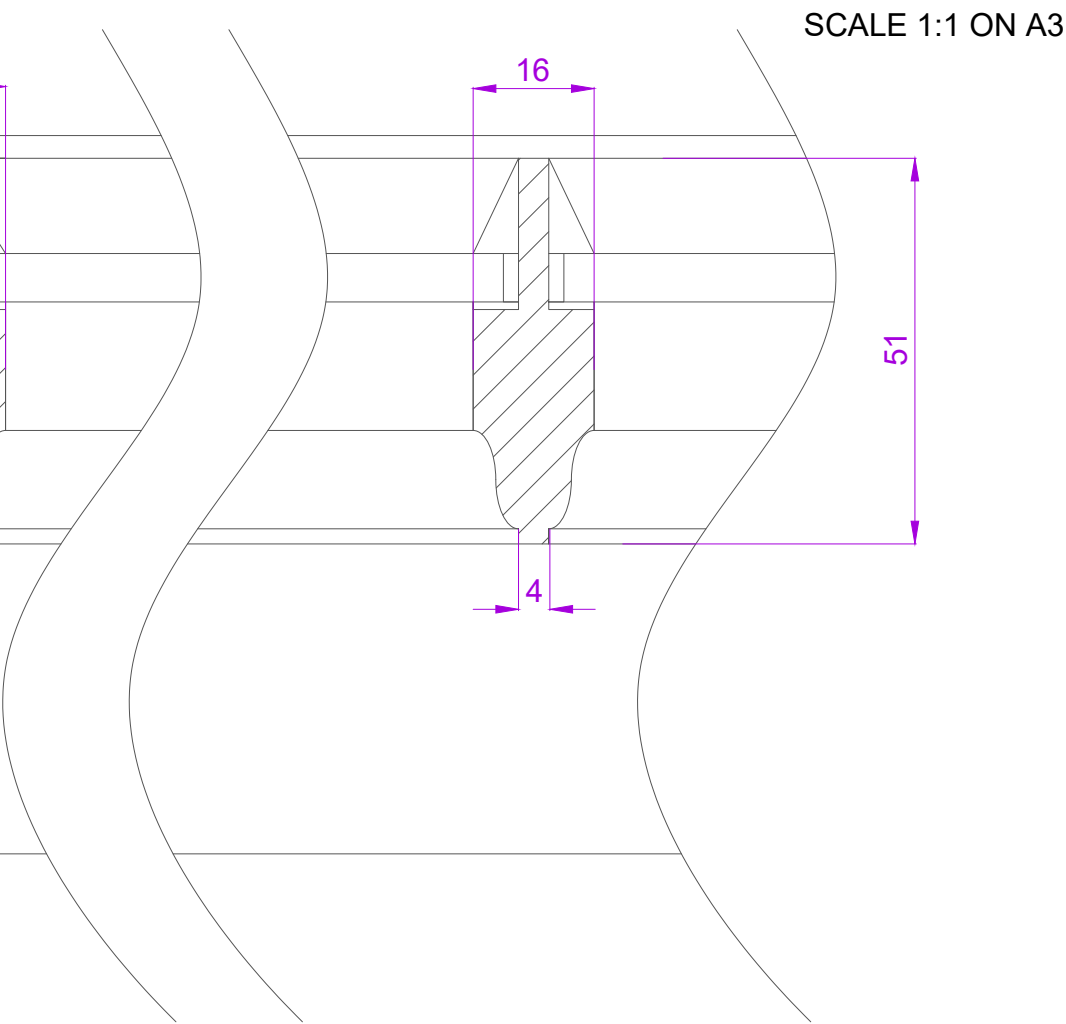

SECTION THROUGH MEETING STILE

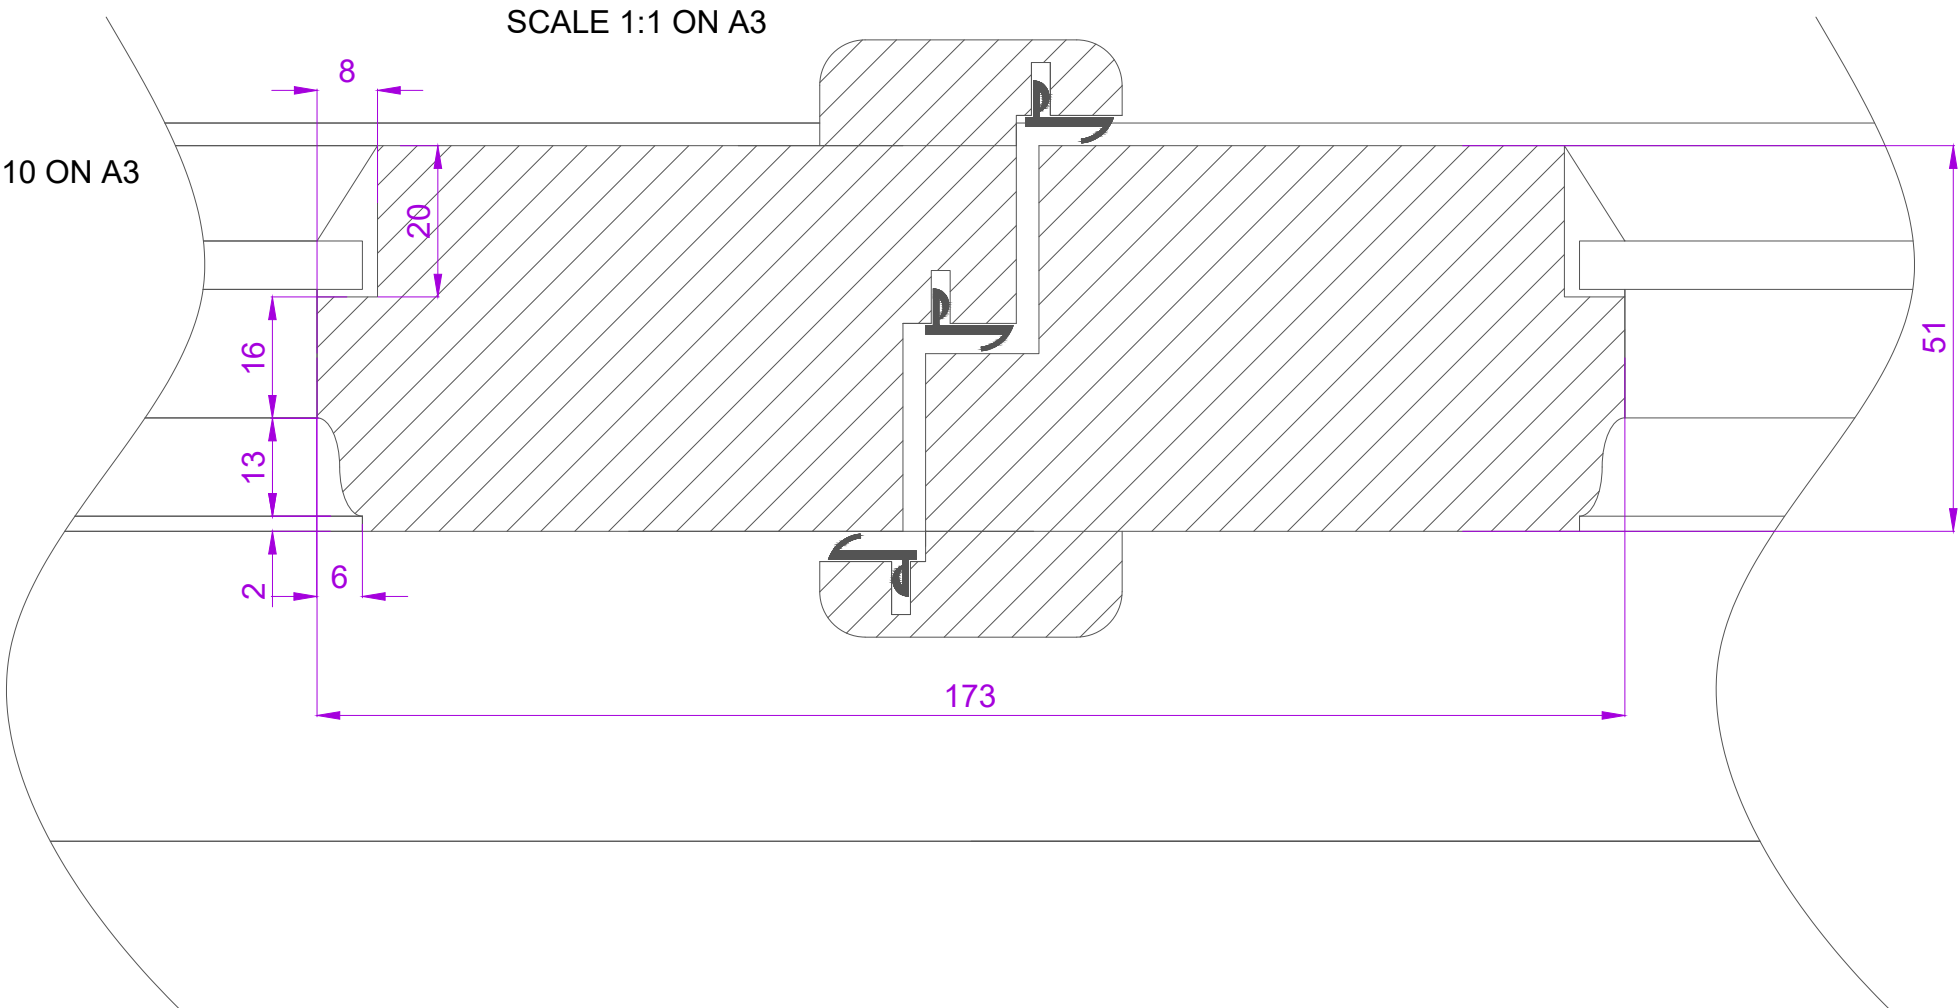

0 METRIC SCALE 1:10 ON A3

50mm

100mm

JOHNSON

JOB NO: 33021

SHEET 3 OF 4

Drawn by

C JEWISS

Scale

1:1 at A3

Issue No

01

Date:

MAR 2019

Material: See sheet 1

Finish - Int:See sheet 1

Ext:See sheet 1



Cill Finish:

Glass - See sheet 1


The Sash Window Workshop
4 Kiln lane,
Bracknell,
Berkshire RG12 1NA
tel: +44 (0)1344 868668
fax: +44 (0)1344 868858
email: jewissc@sashwindow.com

BASEMENT
FRONT ELEVATION
KITCHEN

ITEM 1

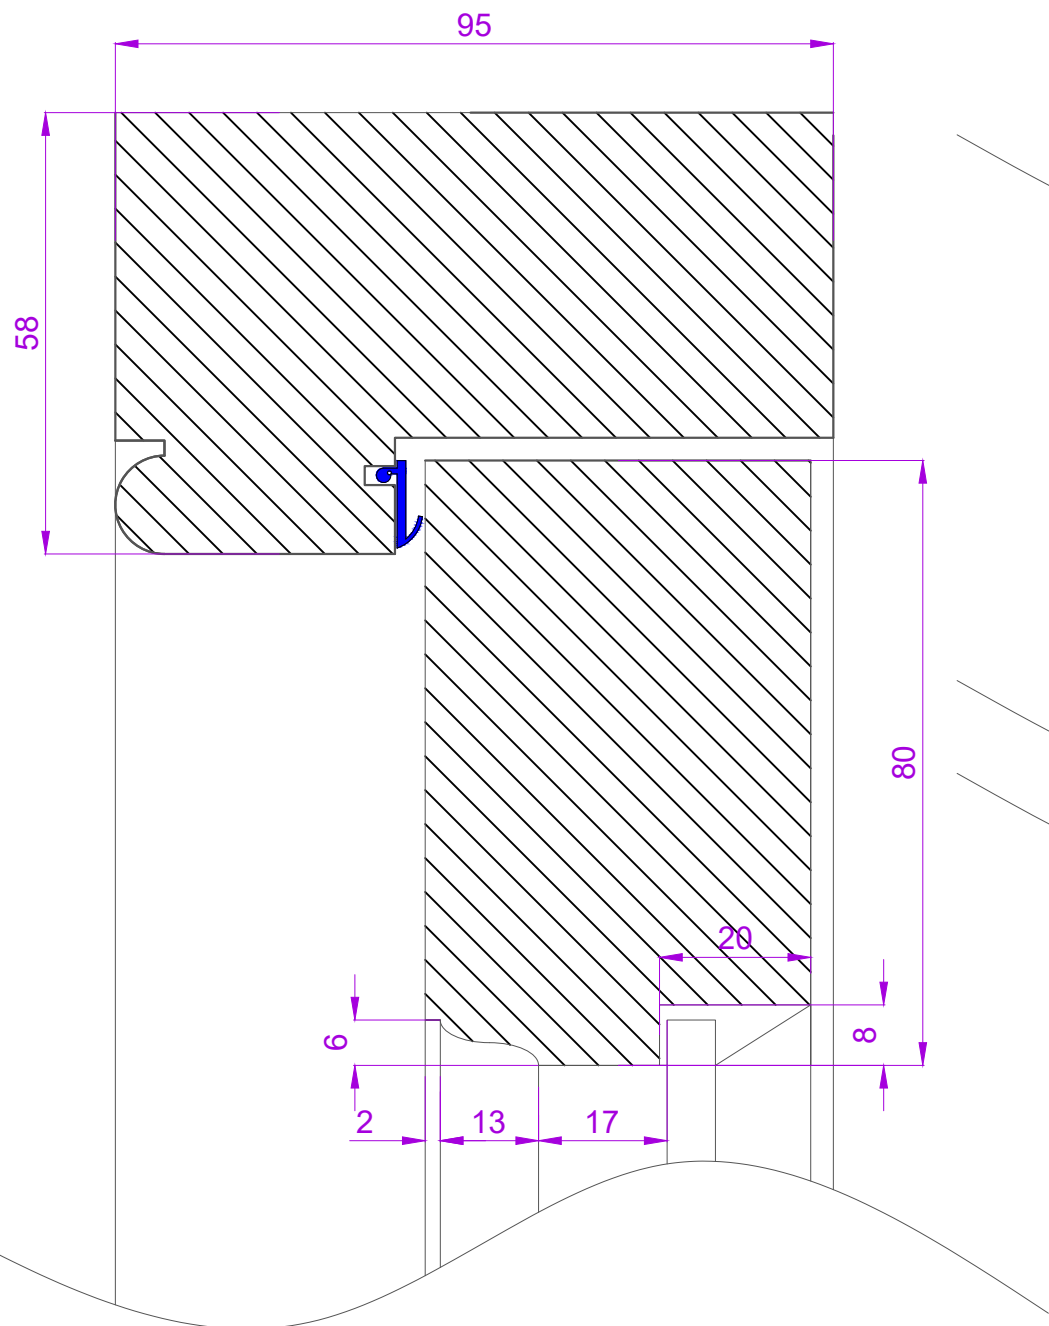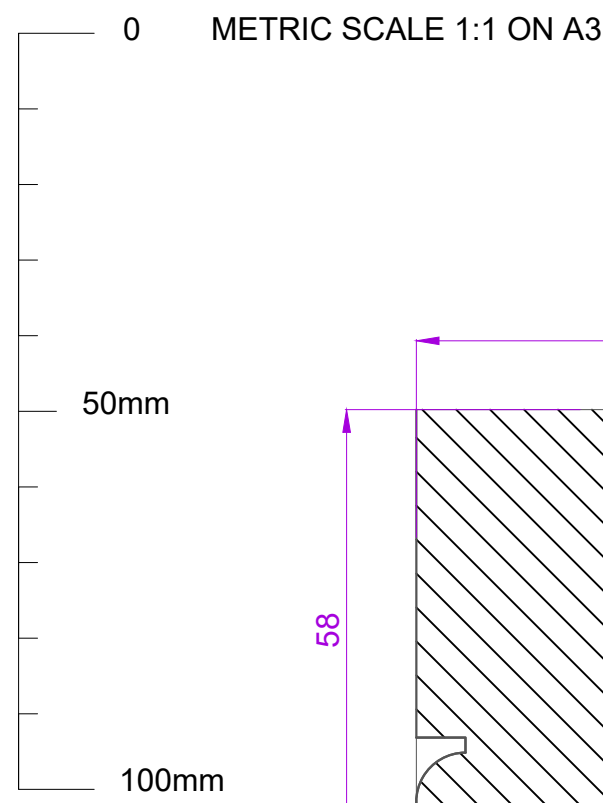

FRAME HEAD SECTION
SCALE 1:10 ON A3

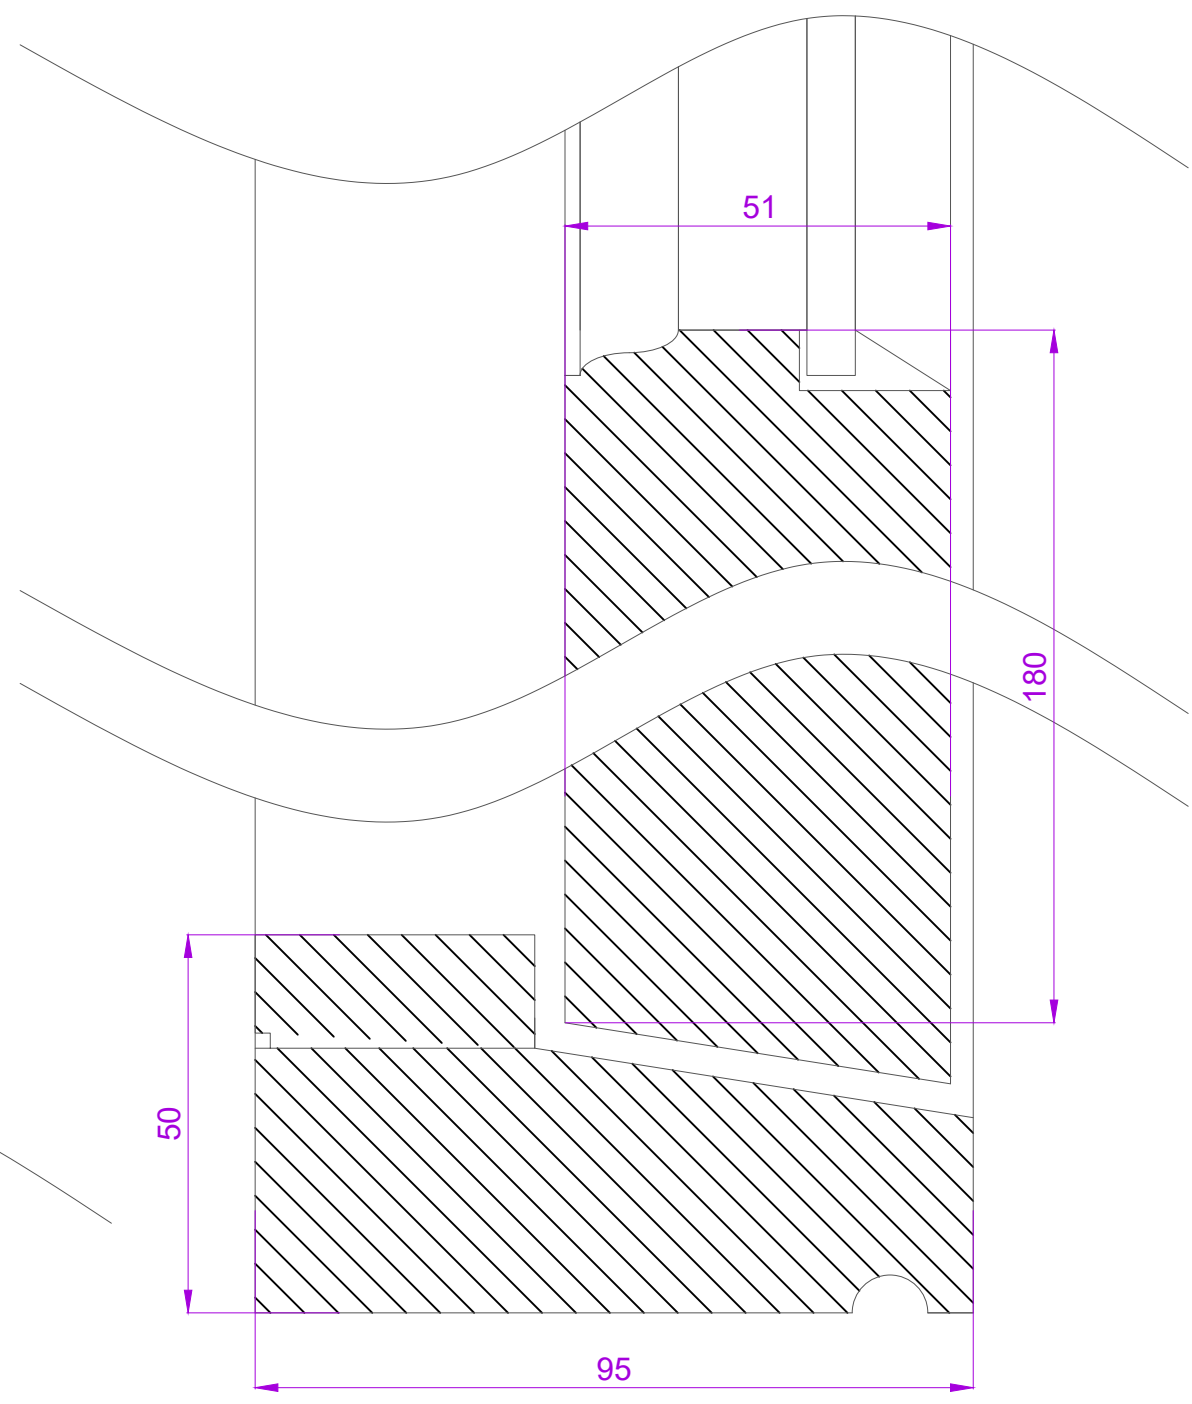

CILL SECTION
SCALE 1:10 ON A3

JOHNSON	
JOB NO: 33021	
SHEET 4 OF 4	
Drawn by	C JEWISS
Scale	1:1 at A3
Issue No	01
Date:	MAR 2019
Material: See sheet 1	
Finish - Int:See sheet 1 Ext:See sheet 1	
Cill Finish:	
Glass - See sheet 1	
The Sash Window Workshop 4 Kiln lane, Bracknell, Berkshire RG12 1NA tel: +44 (0)1344 868668 fax: +44 (0)1344 868858 email: jewissc@sashwindow.com	
BASEMENT FRONT ELEVATION KITCHEN	
ITEM 1	