


# JOINERY DETAIL SHEET


## 1 Pair of Sashes to Cord Hung Sash Window

<b>Customer</b> <b>Johnson</b>	<b>Job No</b> <b>D33021</b>	<b>Item No</b> <b>2</b>	<b>Sheet</b> <b>1 of 3</b>
-----------------------------------	--------------------------------	----------------------------	-------------------------------

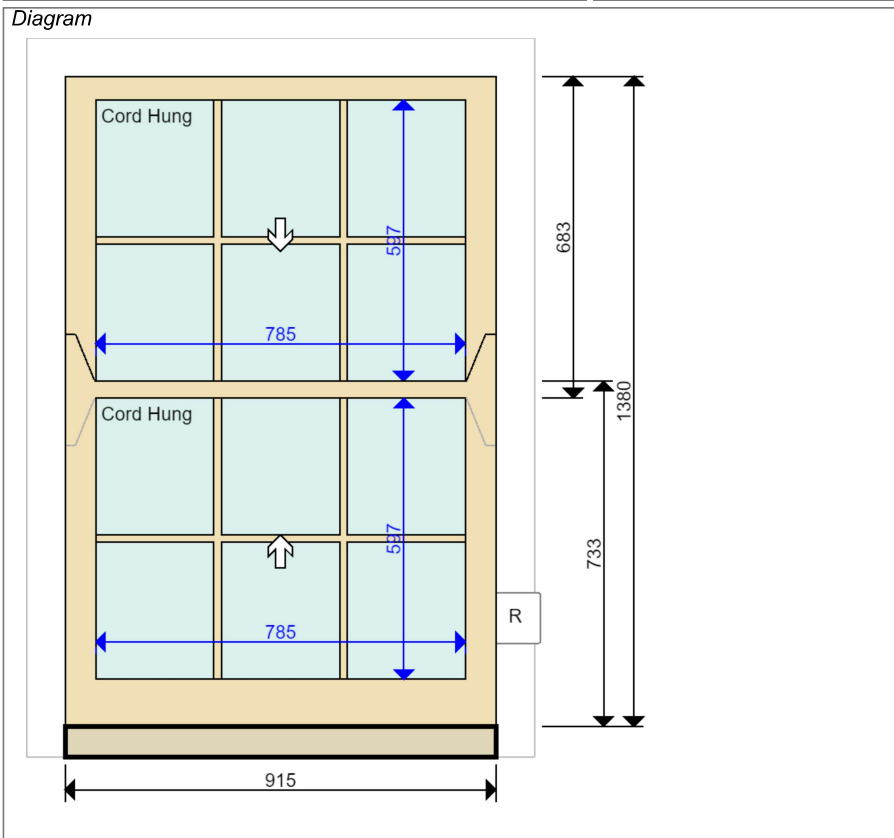

**Sectional Details**

Sash Head	50 mm	
Sash Stile	65 mm	
Sash Btm Rail (int)	100 mm	Square
Sash Midrail	36 mm	
Sash Thickness	43 mm	
Top Sash Horn	Template Attached	
Btm Sash Horn	Template Attached	



**Location**  
**Ground Floor Front Living Room**

Glazing Bar	16 mm with 4 mm Nib
Profile	Lambs Tongue
Moulding Cutter	6 x 10 with 10 mm shoulder
Glazing Rebate	8 x 21 mm

**Material**  
**Accoya**

**Quantity**  
**1 Pair**

**Ironmongery**

**Glazing**  
Single Glazed

Top 6.4mm Clear Laminate

Btm 6.4mm Clear Laminate

Dry Seal                      White Tape Internally

**Paint Finish**

Internal Standard White

External Standard White


**Production Notes**  
SALES: Template includes EGRESS ROLAS

23.9 lb, 26.1 lb (1 1/2 inch lead)                      2 | 10 | 10 | 21

**Installation Notes**

Installed: Internally

- OUT OF SQ VERTICAL +20mm.
- FIT NEW CILL AND SPLICE REPAIR RHS PULLEY STILE. PLEASE NOTE CAST IRON BALUSTRADE SUPPORT PARTIALLY RUNS THRU CILL.
- BT BOX LHS TAKE CARE, CABLE TO BE REROUTED.

**Job Tracking** 

Order received: 26-02-2019                      Print date: 26-03-2019

Sold by: David Farebrother                      Last modified by: Chris Jewiss

Surveyed by: Chris Jewiss                      Last modified date: 26-03-2019

Cable Alarm:                      Customer to Remove

JOHNSON

JOB NO: 33021

SHEET 2 OF 3

Drawn by	C JEWISS
Scale	1:10 at A3
Issue No	01
Date:	MAR 2019

Material: See sheet 1

Finish - Int:See sheet 1  
Ext:See sheet 1

Cill Finish:


Glass - See sheet 1

The Sash Window Workshop  
4 Kiln lane,  
Bracknell,  
Berkshire RG12 1NA  
tel: +44 (0)1344 868668  
fax: +44 (0)1344 868858  
email: jewissc@sashwindow.com


GROUND FLOOR  
FRONT ELEVATION  
LIVING ROOM

ITEM 2

0 METRIC SCALE 1:10 ON A3

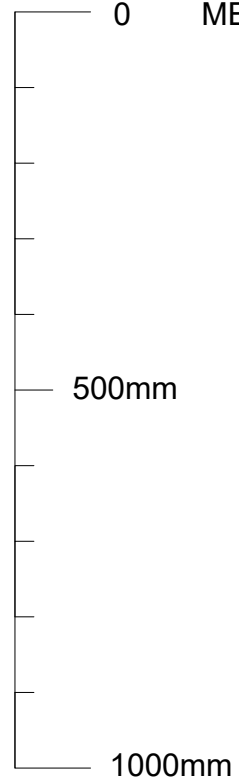

INTERNALLY VIEWED  
SCALE 1:10 ON A3

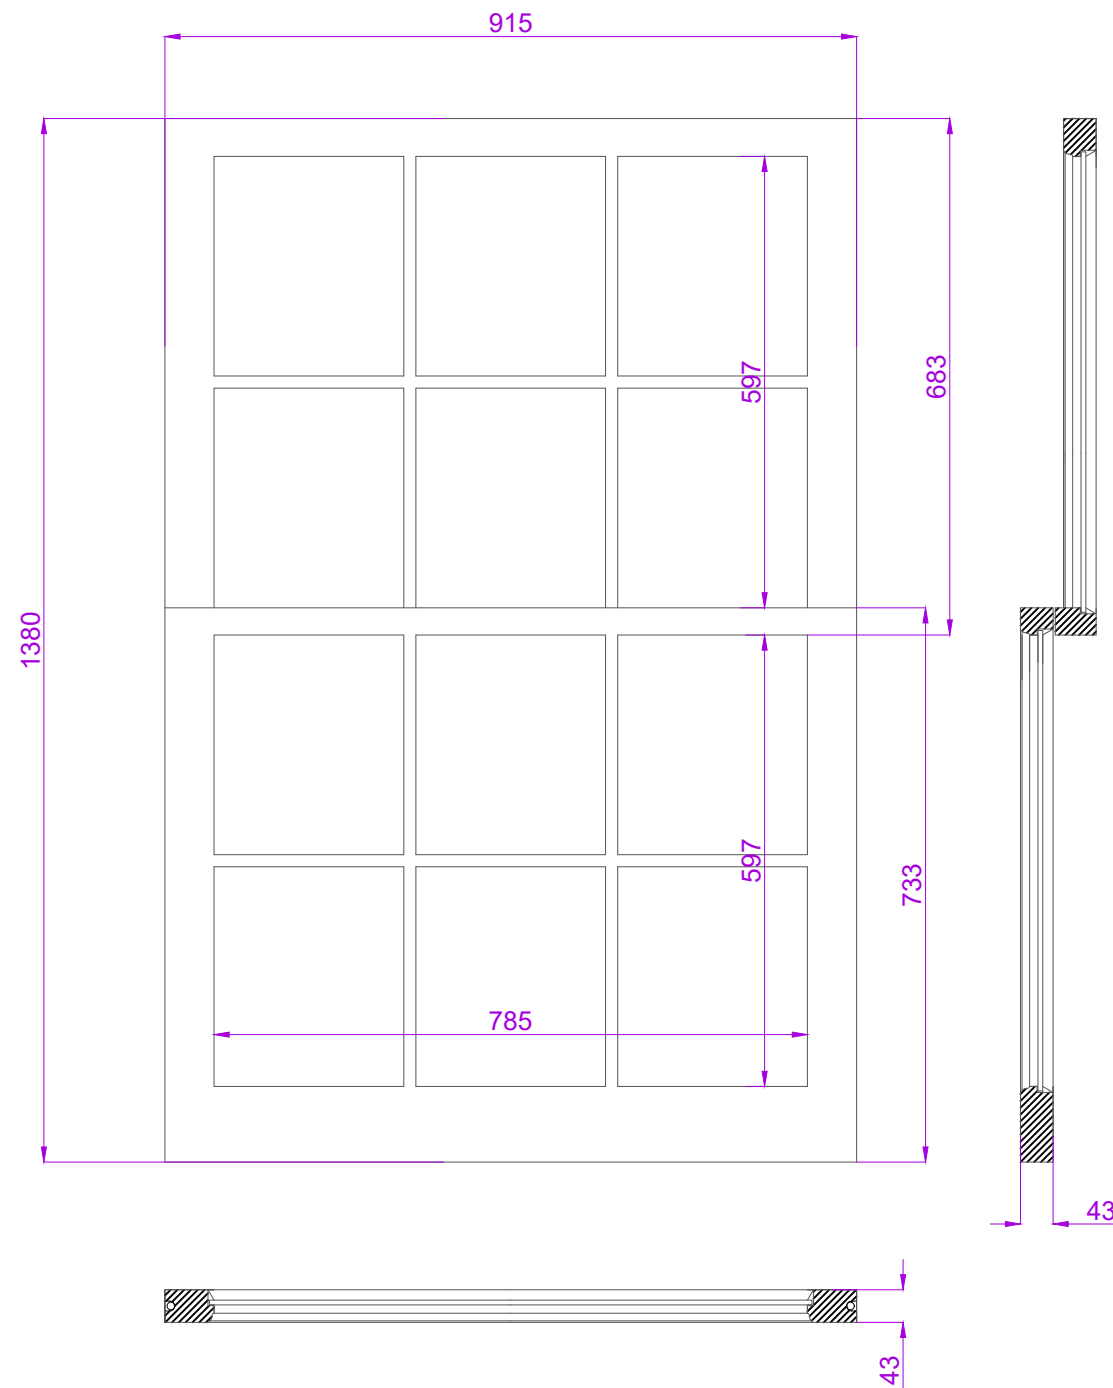

JOHNSON

JOB NO: 33021

SHEET 2 OF 3

Drawn by	C JEWISS
Scale	1:10 at A3
Issue No	01
Date:	MAR 2019

Material: See sheet 1

Finish - Int:See sheet 1  
Ext:See sheet 1

Cill Finish:  
Glass - See sheet 1

The Sash Window Workshop  
4 Kiln lane,  
Bracknell,  
Berkshire RG12 1NA  
tel: +44 (0)1344 868668  
fax: +44 (0)1344 868858  
email: jewissc@sashwindow.com

GROUND FLOOR  
FRONT ELEVATION  
LIVING ROOM

ITEM 2




0 METRIC SCALE 1:1 ON A3

50mm

100mm

### SECTION THROUGH HEAD, MEETING RAIL & BOTTOM RAIL

SCALE 1:1 ON A3

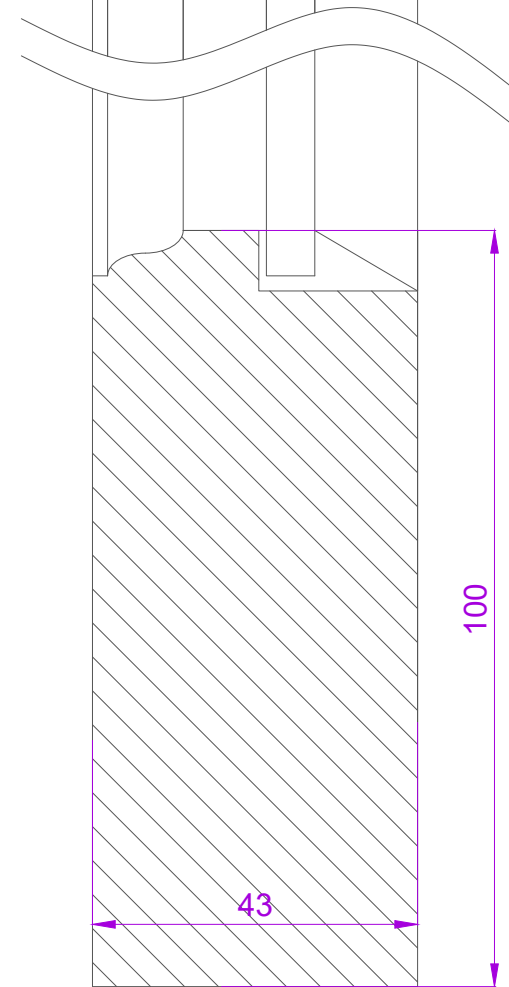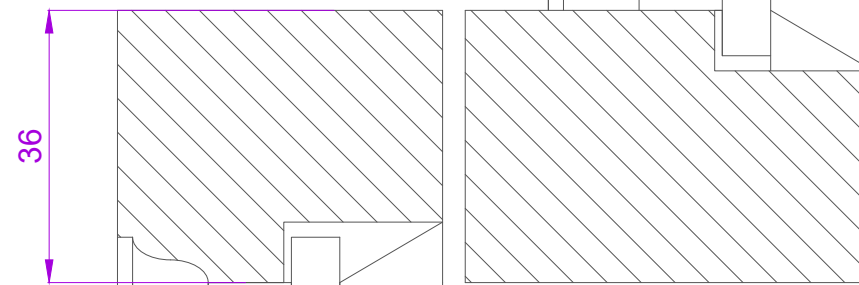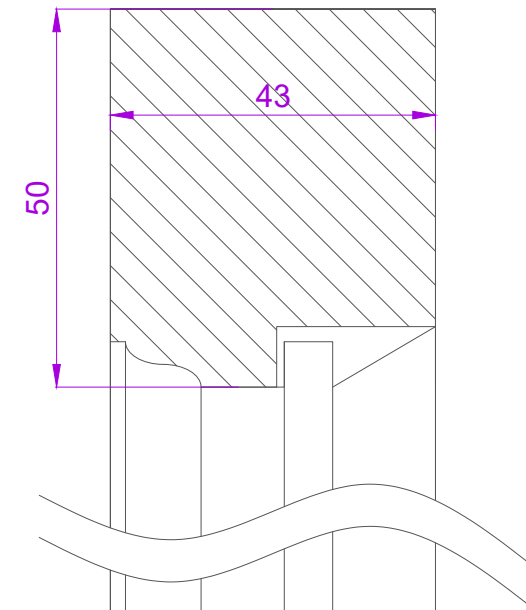

### SECTION THROUGH STILE & GLAZING BAR

SCALE 1:1 ON A3

