

81 ST AUGUSTINE'S RD  
UPPER GRD FLOOR PLAN  
PROPOSED

Project number	Drawing number	Revision
17	102	E

Date	Status	
August 2018	Planning	
Scale	Drawn	Checked
1:50 @ A3	AB	

Rev.	Date	Description
A	05.11.2018	Terrace footprint amended to suit updated extension below.
B	05.02.2019	Existing extension fenestration altered. Terrace fence moved inwards to reduce impact on neighbours. - Skylight omitted.
C	03.04.2019	New brick pier to corner of extension.
D	10.04.2019	Brick pier extended on upper ground floor extension.
E	30.04.2019	Brick piers omitted.

Notes  
NOT FOR CONSTRUCTION

Do not scale from this drawing. All dimensions to be checked on site. ATELIER BAULIER to be notified of any discrepancies between the drawing and site conditions. To be read in conjunction with all relevant specifications, schedules and drawings.  
© ATELIER BAULIER 2019


ATELIER

Aurore Baulier RIBA

The Print House  
18 Ashwin Street  
LONDON E8 3DL

+44 (0)75 8284 3659  
info@atelierbaulier.com

BAULIER

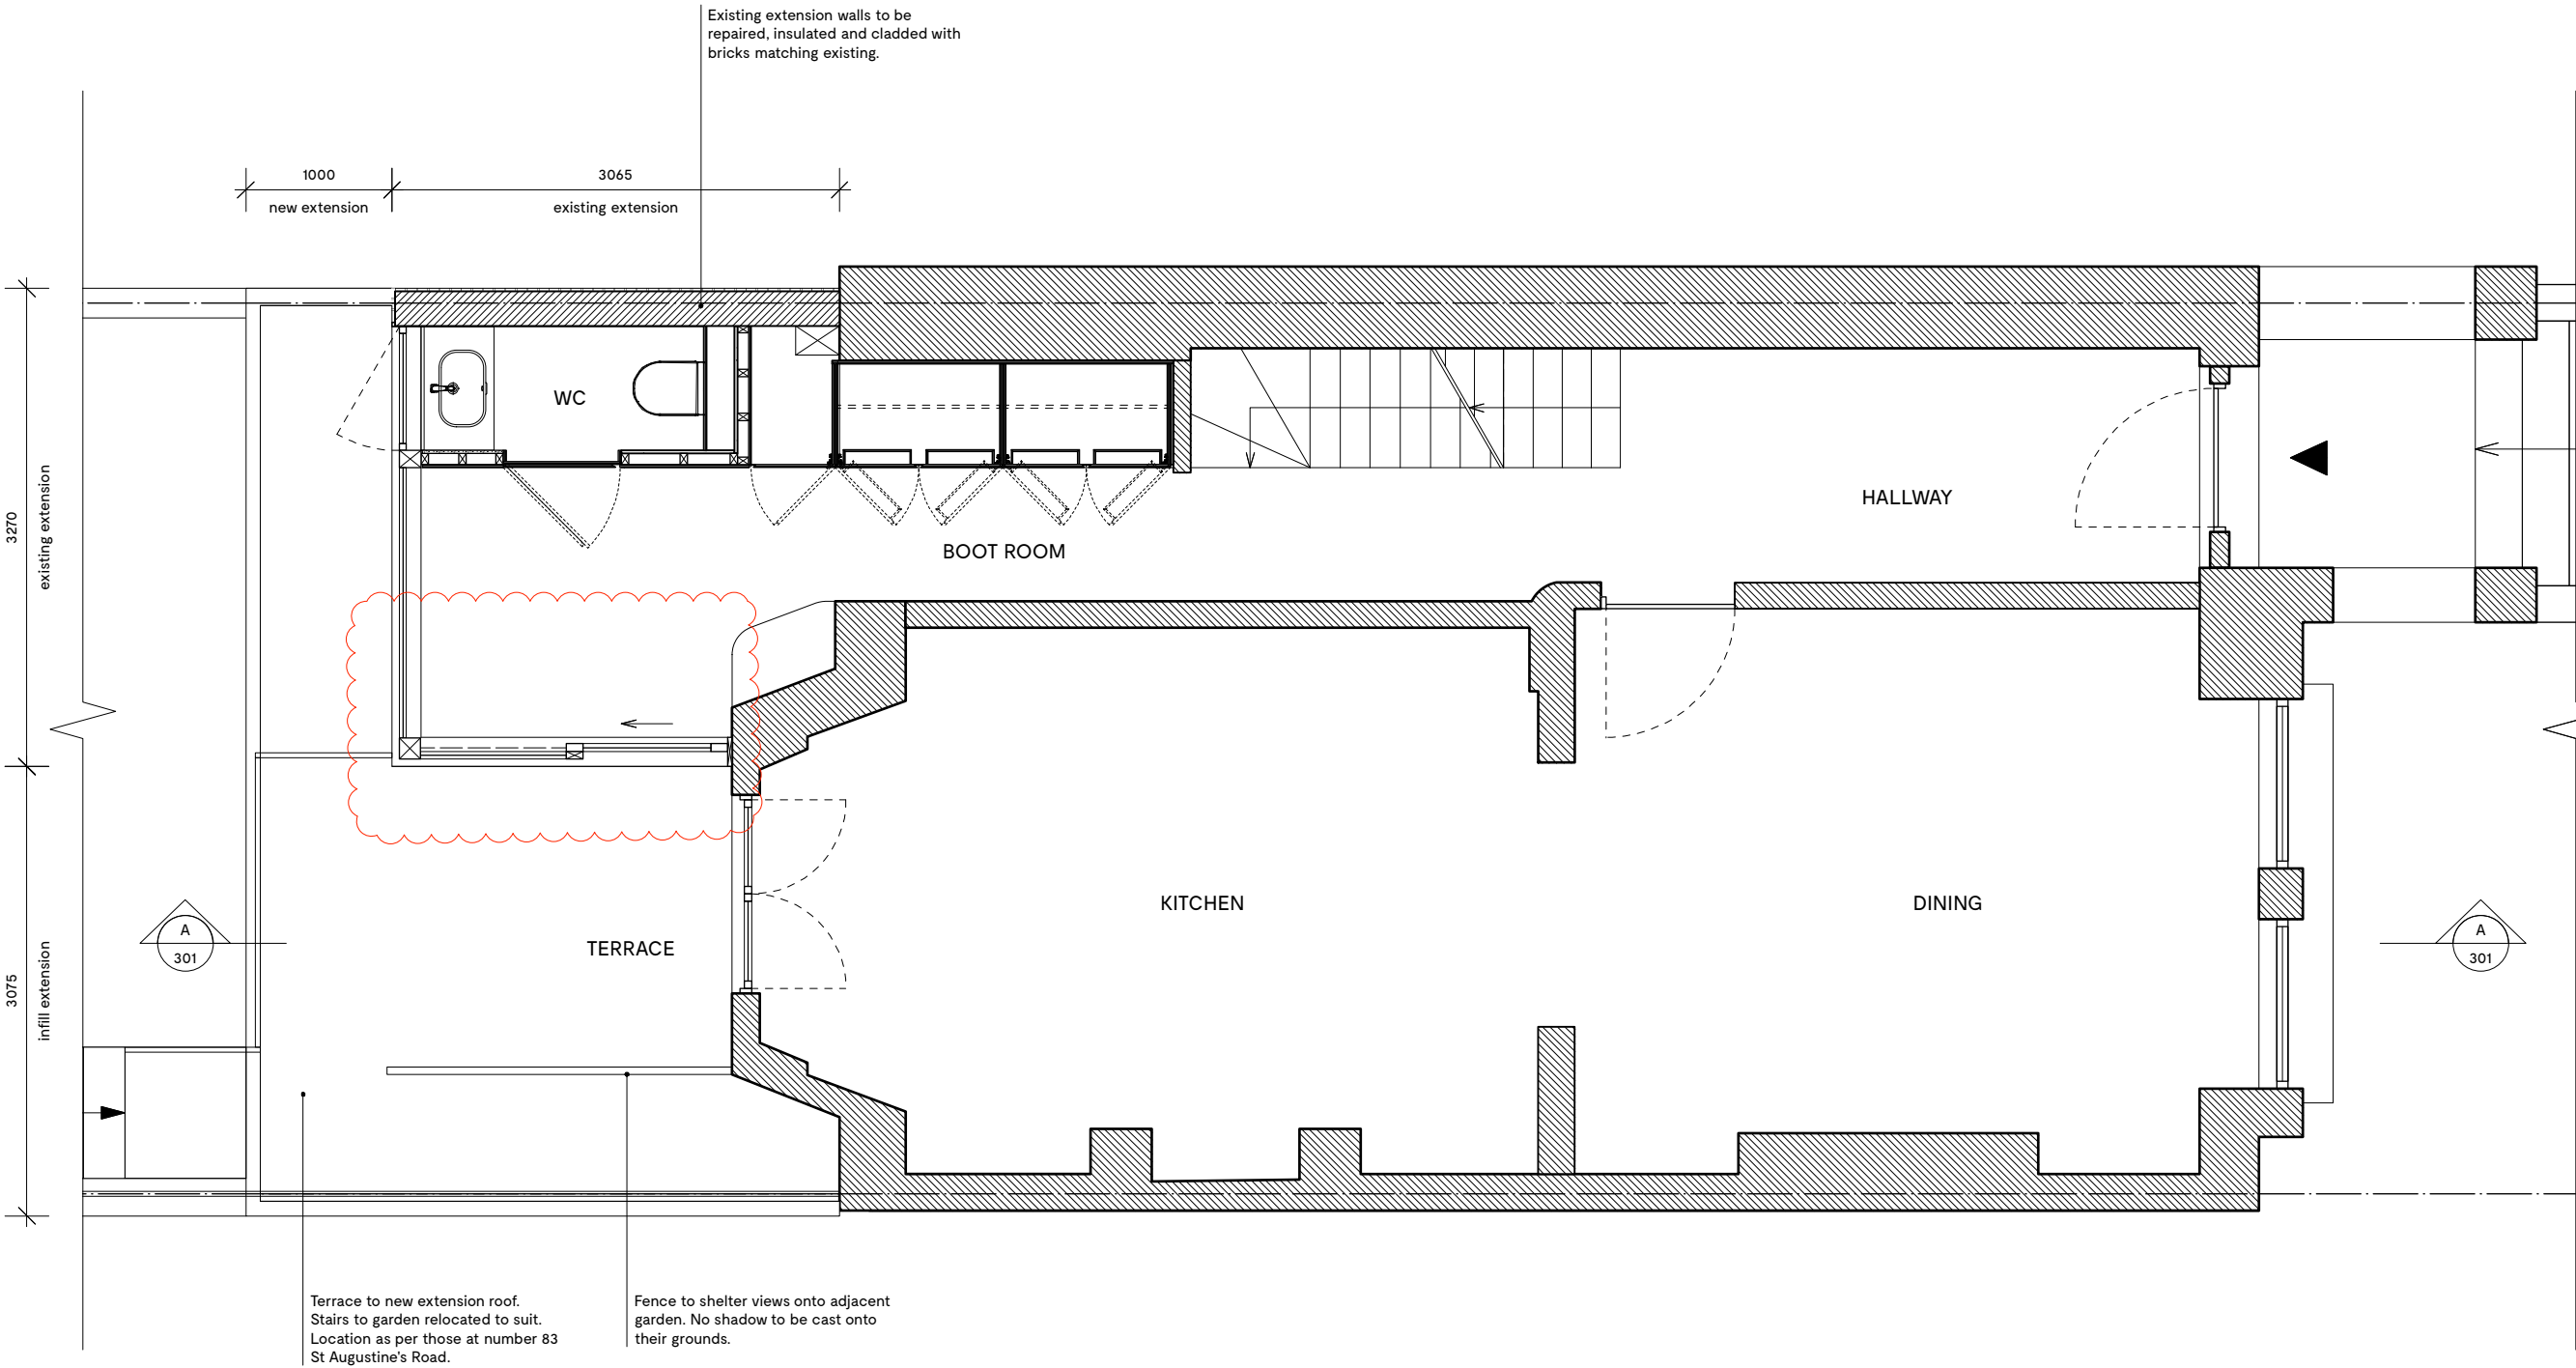

1 PROPOSED | UPPER GROUND FLOOR PLAN  
102 SCALE: 1:50

