
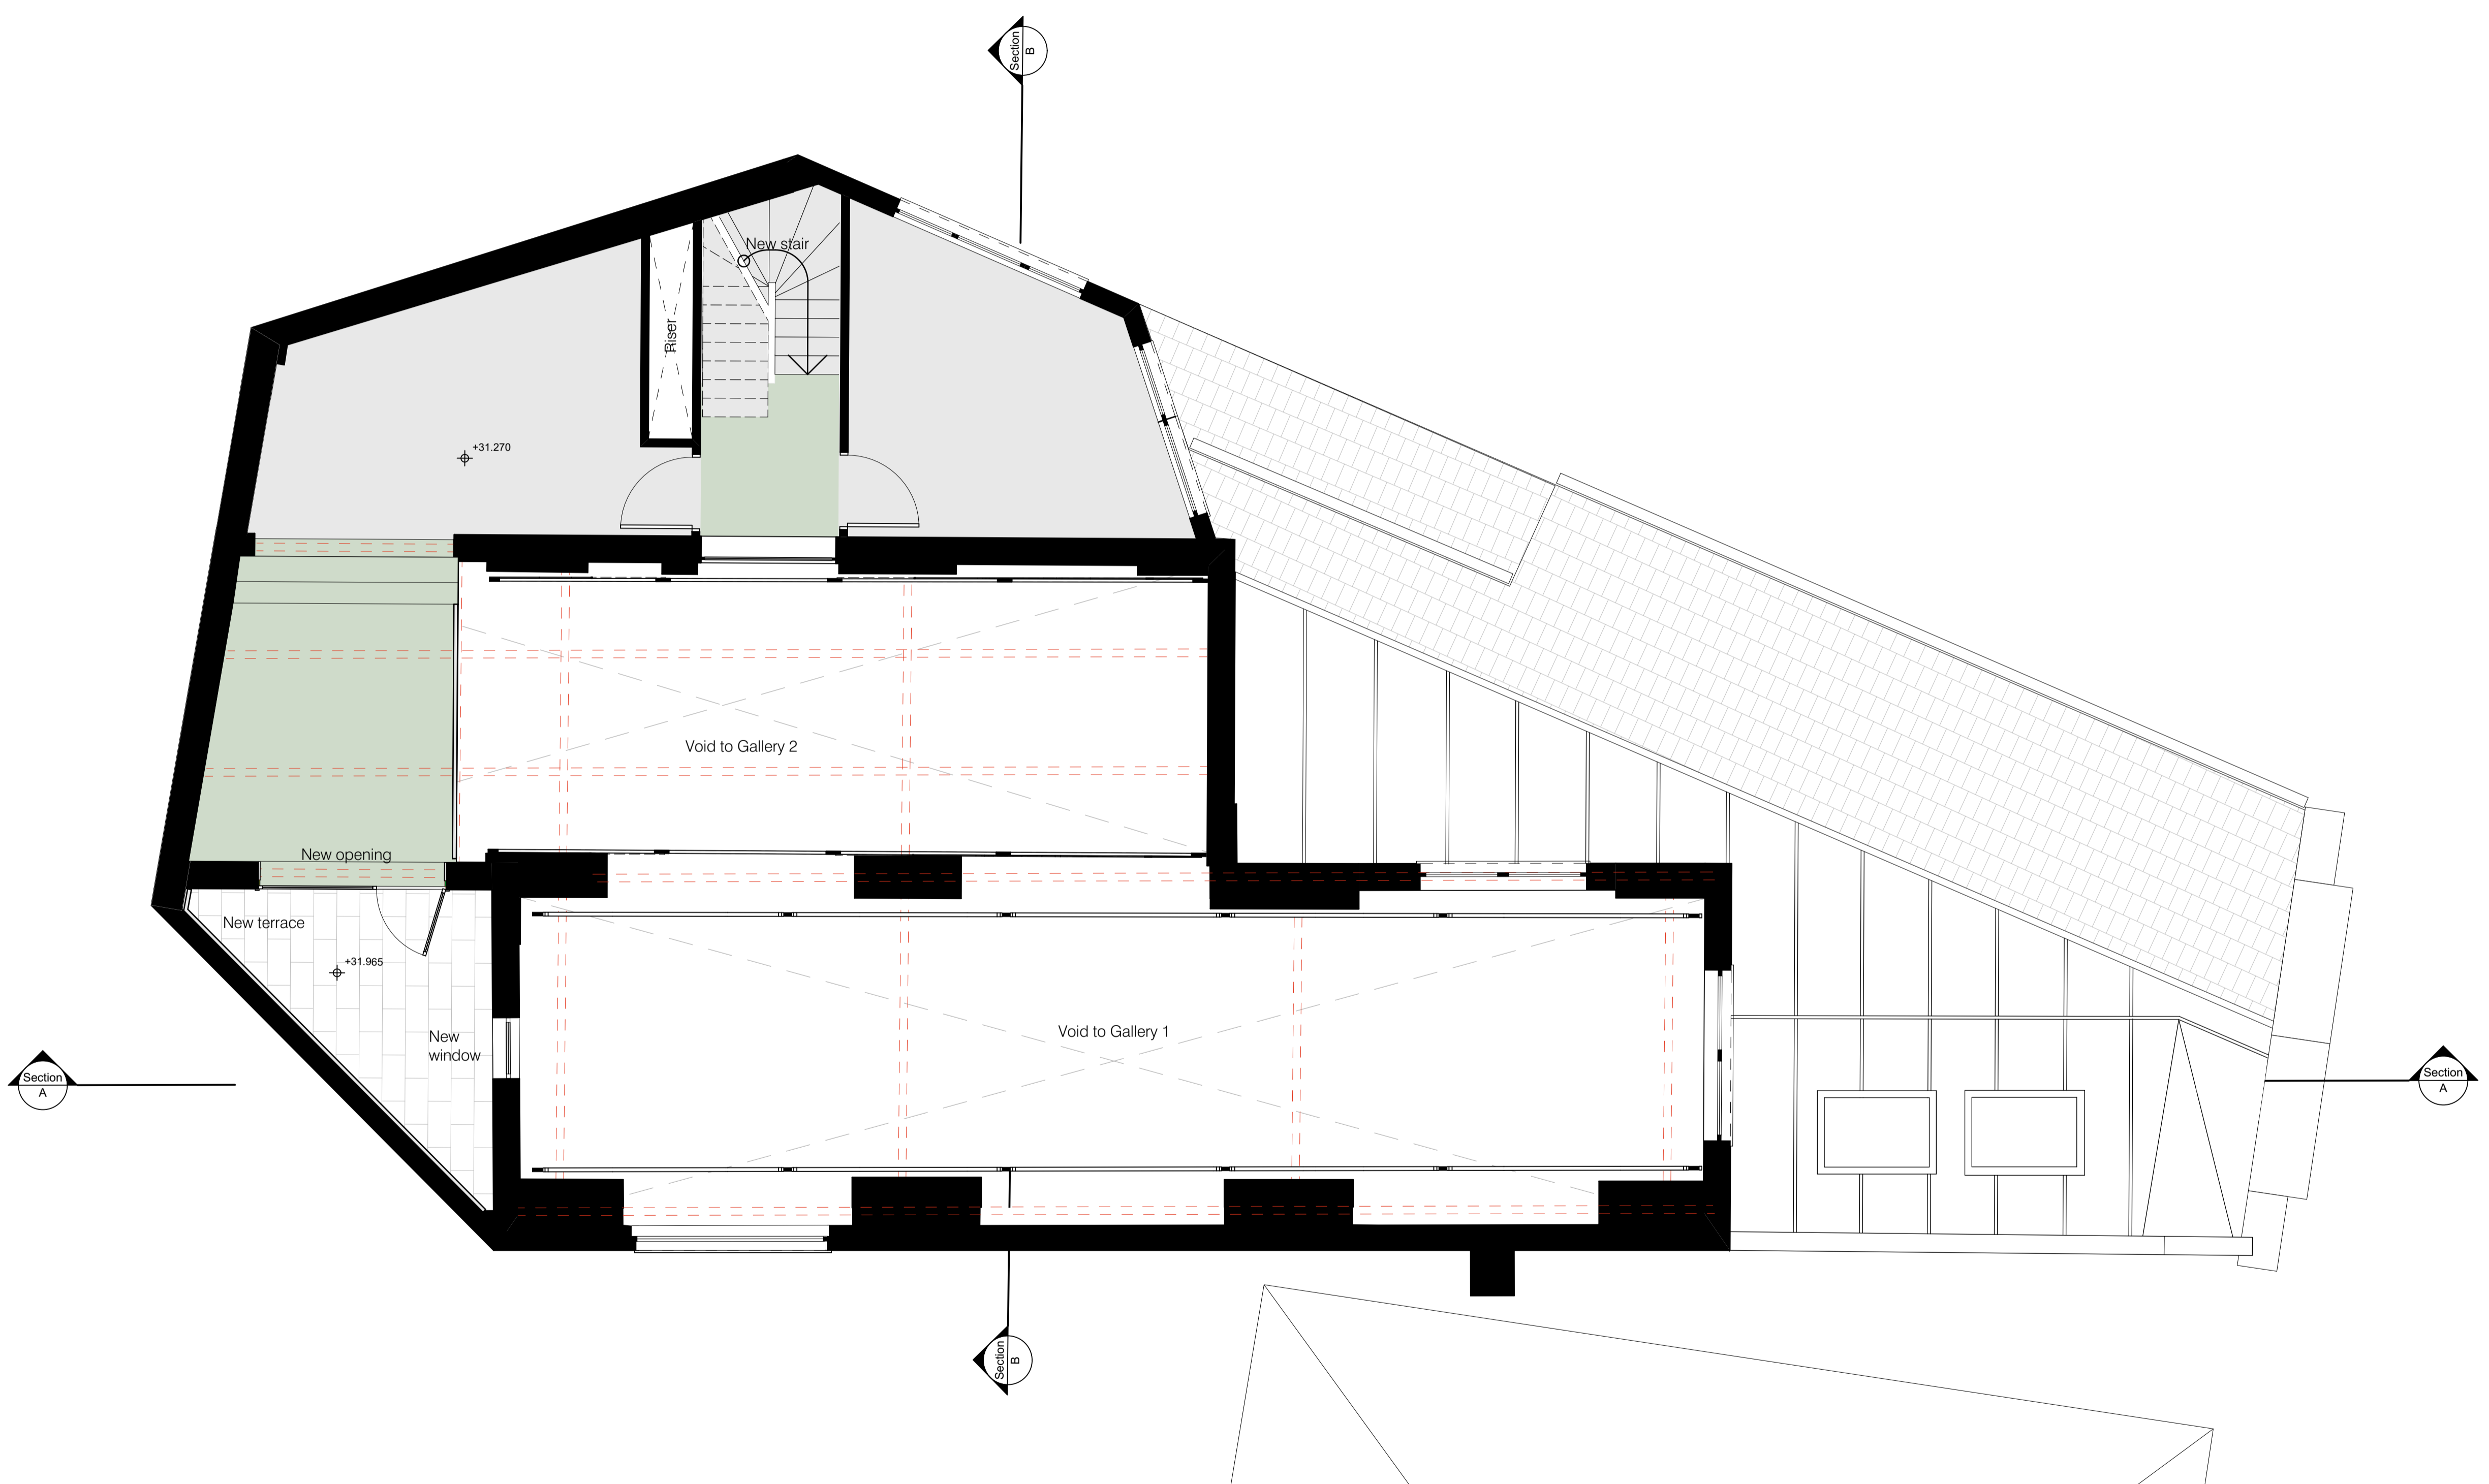


NOTES

1. This drawing remains the copyright of Chapman Architects. Do not copy, transfer or re-assign this drawing in digital or hardcopy format to a third party without written consent of Chapman Architects.
2. Do not scale from drawings. Only use stated dimensions. Check all dimensions on site and please report any discrepancies to architect.
3. Drawings to be read in conjunction with other consultant's drawings and specifications.

KEY

- █ Structural
- █ Environmental
- Extent of existing floor
- Extent of new floor

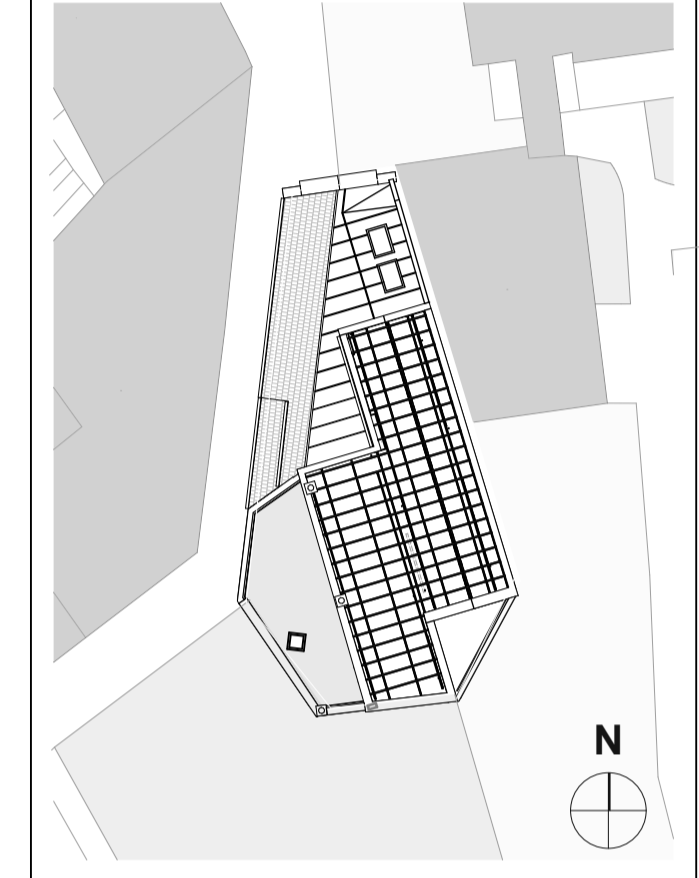


P02	Planning Issue	LD	HB	05.04.19
P01	Draft issue for costing	LD	HB	22.03.19
rev	description	drawn	checked	date


FLITCROFT STREET
1 - 5 FLITCROFT STREET, LONDON
Proposed Second Floor Plan

project ref	scale(s)	original paper size
1707	1:50	A1
name :		
project	originator	volume
FLITC	CA	00 - 02 - DR - A - 2002
status : suitability description :		
S2	SUITABLE FOR INFORMATION	
revision : revision description :		
P02	PRELIMINARY	

CHAPMAN ARCHITECTS
 T: 020 7631 5320 E: mail@chapmanarchitects.co.uk

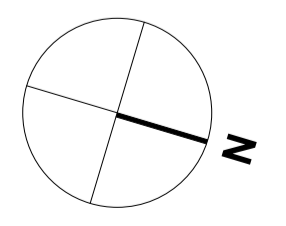

Proposed Second Floor Plan
 1:50 at A1


 


NOTES

1. This drawing remains the copyright of Chapman Architects. Do not copy, transfer or re-assign this drawing in digital or hardcopy format to a third party without written consent of Chapman Architects.
2. Do not scale from drawings. Only use stated dimensions. Check all dimensions on site and please report any discrepancies to architect.
3. Drawings to be read in conjunction with other consultant's drawings and specifications.

KEY

- █ Structural
- █ Environmental
- Extent of existing floor
- Extent of new floor

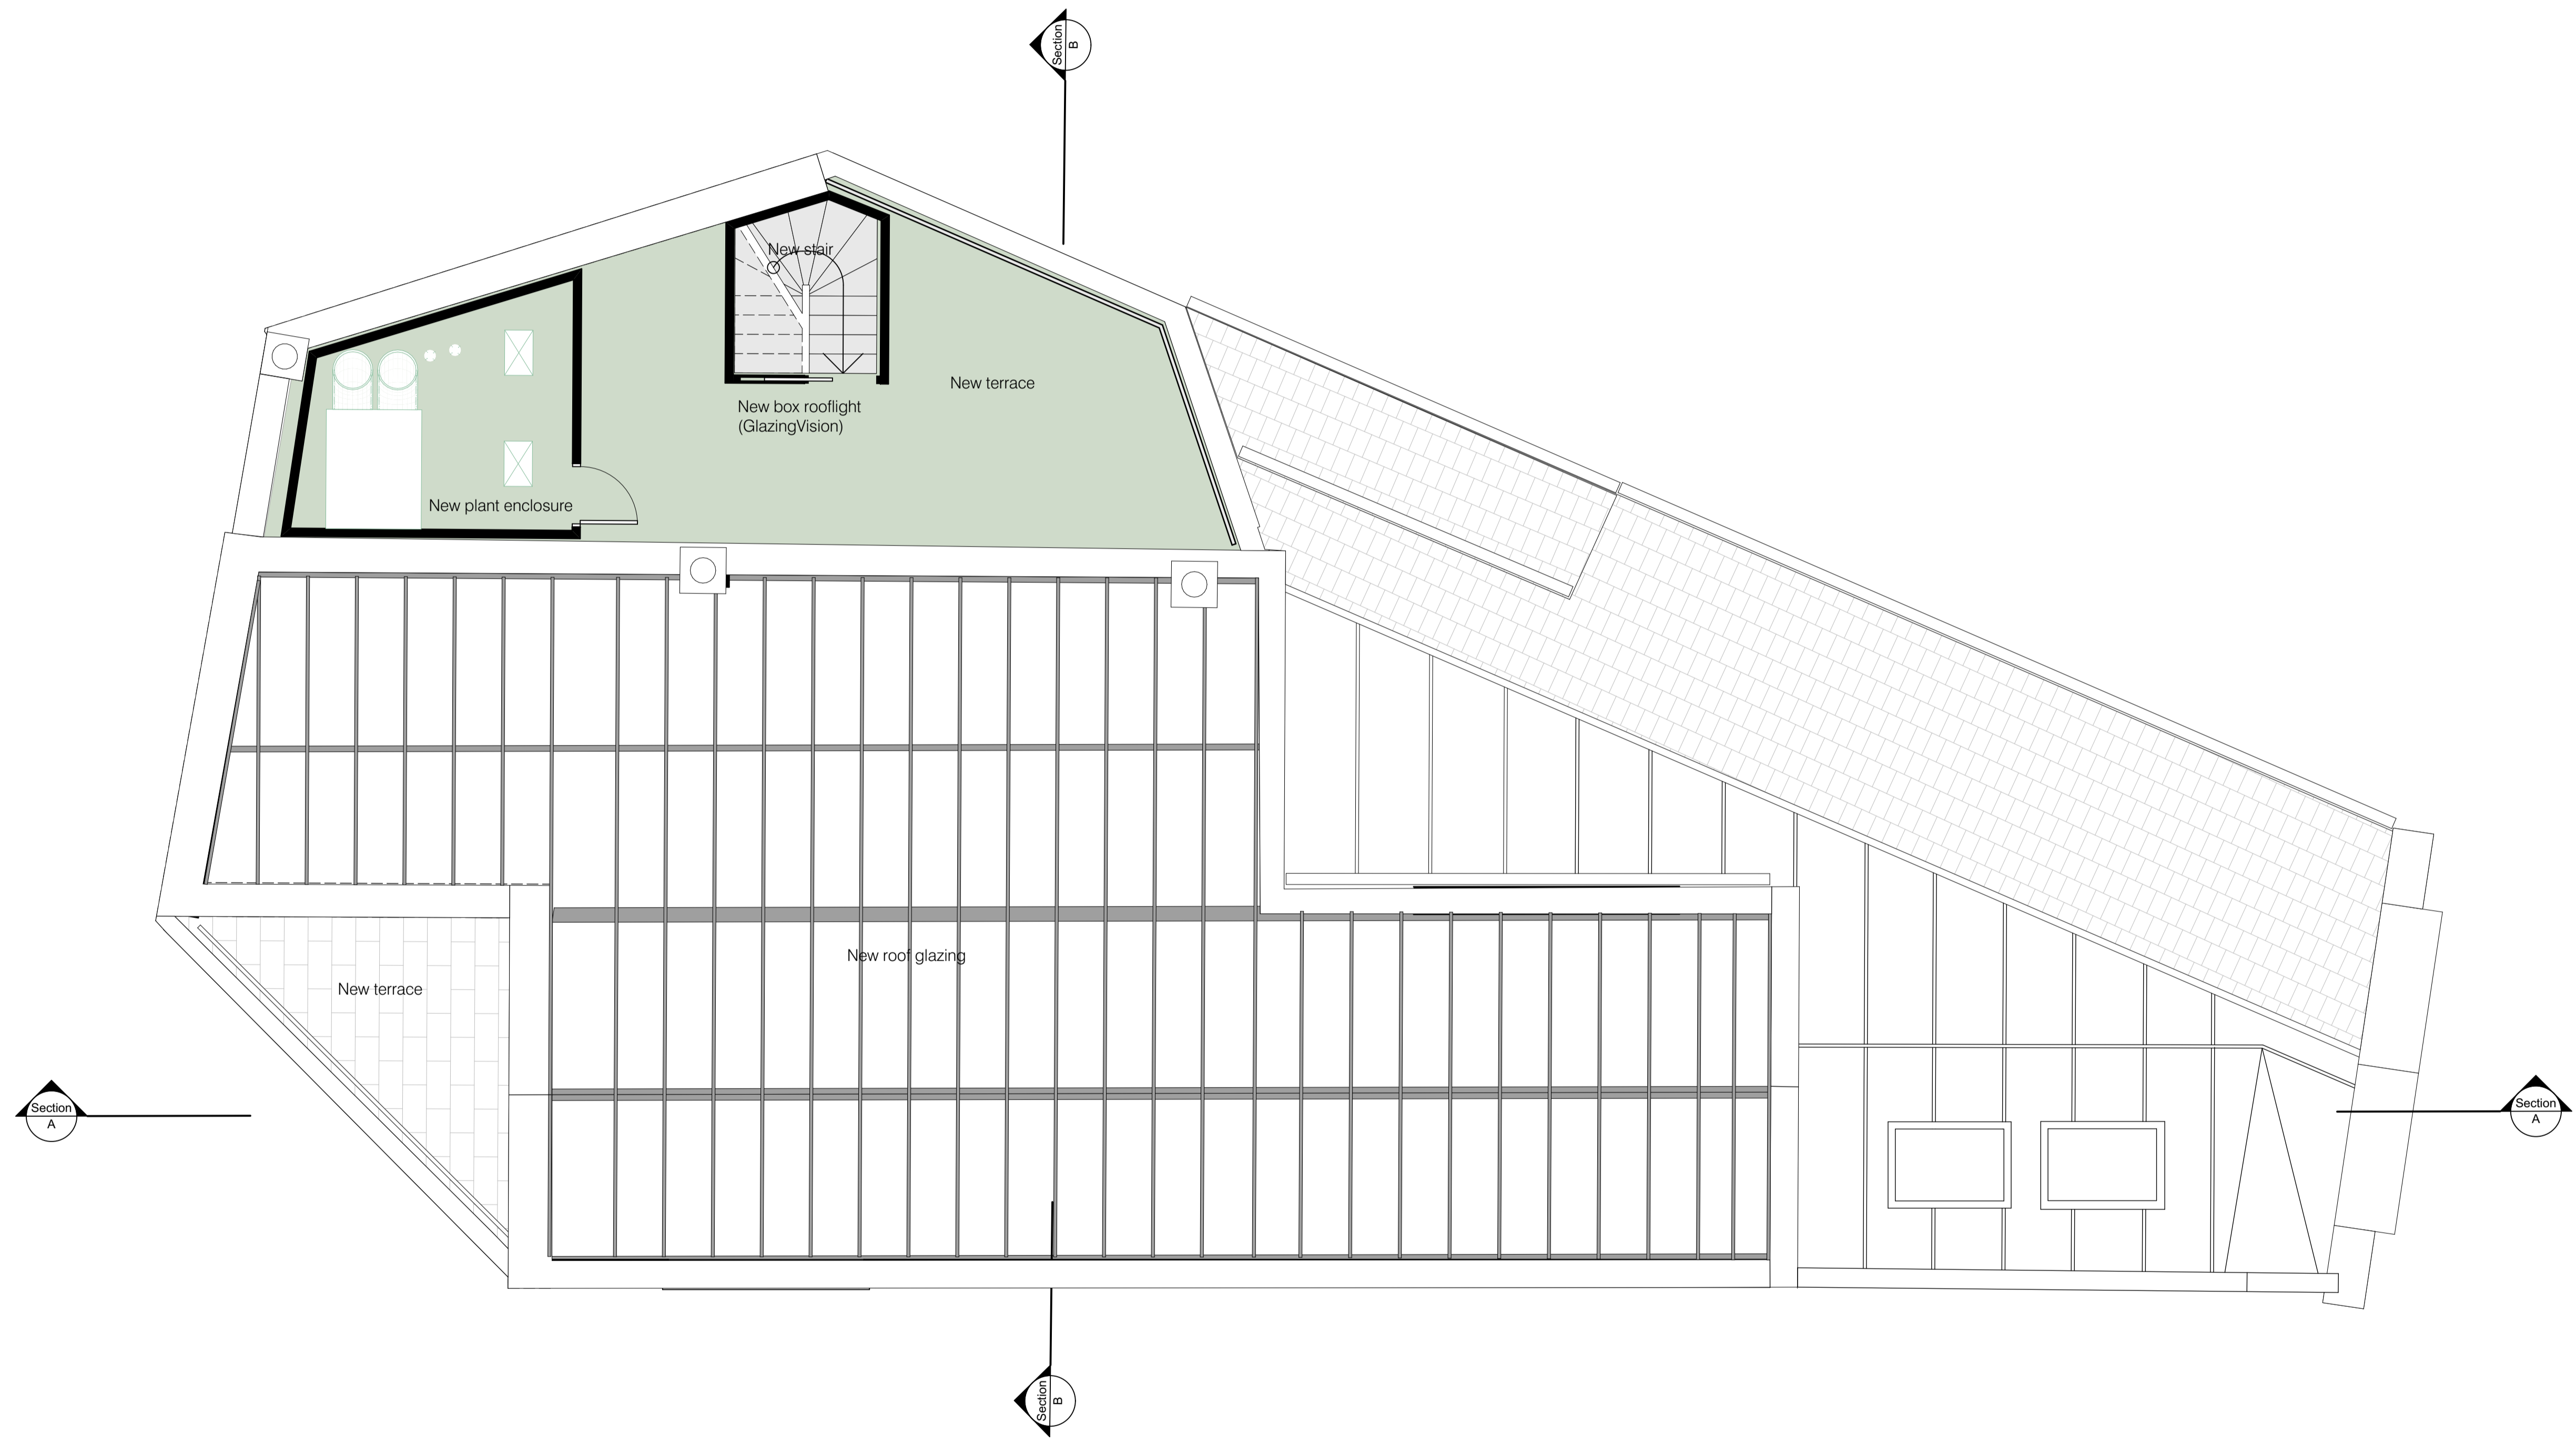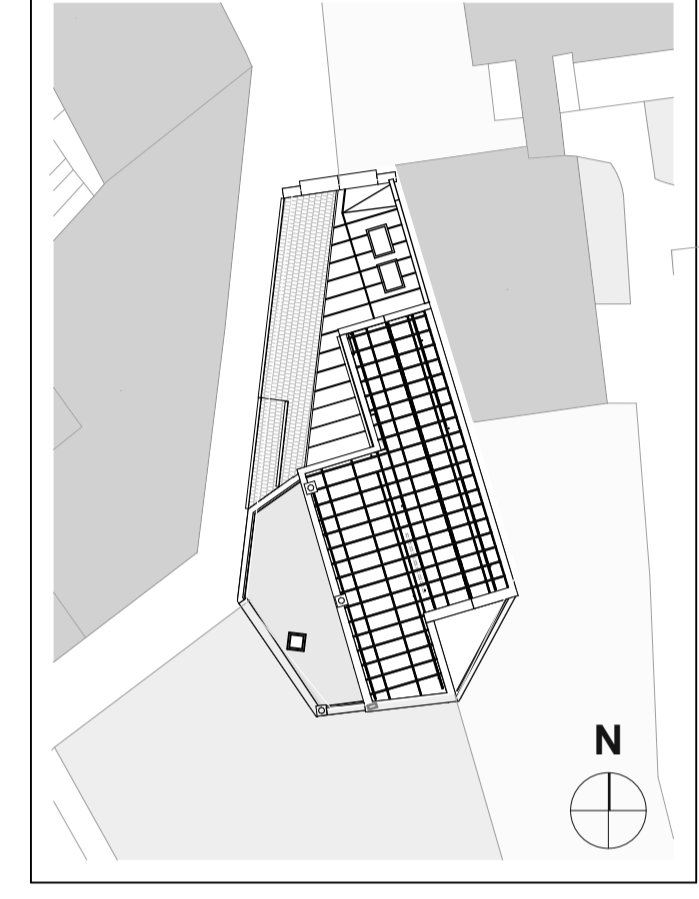


P02	Planning Issue	LD	HB	05.04.19
P01	Draft issue for costing	LD	HB	22.03.19
rev	description	drawn	checked	date

**FLITCROFT STREET
1 - 5 FLITCROFT STREET, LONDON**

Proposed Roof Plan

project ref	scale(s)	original paper size				
1707	1:50	A1				
name :						
project	originator	volume	level	type	role	number
FLITC	CA	00	RF	DR	A	2002
status : suitability description :						
S2	SUITABLE FOR INFORMATION					
revision : revision description :						
P02	PRELIMINARY					

CHAPMAN ARCHITECTS
T: 020 7631 5320 E: mail@chapmanarchitects.co.uk

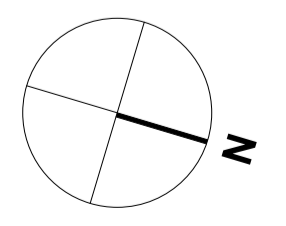

Proposed Roof Plan
1:50 at A1

