



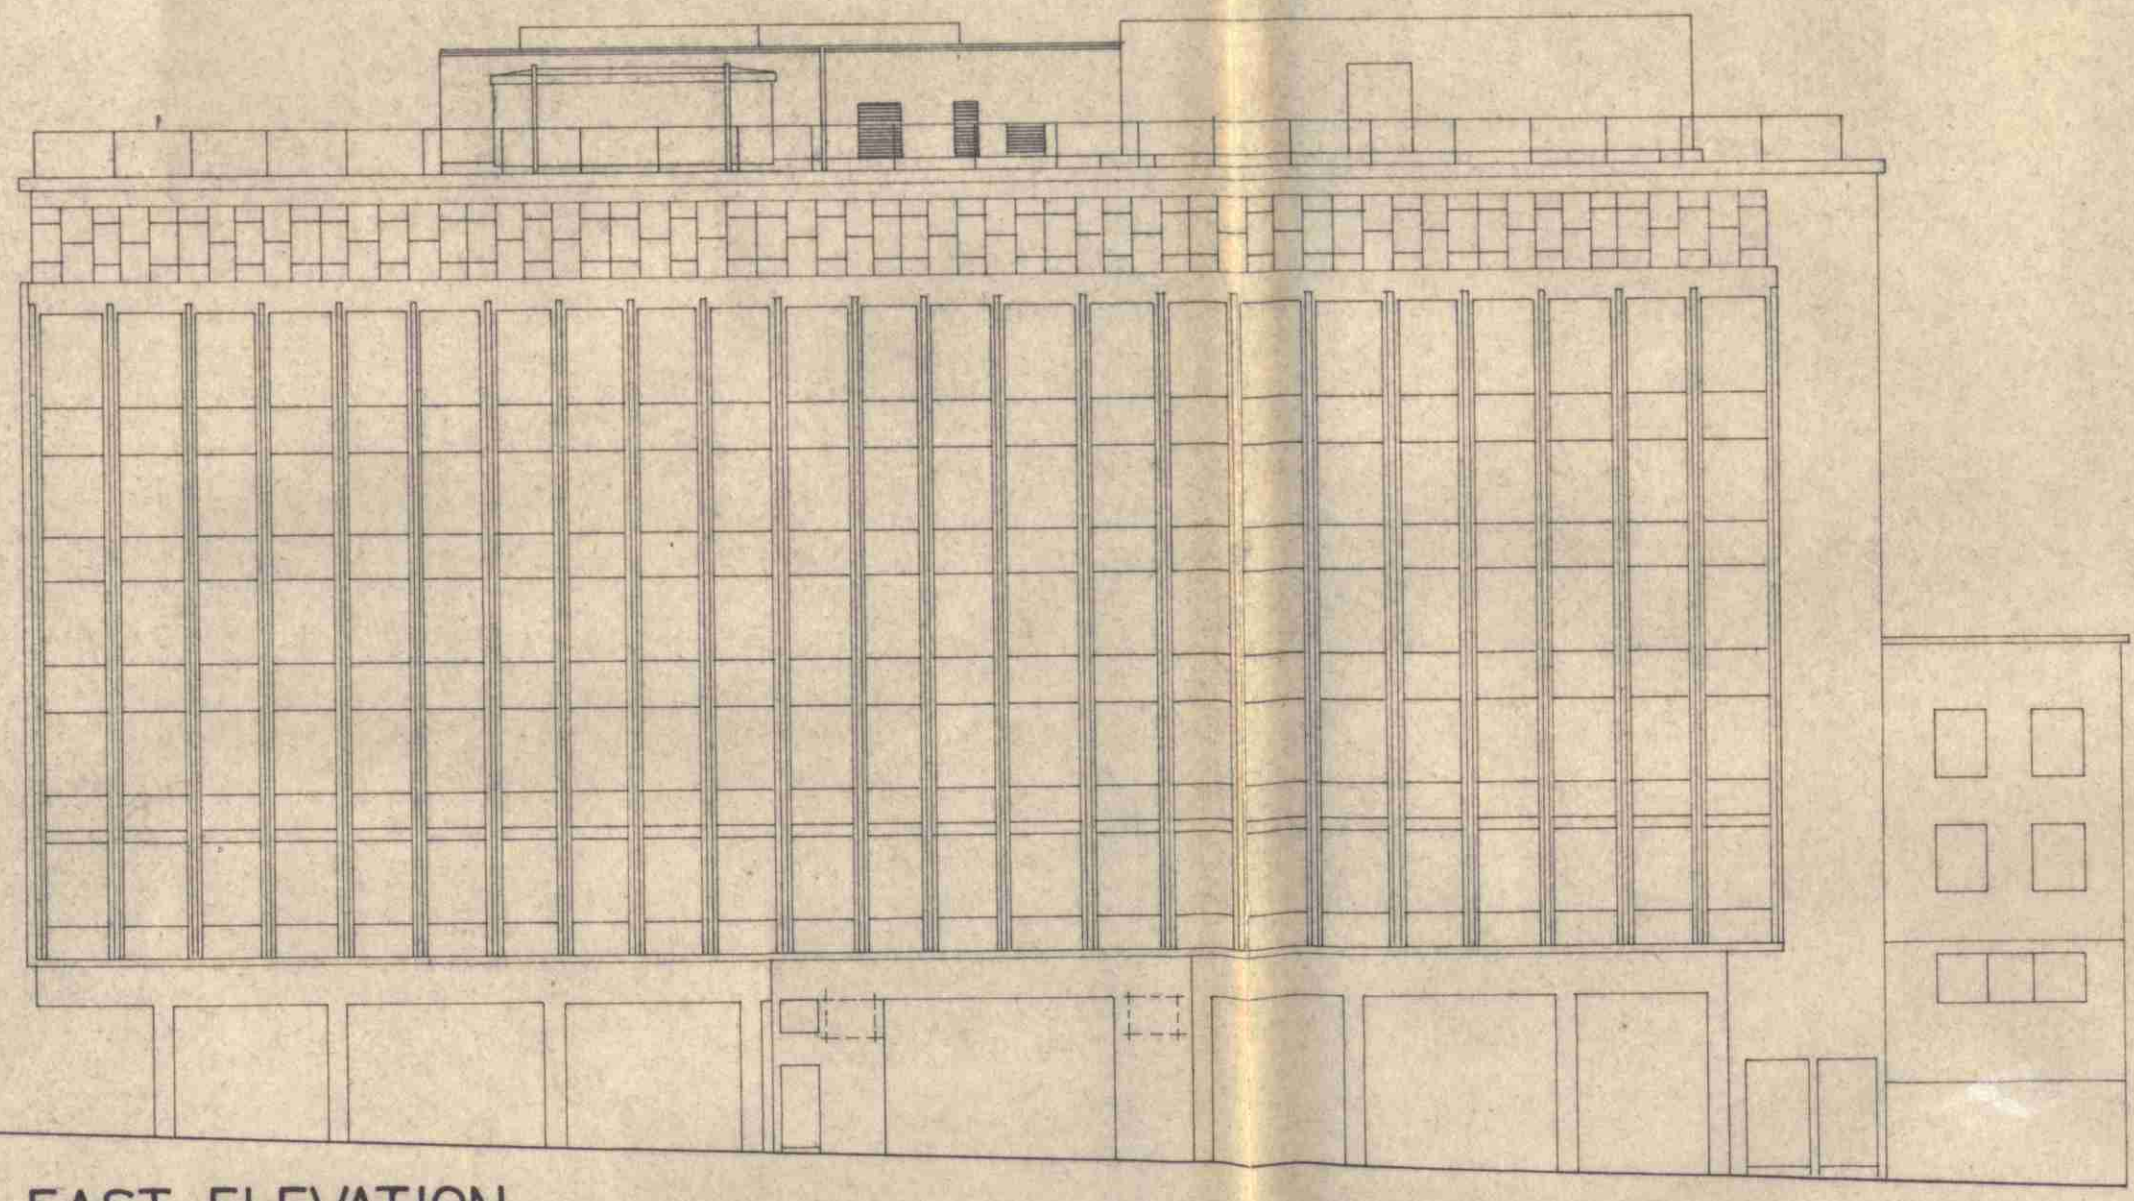


EAST ELEVATION 1:200

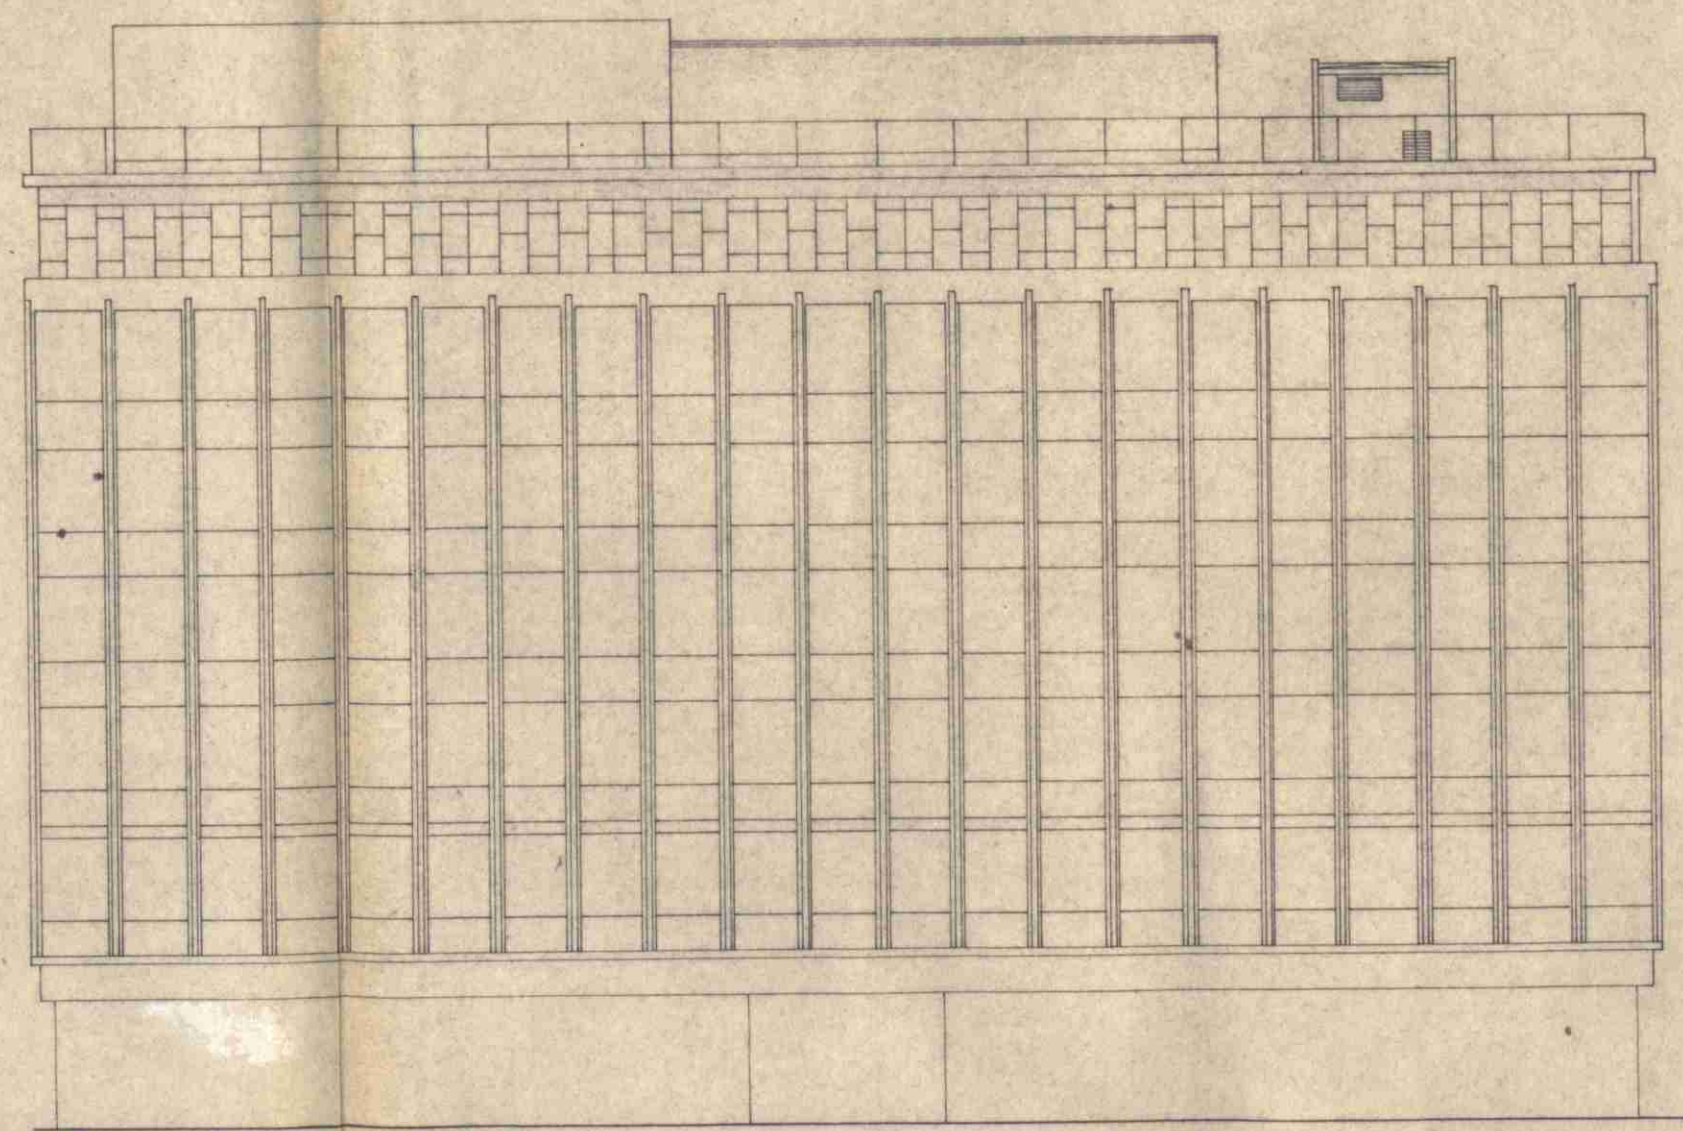


SOUTH ELEVATION 1:200

CABIN ELEVATIONS 1:50


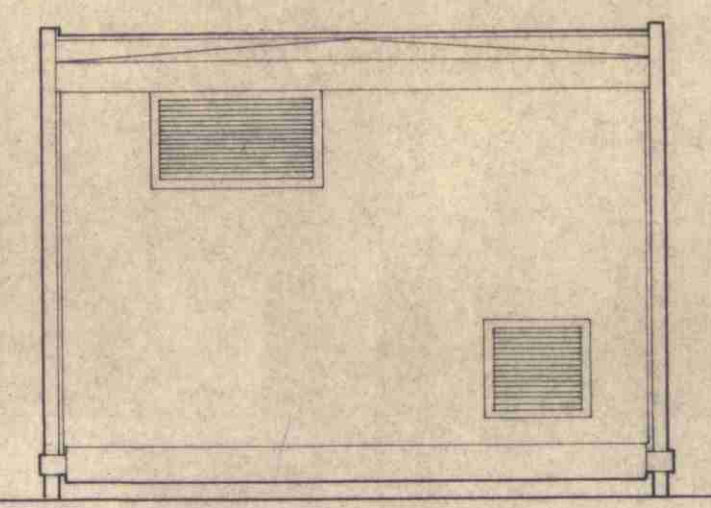


SOUTH


ROOF PLAN 1:200

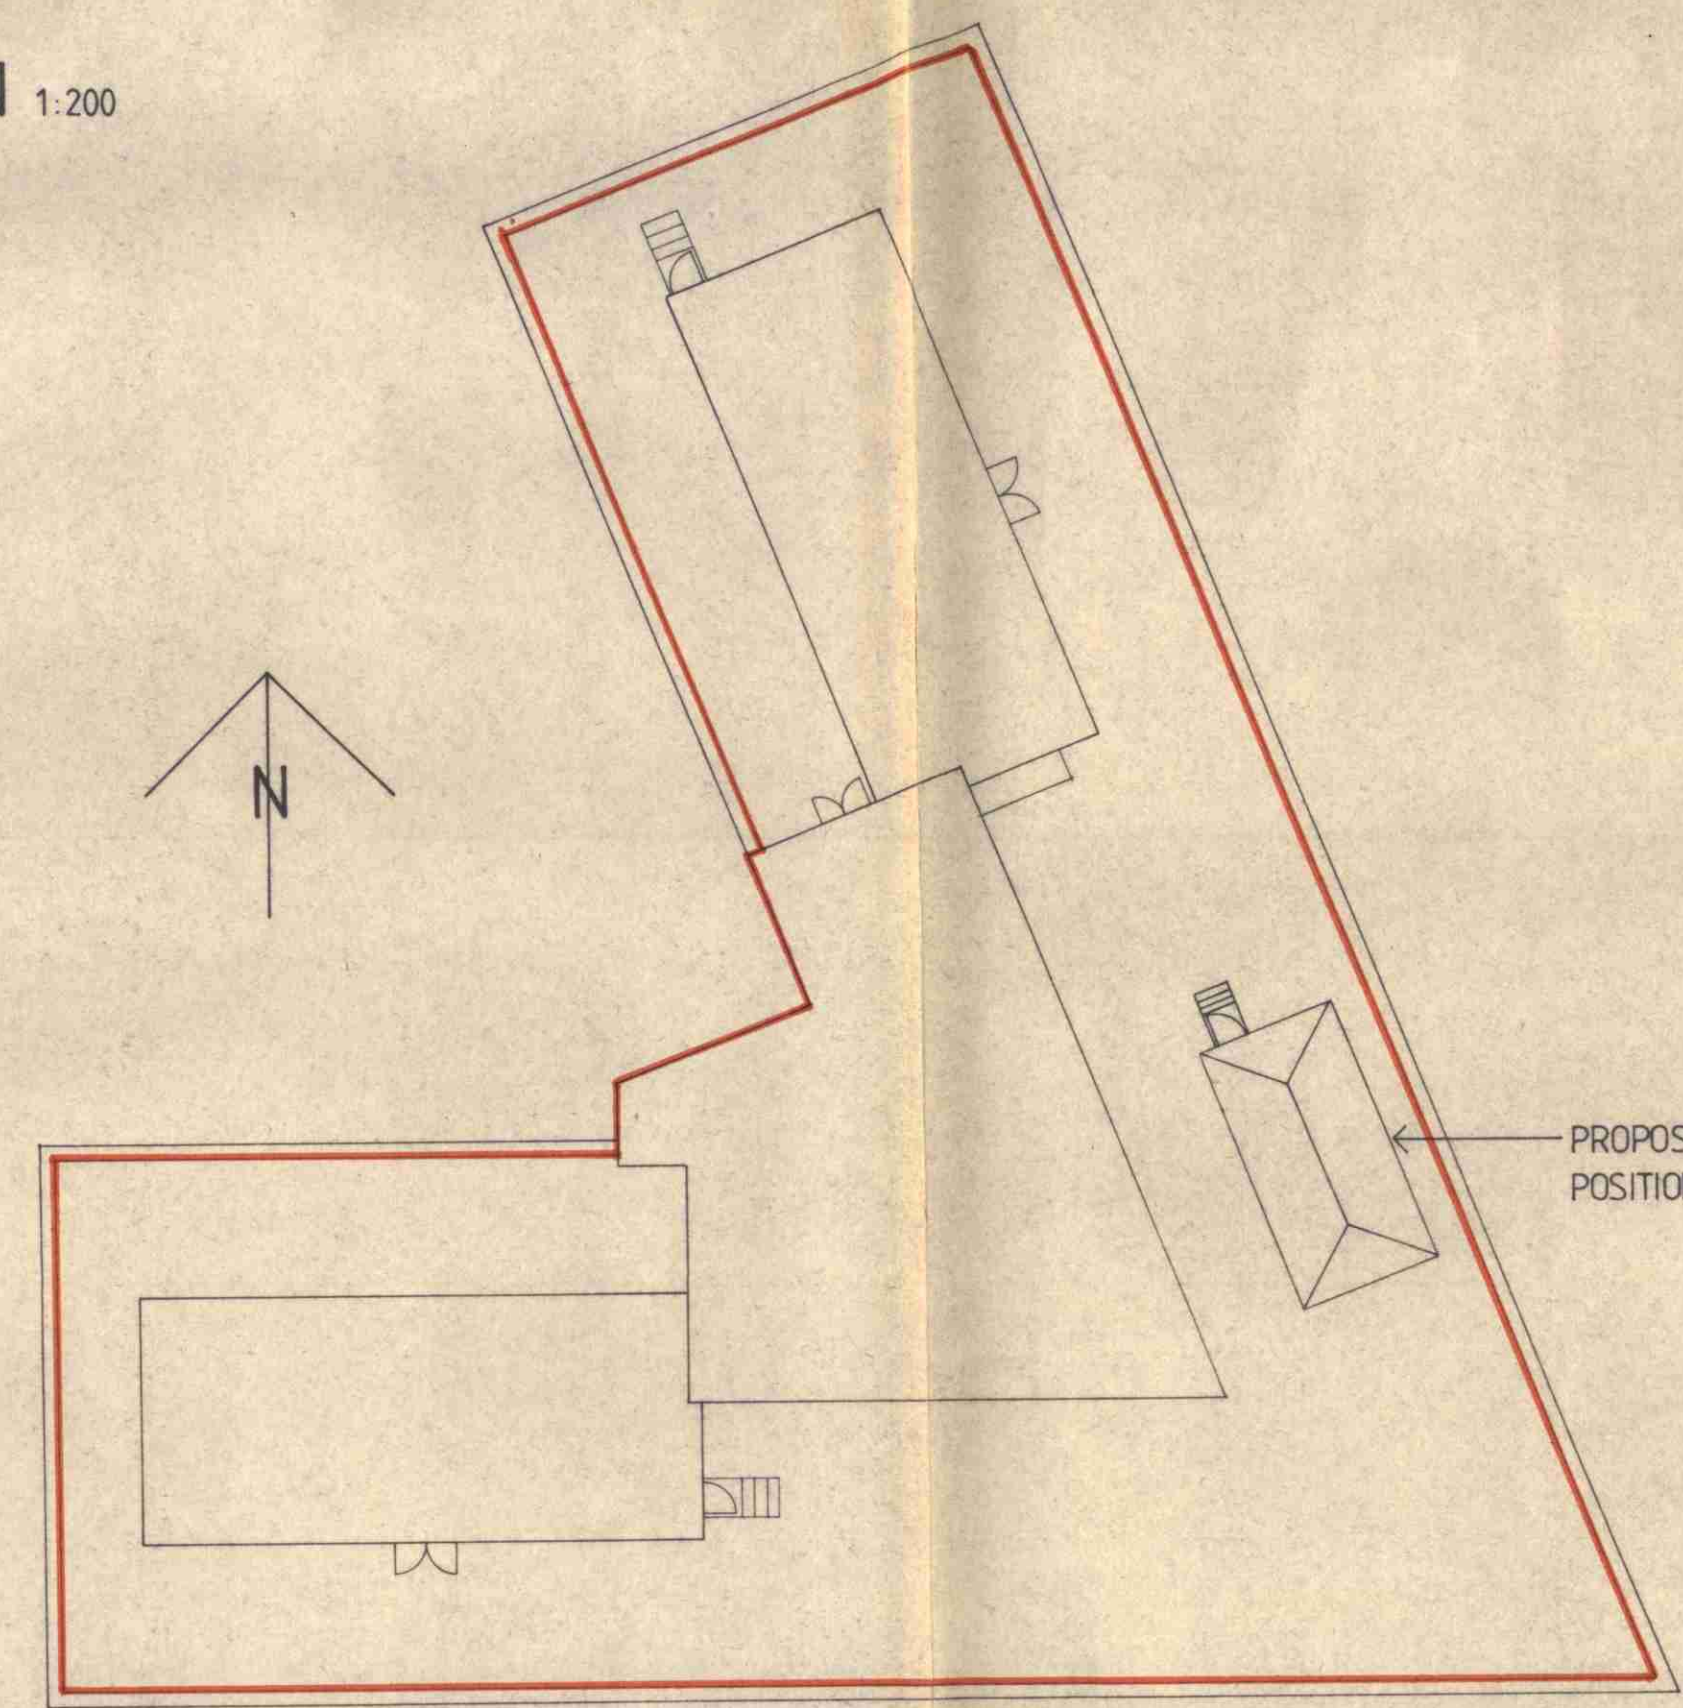

LOCATION PLAN 1:1250

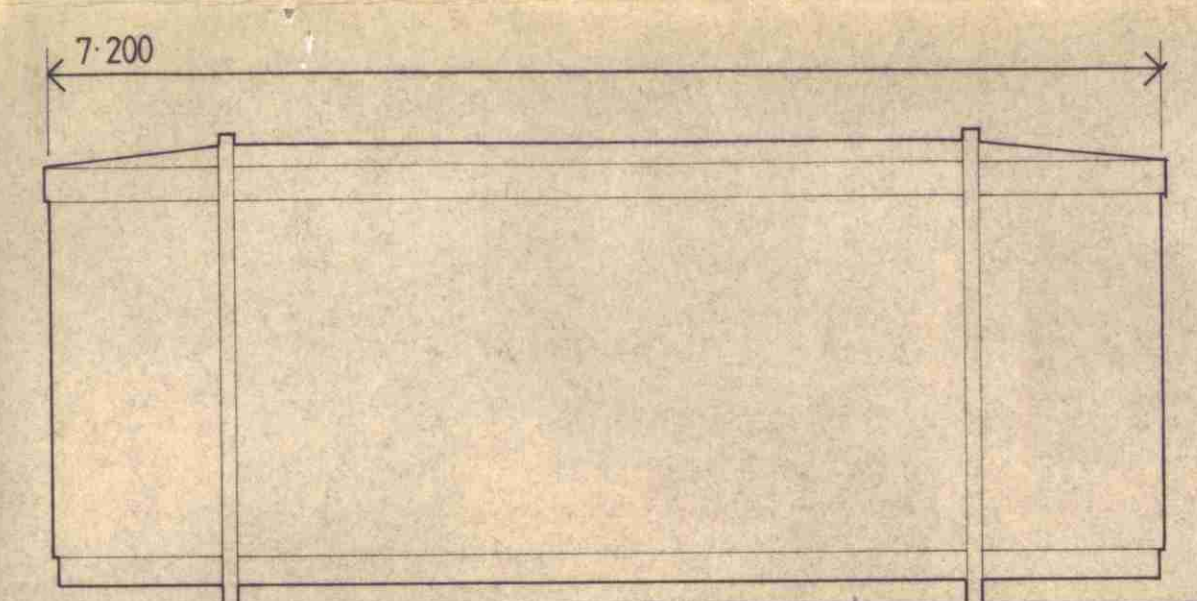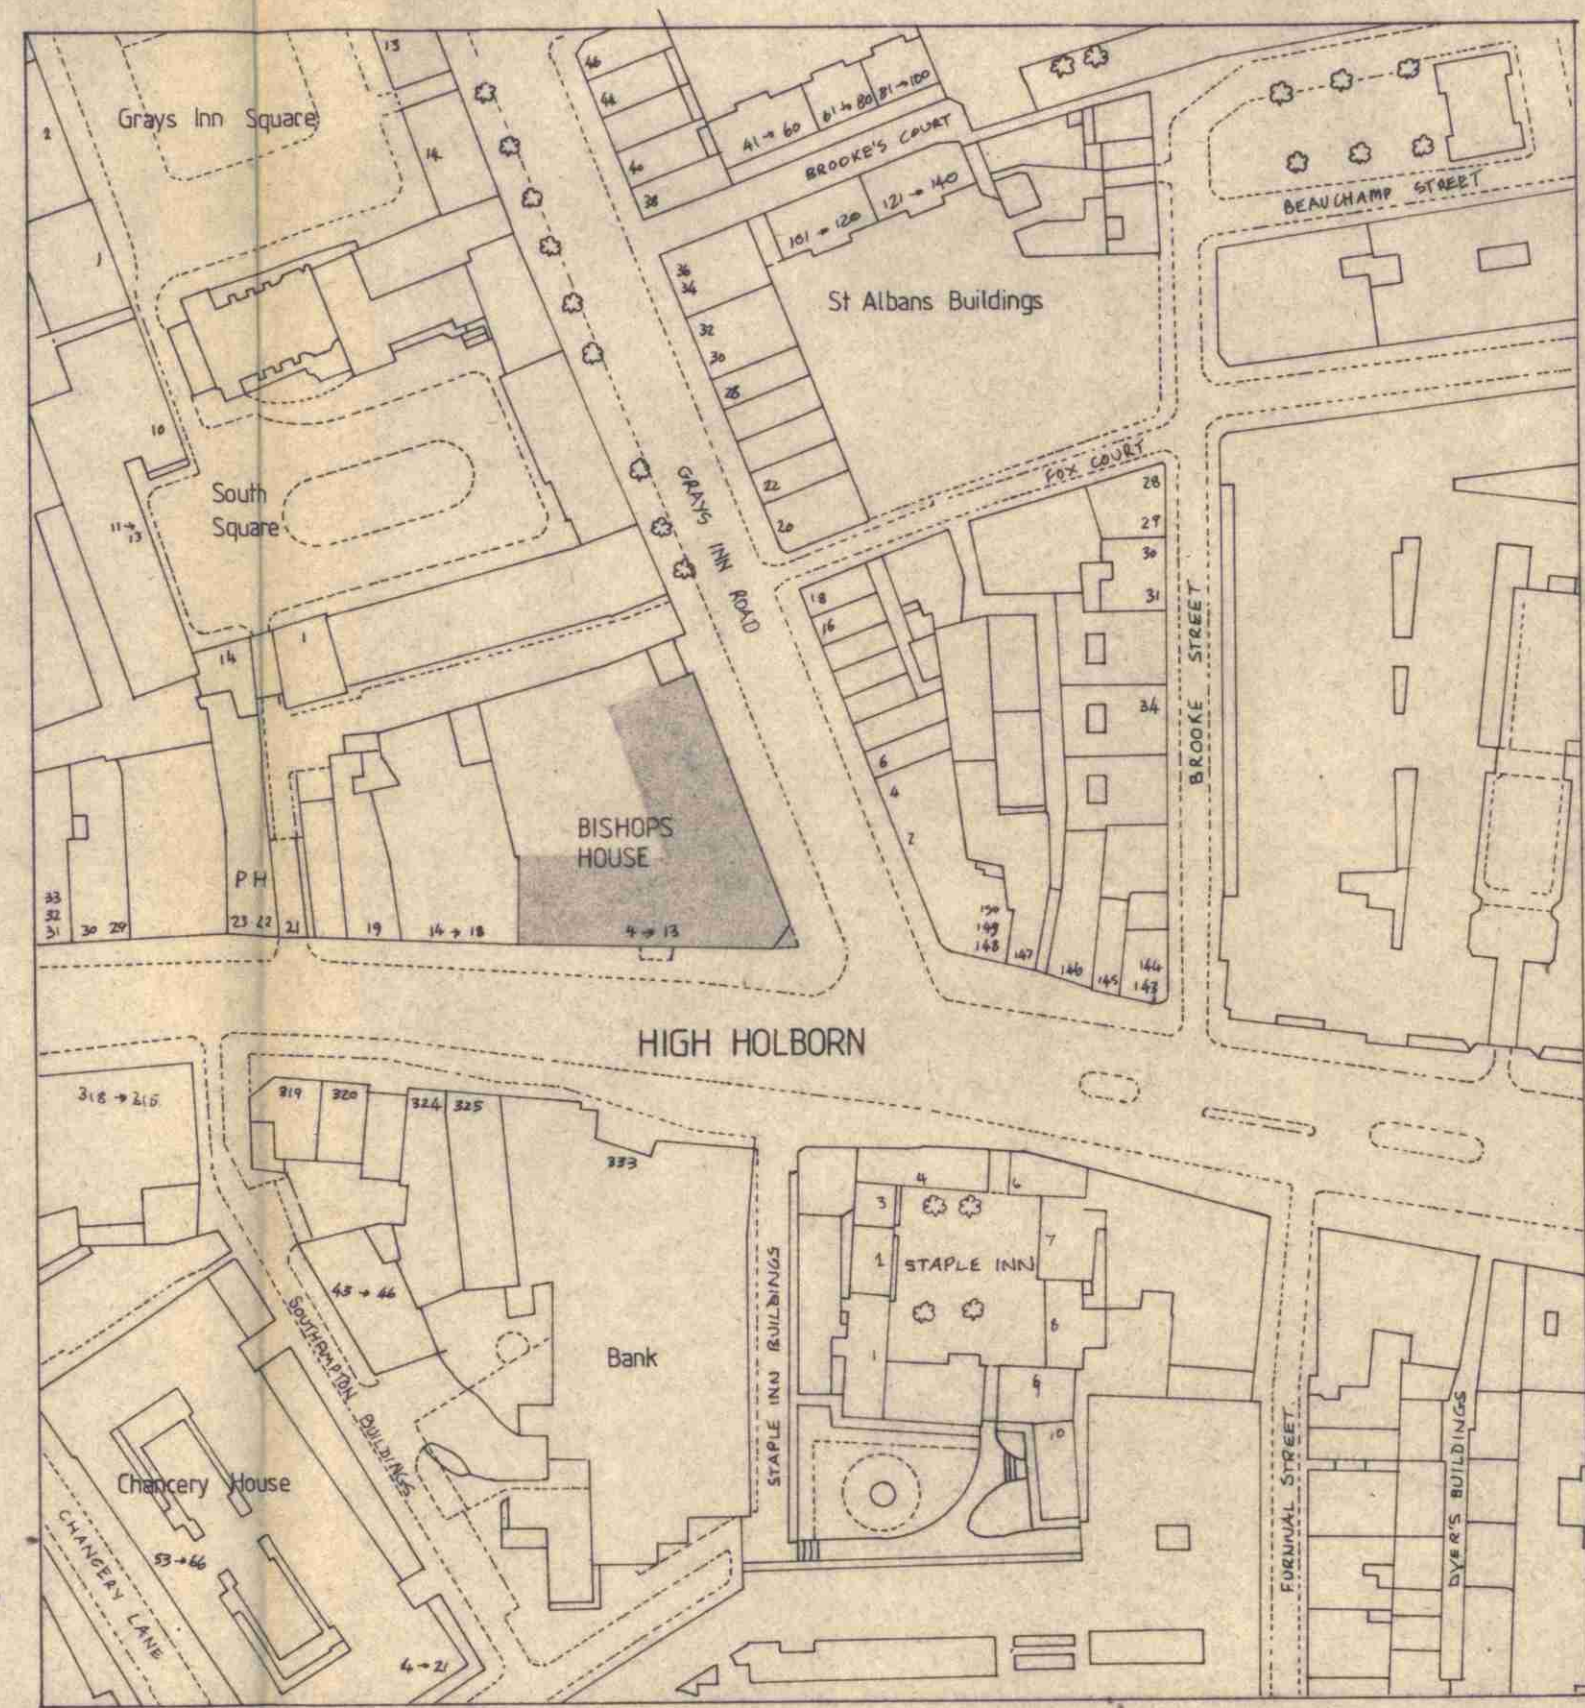

EAST

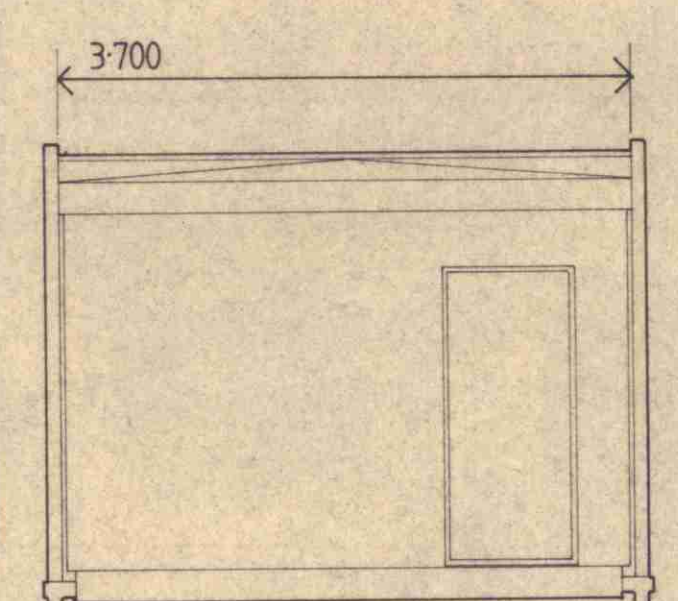

NORTH

LONDON BOROUGH OF CAMDEN
TOWN AND COUNTRY PLANNING ACTS
29 APR 1987
APPROVED
~~PLANS NOT APPROVED~~
ON BEHALF OF THE COUNCIL

CELLULAR RADIO BASE STATION

CELL SITE NO' 358

AREA :- HOLBORN

Client RACAL VODAFONE Project CS 358 BISHOPS HOUSE, HOLBORN

Izod Lacey Associates

Architects Landscape Consultants Interior Designers

The Courthouse Erfstadt Court Denmark Street Wokingham Berkshire RG11 2AY
Telephone: Wokingham (0734) 782353

Description PROPOSED CELLULAR RADIO
BASE STATION

Scale AS SHOWN	Project No	Drawing No
Date JAN 86	1966	1 A
Drawn <i>Chapman</i>		
Checked		

1338972 R