



EXTERNAL SEATING AREA SCHEDULE
 Tables 600mm x 1800mm = 4
 Chairs = 16

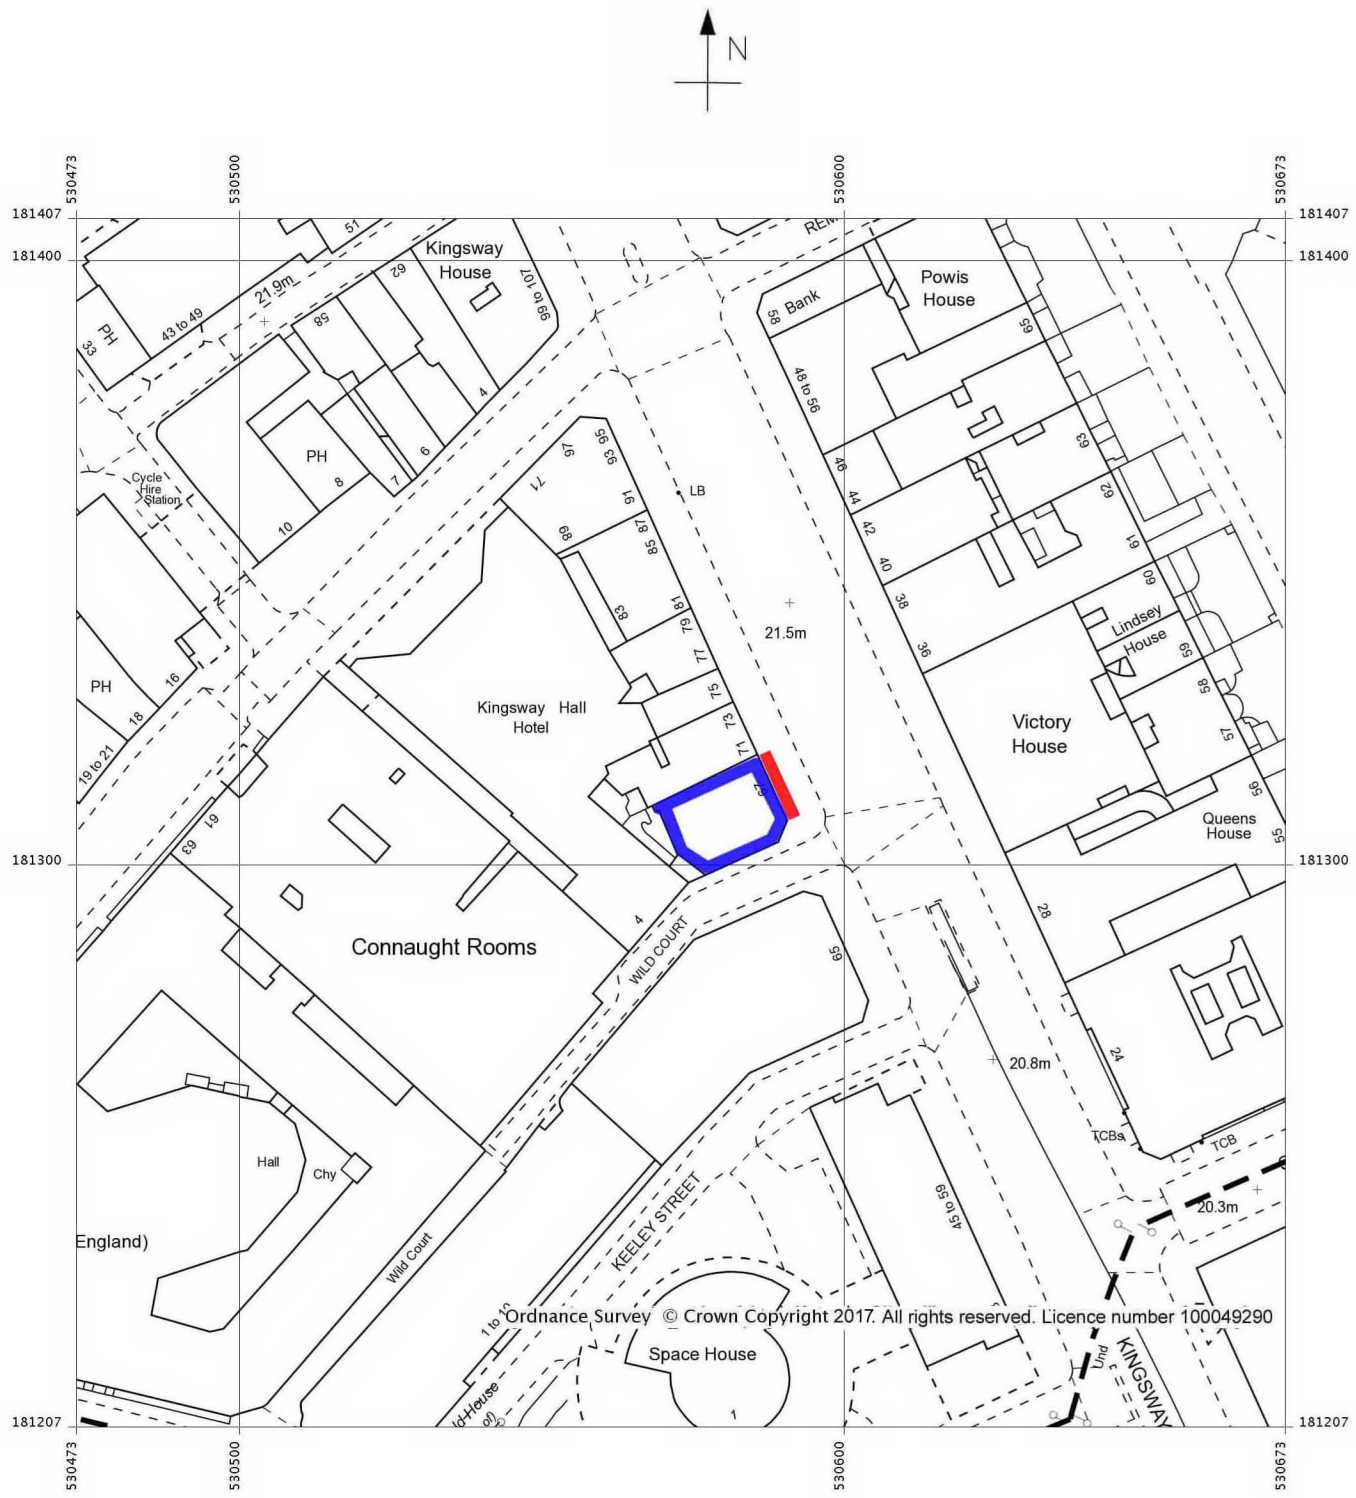

SITE PLAN
 SCALE 1:1250

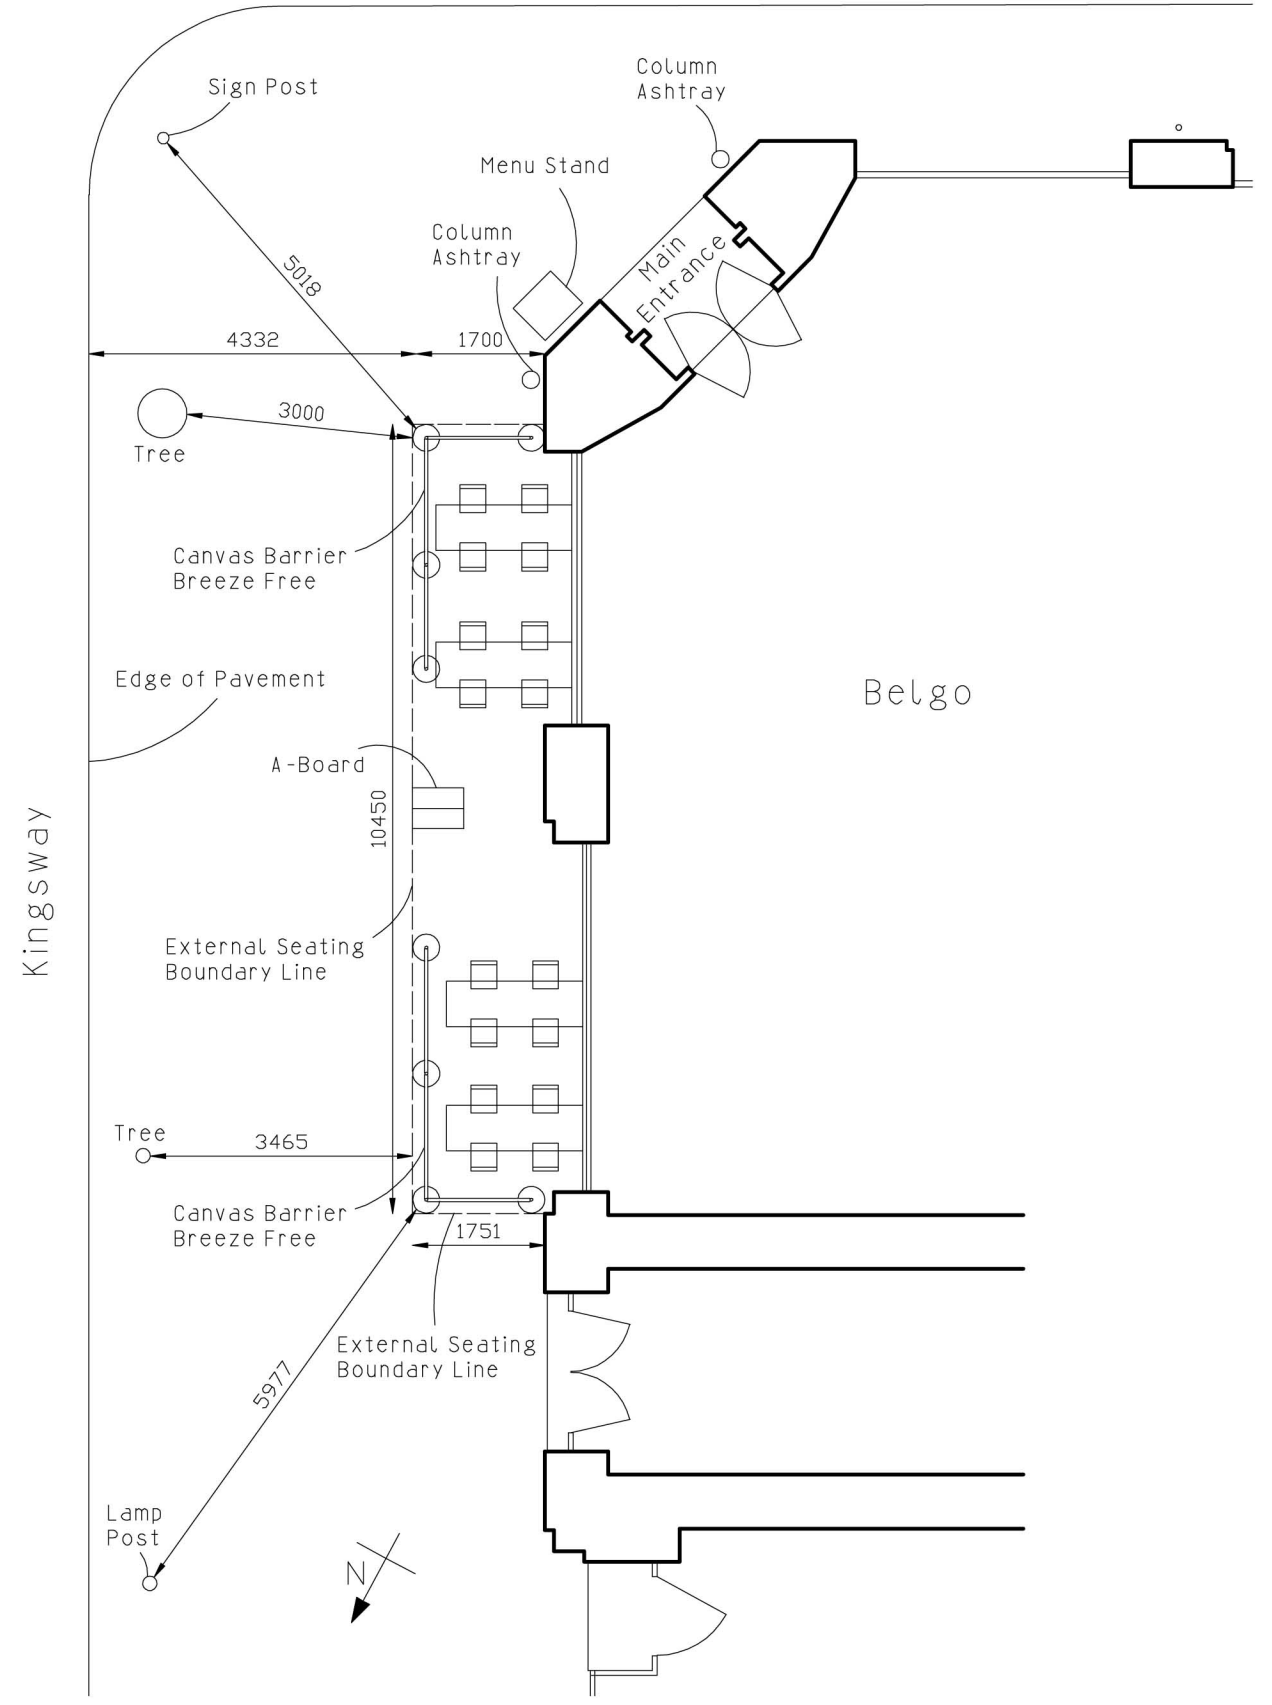

PROPOSED EXTERNAL SEATING AREA
 SCALE 1:100



Drawing number:	B/Kingsway / 2017/1
Date:	26/08/2017
Scale:	1:100@A3
Drawing Title:	- Proposed External Seating Area - Site Plan
Client:	CDG
Project:	Belgo 67 Kingsway London WC2B 6TD
Valerio Sara	RIBA # Chartered Architect
28 MacDonald House Bagnall Street SW11 5DW	Tel: 020 7627 3200 Mob: 0794 3177 257 info@valeriosara.com www.valeriosara.com
Valerio Sara Design	

