




01 TERRACE ELEVATION A - FULLY EXTENDED AWNING
SCALE 1:50 @ A3

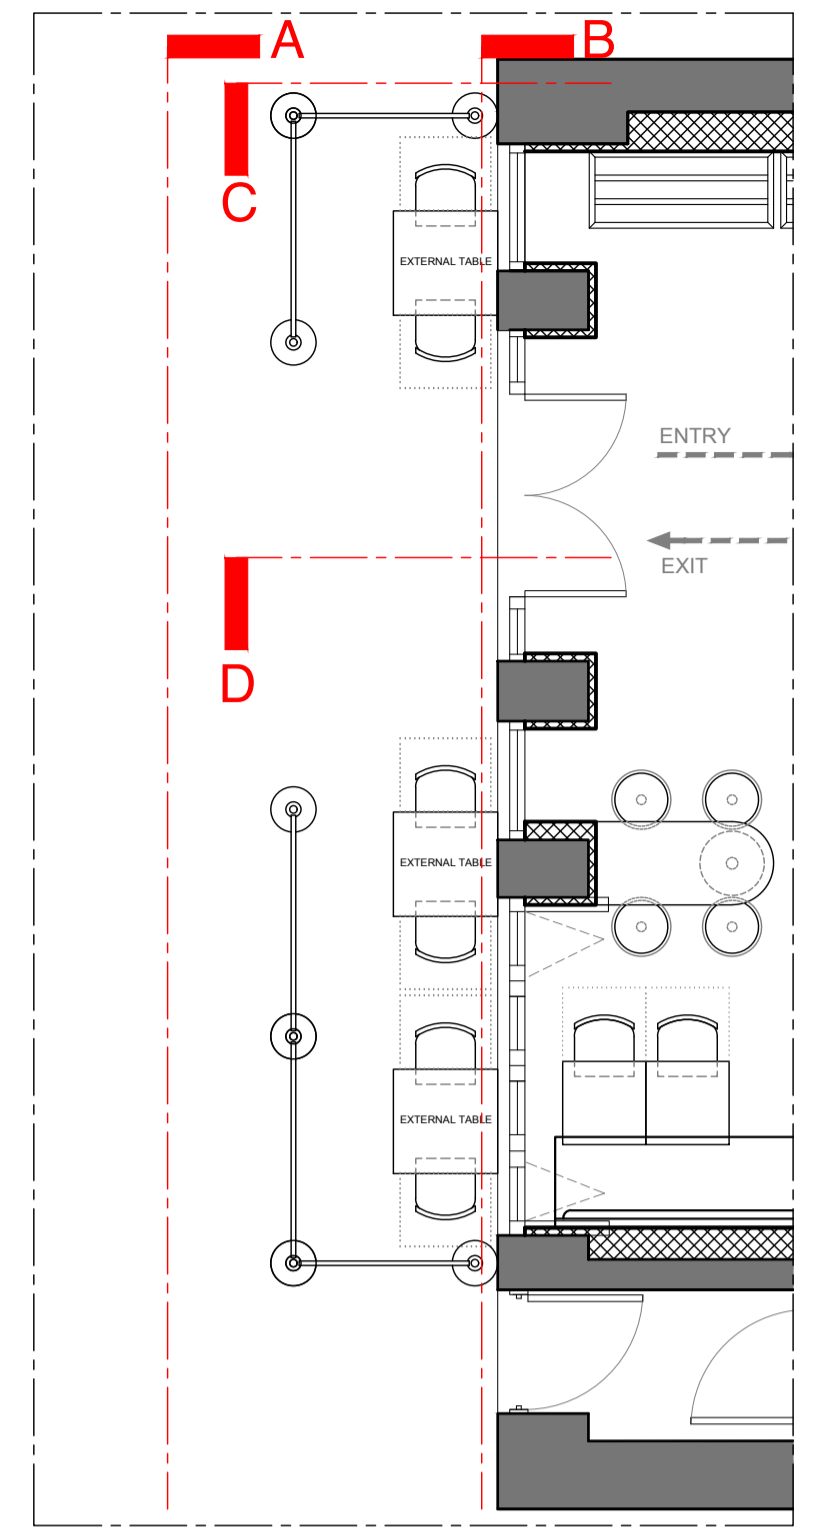

ELEVATION AND SECTION KEY
NOT TO SCALE

DOTTED LINE DENOTES AWNING WHEN FULLY EXTENDED

EXTERNALLY ILLUMINATED PROJECTING SIGN.
SIZE: 815(h) x 860(d) x 100(w)
WHITE LETTERS ON A RED BACKGROUND.
ALL ILLUMINATION TO BE L.E.D.
(Ref to supplementary drawings)

INTERNALLY ILLUMINATED WHITE 3-DIMENSIONAL LETTERS ON RED ALUMINIUM FASCIA FIXED TO BUILDING FACADE
(Ref to supplementary drawings)

NEW ILLUMINATED OPEN SIGN, SUSPENDED INTERNALLY

EXISTING SHOPFRONT TO BE PAINTED IN BLACK
(Colour Ref no: RAL 7016 Anthracite Grey - 30% Gloss)



02 SHOPFRONT ELEVATION B - FULLY RETRACTED AWNING
SCALE 1:50 @ A3

EXISTING EXTERIOR BRUSHED ALUMINIUM DOWNLIGHTS TO BE RETAINED


EXISTING AWNING BOX PAINTED IN BLACK AND MADE GOOD.
(Colour Ref no: RAL 7016 Anthracite Grey - 30% Gloss)

INTERNALLY ILLUMINATED PROJECTING SIGN.
SIZE: 600(h) x 600(d) x 120(w)
3-DIMENSIONAL VERTICAL WHITE LETTERS ON 3mm RED ALUMINIUM PANEL.
ALL ILLUMINATION TO BE L.E.D.
(Ref to supplementary drawings)
Note: New sign in lieu of existing.
Dotted outline denotes current location of existing sign

OBSCURED GLASS PANEL DOOR WITH VINYL INTERNALLY

Do not scale from this drawing. All drawings to be checked on site. Copyright protected.
This drawing is to be read in conjunction with specifications, scheduled and drawings issued by Blacksheep.
All dimensions to be checked on site prior to the commencement of manufacture.
ROD drawings to be issued for Blacksheep comment.
Samples of all finishes are to be sent to Blacksheep for approval.
All discrepancies and omissions on site must be reported to designer for their comment or approval prior to the commencement of work.
All electrical, lighting, HVAC and plumbing issues to be referred to engineer's drawings prior to the commencement of work.
The designs are subject to approval by statutory authorities and any necessary alterations should be made if required to comply with statutory requirements.

PLANNING

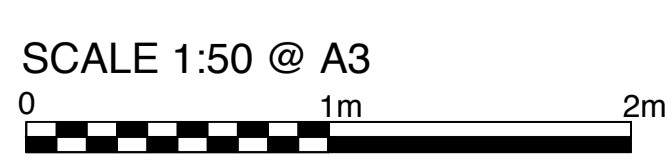

| Rev | Comment | Date | Drawn | Checked | Location Plan (NTS) |
|-----|---|----------|-------|---------|---------------------|
| A | SHOPFRONT AMENED INLINE WITH FIRSTPLAN COMMENTS | 14/03/19 | KD | SC | |

Blacksheep Client: FIVE GUYS, UK Project: CAMDEN
 Eagle House, 167 City Rd, London EC1V 1AW +44(0) 20 7713 7413 → blacksheepuk.com
 Drawing: SHOPFRONT ELEVATIONS
 Drawing No: FIV200-A410 Date: 06/02/19 Scale: 1:50 @ A3 Revision: A Drawn By: AV Checked By: SC