NOTES:
ALL DIMENSIONS TO BE CHECK ON SITE AND ANY INCONSISTENCIES MUST BE REPORTED BACK TO KS DESIGN
ALL STRUCTURAL INFORMATION TO BE TAKEN FROM STRUCTURAL ENGINEERS DRAWINGS
THIS DRAWING IS PROTECTED UNDER COPYRIGHT AND SHALL NOT BE COPIED OR REPRODUCED IN PART OR WHOLE WITHOUT PRIOR EXPRESSED PERMISSION FROM KS DESIGN

Planning



Serial number: 161618
©Crown Copyright and database right 2019
Ordnance Survey License: 100048957
Reproduction in whole or part is prohibited
without the prior permission of Ordnance Survey


May 2019

DATE:



NOTES:
ALL DIMENSIONS TO BE CHECK ON SITE AND ANY
INCONSISTENCIES MUST BE REPORTED BACK TO KS
DESIGN
ALL STRUCTURAL INFORMATION TO BE TAKEN FROM
STRUCTURAL ENGINEER'S DRAWINGS
THIS DRAWING IS PROTECTED UNDER COPYRIGHT
AND SHALL NOT BE COPIED OR REPRODUCED IN
PART OR WHOLE WITHOUT PRIOR EXPRESSED
PERMISSION FROM KS DESIGN

Planning

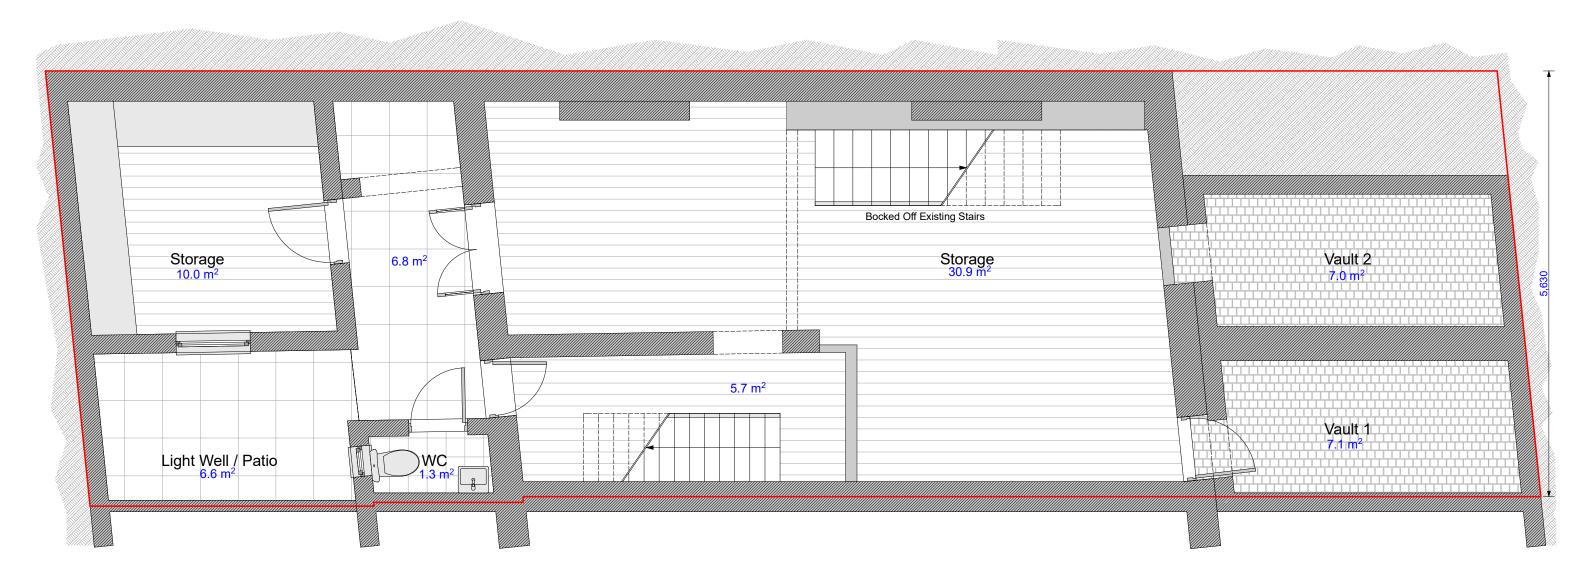






PROJECT: 98 Boundary Road London NW8 0RH CLIENT: DATE: May 2019


SCALE: 1:50 @ A3 DRAWN: KS DRAWING NO: 279.19/010 REVISION:

EXISTING BASEMENT PLAN

NOTES:
ALL DIMENSIONS TO BE CHECK ON SITE AND ANY
INCONSISTENCIES MUST BE REPORTED BACK TO KS
DESIGN
ALL STRUCTURAL INFORMATION TO BE TAKEN FROM
STRUCTURAL ENGINEER'S DRAWINGS
THIS DRAWING IS PROTECTED UNDER COPYRIGHT
AND SHALL NOT BE COPIED OR REPRODUCED IN
PART OR WHOLE WITHOUT PRIOR EXPRESSED
PERMISSION FROM KS DESIGN

Planning

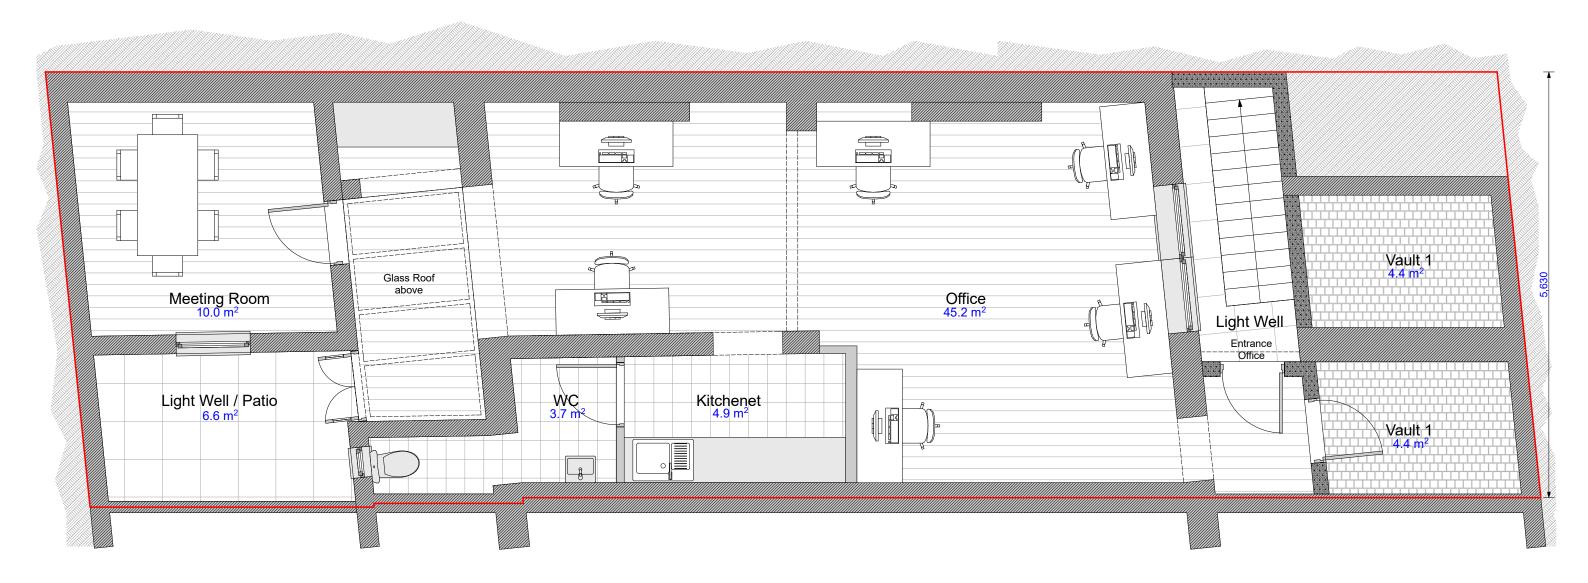

 




PROJECT: 98 Boundary Road London NW8 0RH CLIENT: DATE: May 2019


SCALE: 1:50 @ A3 DRAWN: KS DRAWING NO: 279.19/011 REVISION:

PROPOSED BASEMENT PLAN

KS Design
1 Challney Gardens
Leagrave LU4 8QQ

NOTES:
ALL DIMENSIONS TO BE CHECK ON SITE AND ANY
INCONSISTENCIES MUST BE REPORTED BACK TO KS
DESIGN
ALL STRUCTURAL INFORMATION TO BE TAKEN FROM
STRUCTURAL ENGINEER'S DRAWINGS
THIS DRAWING IS PROTECTED UNDER COPYRIGHT
AND SHALL NOT BE COPIED OR REPRODUCED IN
PART OR WHOLE WITHOUT PRIOR EXPRESSED
PERMISSION FROM KS DESIGN Planning

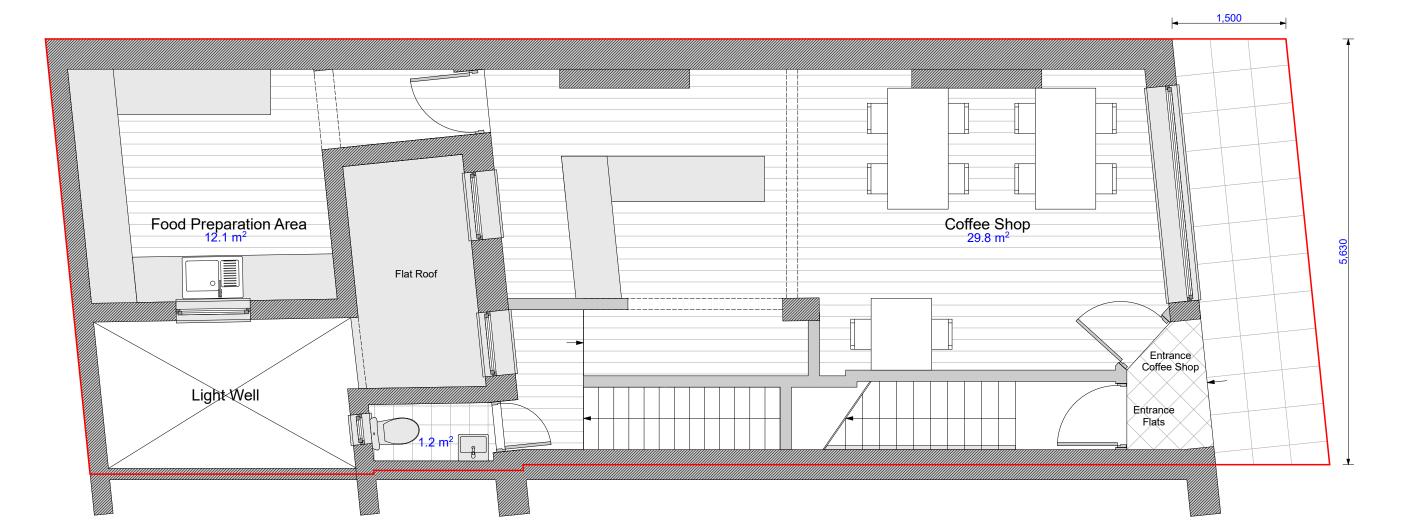

 



PROJECT: 98 Boundary Road London NW8 0RH CLIENT: DATE: May 2019

SCALE: 1:50 @ A3 DRAWN: KS DRAWING NO: 279.19/012 REVISION:

EXISTING GROUND FLOOR PLAN



NOTES:
ALL DIMENSIONS TO BE CHECK ON SITE AND ANY
INCONSISTENCIES MUST BE REPORTED BACK TO KS
DESIGN
ALL STRUCTURAL INFORMATION TO BE TAKEN FROM
STRUCTURAL ENGINEER'S DRAWINGS
THIS DRAWING IS PROTECTED UNDER COPYRIGHT
AND SHALL NOT BE COPIED OR REPRODUCED IN
PART OR WHOLE WITHOUT PRIOR EXPRESSED
PERMISSION FROM KS DESIGN

Planning

