


**THIS IS A CAD DRAWING**

Under no circumstances shall manual alterations be made. Any discrepancy found between this drawing and any other document should be referred immediately to the architect. No dimensions are to be scaled from this drawing and all measurements should be checked on site. Copying or reproduction of this drawing without the written permission of Fresson and Tee is not permitted.  
*Copyright is Reserved*

**Disclaimer**

The hard copy accompanying the electronic data is legal transmission of information. The electronic copies are issued only for convenience of use. No responsibility for the accuracy or for any consequence resulting from the use or alteration of information is accepted.

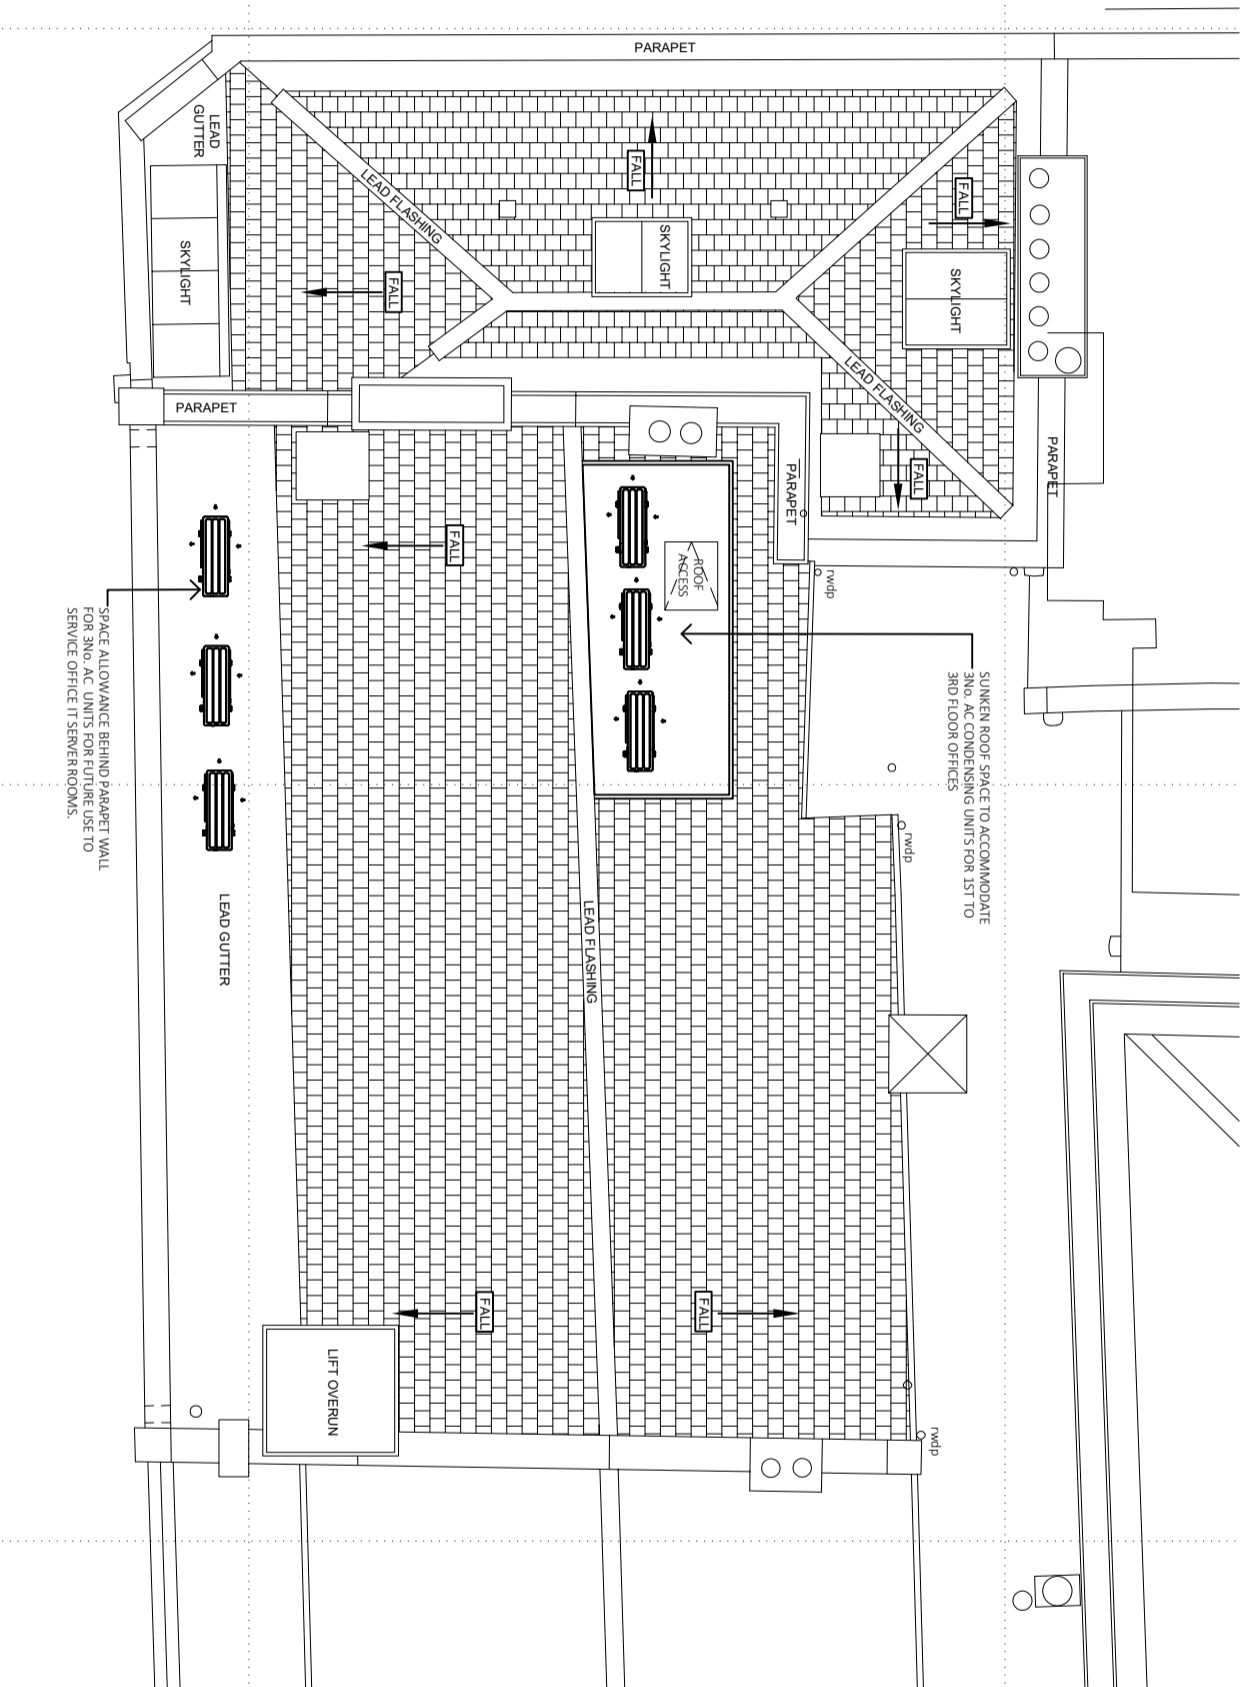

**01** PROPOSED PLAN - ROOF  
1:100 @ A3

|                   |                  |  |          |
|-------------------|------------------|--|----------|
| PROJECT NAME      |                  | <b>41 - 45 Neal Street</b>             |          |
| ADDRESS           |                  | <b>41 - 45 Neal Street<br/>WC2 9QG</b> |          |
| CLIENT            |                  | <b>Shaftesbury Covent Garden</b>       |          |
| JOB NO.           | DRAWINGS NO.     |  |          |
| <b>23161</b>      | <b>PL-420</b>    |  |          |
| SCALE             | DATE             |  |          |
| <b>1:100 @ A3</b> | <b>APR. 2019</b> |  |          |
| DRAWN BY          | CHECKED BY       |  |          |
| <b>DF</b>         | -                |  |          |
| DRAWING TITLE     |                  | <b>Proposed<br/>Roof plan</b>          |          |
| REV               | Description      | Date                                   |          |
| <b>A</b>          | DF               | ISSUED FOR DISCUSSION                  | 26/04/19 |
|                   | D.B.             |  |          |