



PROPOSED LOWER GROUND FLOOR PLAN
SCALE 1:100

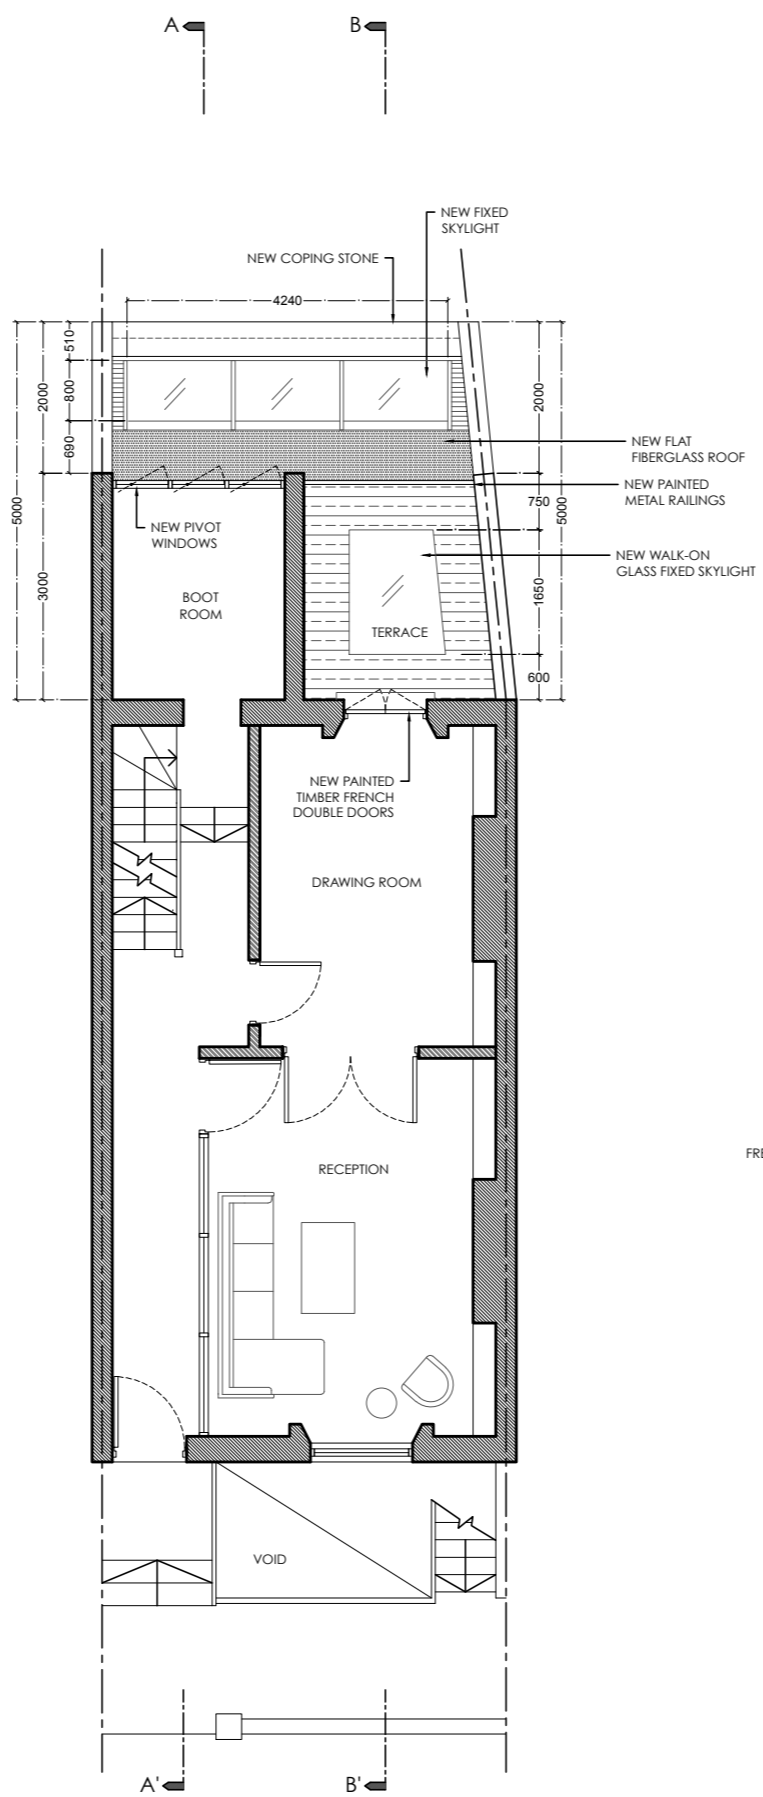

PROPOSED GROUND FLOOR PLAN
SCALE 1:100

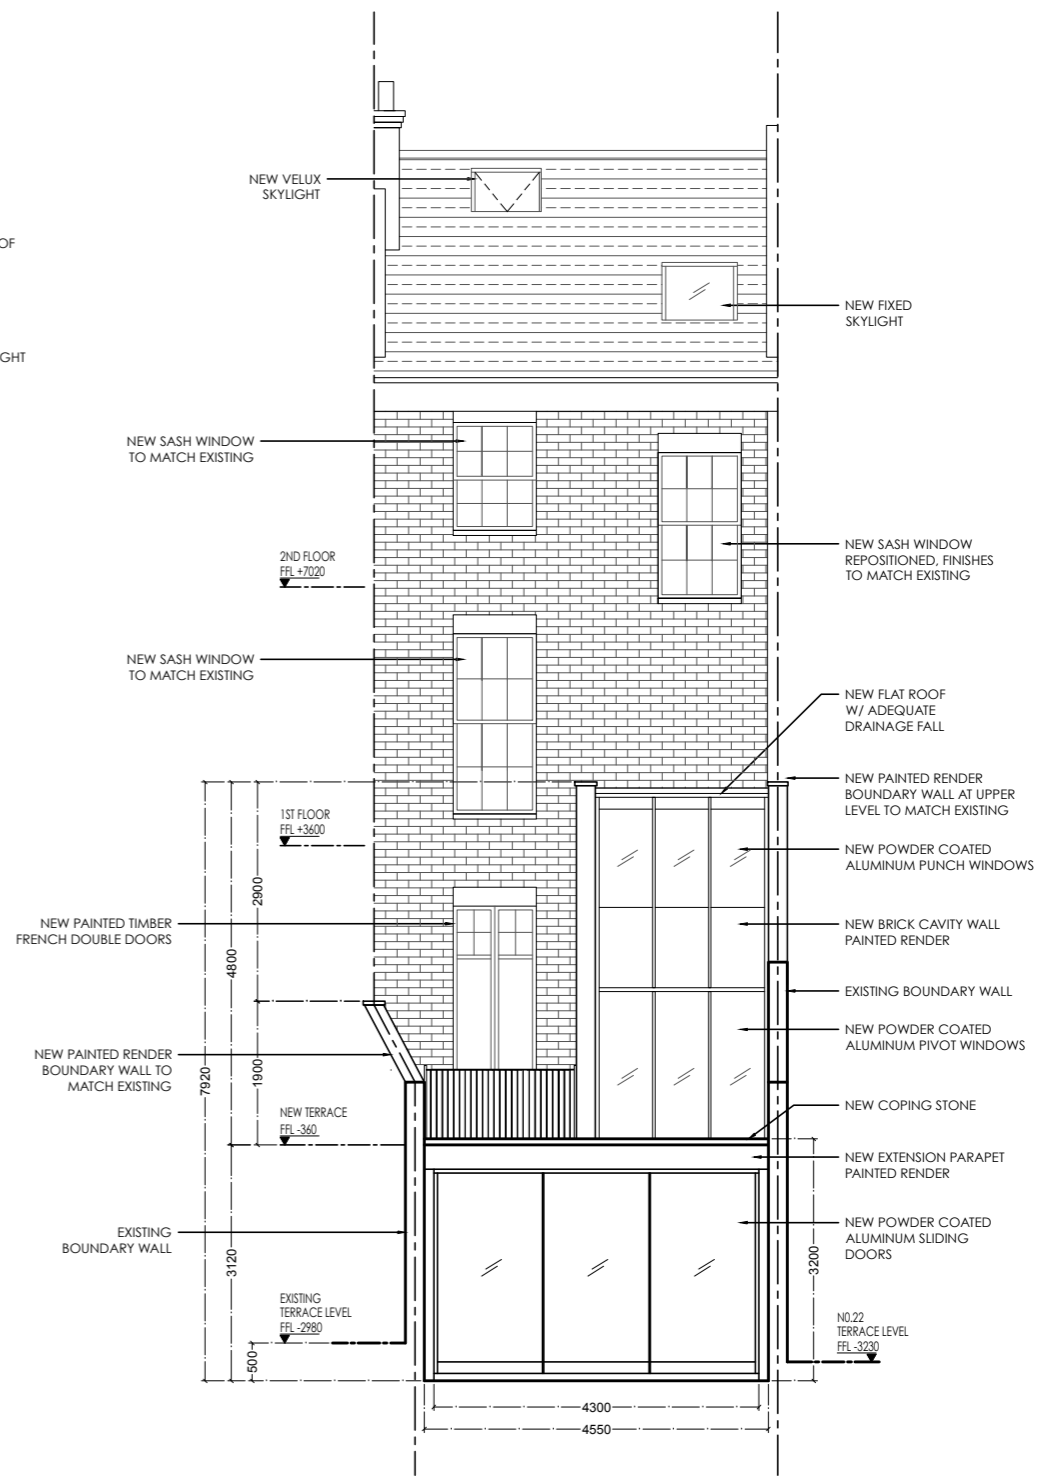

PROPOSED REAR ELEVATION
SCALE 1:100

PROPOSED FLOOR PLANS

PROJECT:	DATE: 06.05.19	REVISION: 03	DRAWING NUMBER:
21 ST MARKS CRESCENT, NW1	SCALE: 1:100 @ A3	PROJECT: 020	21MC_00_02

DRAWING STATUS:
UNLESS OTHERWISE STATED, THIS DRAWING IS FOR INFORMATION ONLY
DO NOT SCALE THIS DRAWING. ONLY.